




LONDONDERRY AMPOL

SITE 28086


370-372 CARRINGTON RD, LONDONDERRY NSW 2753

PREPARED FOR
AMPOL
08 JUL 2021
REVISION: A


LONDONDERRY AMPOL

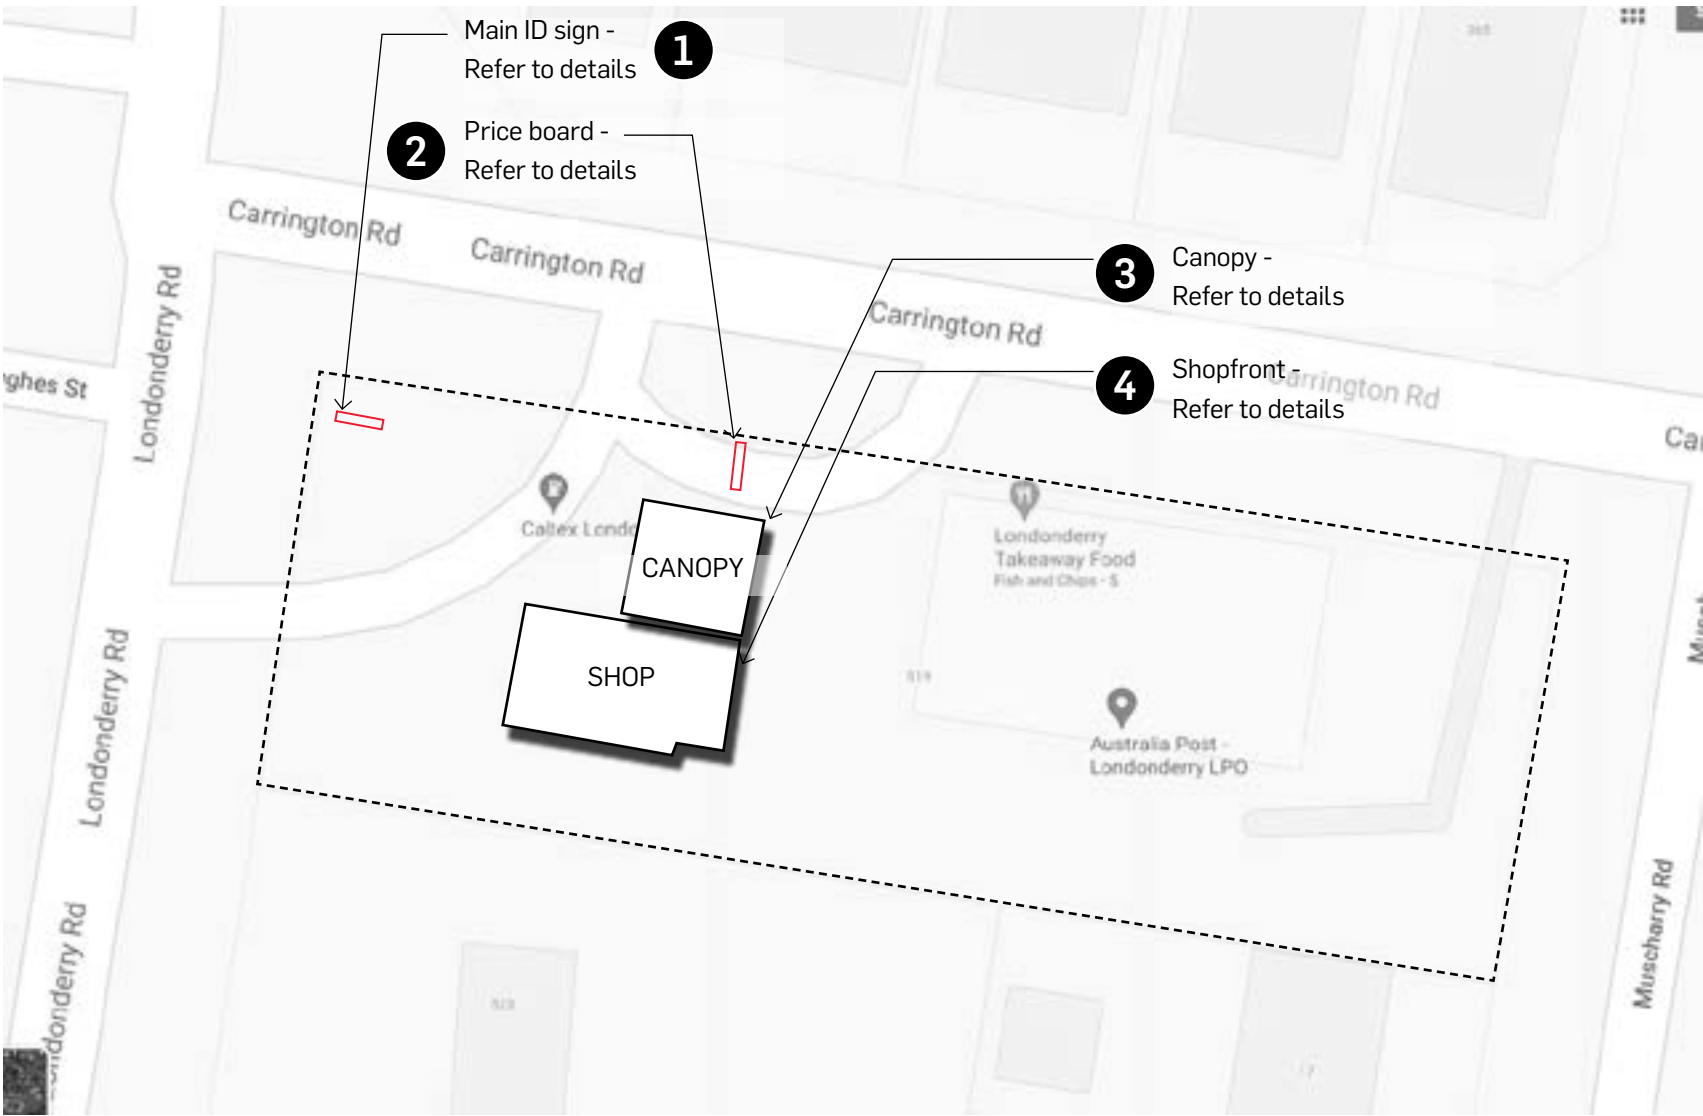

SITE PLAN

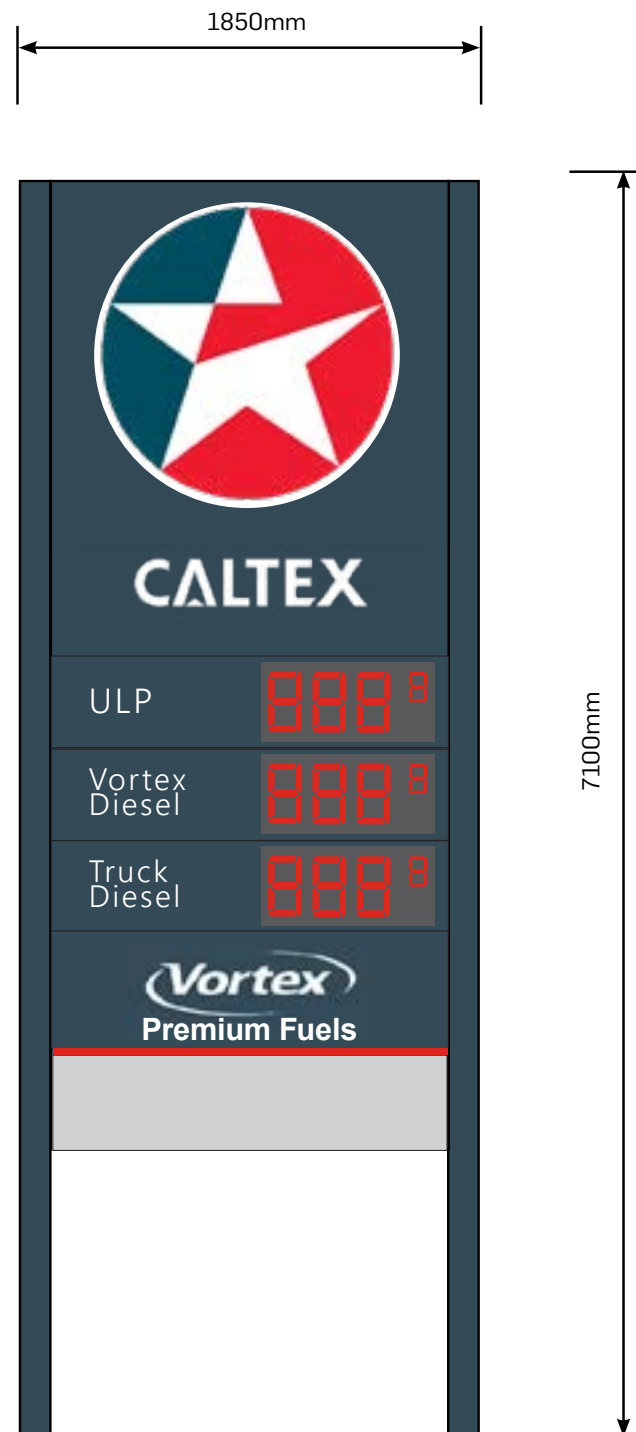


EXISTING

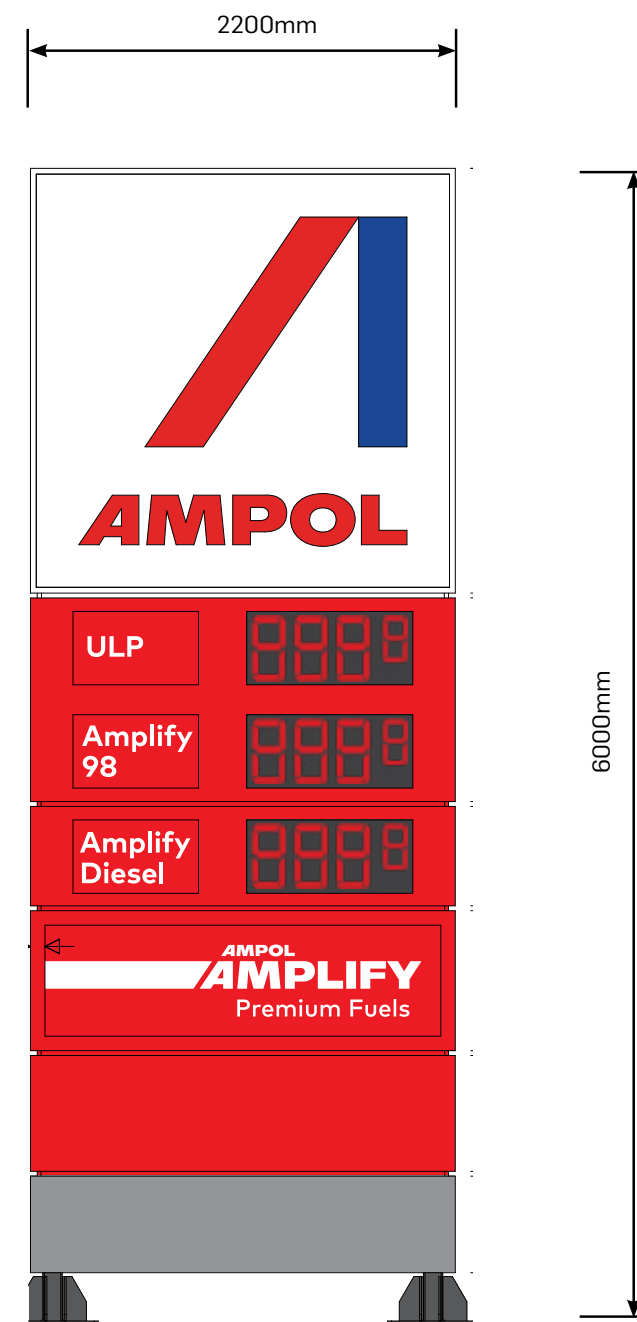


NEW

1 MAIN SITE ID SIGN

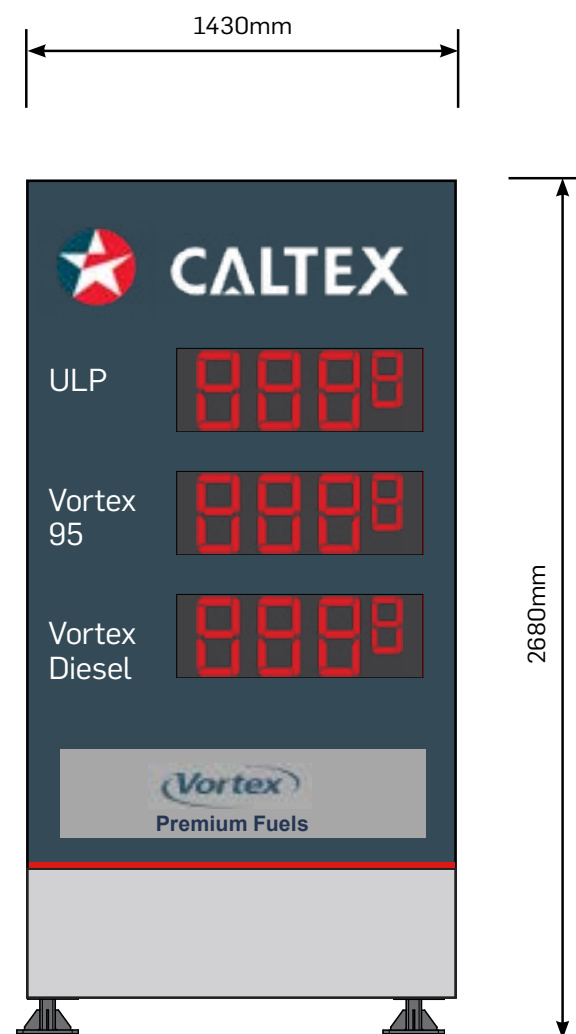


EXISTING

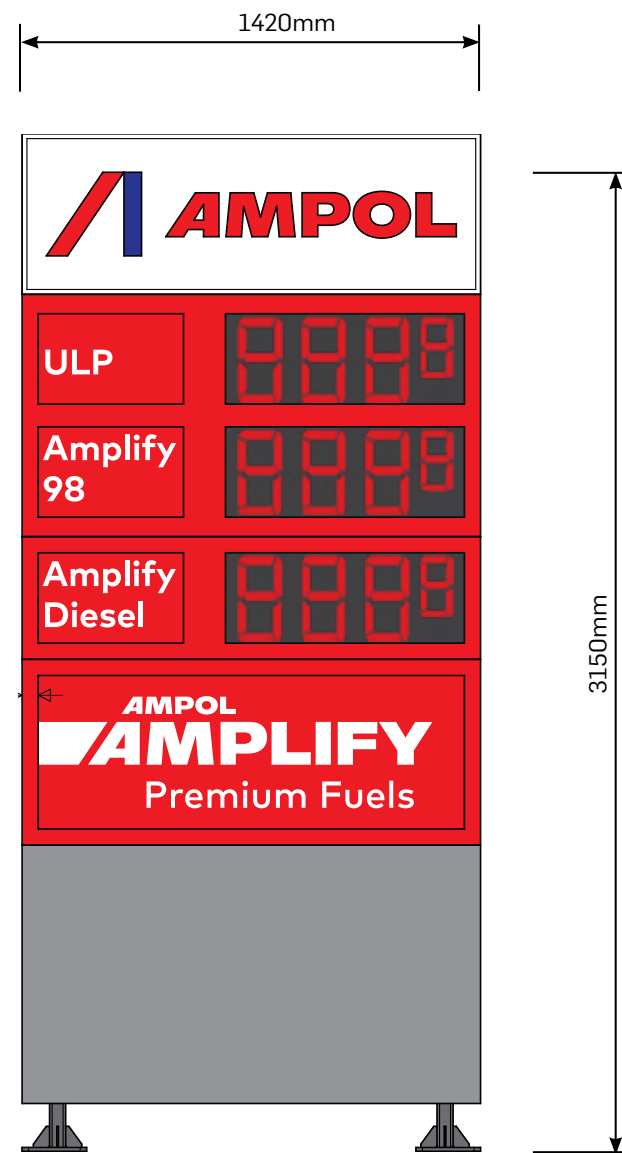


NEW


2 PRICE BOARD

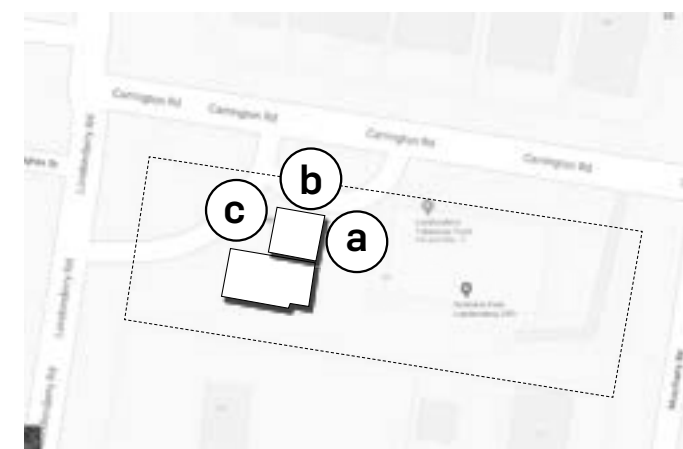


EXISTING ELEVATION A

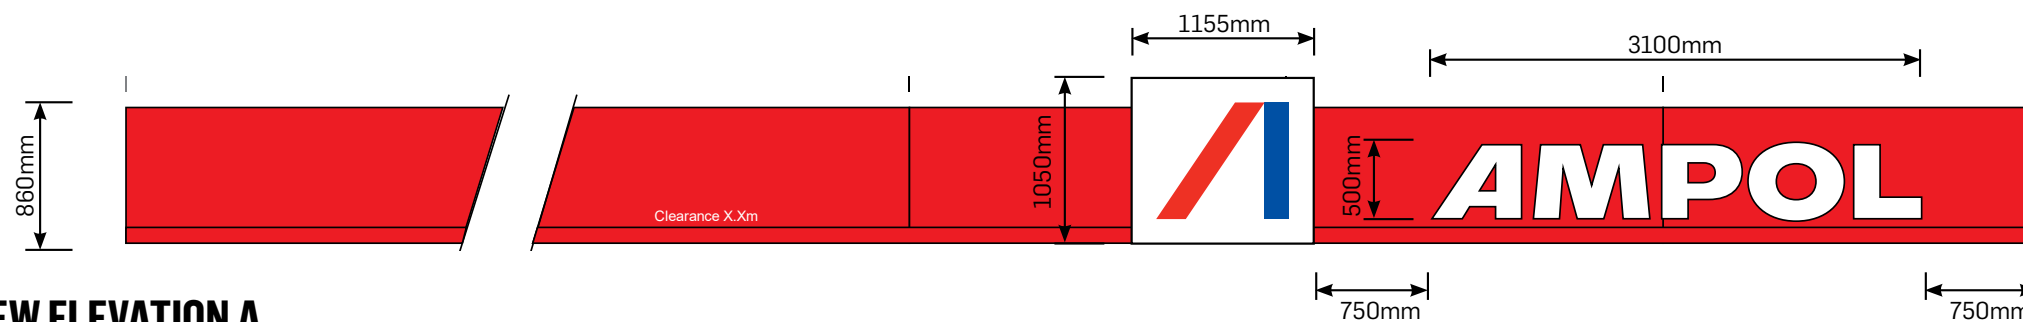

NEW ELEVATION A

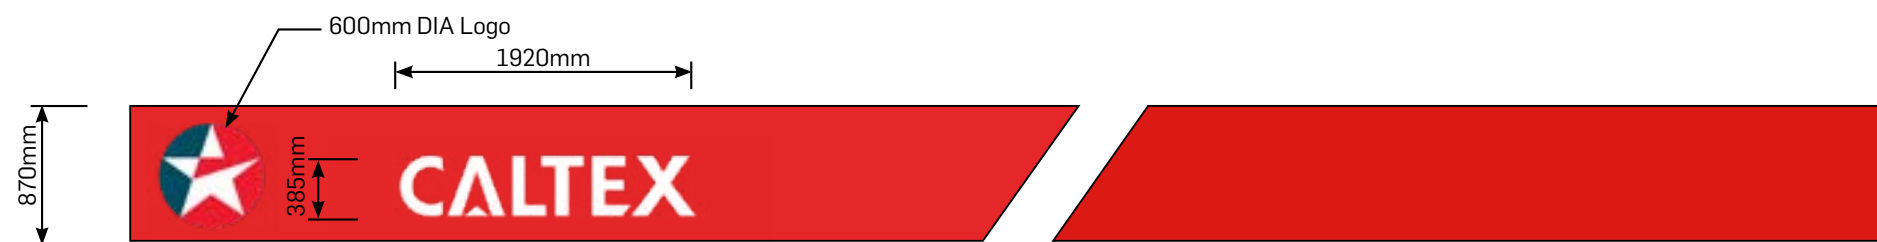

EXISTING ELEVATION C

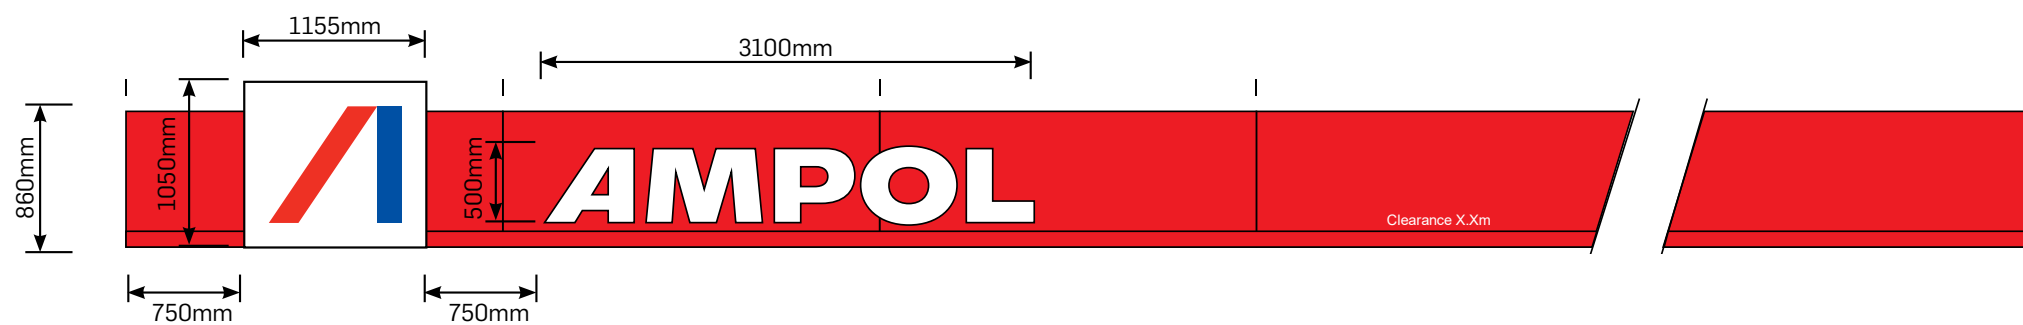

NEW ELEVATION C

3 CAR CANOPY SIGNAGE