



ELEVATION 01 / SOUTH
1:200

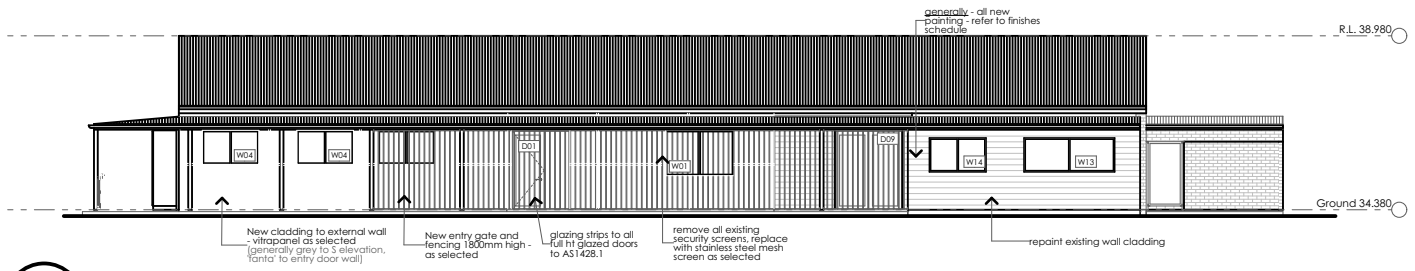

ELEVATION 02 / EAST
1:200



ELEVATION 03 / NORTH
1:200

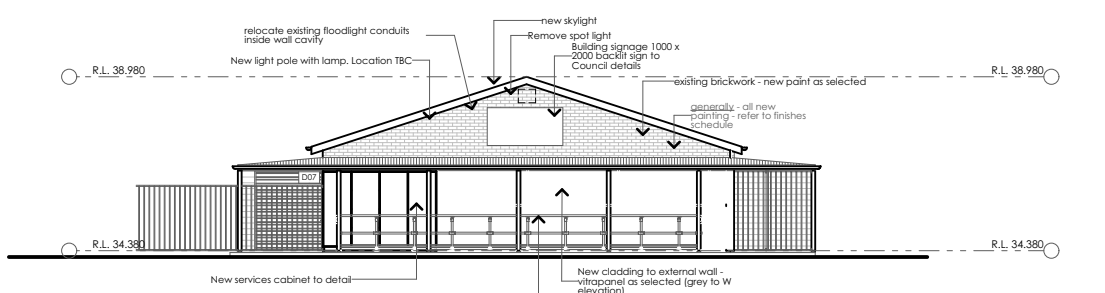

ELEVATION 04 / WEST
1:200

PENRITH CITY COUNCIL

Client
Penrith City Council
601 High Street Penrith

Issue	Date	Amendments
A	17/09/18	Sketch design
B	04/02/20	Development Application

Address
Werrington County Child Care Centre
Lot 30 DP 578530
Henry Lawson Avenue
Werrington Downs NSW 2747

Stage
Development Application Notification Plans

Drawing Title
NOTIFICATION - ELEVATIONS

Drawing No.
20020A20

Date	Drawn by	Sheet size	Project No.	Issue
27/02/20	TT	A4	200202	B



PO Box 32 Kurrajong NSW 2758
p 02 4573 1320
e barbara@btarchitects.com.au
www.btarchitects.com.au

Barbara Tarnawski Architects Pty Ltd



CHECK ALL DIMENSIONS ON SITE.
REFER ANY DISCREPANCIES TO THE ARCHITECT BEFORE PROCEEDING WITH THE WORKS