



Existing Survey Plan

Craig and Rhodes

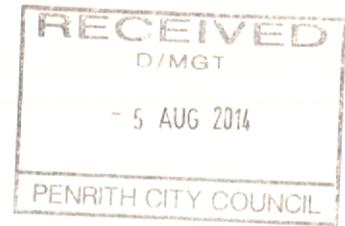

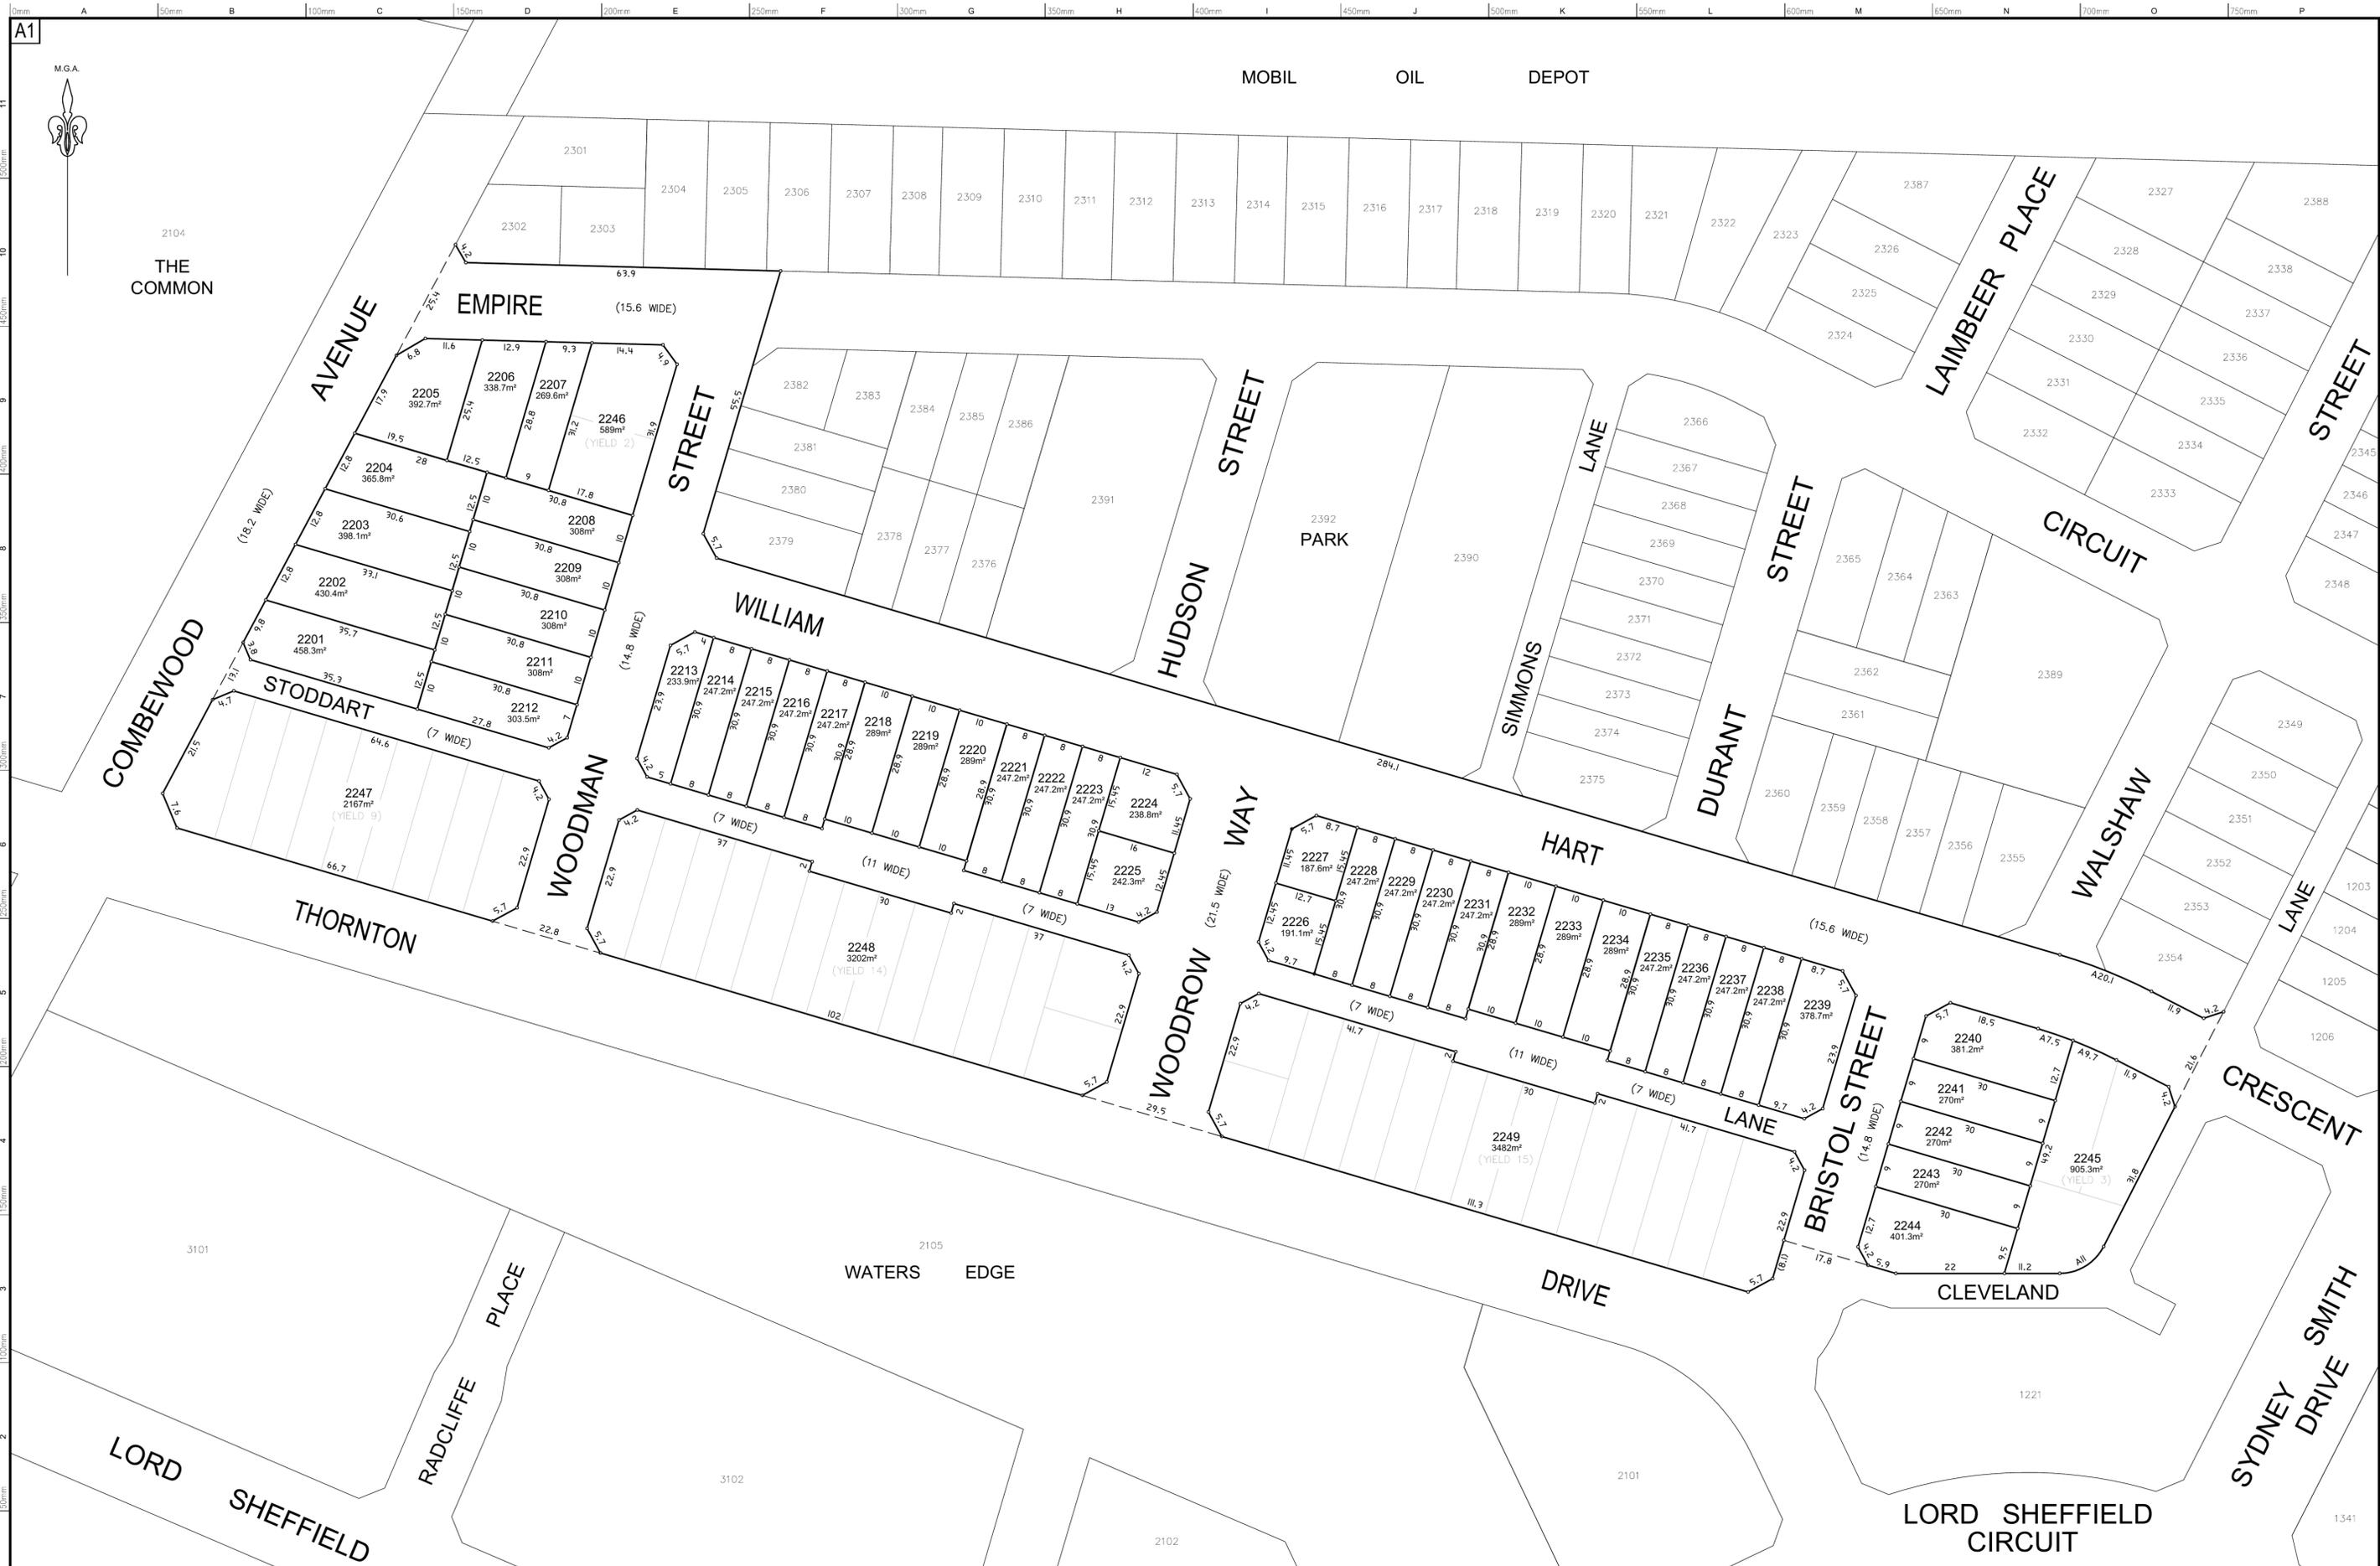

0mm 50mm 100mm 150mm 200mm 250mm 300mm 350mm 400mm 450mm 500mm 550mm 600mm 650mm 700mm 750mm

A1

11 10 9 8 7 6 5 4 3 2 1



	Project			
	NORTH PENRITH: STAGE 2C - PLAN OF PROPOSED SUBDIVISION			
	Principal:			
	Scale: 1:600 @ A1	Date: 08/10/2012	Council Ref.	
Calc's: GH	Drawn: GH	Proj. Man: DB	Client Ref.	

	ABN 77 050 209 991 Level 4, Suite 400 16-18 Cambridge St EPPING NSW 2121 PO Box 233 EPPING NSW 1710	ACN 050 209 991 DX 4408 EPPING Tel. 9959-1855 Fax. 9959-2341 reception@craighorhodes.com.au www.craighorhodes.com.au © Craig & Rhodes		Cur Ref. 72-10 Dwg File Ref. [Rev] - Sheet Ref. 07210L34[00]
--	--	---	--	--