
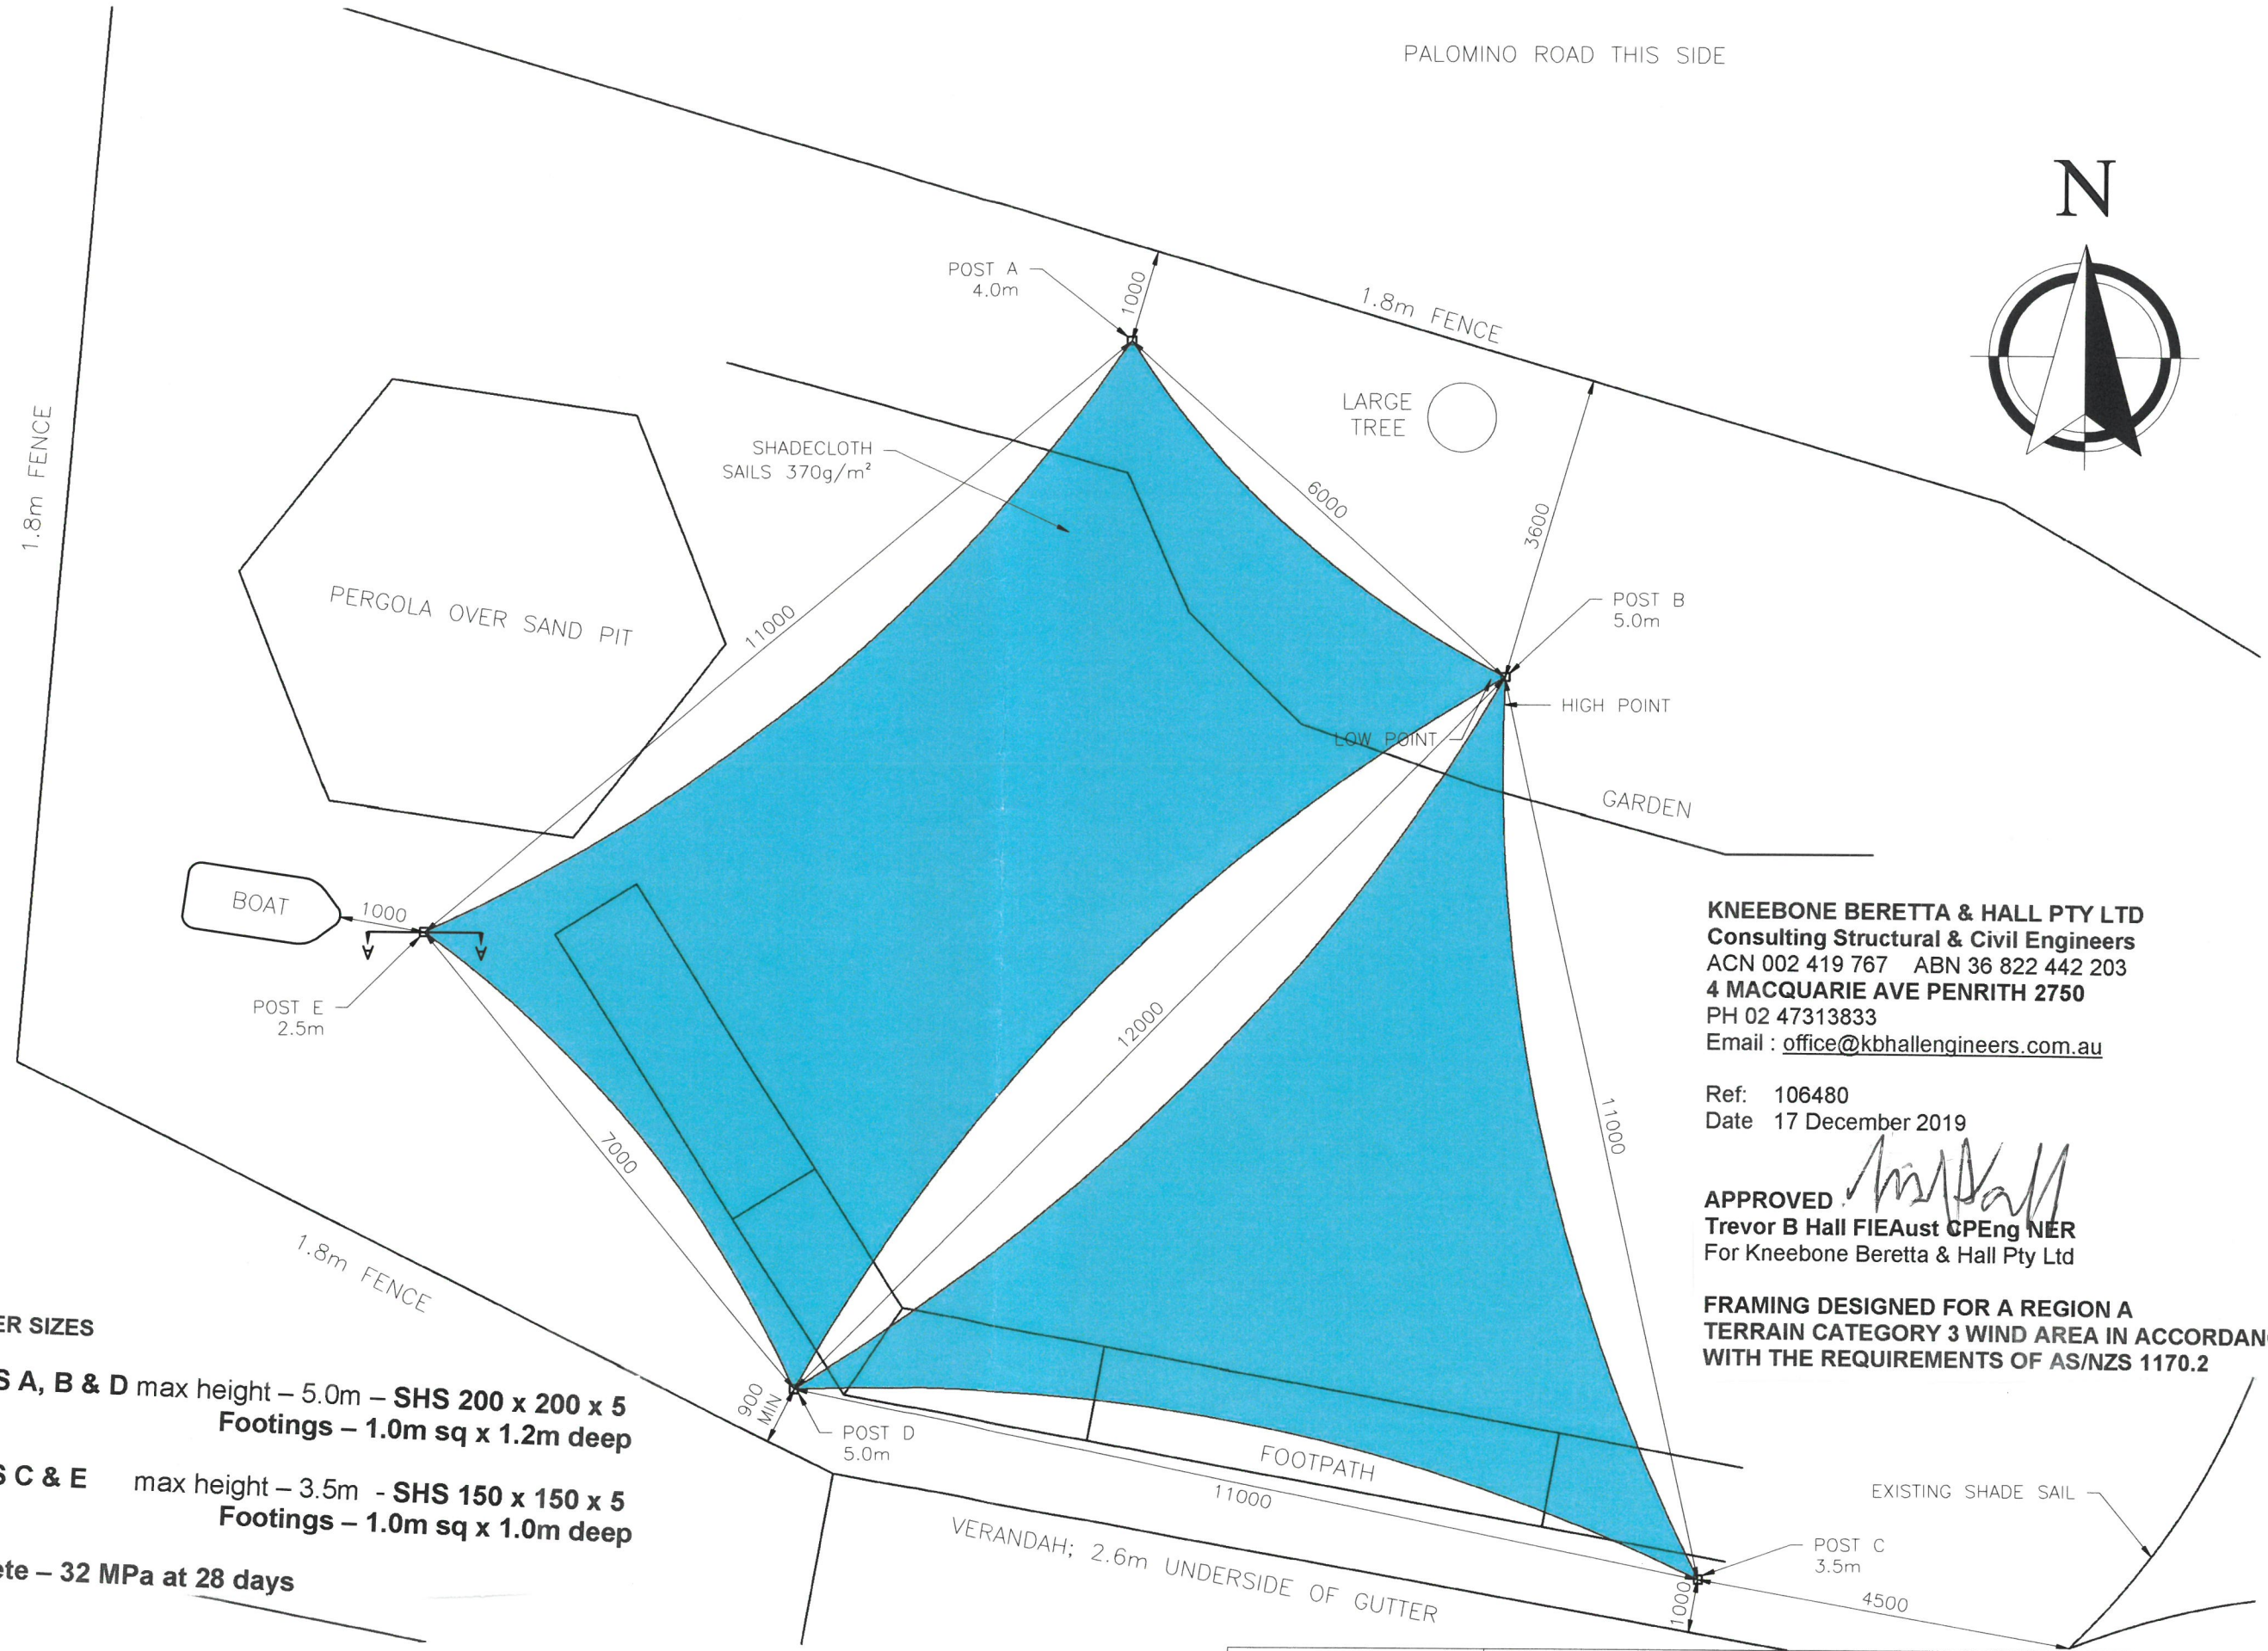


PALOMINO ROAD THIS SIDE

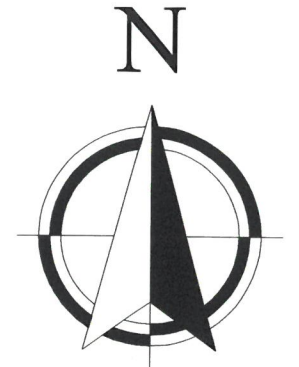

**KNEEBONE BERETTA & HALL PTY LTD**  
Consulting Structural & Civil Engineers  
ACN 002 419 767 ABN 36 822 442 203  
4 MACQUARIE AVE PENRITH 2750  
PH 02 47313833  
Email : [office@kbhallengineers.com.au](mailto:office@kbhallengineers.com.au)

Ref: 106480  
Date 17 December 2019

APPROVED   
Trevor B Hall FIEAust CPEng NER  
For Kneebone Beretta & Hall Pty Ltd

**FRAMING DESIGNED FOR A REGION A  
TERRAIN CATEGORY 3 WIND AREA IN ACCORDANCE  
WITH THE REQUIREMENTS OF AS/NZS 1170.2**

**MEMBER SIZES**


**POSTS A, B & D** max height – 5.0m – SHS 200 x 200 x 5  
Footings – 1.0m sq x 1.2m deep

**POSTS C & E** max height – 3.5m - SHS 150 x 150 x 5  
Footings – 1.0m sq x 1.0m deep


**Concrete – 32 MPa at 28 days**

# PLAN VIEW

MEASUREMENTS ARE POST CENTRES AT GROUND LEVEL

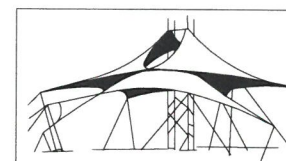

CLIENT	BLUE EMU CHILDREN'S CENTRE	TITLE	ENGINEERING DRAWING		
PROJECT	2 SAILS ON 5 POSTS 34A WEDMORE RD, EMU PLAINS NSW	DRAWN	F. MINGUEZ	DATE	22.11.19
SCALE	1:75 A3	DRG	1	REV	1
	ABACUS SHADE STRUCTURES	TEL: (02) 4735 4800	FAX: (02) 4735 3922	ORDER #	-

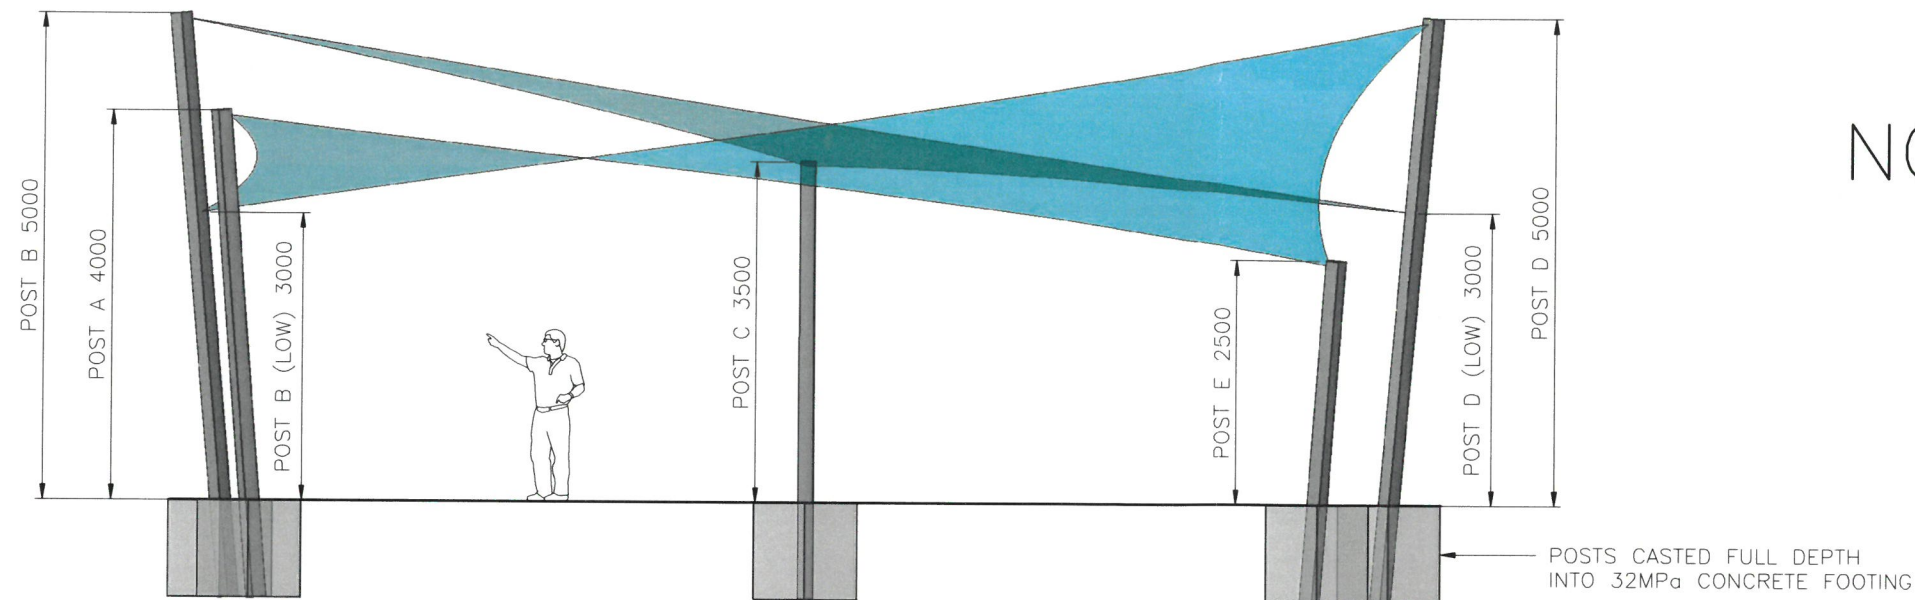


# NORTH-WESTERN ELEVATION

**KNEEBONE BERETTA & HALL PTY LTD**  
**Consulting Structural & Civil Engineers**  
 ACN 002 419 767 ABN 36 822 442 203  
**4 MACQUARIE AVE PENRITH 2750**  
 PH 02 47313833  
 Email : [office@kbhallengineers.com.au](mailto:office@kbhallengineers.com.au)

Ref: 106480  
 Date 17 December 2019

**APPROVED**  
**Trevor B Hall FIE/Aust CPEng NER**  
 For Kneebone Beretta & Hall Pty Ltd

**FRAMING DESIGNED FOR A REGION A  
 TERRAIN CATEGORY 3 WIND AREA IN ACCORDANCE  
 WITH THE REQUIREMENTS OF AS/NZS 1170.2**

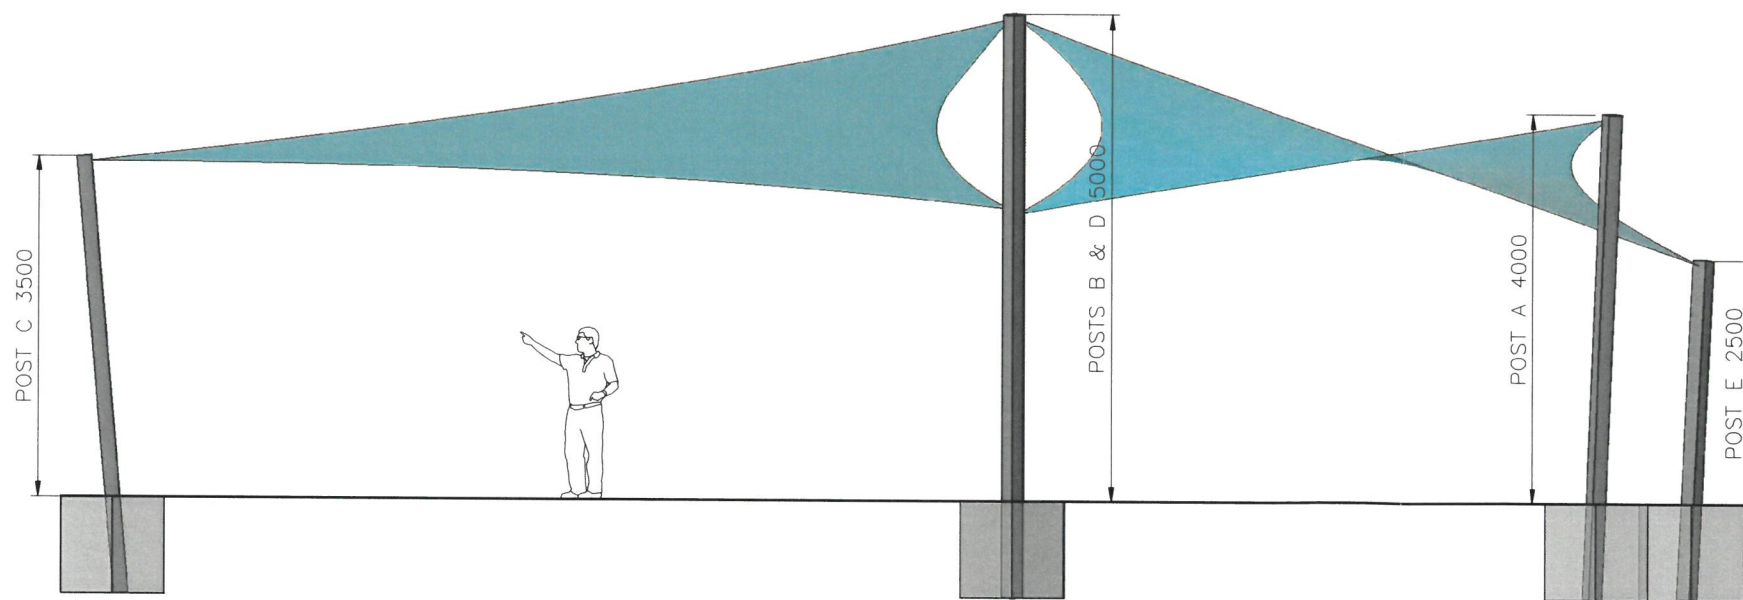


# NORTH-EASTERN ELEVATION

### MEMBER SIZES

**POSTS A, B & D** max height – 5.0m – **SHS 200 x 200 x 5**  
**Footings – 1.0m sq x 1.2m deep**

**POSTS C & E** max height – 3.5m - **SHS 150 x 150 x 5**  
**Footings – 1.0m sq x 1.0m deep**

**Concrete – 32 MPa at 28 days**

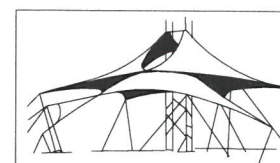

CLIENT	BLUE EMU CHILDREN'S CENTRE	TITLE	ENGINEERING DRAWING
PROJECT	2 SAILS ON 5 POSTS 34A WEDMORE RD, EMU PLAINS NSW	DRAWN	F. MINGUEZ
		DATE	22.11.19
SCALE	1:75 A3	DRG	1
		REV	1
		ORDER #	-
ABACUS SHADE STRUCTURES TEL: (02) 4735 4800 FAX: (02) 4735 3922			