


LOCATION PLAN

DENOTES 90°

POR DENOTES PORCH
P DENOTES PROLONGATION OF FACE OF WALL


LOT BOUNDARIES & PARCEL BOUNDARIES ARE COINCIDENT

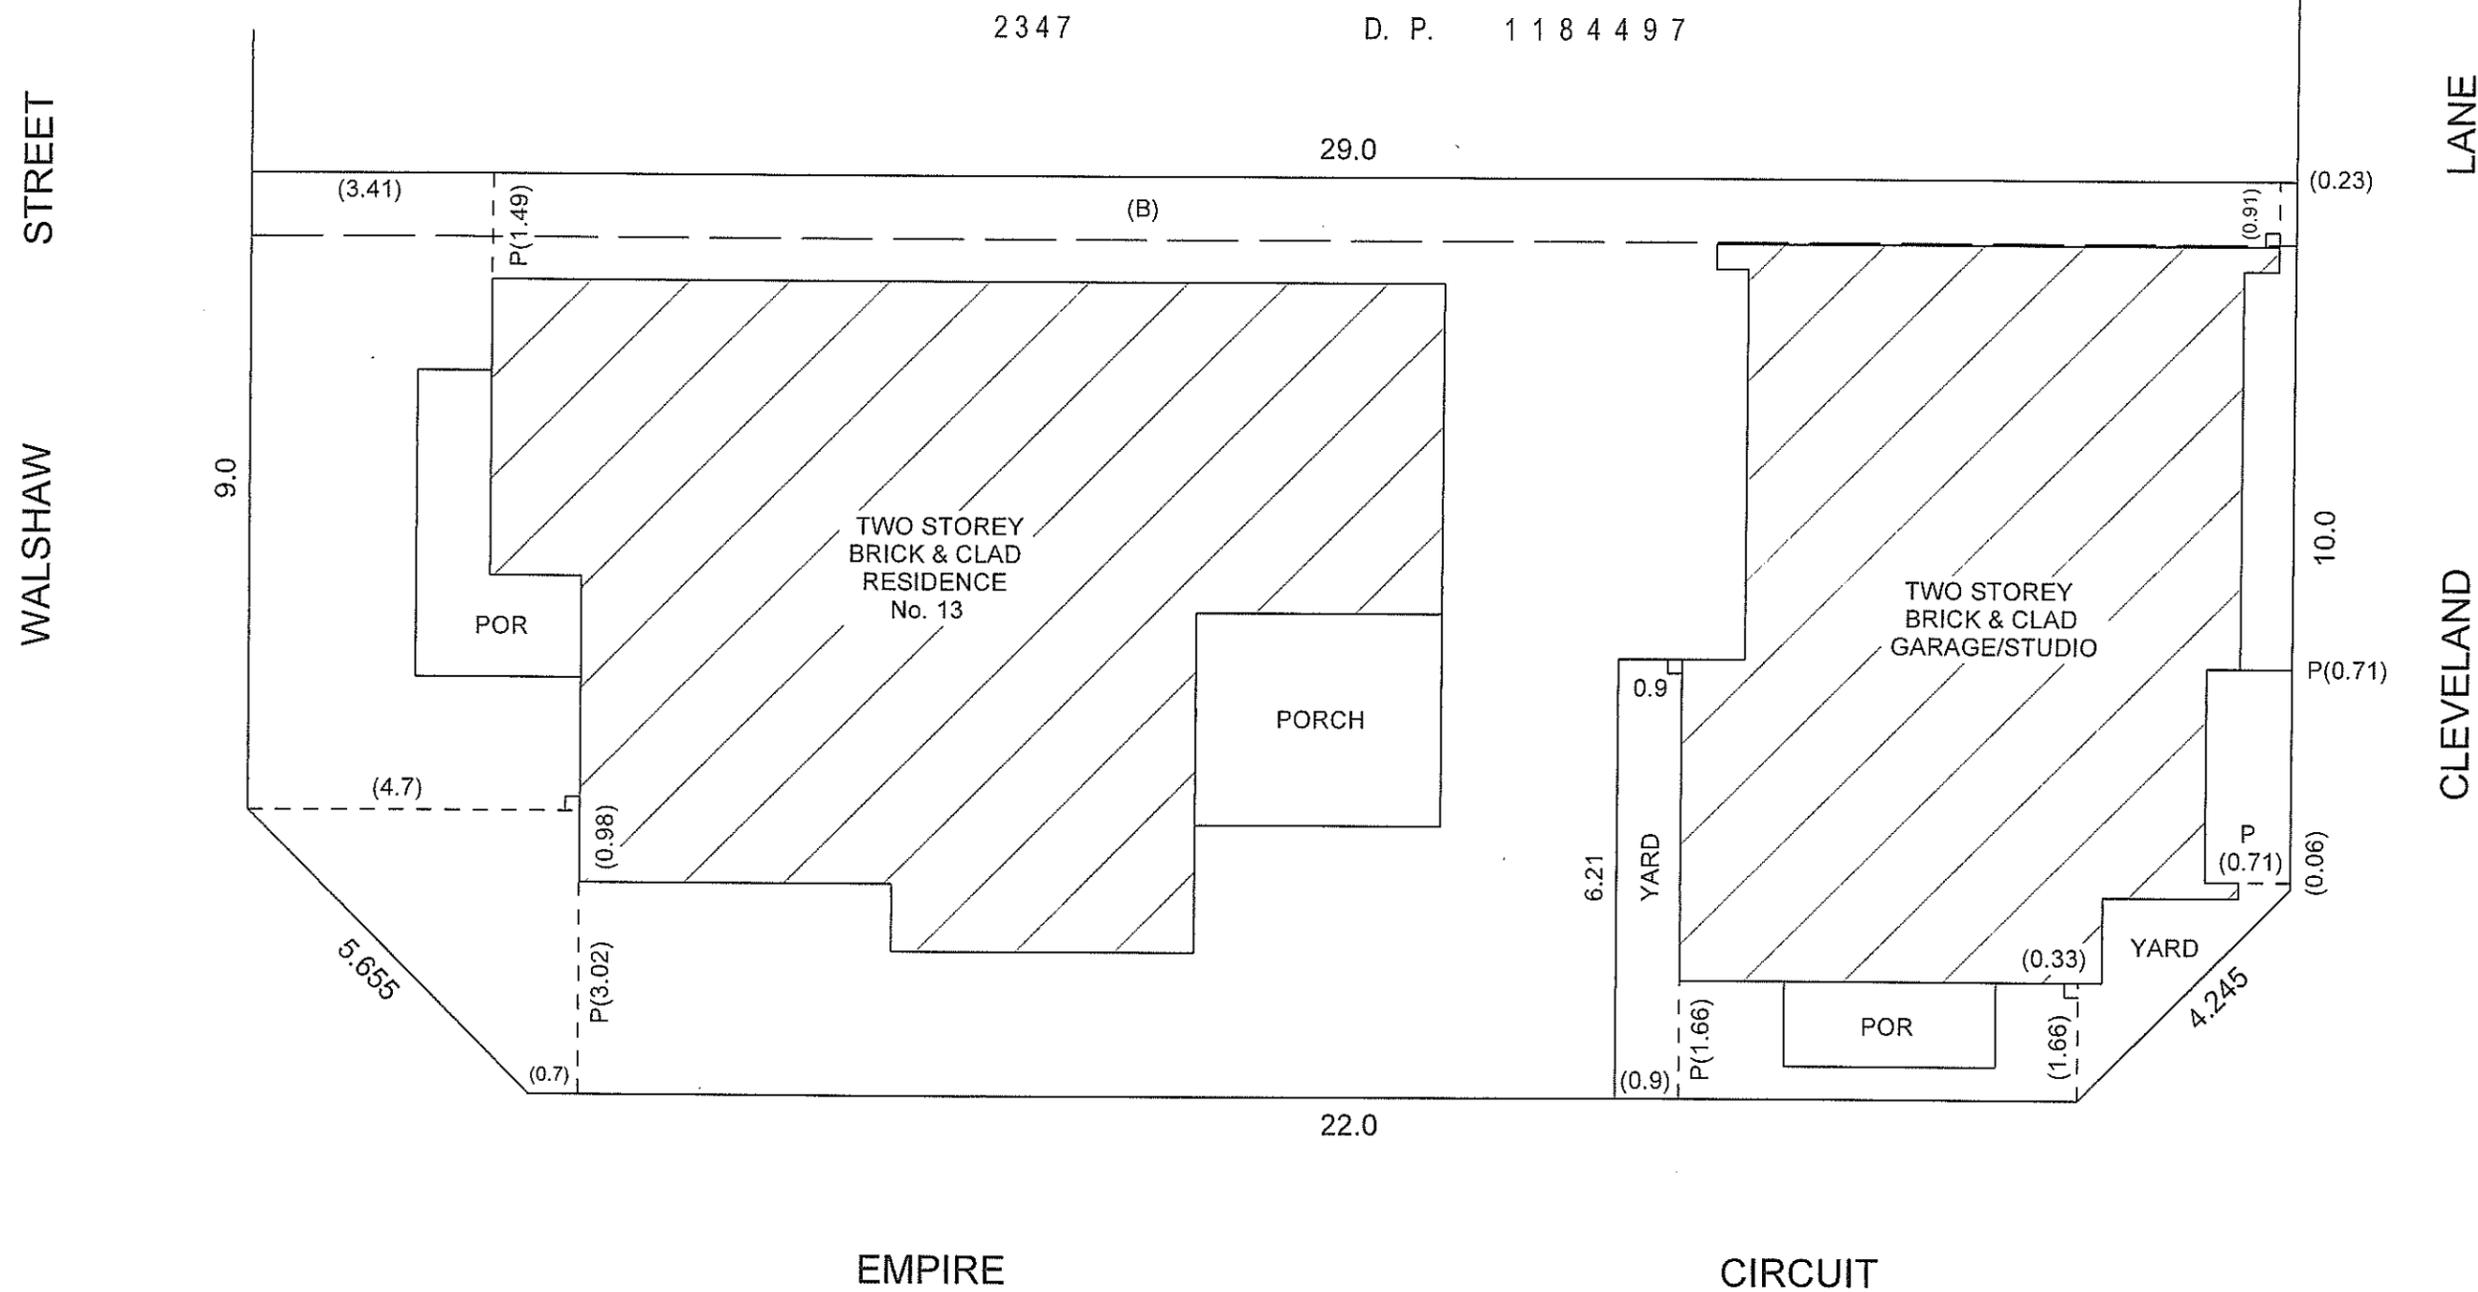

(B) EASEMENT FOR ACCESS, MAINTENANCE AND OVERHANG 0.9 WIDE (DP 1184497)


<p>SURVEYOR: Name: DAVID BURTON Date: 20 JANUARY 2017 Reference: 1027924: 2016M7600 (10)</p>	<p>PLAN OF SUBDIVISION OF LOT 2348 DP 1184497</p>	<p>LGA: PENRITH Locality: PENRITH Reduction Ratio: 1:100 Lengths are in metres.</p>	<p>REGISTERED</p>	
---	---------------------------------------------------	-------------------------------------------------------------------------------------------------	-------------------	--

FIRST FLOOR

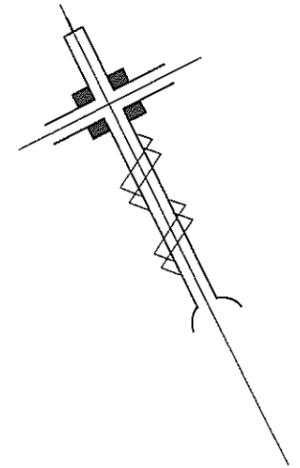

NOTES:

- 1. ANY SERVICE LINE WITHIN ONE LOT SERVICING ANOTHER LOT IS COMMON PROPERTY
- 2. AREAS ARE APPROXIMATE ONLY
- 3. BALCONIES ARE COVERED
- 4. BAL DENOTES BALCONY

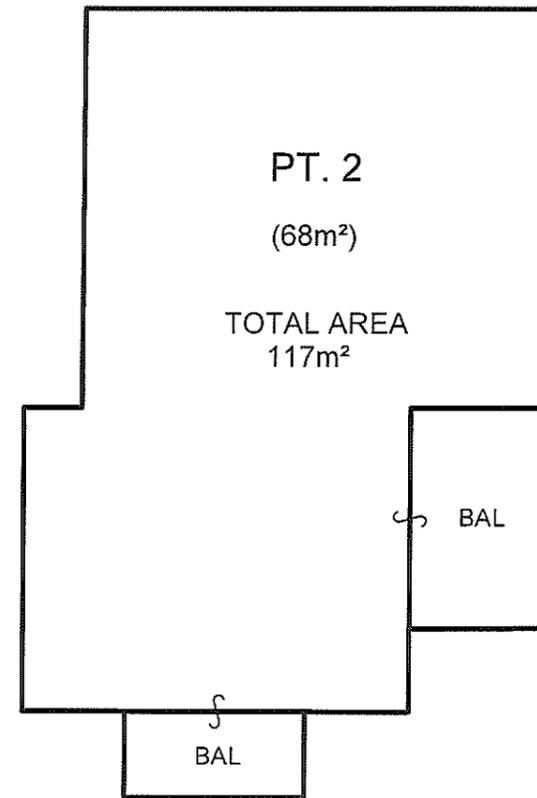

<p>SURVEYOR: Name: DAVID BURTON Date: 20 JANUARY 2017 Reference: 1027924 : 2016M7600 (10)</p>	<p>PLAN OF SUBDIVISION OF LOT 2348 DP 1184497</p>	<p>LGA: PENRITH Locality: PENRITH Reduction Ratio: 1:100 Lengths are in metres.</p>	<p>REGISTERED</p>	
---	---------------------------------------------------	-------------------------------------------------------------------------------------------------	-------------------	--