


preliminary not for construction

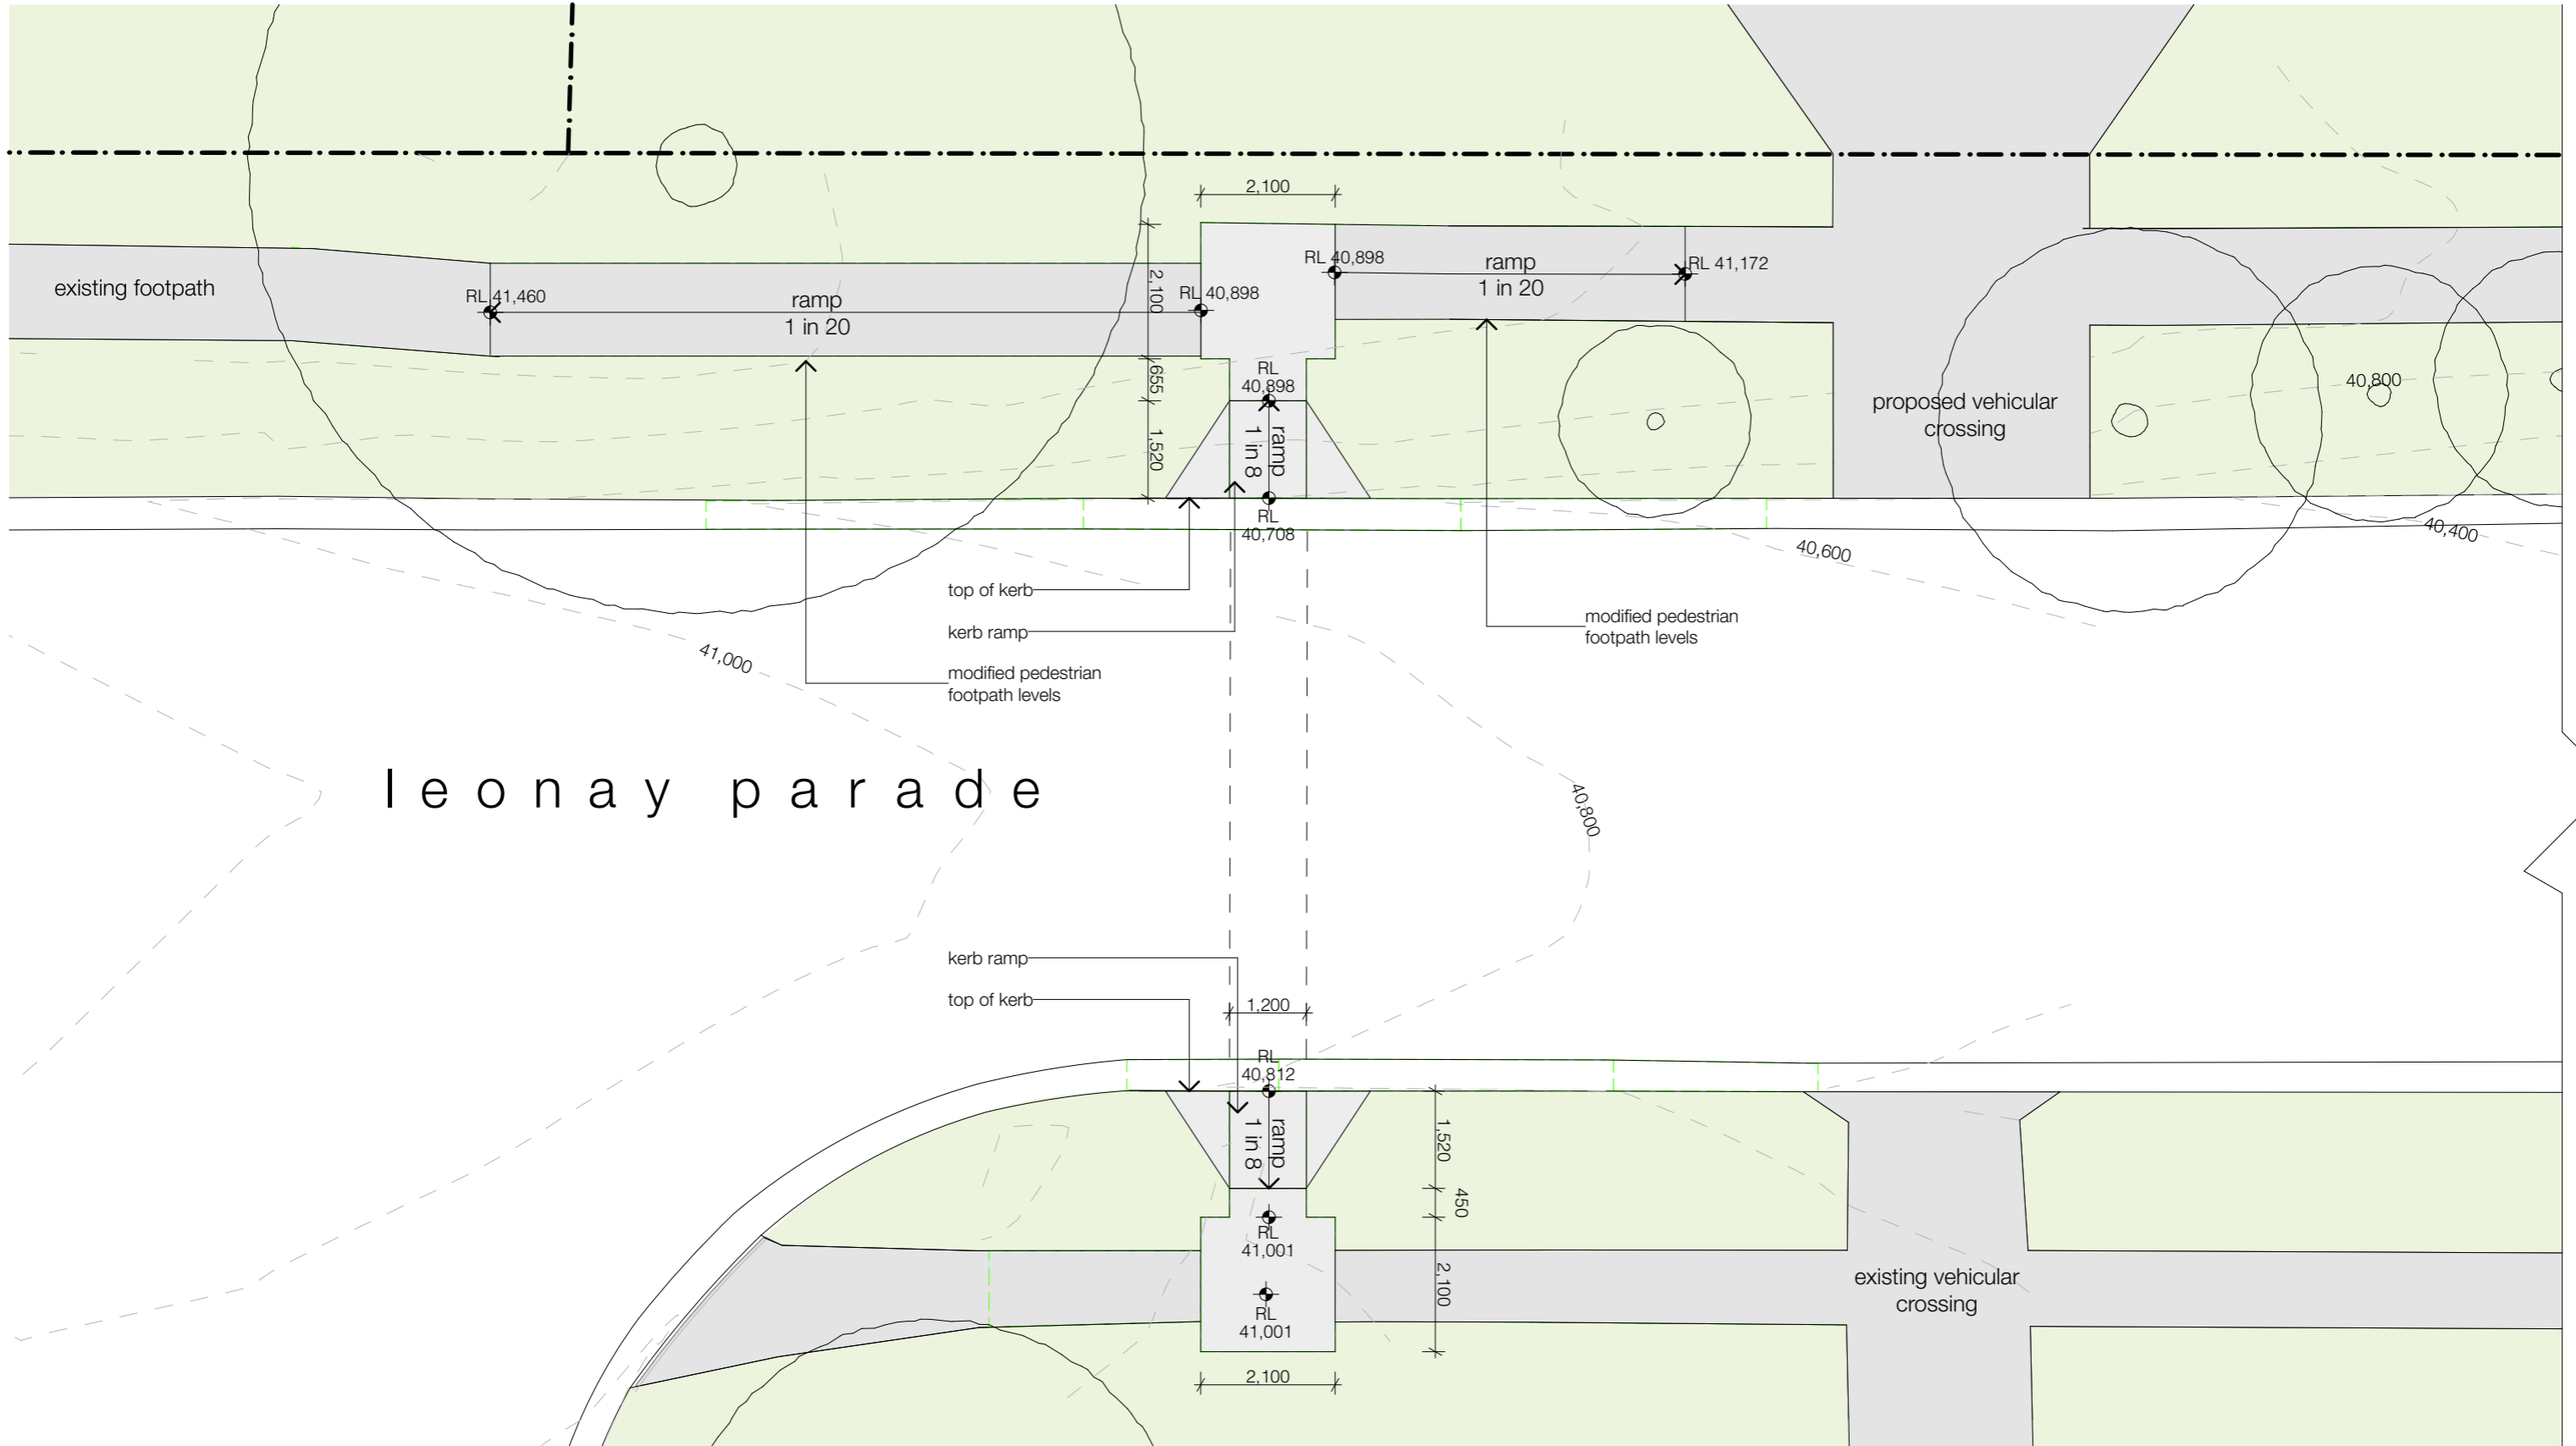

architect

integrated DESIGN group
architects | bathurst penrith sydney



copyright
integratedDESIGNgroup p/l
abn 84 115 006 329

bathurst | 02 6332 6206
penrith | 02 4732 4430
sydney | 02 9764 6100

nominated architects
tony mcburney reg#5273
simon thorne reg#7093

info@idgarchitects.com.au
www.idgarchitects.com.au

general notes

- figured dimensions take precedence over scaled drawings
- contractors to check and verify all levels datum and dimensions on site
- all materials and workmanship to be in accordance with current written manufacturers instructions local regulations and SAA codes
- conflicting information to be brought to notice of the architect and clarification sought before proceeding with any works
- all drawings are not for construction and are subject to further design development, consultant input, council and legislative requirements.

finishes

BDRY	boundary	FB	face brick
BOE	brick on edge	FC	fibre cement
BPB	bagged paint brickwork	FFL	finished floor level
CCR	corrugated steel roof	F	fixed glass
CF	colorbond fascia	FGL	finished ground line
CFC	comp. fibre cement	GM	gas meter
CONC	concrete	HWS	hot water service
CJ	control joint	PB	plasterboard
CT	ceramic tile	PCR	pointed cement render
CPT	carpet	PFB	pointed face brick
CRT	concrete roof tile	PFC	pointed fibre cement
COG	colorbond quad gutter	PWB	pointed weatherboard
DP	downpipe	SC	soldier course
DP&S	downpipe & spreader	TFB	timber floor boards
EGL	existing ground line	TFC	terracotta roof tiles
EMB	electrical meterboard	WM	water meter

fixtures

b	basin	rh	rangehood
b/head	bulkhead	sc	solid core door
cs	cavity sliding door	sh	soap holder
dry	dryer	ss	stainless steel sink
dw	dishwasher	st	stove
exh	exhaust fan	shwr	shower
fr	freezer	t	tub
fw	floor waste	tr	towel rail
hc	hollow core door	trh	toilet roll holder
hr	handrail	typ.	typical
lb	letterbox	wc	water closet
m	mirror	wm	washing machine
mw	microwave	v	vinyl
o/h	overhead	vp	vent pipe
p	pantry	uo	under bench oven
ref	refrigerator	wo	wall oven

date

date	issue	amendment
12/8/20	AA	revised issue for DA
2/2/21	AB	revised issue for DA
10/3/21	AC	revised issue for DA

title

bus stop compliance
multi-dwelling development
glenstone group | 8 linksview ave, LEONAY

project ref: GLE18074
drawn: TG | SL
checked: AE
scale: 1:100 @ a3

