




EXTERNAL COLOUR PLAN

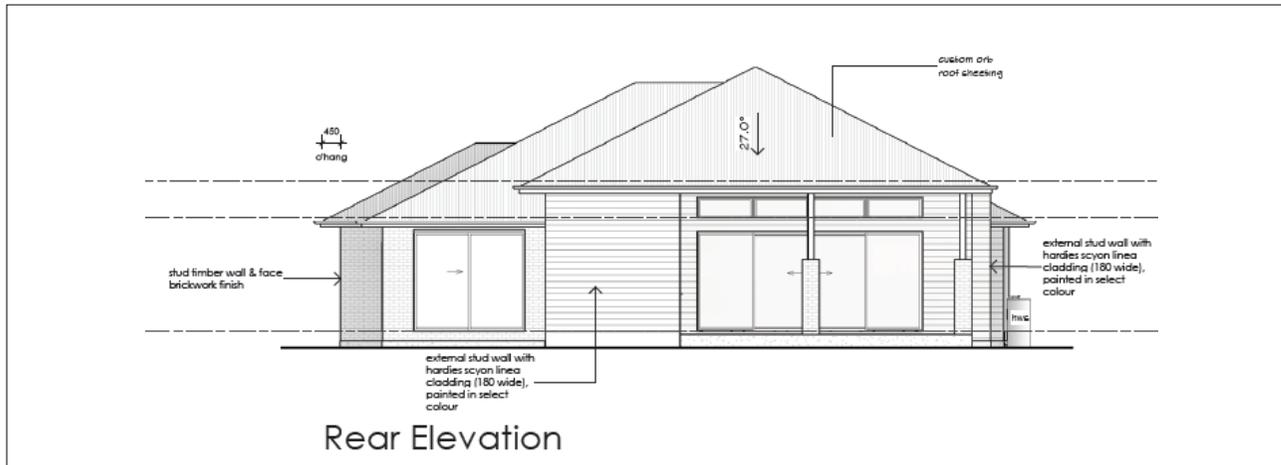

G.J. Gardner HOMES Classic Streetscape <small>© G.J. Gardner Homes Pty Ltd 1800 634 634 100 West Street, Brisbane QLD 4000</small>	Mandalay 300 Mod Classic Streetscape <small>© COPYRIGHT RESERVED BY G.J. GARDNER HOMES</small>	Architect Reference: 22/01/2018 Revision 04/2018 100 West Street, Brisbane QLD 4000 P 041022333	CLIENT: Zimna Maria Orligo	PROJECT: Proposed New Residence 4.91ha pt GLENMORE PARK	SHEET SIZE & SCALE: 1 : 100 on A3	Floor Area living 245 m ² garage 41 m ² alfresco 28 m ² porch 17 m ² 331 m ²	REV: 1 2 3 4	DETAILS: Preliminary Assessments Client Assessments Client Assessments	DATE: 06/02/2021	DATE: 06/02/2021 06/02/2021 06/02/2021
		MD JOB #: 800	DRAWING TITLE: Rear & Right Elevations	DATE: 6/02/2021 REV:						

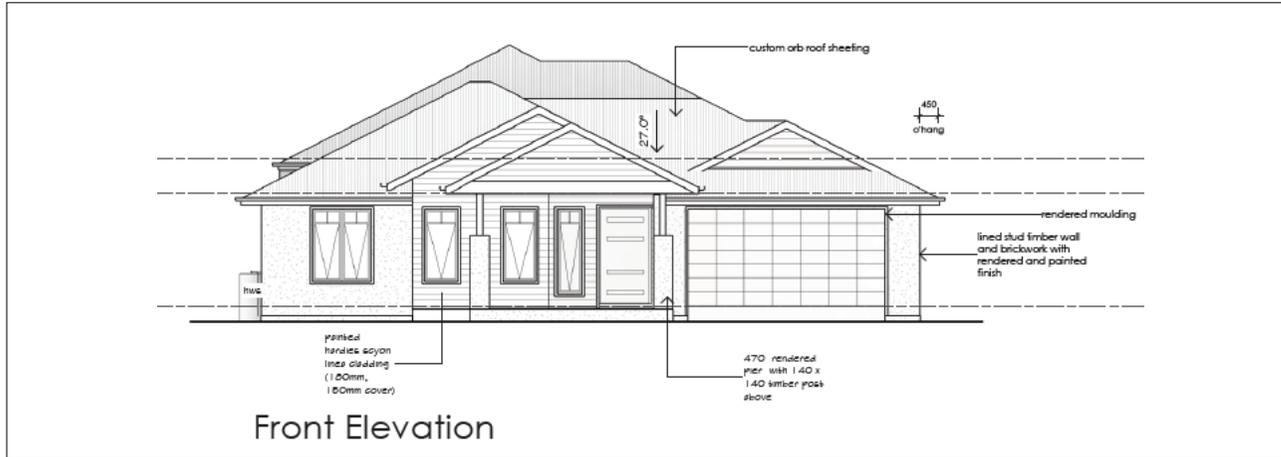

AUSTRAL BRICKS
Wilderness, Blue Gum
Natural Mortar, Iron joint

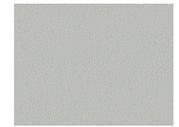

METAL ROOFING
Custom Orb, Colorbond
Shale Grey Matt



WINDOWS
Bradnams, Pearl White



COLORBOND, SHALE GREY MATT
Gutter & Barge Capping




DULUX, DOMINO
Render, Cladding, Downpipes
& Meter Box



COLORBOND, THREDBO WHITE
Fascia & Barge Fascia



DULUX, LEXICON QUARTER
Timber Posts, Front Door &
Frame & Eaves

 

GARAGE DOOR
Seville Woodgrain, Dover
White

