


Denintend Place

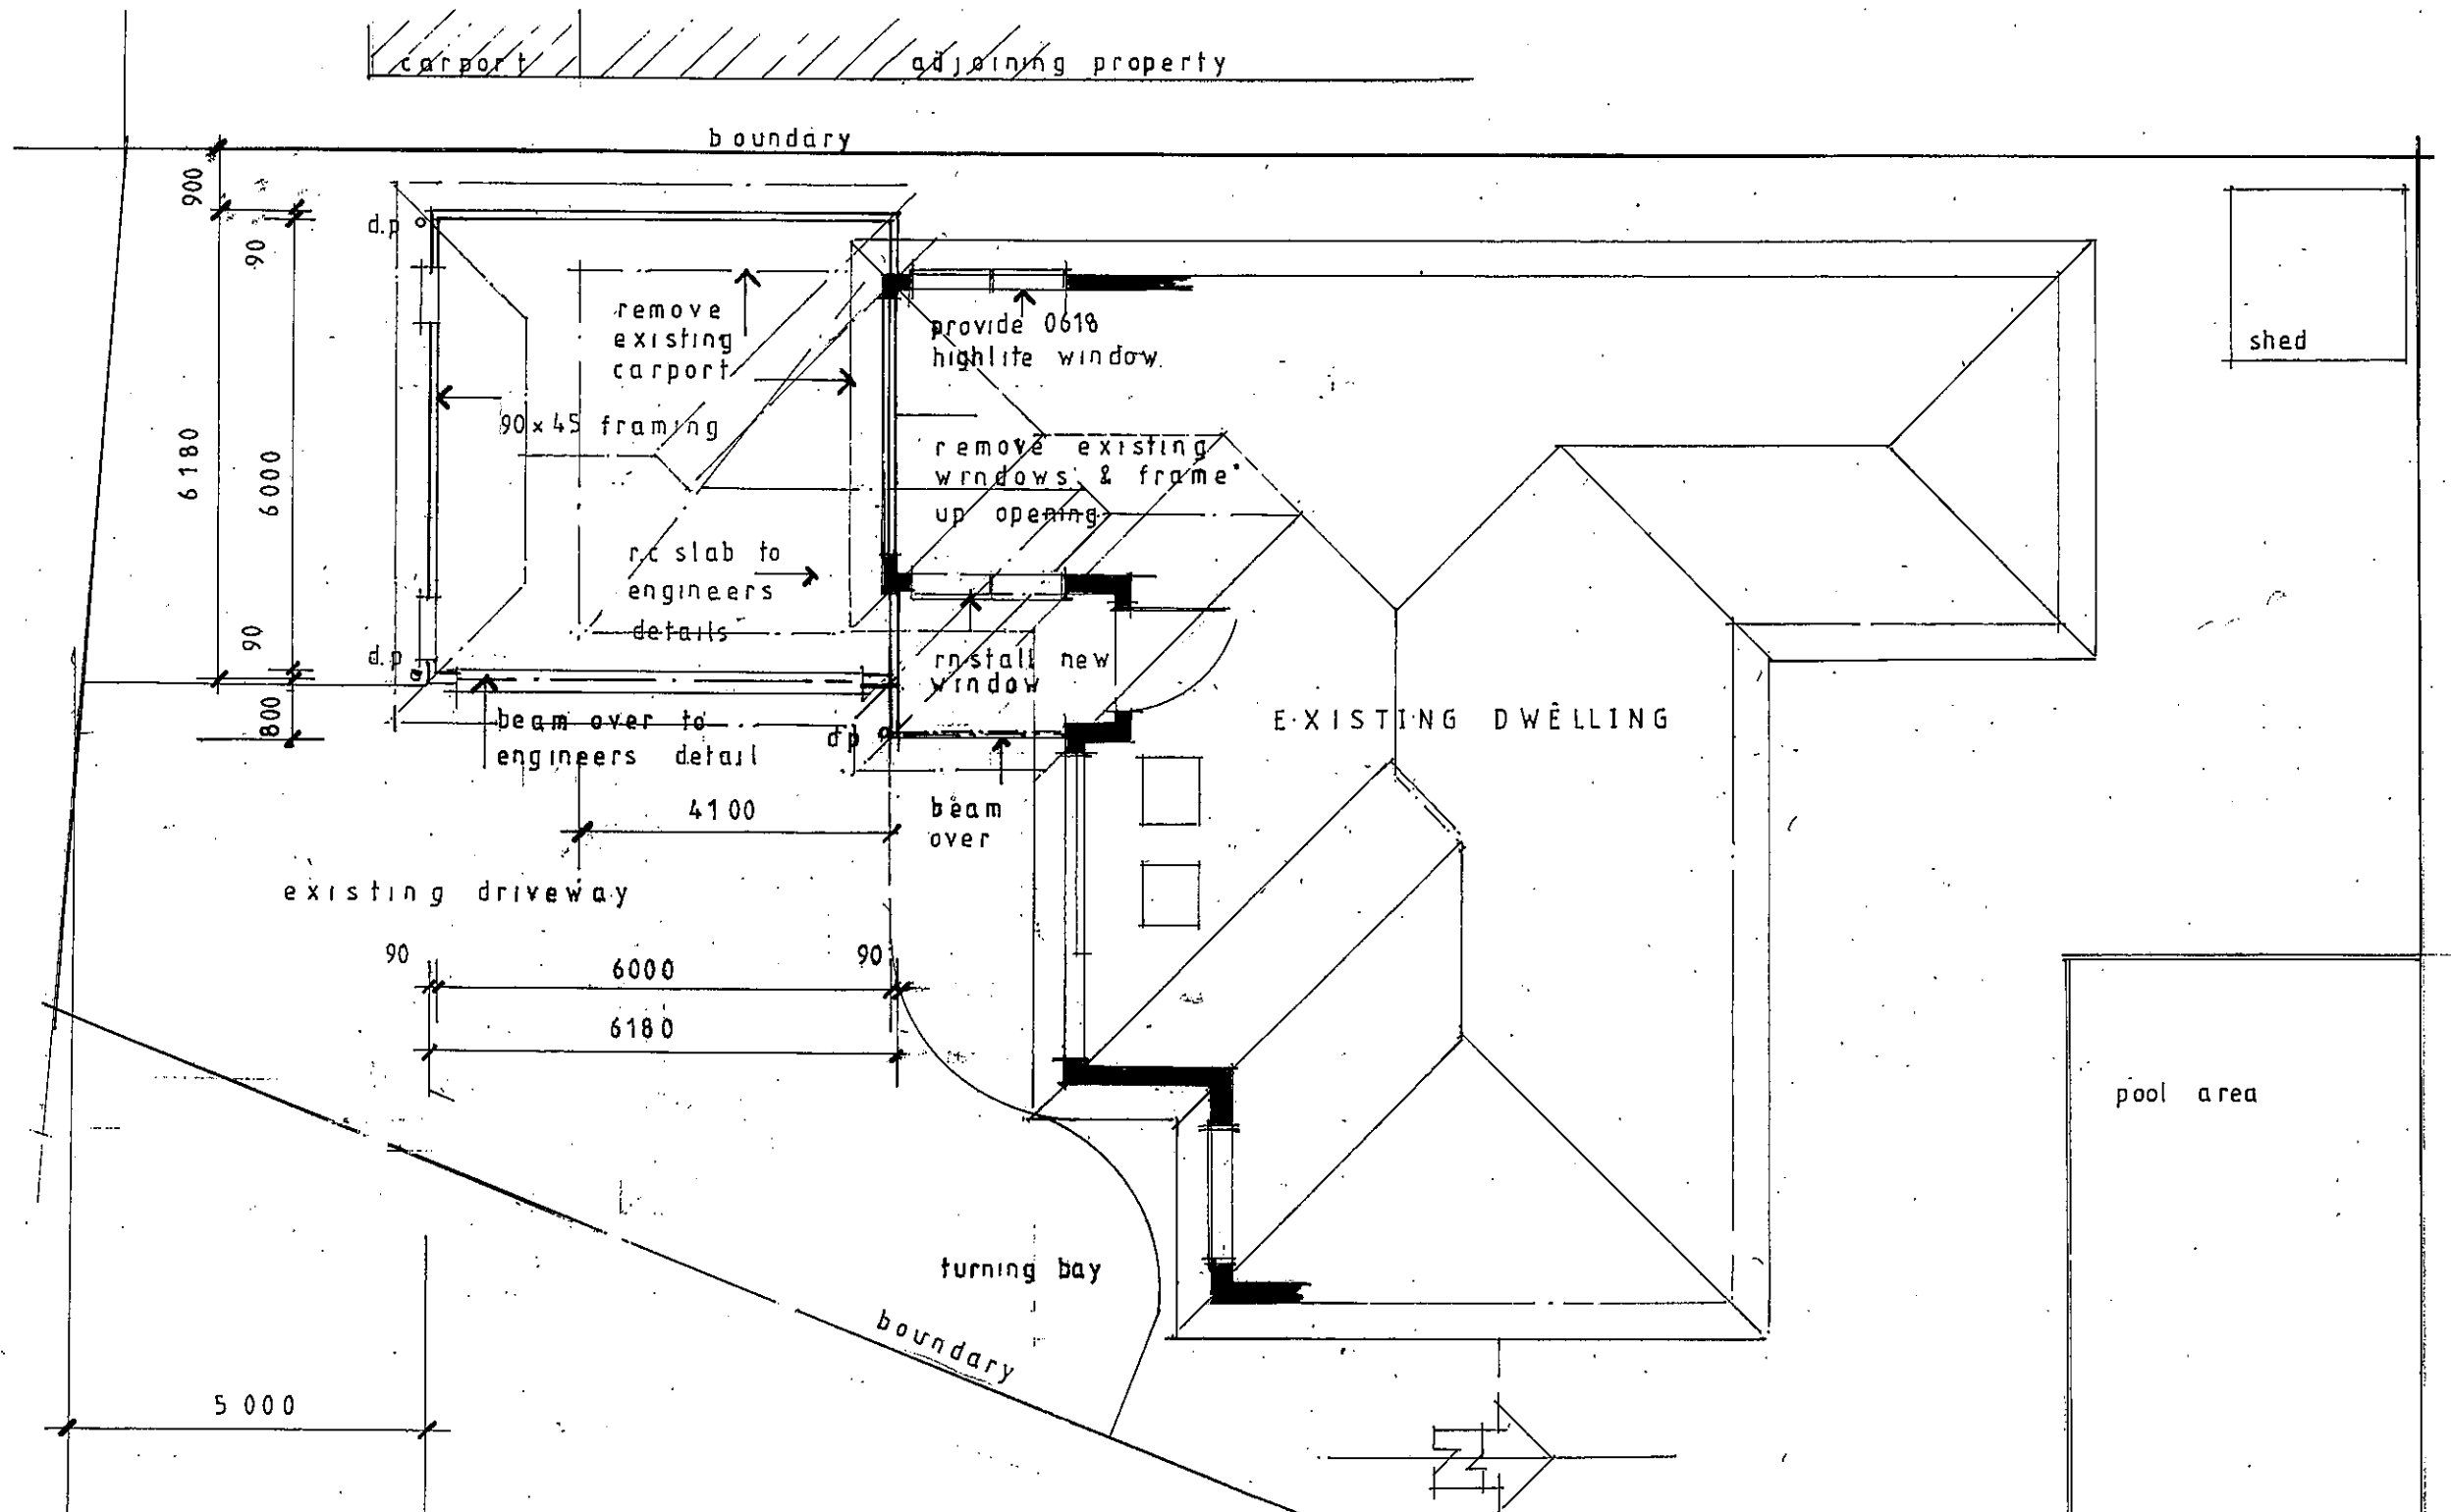


GARAGE PLAN
 N° 11 LOT. 127 D.P. 246594

AREAS	
SITE	558
Dwelling	150.05
Garage	38.19
TOTAL	186.24


Drawing N° 5.20.2

remove existing roof tiles
& install custom orb roof

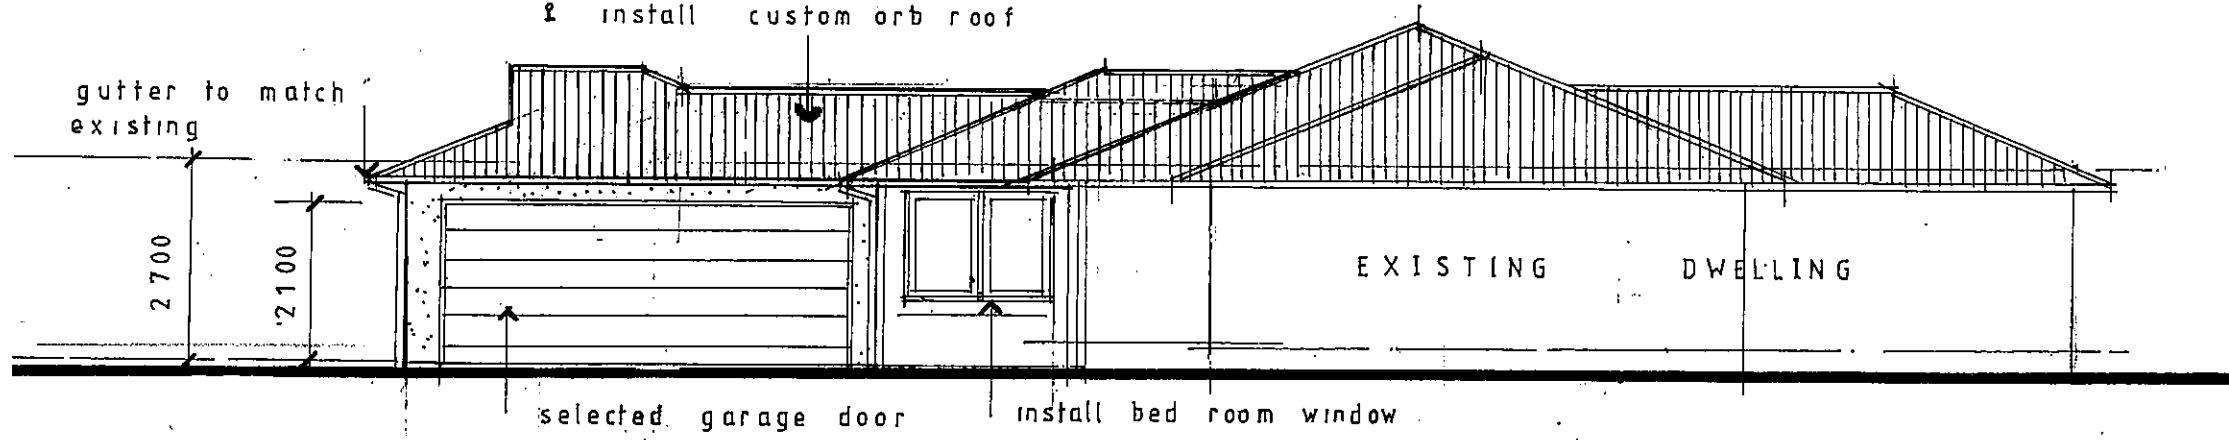

EAST ELEVATION


remove existing roof tiles
& install custom orb roof

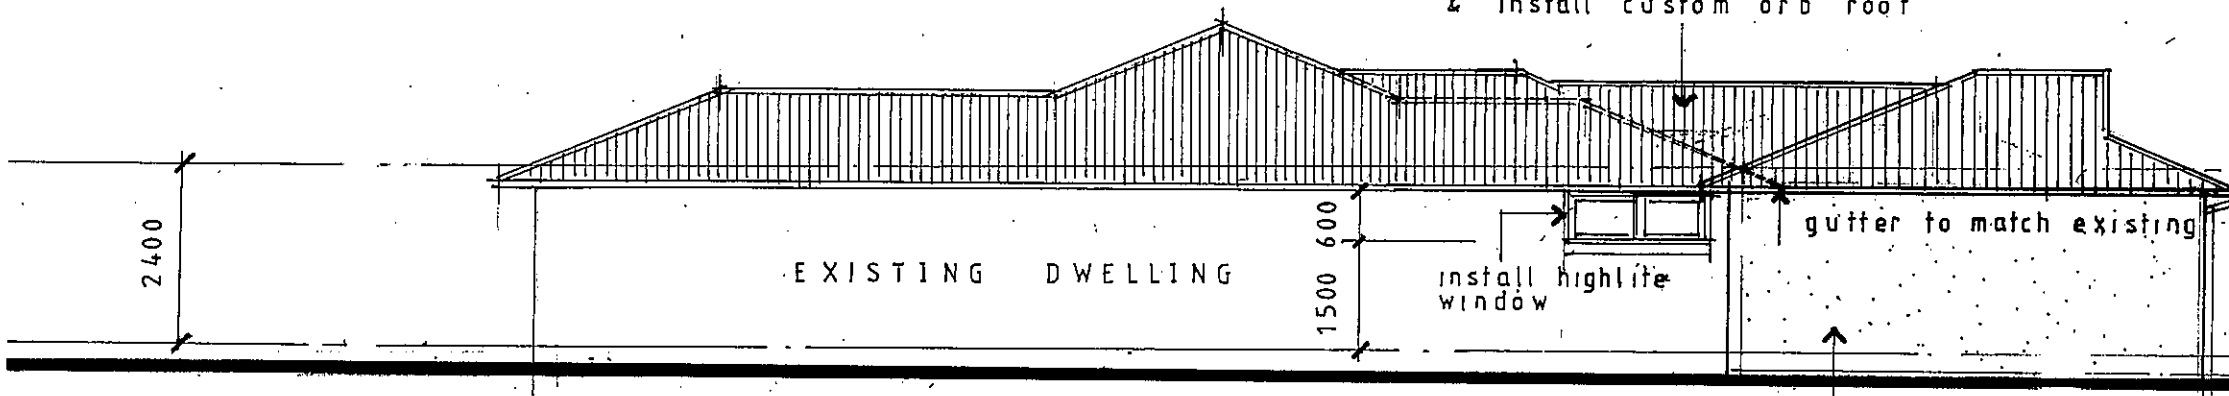

WEST ELEVATION

texture finish to
polystyrene wall panels

remove existing roof tiles
& install custom orb
roof

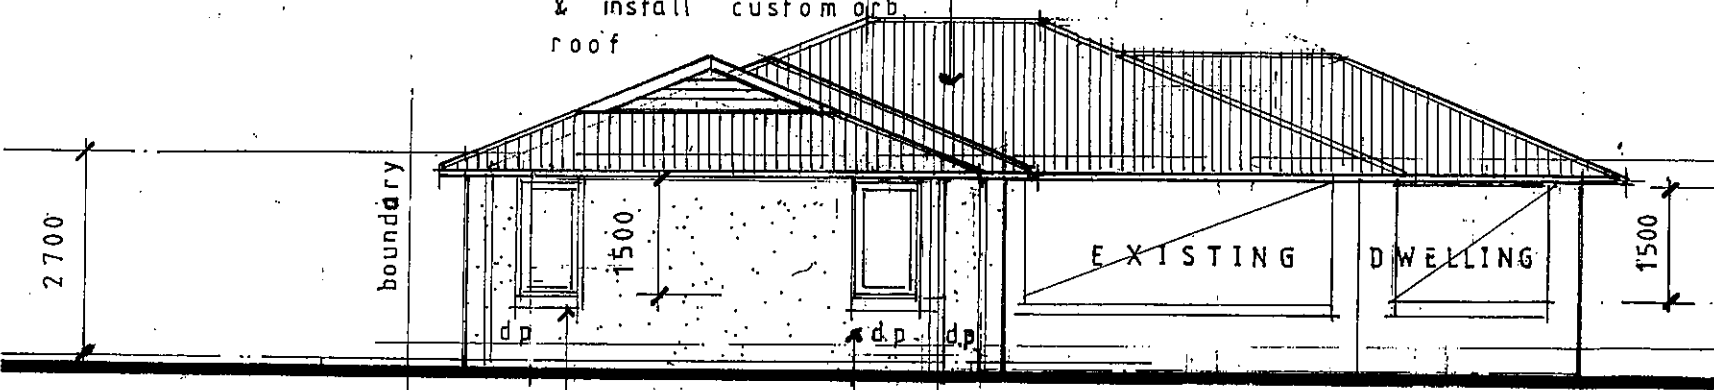

SOUTH ELEVATION

aluminium windows
textured finish to
polystyrene wall panels

gang nailed roof
trusses at 600 crs

pitch to match
existing
eaves to
match existing


remove existing
eaves
remove existing window
& frame up opening
GARAGE

r.c. floor slab to engineers
details

BED ROOM

SECTION. A.A.

23.81

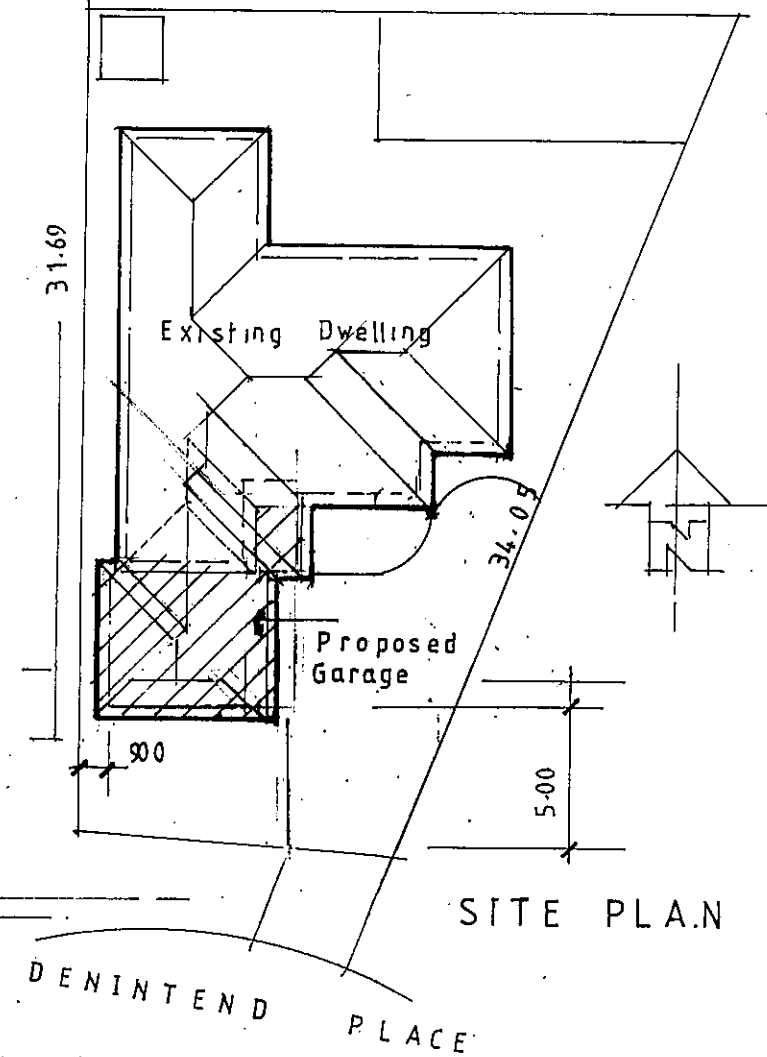

SITE PLAN