


EXISTING FOOTPATH
H=1:500 V=1:500

LOCATION DIAGRAM

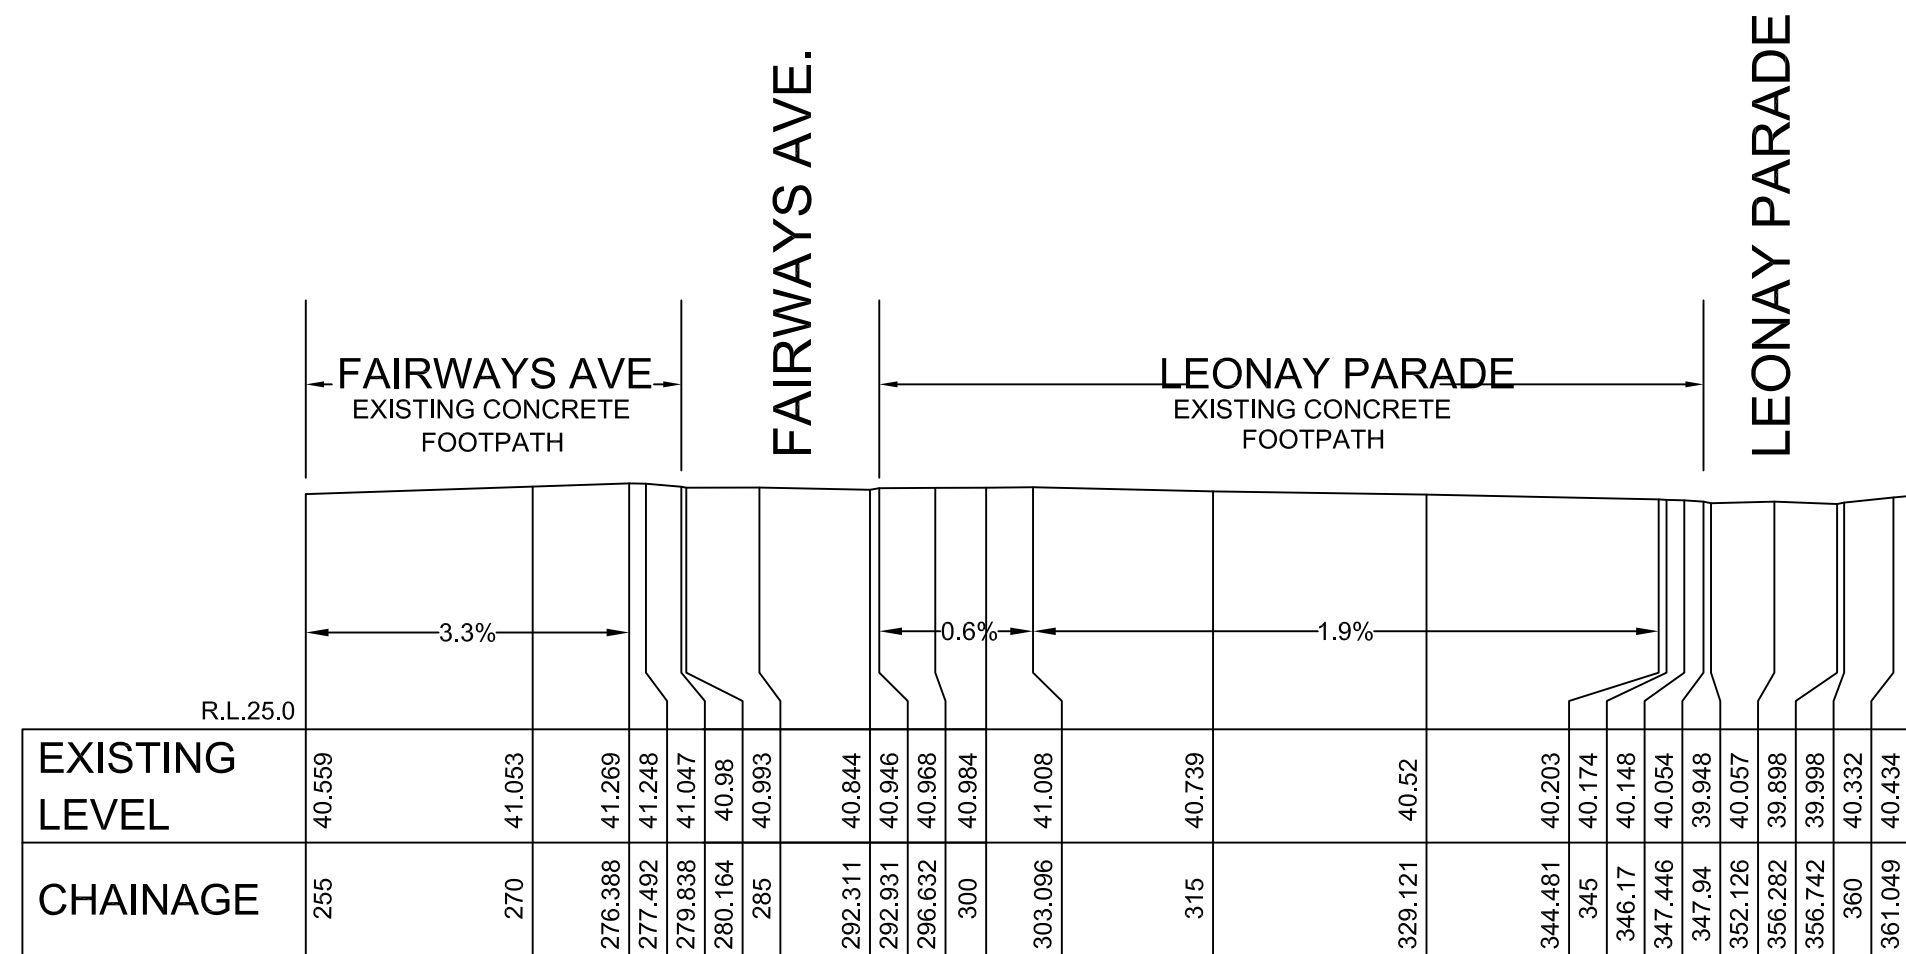

EXISTING FOOTPATH
H=1:500 V=1:500

© THIS PLAN AND THE INFORMATION CONTAINED HEREIN REMAINS THE PROPERTY OF RICHARD HOGAN & CO. PTY LTD. IT MUST NOT BE COPIED IN WHOLE OR PART, AND IS NOT BE USED FOR ANY PURPOSE OTHER THAN FOR THAT WHICH IT HAS BEEN PREPARED, WITHOUT THE WRITTEN CONSENT OF RICHARD HOGAN & CO PTY LTD. THIS PLAN HAS BEEN PREPARED FOR THE SOLE USE OF THE INSTRUCTING PARTY.

RHCO RICHARD HOGAN & CO.
SURVEYING & DEVELOPMENT CONSULTANTS
ABN 59 082 453 165
P.O. BOX 4365, Penrith Plaza, NSW 2750.
Phone: (02) 4732 6599
Web: www.rhco.com.au Email: admin@hoganco.com.au

SURVEYOR: SR
DRAWN: SR
REDUCTION RATIO: 1:500 nat
CONTOUR INTERVAL: N/A
SHEET 2 OF 2

ORIGIN OF LEVELS:
BENCHMARK DH&W IN TOP KERB
RL = 32.30 (GNSS)
DATUM: AUSTRALIAN HEIGHT DATUM
DATE: 13.02.2020
VERSION No.: B

PLAN OF LONGSECTION OF FOOTPATH FOR PROPOSED DEVELOPMENT AT No.8 LINKSVIEW AVENUE, LEONAY

CLIENT: GLENSTONE GROUP

L.G.A.: PENRITH

JOB REF: 18732