

Document Set ID: 9587237  
 Version: 1, Version Date: 13/05/2021

ISSUE	DATE	AMENDMENT
A	17.03.2020	DA SUBMISSION
B	01.04.2021	COUNCIL REVISION
C	07.05.2021	COUNCIL REVISION

LEGENDS/NOTES:		
BR	BEDROOM	GAS GAS CLIPBOARD
COM	COMMONS CLIPBOARD	GD GRATED DRAIN
DP	DOWNPIPE	GEK GARBAGE EXHAUST
E	ELECTRICAL CLIPBOARD	MBX MAILBOX
FHR	FIRE HOSE REEL	RL RELATIVE LEVEL
RWD	RAINWATER OUTLET	SWP STORM WATER PIT
TOH	TOP OF HOBB	TTI TACTILE INDICATORS

PROJECT  
**18006 - PROPOSED RESIDENTIAL DEVELOPMENT**  
 ADDRESS  
 16-24 HOPE STREET, PENRITH 2750

CLIENT  
 PRESTIGE DEVELOPMENTS GROUP (NSW) PTY LTD

SCALE BAR  
 NORTH POINT

SCALE  
 1:100  
 JULY 2018



NEARBY ARCHITECT - P F MORSON ARCHITECTURE NUMBER 8150  
 ARCH 120 480 000 488 41 100 480 000  
 www.morsongroup.com.au  
 02 9555 4766  
 PO Box 170, Penrith, NSW 1515


SHEET NAME  
**NORTH-SOUTH SECTION 1**

DRAWING NUMBER  
**DA24**  
 ISSUE NO.  
**C**



**NORTH-SOUTH SECTION 2**  
1 : 100

<table border="1"> <thead> <tr> <th>ISSUE</th> <th>DATE</th> <th>AMENDMENT</th> </tr> </thead> <tbody> <tr> <td>A</td> <td>17.03.2020</td> <td>DA SUBMISSION</td> </tr> <tr> <td>B</td> <td>01.04.2021</td> <td>COUNCIL REVISION</td> </tr> <tr> <td>C</td> <td>07.05.2021</td> <td>COUNCIL REVISION</td> </tr> </tbody> </table>		ISSUE	DATE	AMENDMENT	A	17.03.2020	DA SUBMISSION	B	01.04.2021	COUNCIL REVISION	C	07.05.2021	COUNCIL REVISION	<p>LEGENDS/NOTES:</p> <table border="0"> <tr> <td>BR</td> <td>BEDROOM</td> <td>GAS GAS CLIPBOARD</td> <td>RWD RAINWATER OUTLET</td> </tr> <tr> <td>COM</td> <td>COMMONS CLIPBOARD</td> <td>GD GRATED DRAIN</td> <td>SWP STORM WATER PIT</td> </tr> <tr> <td>DP</td> <td>DOWNPIPE</td> <td>GEX GARBAGE EXHAUST</td> <td>TOH TOP OF HOB</td> </tr> <tr> <td>E</td> <td>ELECTRICAL CLIPBOARD</td> <td>MBX MAILBOX</td> <td>TOW TOP OF WALL</td> </tr> <tr> <td>FHR</td> <td>FIRE HOSE REEL</td> <td>RL RELATIVE LEVEL</td> <td>TI TACTILE INDICATORS</td> </tr> </table>		BR	BEDROOM	GAS GAS CLIPBOARD	RWD RAINWATER OUTLET	COM	COMMONS CLIPBOARD	GD GRATED DRAIN	SWP STORM WATER PIT	DP	DOWNPIPE	GEX GARBAGE EXHAUST	TOH TOP OF HOB	E	ELECTRICAL CLIPBOARD	MBX MAILBOX	TOW TOP OF WALL	FHR	FIRE HOSE REEL	RL RELATIVE LEVEL	TI TACTILE INDICATORS	<p>PROJECT:</p> <p><b>18006 - PROPOSED RESIDENTIAL DEVELOPMENT</b></p> <p>ADDRESS: 16-24 HOPE STREET, PENRITH 2750</p> <p>CLIENT: PRESTIGE DEVELOPMENTS GROUP (NSW) PTY LTD</p>		<p>MORSON GROUP</p> <p>REGISTERED ARCHITECT - P F MORSON          ARCHITECTURE NUMBER 8150          A/CN 128-880-884, 884-41 128-880-884          www.morsongroup.com.au          020 9558 4966          PO Box 170, Penrith, NSW 1515</p>		<p>SHEET NAME: NORTH-SOUTH SECTION 2</p> <p>SHEET SIZE: A1</p> <p>SCALE: 1:100</p> <p>DATE: JULY 2018</p>		<p>DRAWING NUMBER: <b>DA25</b></p> <p>ISSUE NO: <b>C</b></p>	
ISSUE	DATE	AMENDMENT	
A	17.03.2020	DA SUBMISSION	
B	01.04.2021	COUNCIL REVISION	
C	07.05.2021	COUNCIL REVISION	
BR	BEDROOM	GAS GAS CLIPBOARD	RWD RAINWATER OUTLET	
COM	COMMONS CLIPBOARD	GD GRATED DRAIN	SWP STORM WATER PIT	
DP	DOWNPIPE	GEX GARBAGE EXHAUST	TOH TOP OF HOB	
E	ELECTRICAL CLIPBOARD	MBX MAILBOX	TOW TOP OF WALL	
FHR	FIRE HOSE REEL	RL RELATIVE LEVEL	TI TACTILE INDICATORS	

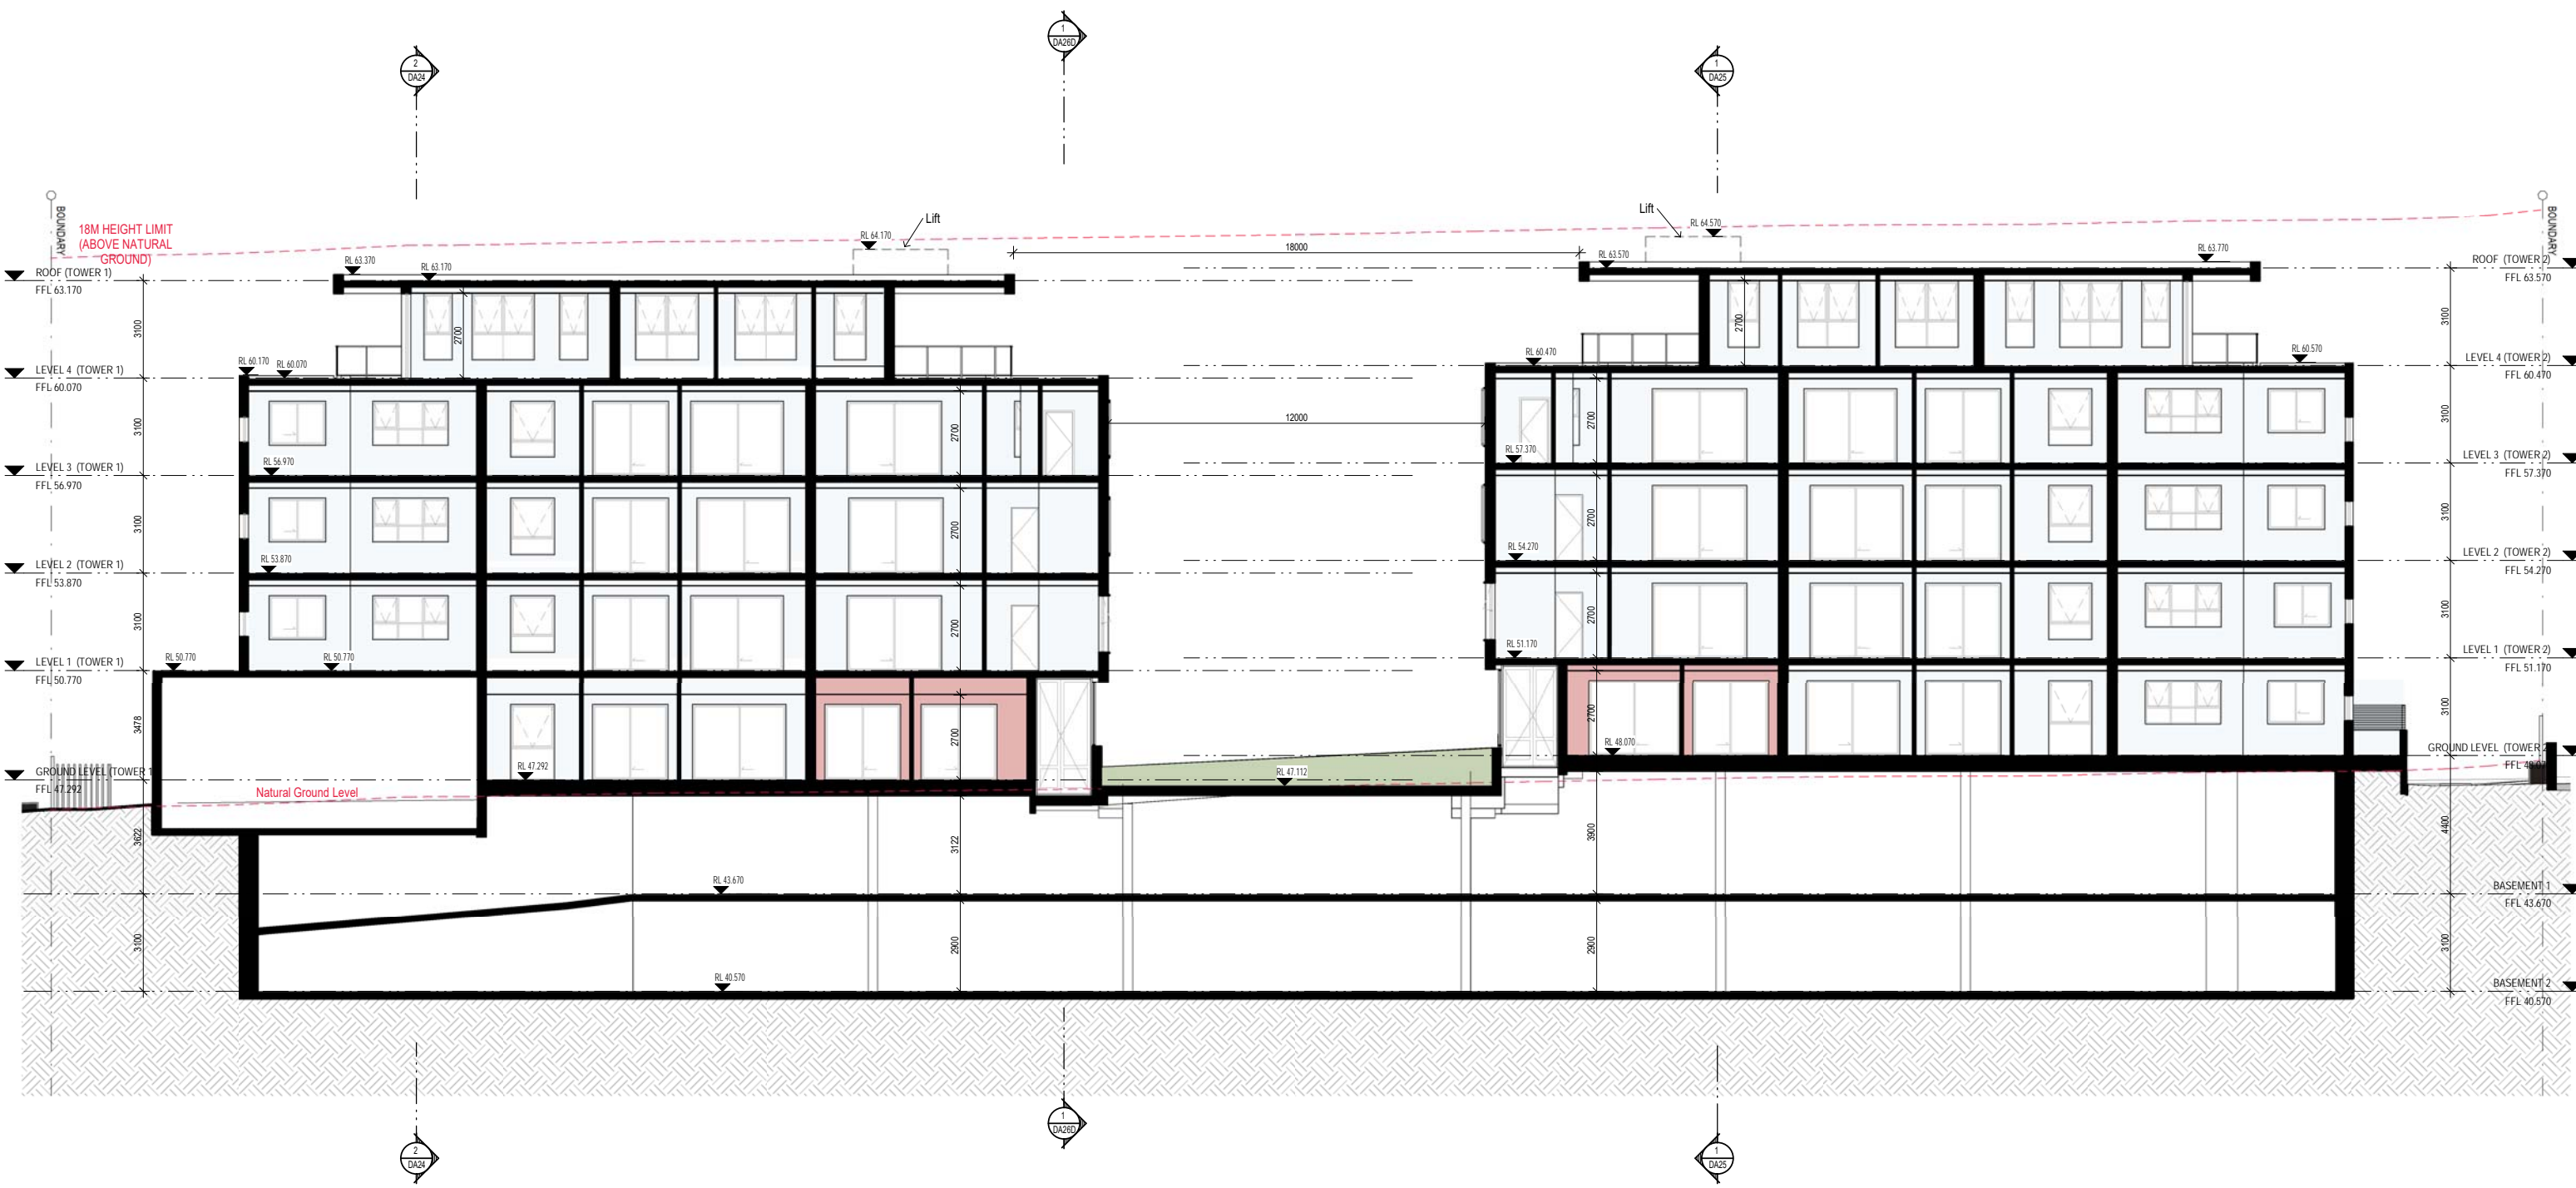

Document Set ID: 9587237  
 Version: 1, Version Date: 13/05/2021

ISSUE	DATE	AMENDMENT
A	17.03.2020	DA SUBMISSION
B	01.04.2021	COUNCIL REVISION
C	07.05.2021	COUNCIL REVISION

LEGENDS/NOTES:		
BR	BEDROOM	GAS GAS CLIPBOARD
COM	COMMONS CLIPBOARD	GD GRATED DRAIN
DP	DOWNPIPE	GEK GARBAGE EXHAUST
E	ELECTRICAL CLIPBOARD	MBX MAILBOX
FHR	FIRE HOSE REEL	RL RELATIVE LEVEL
RWD	RAINWATER OUTLET	SWP STORM WATER PIT
TOH	TOP OF HOBB	TTI TACTILE INDICATORS

PROJECT: 18006 - PROPOSED RESIDENTIAL DEVELOPMENT  
 ADDRESS: 16-24 HOPE STREET, PENRITH 2750

CLIENT: PRESTIGE DEVELOPMENTS GROUP (NSW) PTY LTD



NEARBY ARCHITECT: P F MORSON ARCHITECTURE  
 ADDRESS: 108-110 HOPE STREET, PENRITH 2750  
 PHONE: 02 9588 4944  
 WWW: www.morsongroup.com.au

SHEET NAME: EAST-WEST SECTION 1  
 SHEET SIZE: A1  
 SCALE: 1:100  
 DATE: JULY 2018


DRAWING NUMBER: DA26  
 ISSUE NO: C



Document Set ID: 9587237  
 Version: 1, Version Date: 13/05/2021

ISSUE	DATE	AMENDMENT
A	07-05-2021	COUNCIL REVISION

LEGENDS/NOTES:		
BR	BEDROOM	GAS GAS CLIPBOARD
COM	COMMONS CLIPBOARD	GD GRATED DRAIN
DP	DOWNPIPE	GEK GARBAGE EXHAUST
E	ELECTRICAL CLIPBOARD	MBX MAILBOX
FHR	FIRE HOSE REEL	RL RELATIVE LEVEL
RWD	RAINWATER OUTLET	SNP STORM WATER PIT
TOH	TOP OF HOBB	TTI TACTILE INDICATORS

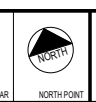

PROJECT: 18006 - PROPOSED RESIDENTIAL DEVELOPMENT  
 ADDRESS: 16-24 HOPE STREET, PENRITH 2750  
 CLIENT: PRESTIGE DEVELOPMENTS GROUP (NSW) PTY LTD



SHEET SIZE: A1  
 SCALE: 1:50  
 DATE: JULY 2018

SHEET NAME: DETAILED SECTION 2  
 DRAWING NUMBER: DA26D  
 ISSUE NO: A



