

WASTE MANAGEMENT PLAN

DEMOLITION, CONSTRUCTION AND USE OF PREMISES

.....
If you need more space to give details, you are welcome to attach extra pages to this form.

PLEASE COMPLETE ALL PARTS OF THIS FORM THAT ARE RELEVANT TO YOUR DEVELOPMENT APPLICATION (DA).

IF YOU NEED MORE SPACE TO GIVE DETAILS, YOU ARE WELCOME TO ATTACH EXTRA PAGES TO THIS FORM.

Council will assess the information you provide on this form along with your attached plans. We will take into account the types and volumes of waste that could be produced as a result of your proposed development, and how you are planning to:

- minimise the amount of waste produced
- maximise re-use and recycling
- store, transport and dispose of waste safely and thoughtfully.

APPLICANT DETAILS

First name

Surname

Postal Address

Street No.

Street name

Suburb

Post code

Contact phone number

Email address

DETAILS OF YOUR PROPOSED DEVELOPMENT

Street No.

Street name

Suburb

Post code

What buildings and other structures are currently on the site?

.....
.....
.....

Briefly describe your proposed development

.....
.....
.....

Applicant Signature

Date

SECTION 1: DEMOLITION

*Please include details on the plans you submit with this form, for example location of on-site storage areas/containers, vehicle access point/s.

Materials		Destination		
		Re-use and recycling		Disposal
Material	Estimated volume (m ² or m ³)	ON-SITE* Specify proposed re-use or on-site recycling	OFF-SITE Specify contractor and recycling facility	Specify contractor and landfill site
Excavation (eg soil, rock)				
Green waste				
Bricks				
Concrete				
Timber (Please specify type/s)				
Plasterboard				
Metals (Please specify type/s)				
Other				


SECTION 2: CONSTRUCTION

*Please include details on the plans you submit with this form, for example location of on-site storage areas/containers, vehicle access point/s.

Materials		Destination		
		Re-use and recycling		Disposal
Material	Estimated volume (m ² or m ³)	ON-SITE* Specify proposed re-use or on-site recycling	OFF-SITE Specify contractor and recycling facility	Specify contractor and landfill site
Excavation (eg soil, rock)				
Green waste				
Bricks				
Concrete				
Timber (Please specify type/s)				
Plasterboard				
Metals (Please specify type/s)				
Other				

HOTEL:	NUMBER:
ROOMS	117
ACCESSIBLE ROOMS	6
TOTAL	123
EXISTING PARKING NUMBERS	161
HOTEL IMPACT	-101
PROPOSED CAR REPLACEMENT FIGURE	100
ACCESSIBLE CAR PARKING	6

ST MARYS CAR PARK PLAN

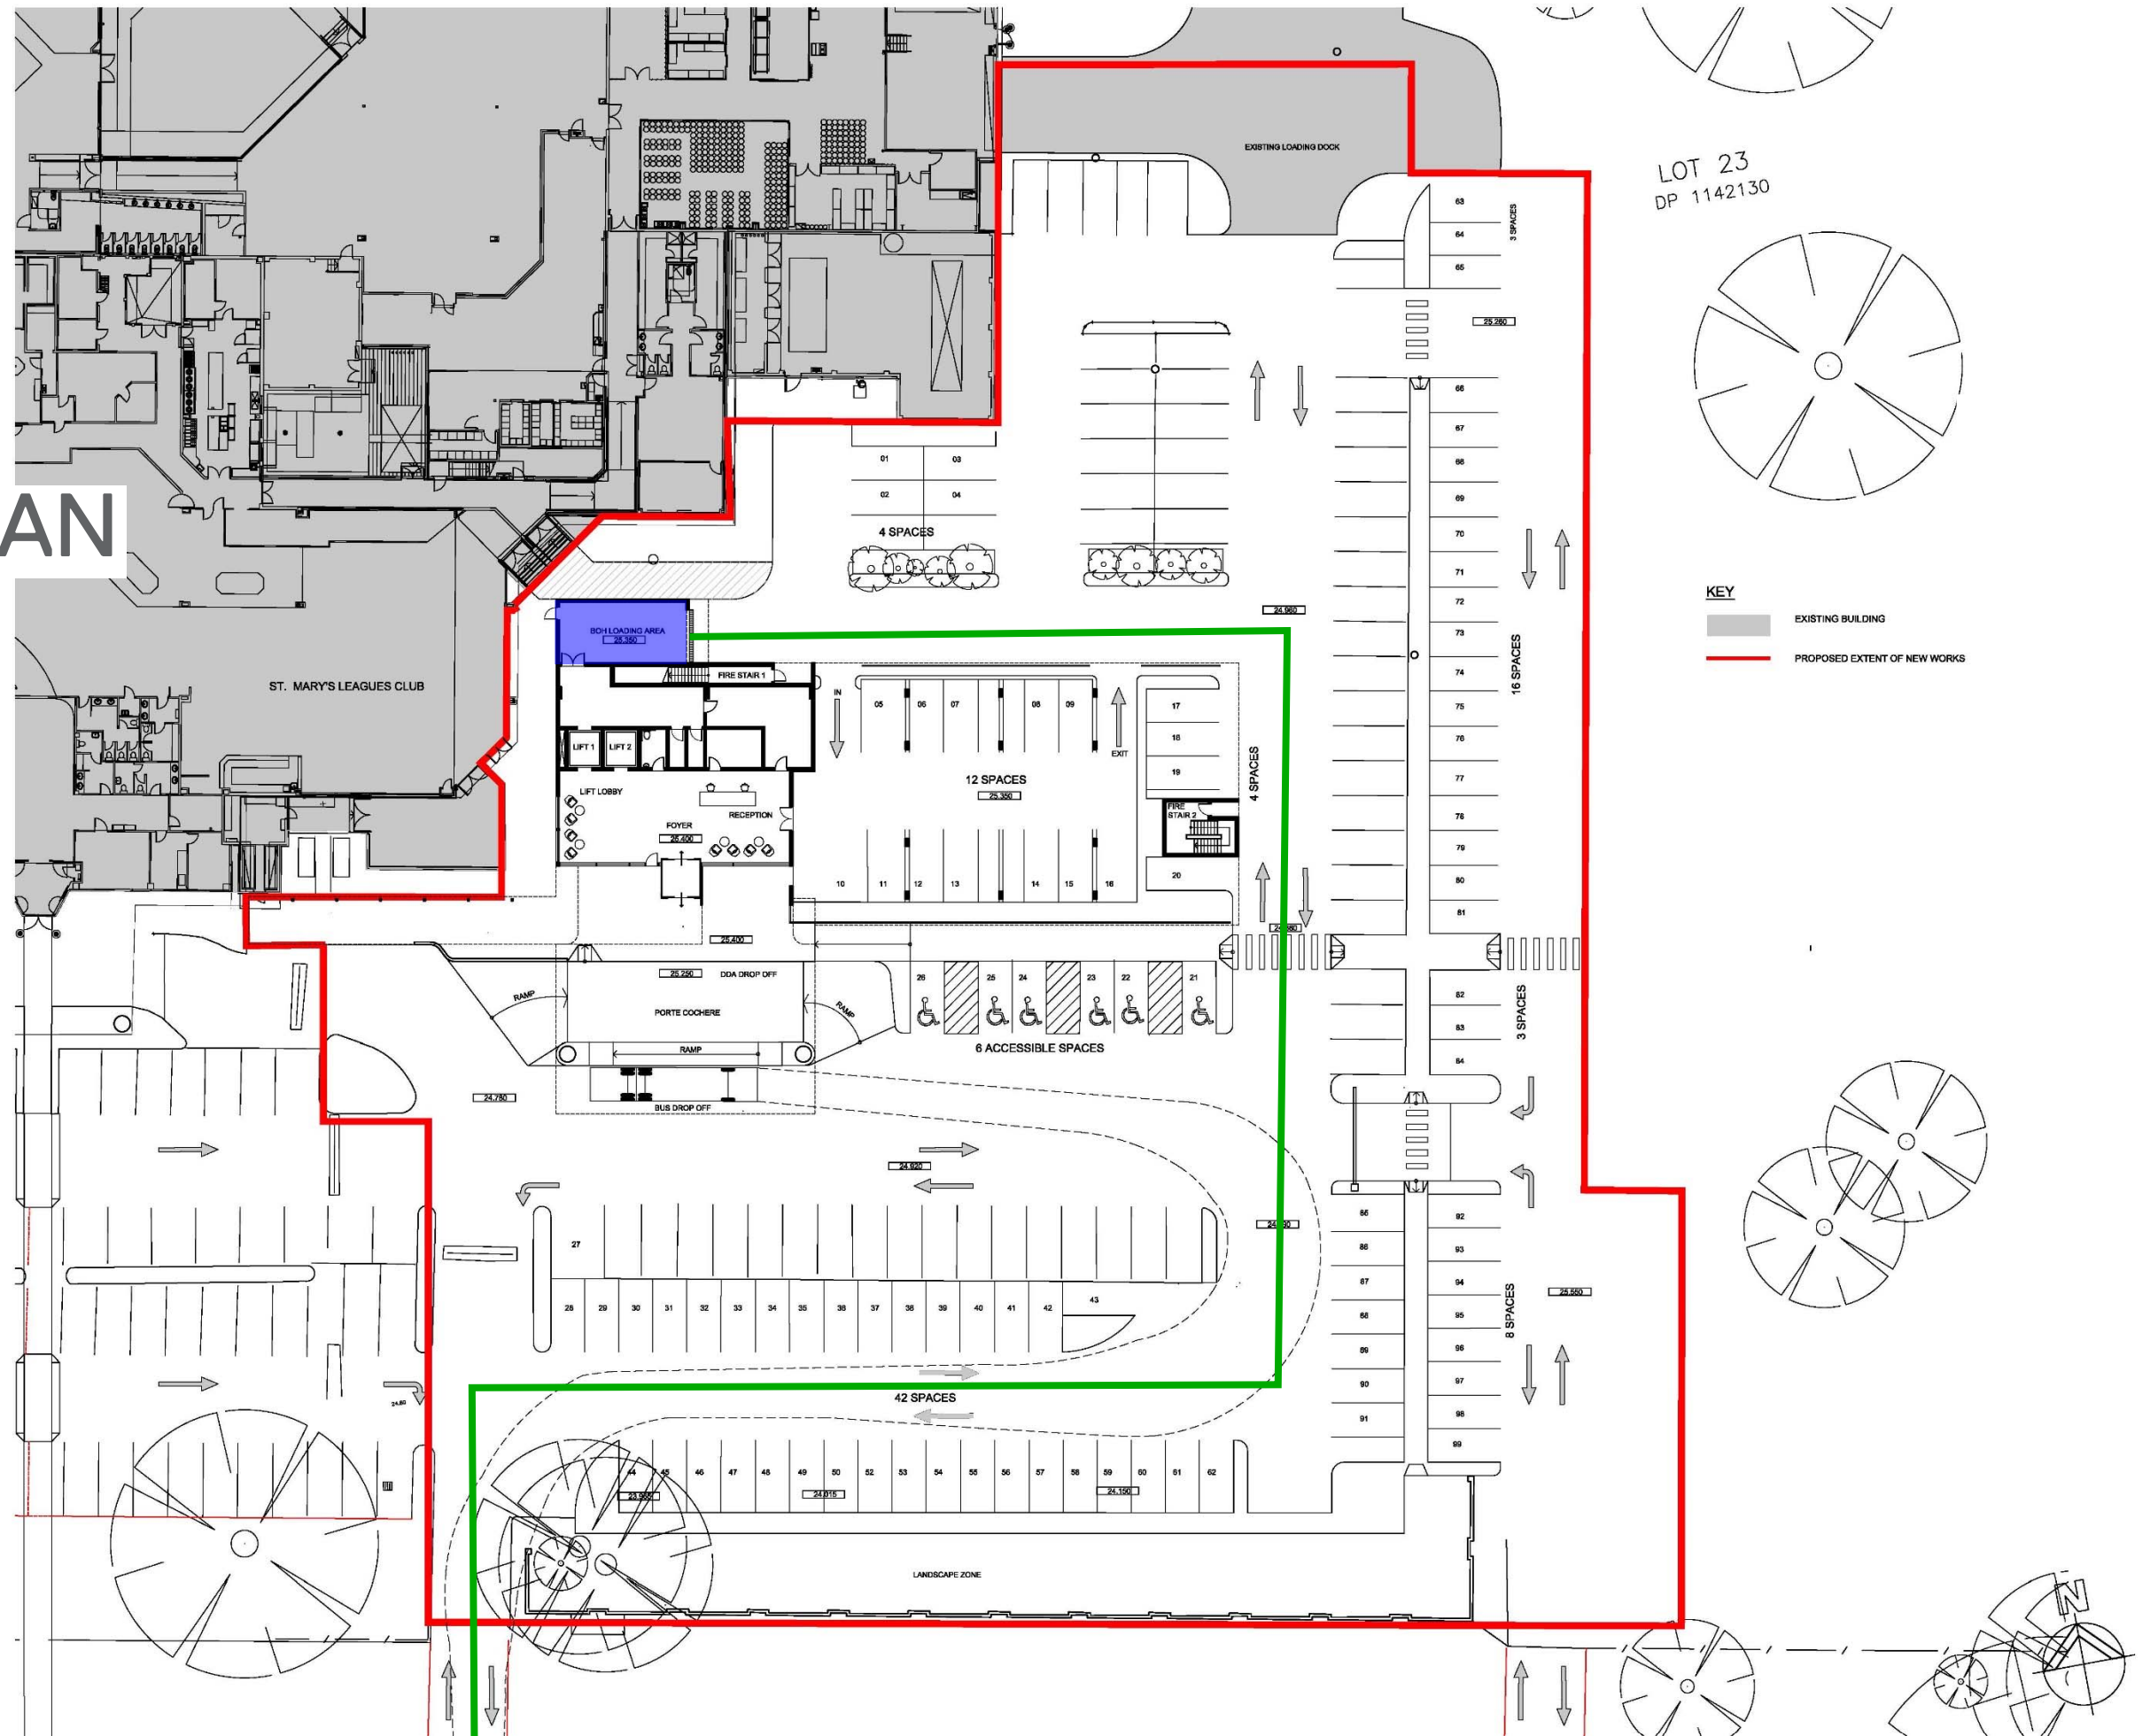

FDC

WMK

WMK Architecture
1.1 346-348 Kent Street
Sydney NSW 2000
Telephone 02 9299 0401
Facsimile 02 9299 0400
wmk@architect.com.au
ABN 25 082 951

PRELIMINARY

Issue	Description	Date	Issue	Description	Date	Client	Project	Title	Drawing No.	Issue	
A	ISSUED FOR SMLC BOARD REVIEW	27.04.16				St Mary's Rugby League Club Corner of Forrester Road and Boronia Drive, St Mary's	New Entry, Motel and Fitness Club	CAR PARK PLAN	DA002	A	
									Scale 1:250	Drawing Size A1	
									Project Number 15017	Date APRIL 2016	Drawn By GS / MD
									CAD Reference		

Dimensioned Drawings to take precedence over scaling. Contractor to verify all dimensions on site before construction. All inconsistencies to be reported to the Architect immediately. This drawing and its contents remain the copyright of WMK Architecture Pty Ltd ©