




Document Set ID: 8739453
Version: 1, Version Date: 19/06/2019

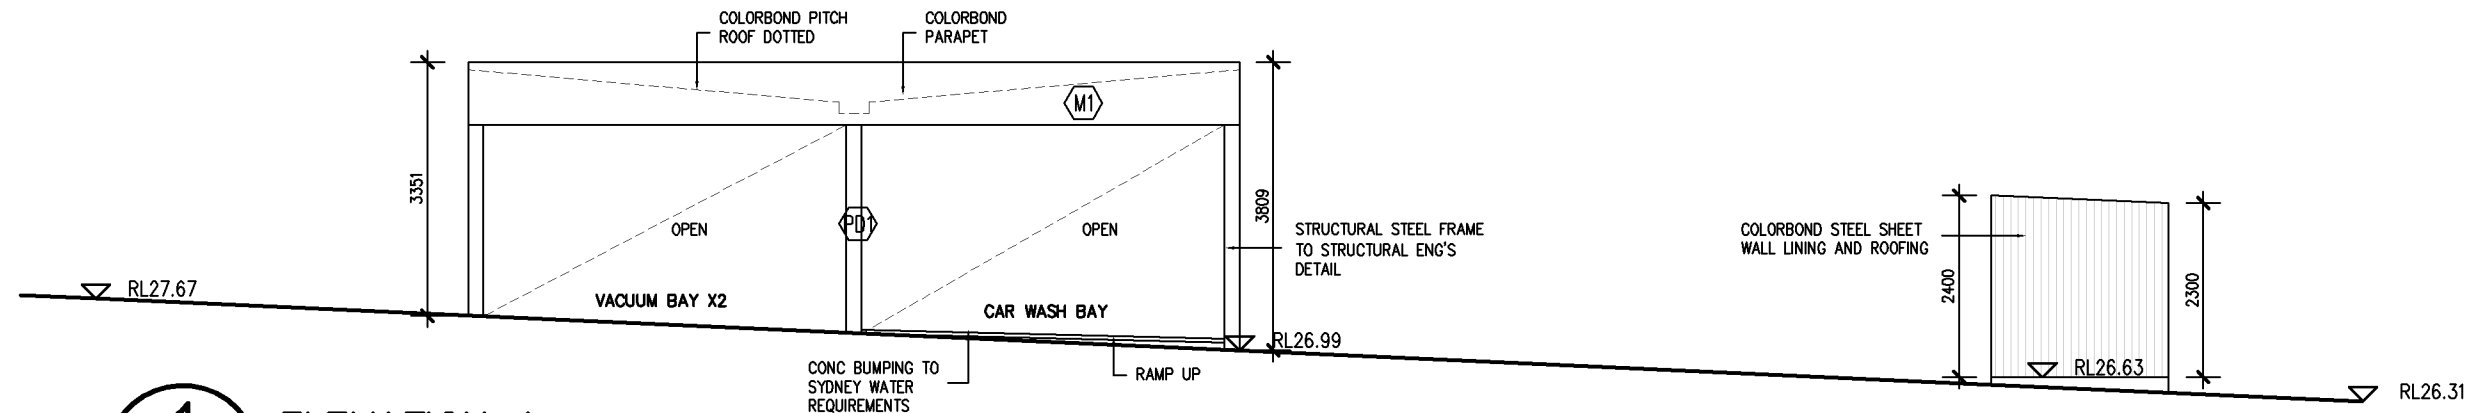


1 ELEVATION A
SCALE 1:100

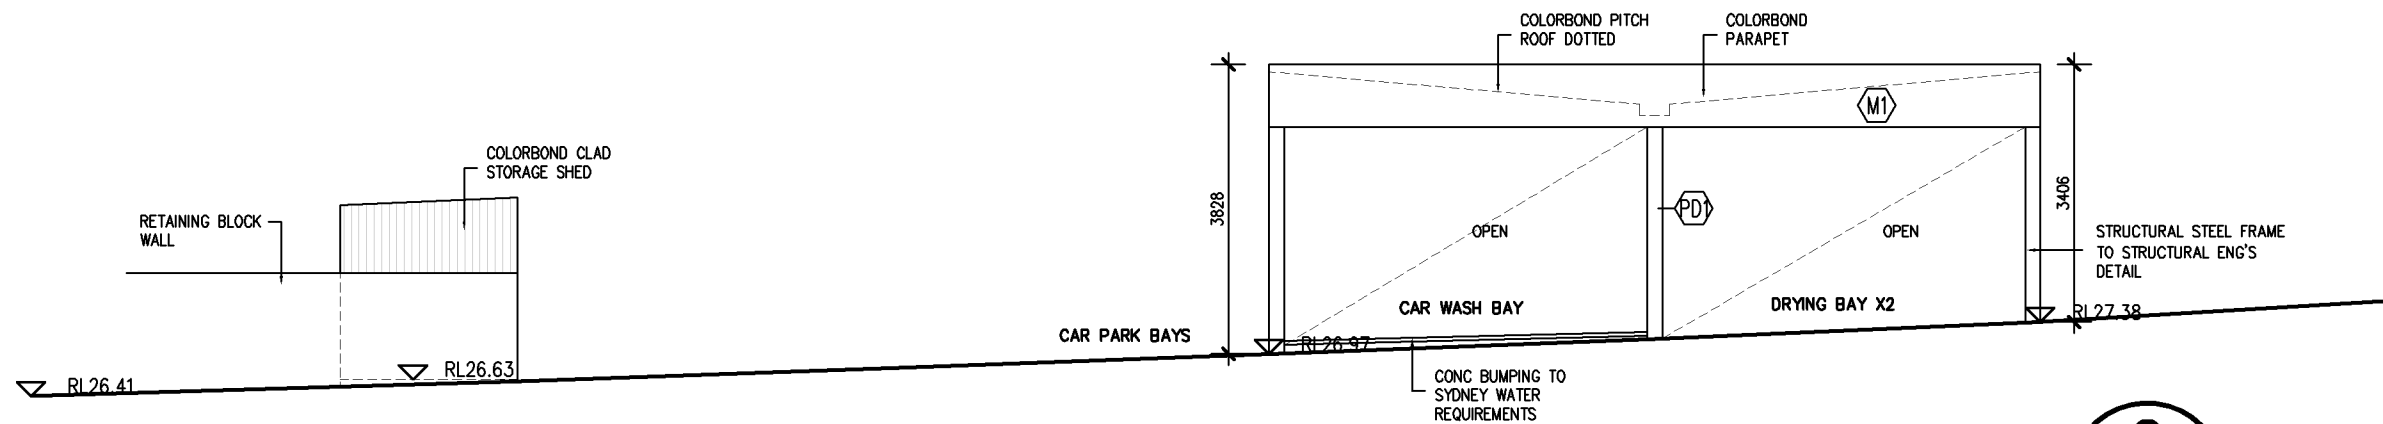


2 ELEVATION C
SCALE 1:100

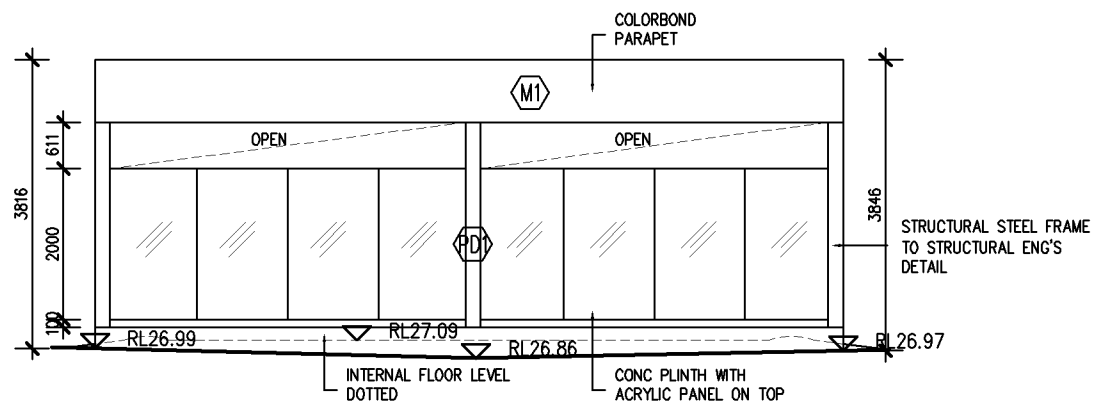

3 ELEVATION B
SCALE 1:100

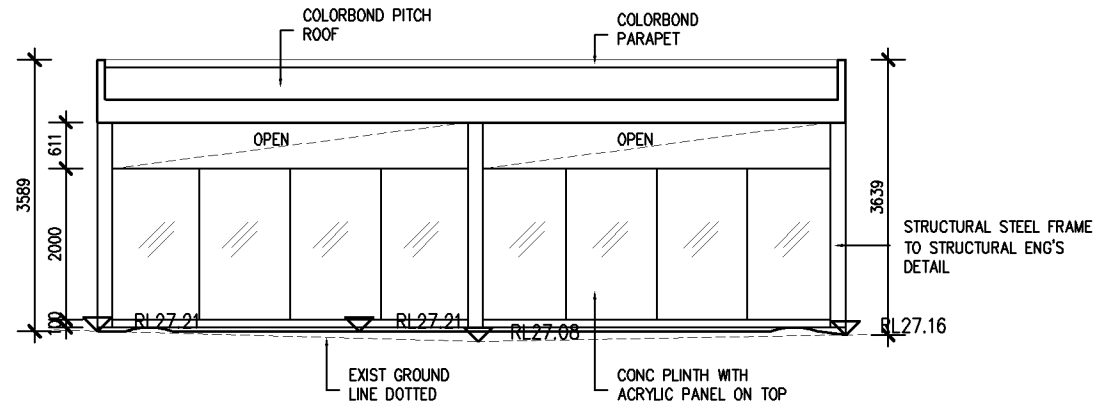

4 SECTION D
SCALE 1:100

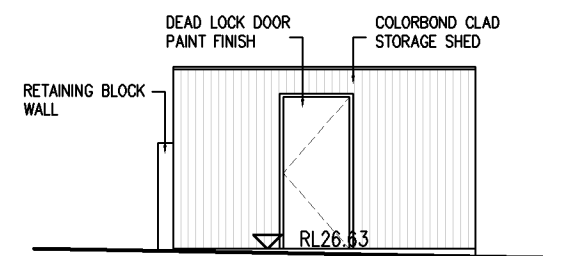

5 SECTION E
SCALE 1:100

Urban Concepts design
ACN: 139462196 ABN: 53139462196
PO Box 2362 Bunwood North NSW 2134
M. 0437 306 326
E. info@urbanconceptsdesign.com.au

Notes:
Contractors must verify all dimensions onsite prior to commencement of work.
Figured dimensions are in millimeters unless otherwise shown and are to be taken in preference to scale readings.
Design and drawings are subject to copyright and cannot be used or reproduced without permission.

CLIENT:
VICINITY

PROJECT:
HAND CARWASH
NEW PAD SITE
LENNOX VILLAGE

TITLE:
ELEVATIONS

PROJECT NUMBER:	2018-96	REVISION	
ISSUED:	SEP 18	NO. DESCRIPTION	REV DATE
DRAWN BY:	BL	A DA ISSUE	26.09.18
CHECKED BY:	BL	B DESIGN REVISION	13.12.18
SCALE:	1:100 @ A3	C DA REVISION	01.06.19
CLIENT APPROVAL:			
APPROVED DATE:	-		

DWG NO.
DA-07