


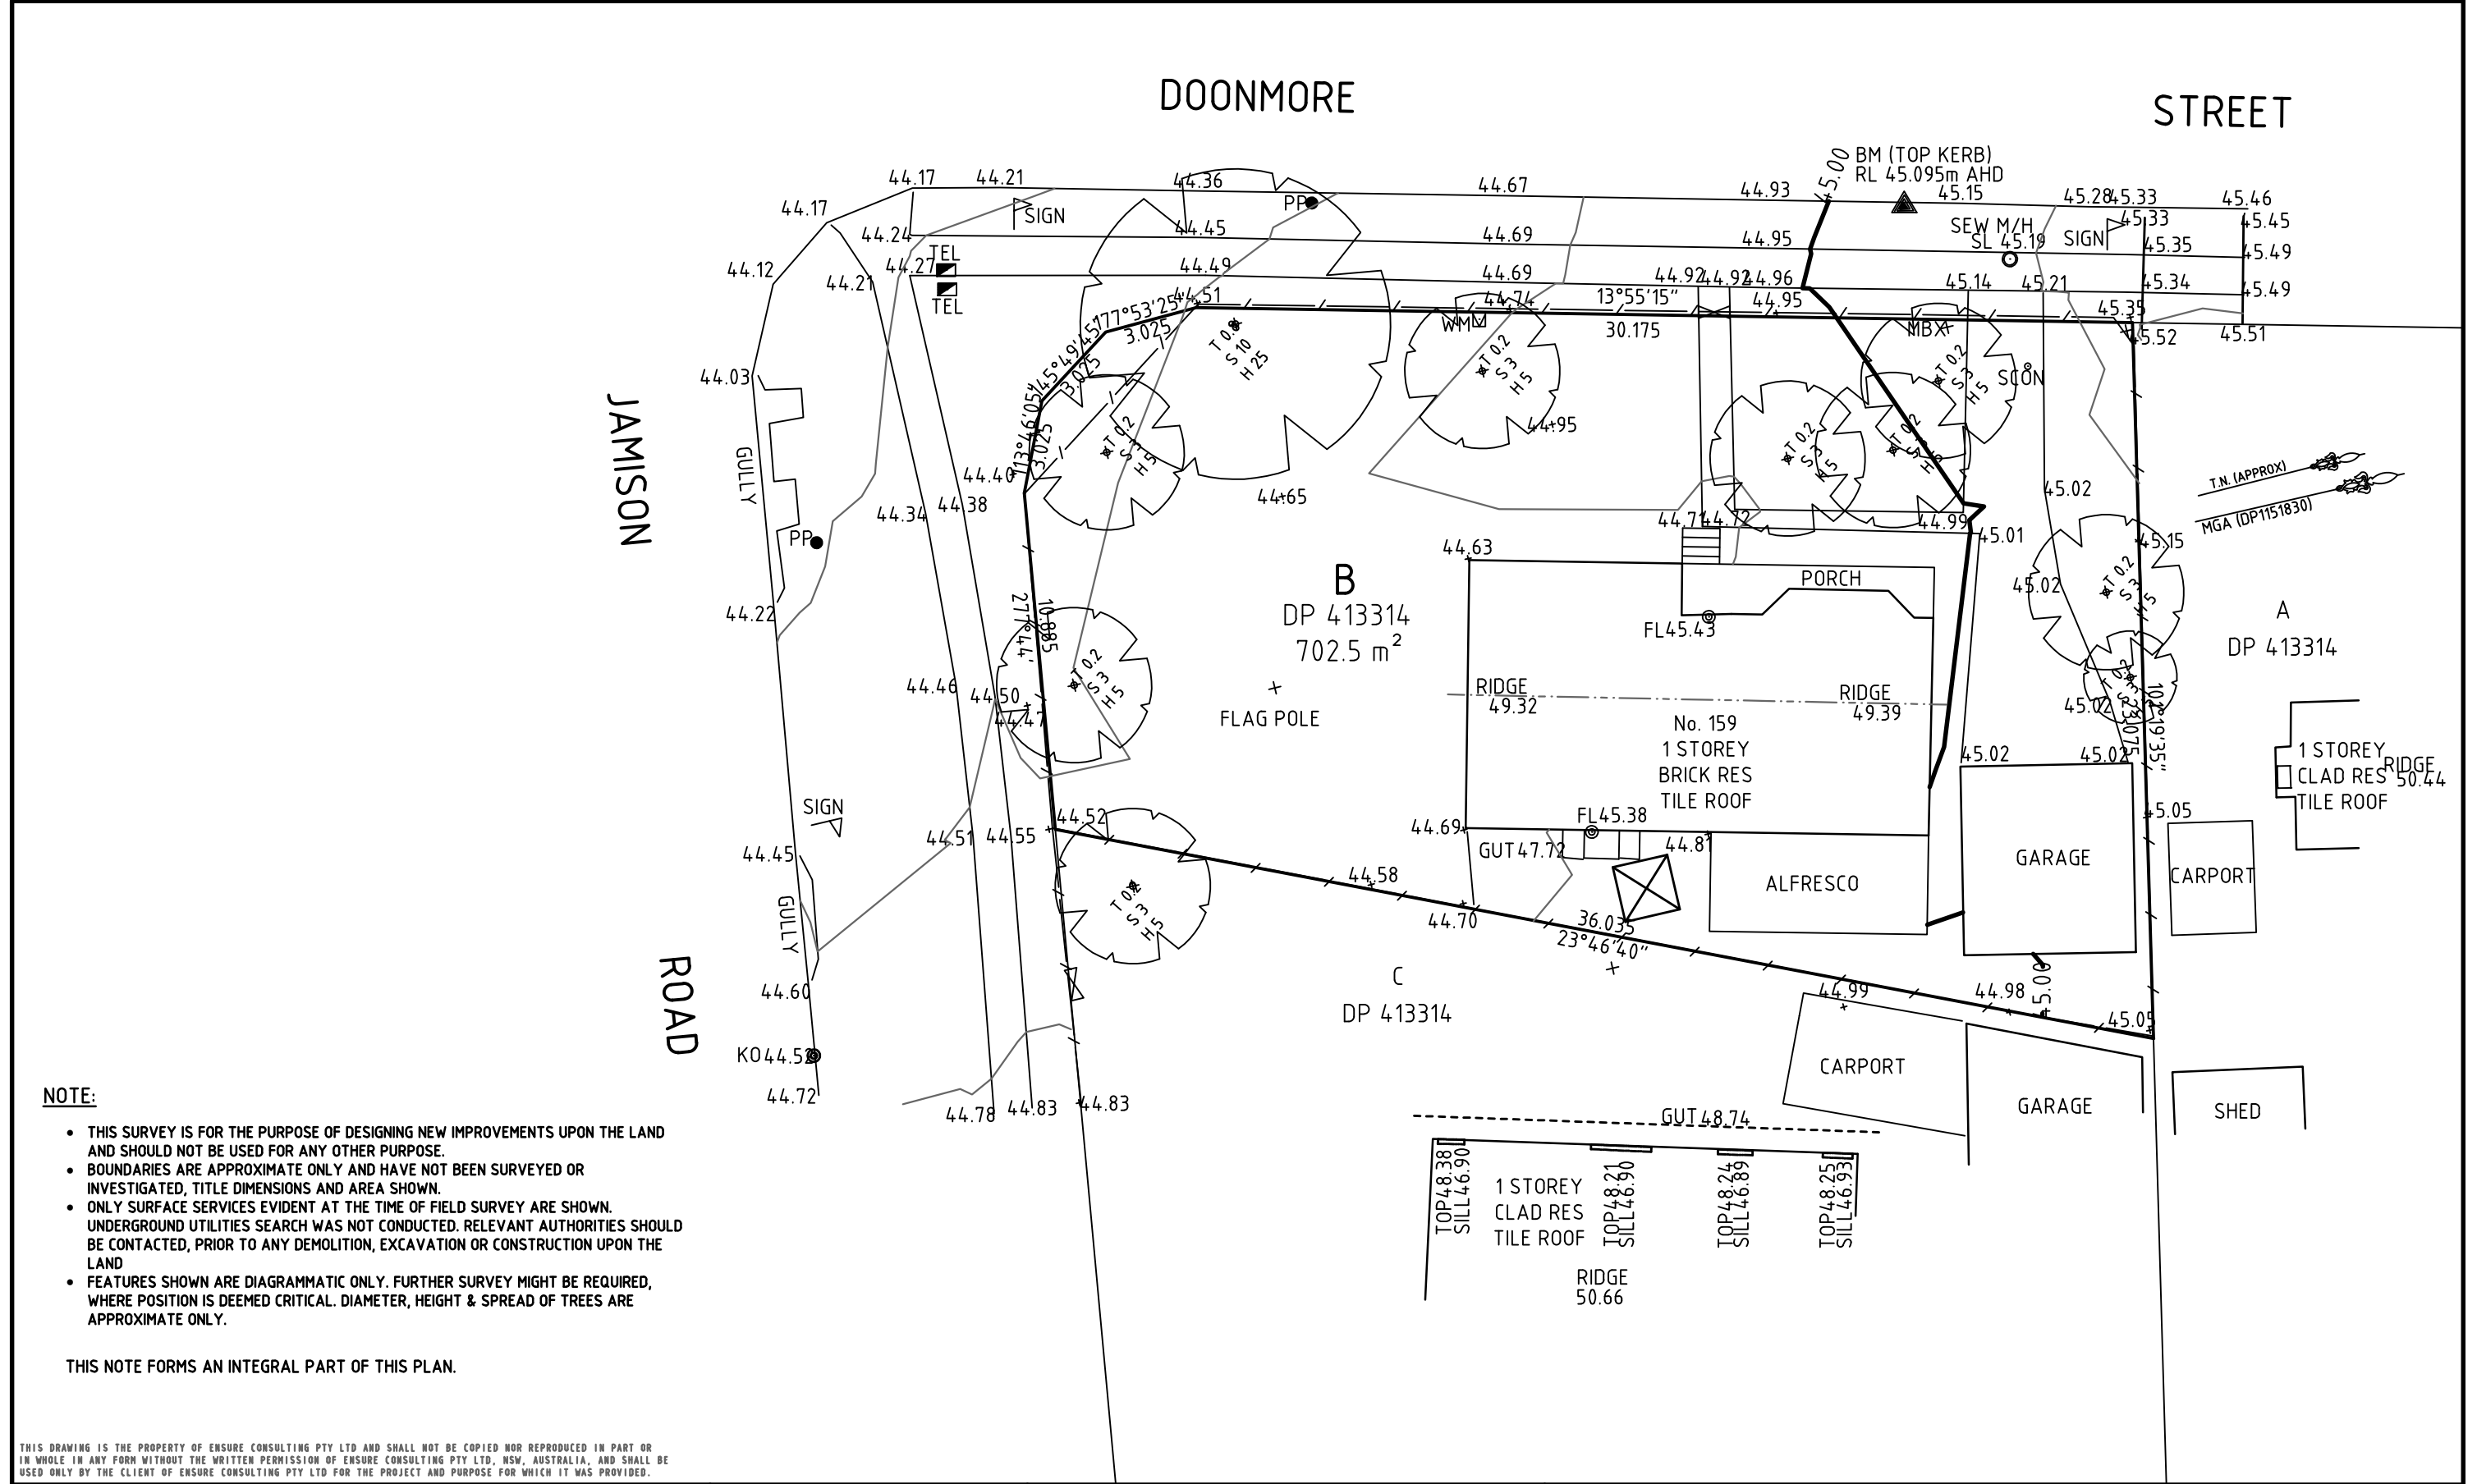

NOTE:

- THIS SURVEY IS FOR THE PURPOSE OF DESIGNING NEW IMPROVEMENTS UPON THE LAND AND SHOULD NOT BE USED FOR ANY OTHER PURPOSE.
- BOUNDARIES ARE APPROXIMATE ONLY AND HAVE NOT BEEN SURVEYED OR INVESTIGATED, TITLE DIMENSIONS AND AREA SHOWN.
- ONLY SURFACE SERVICES EVIDENT AT THE TIME OF FIELD SURVEY ARE SHOWN. UNDERGROUND UTILITIES SEARCH WAS NOT CONDUCTED. RELEVANT AUTHORITIES SHOULD BE CONTACTED, PRIOR TO ANY DEMOLITION, EXCAVATION OR CONSTRUCTION UPON THE LAND
- FEATURES SHOWN ARE DIAGRAMMATIC ONLY. FURTHER SURVEY MIGHT BE REQUIRED, WHERE POSITION IS DEEMED CRITICAL. DIAMETER, HEIGHT & SPREAD OF TREES ARE APPROXIMATE ONLY.

THIS NOTE FORMS AN INTEGRAL PART OF THIS PLAN.

THIS DRAWING IS THE PROPERTY OF ENSURE CONSULTING PTY LTD AND SHALL NOT BE COPIED NOR REPRODUCED IN PART OR IN WHOLE IN ANY FORM WITHOUT THE WRITTEN PERMISSION OF ENSURE CONSULTING PTY LTD, NSW, AUSTRALIA, AND SHALL BE USED ONLY BY THE CLIENT OF ENSURE CONSULTING PTY LTD FOR THE PROJECT AND PURPOSE FOR WHICH IT WAS PROVIDED.

--	--	