




JORDAN SPRING BLVD

2100mm HIGH BLACK MESH CYCLONE FENCE WITH CONCRETE FOOTINGS ALONG THE SITE PERIMETER

STAGE 1

STAGE 2

TEMPORARY FENCING WITH TEMPORARY FENCING FOOTING ALONG THE SITE PERIMETER.

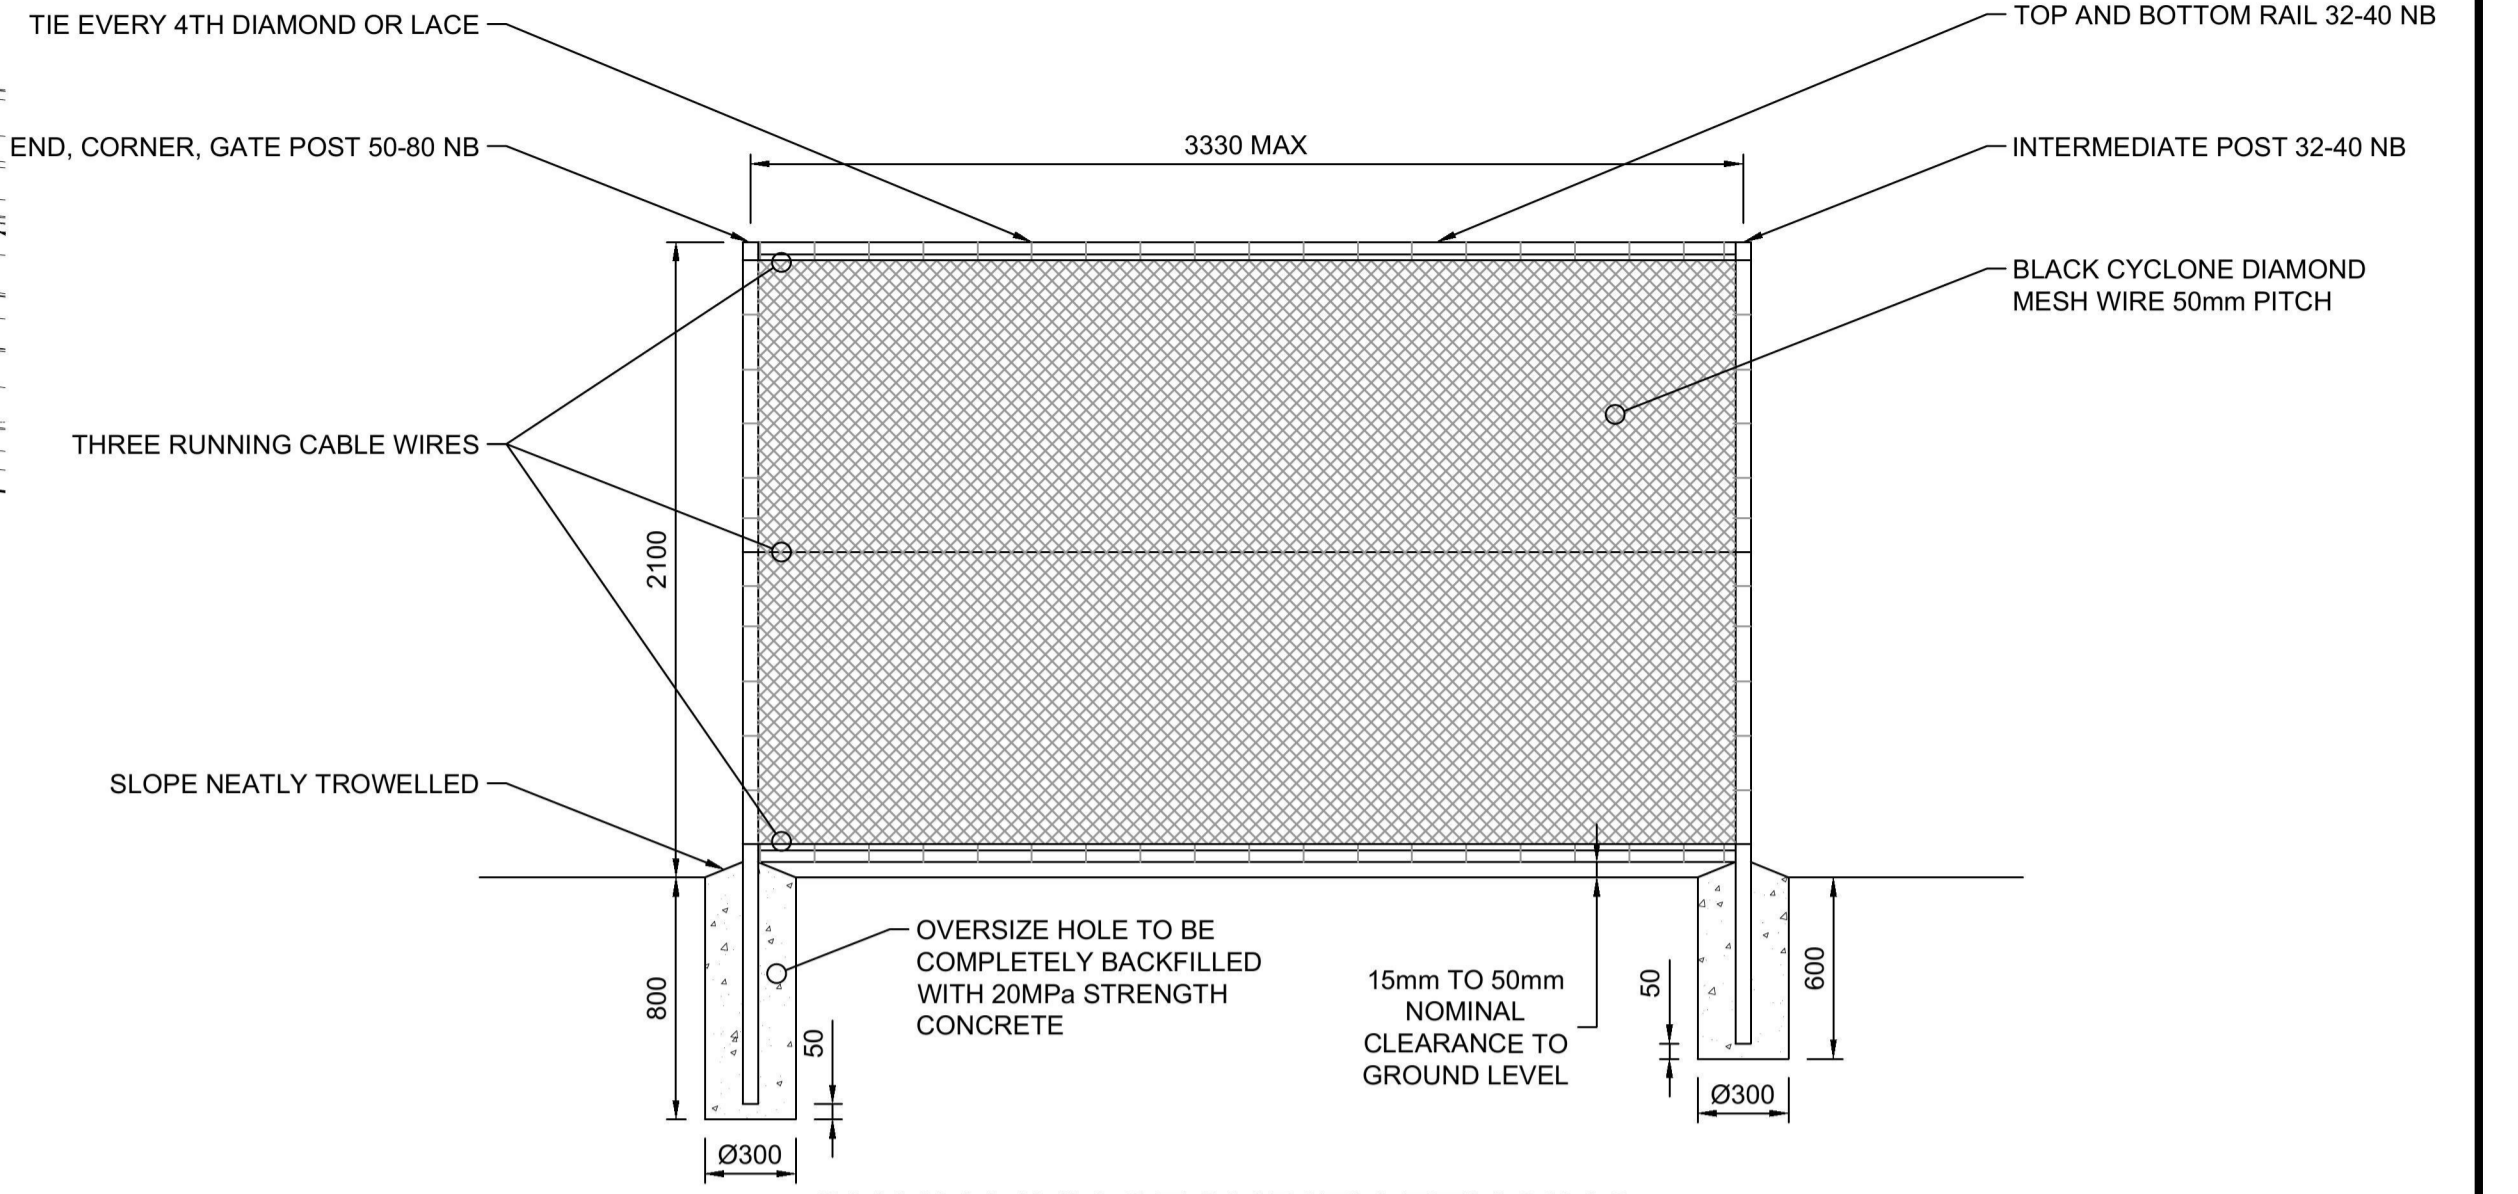


CHAIN LINK SECURITY FENCING

SCALE 1:25

CONSTRUCT PERIMETER FENCE IN ACCORDANCE WITH AS 1725-2010

PLAN
NOT TO SCALE

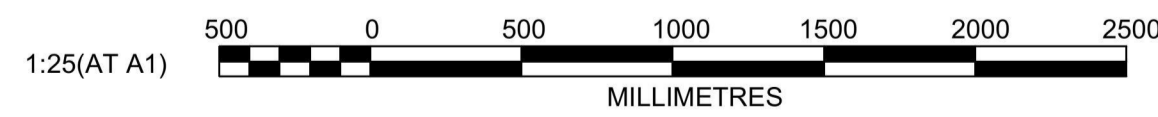

DRAFT ISSUE ONLY
PRELIMINARY DESIGNS SUBJECT TO CHANGE

CLIENT:



THIS DRAWING MUST NOT BE USED FOR CONSTRUCTION UNLESS SIGNED AS PART OF AN APPROVED CONSTRUCTION CERTIFICATE.

ADVANCE COPY ONLY
NOT FOR CONSTRUCTION

JORDAN SPRINGS
STAGE 1
FENCE LAYOUT PLAN

PLAN No:	110487/SK25	2
FILE No:	110487SK25	
SHEET SIZE:	A1 ORIGINAL	

Plotted: 4 March, 2019 7:43:32 AM. File Name: J:\110487 - Jordan Springs Retirement Living\02 - Development Application Stage\CD\SK110487SK25.dwg

AMENDMENT	DES	DRN	CKD	APR	DATE
2	MMC	NM	PI		04/03/19
1	MMC	NM	PI		13/02/19

J. WYNDHAM PRINCE CONSULTING CIVIL INFRASTRUCTURE ENGINEERS & PROJECT MANAGERS

PO Box 4366 PENRITH WESTFIELD NSW 2750
P 02 4720 3300 F 02 4720 3399 W www.jwprince.com.au E jwp@jwprince.com.au

AZIMUTH:
DATUM:
ORIGIN: