




Lot 706

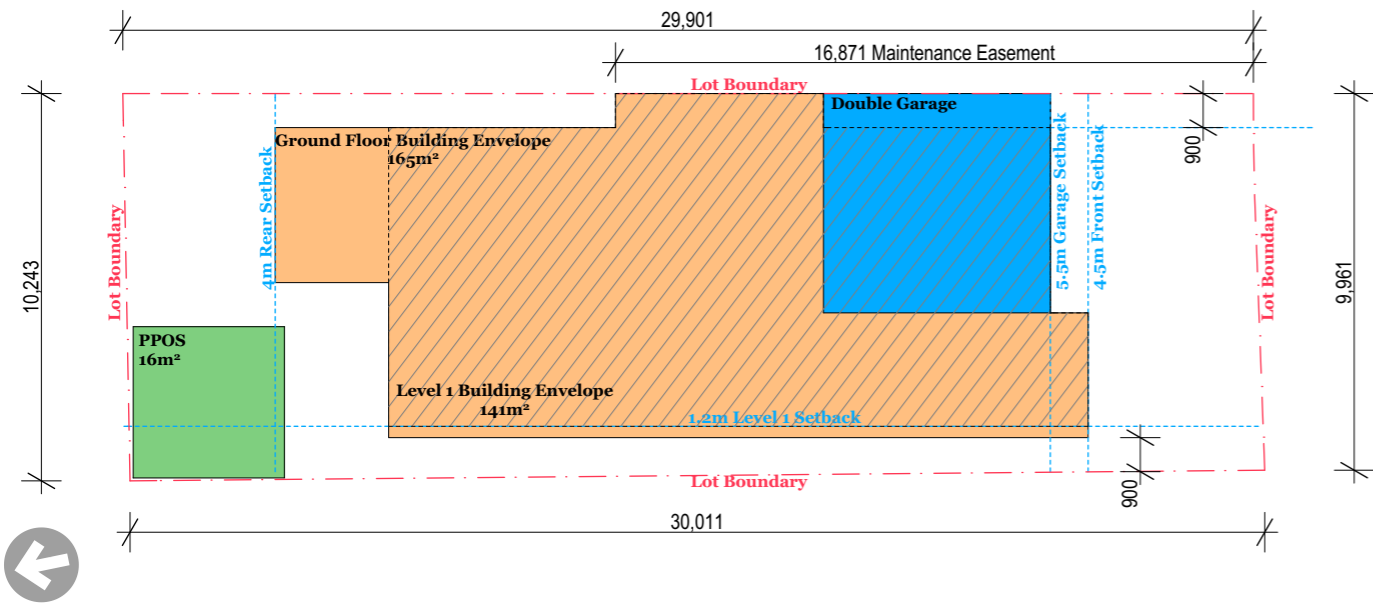


Lot 707

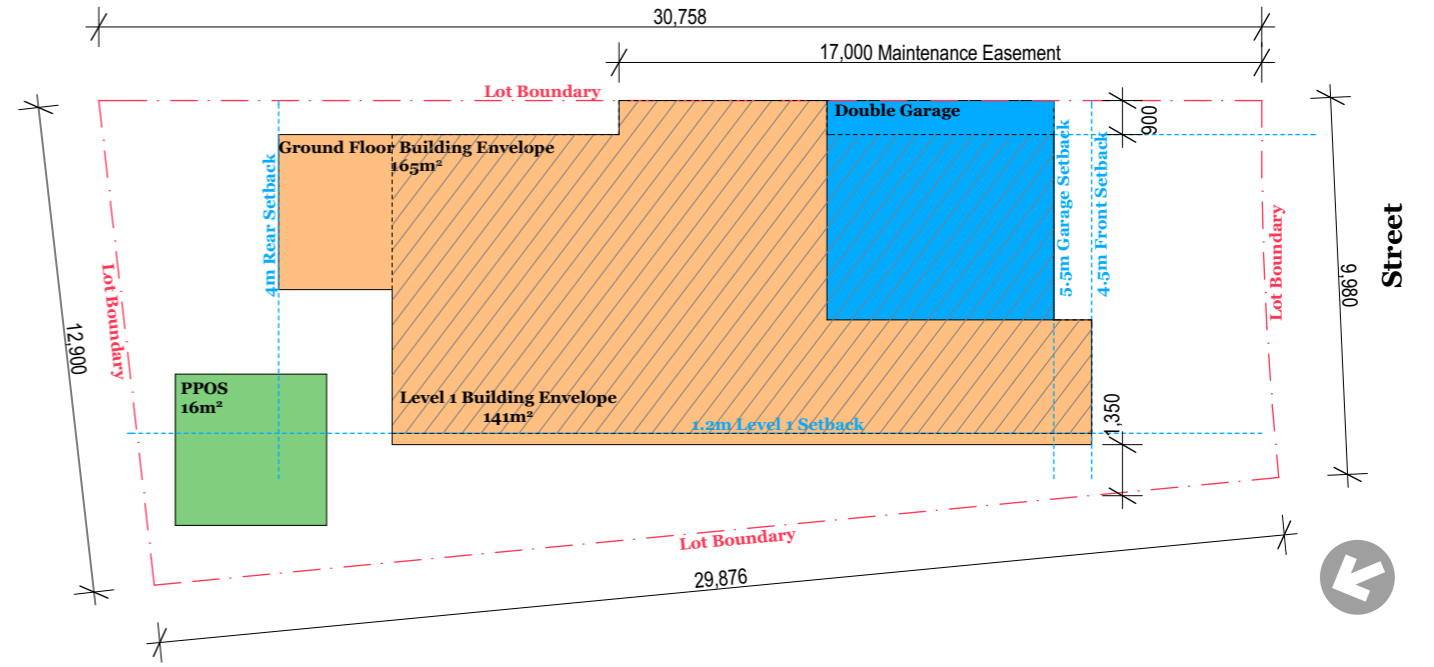

Lot 711

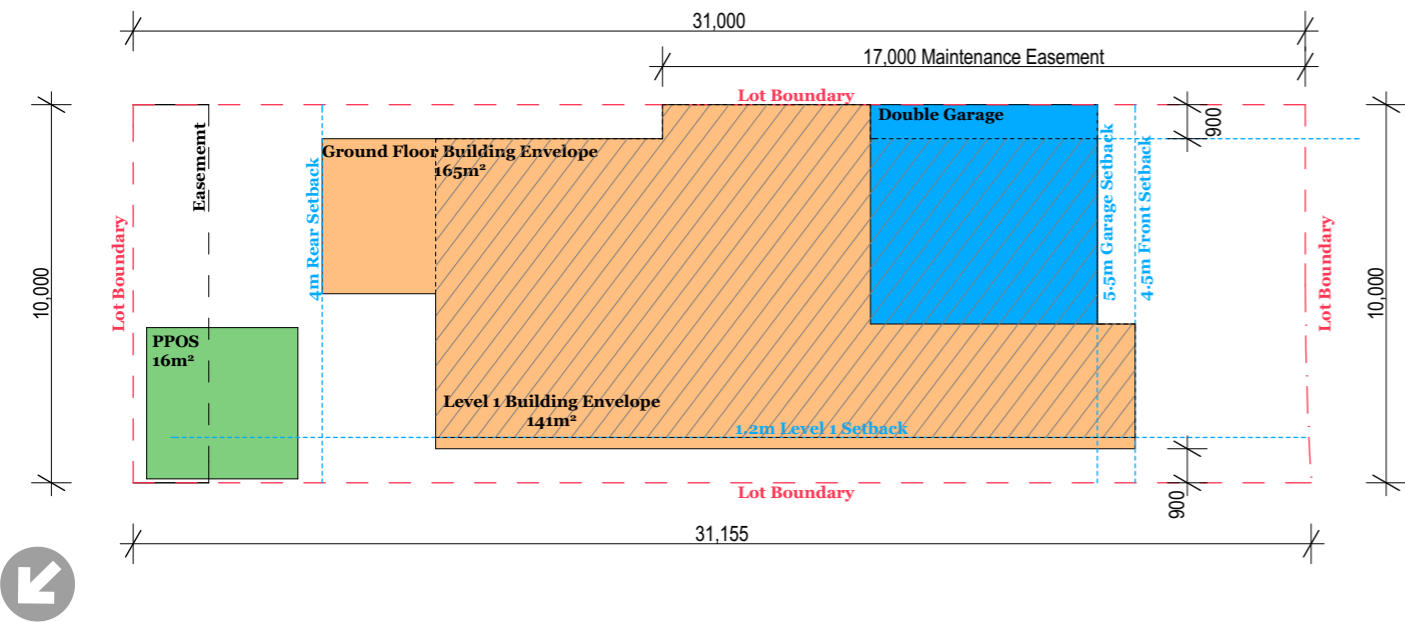

Lot 731 and Lot 732

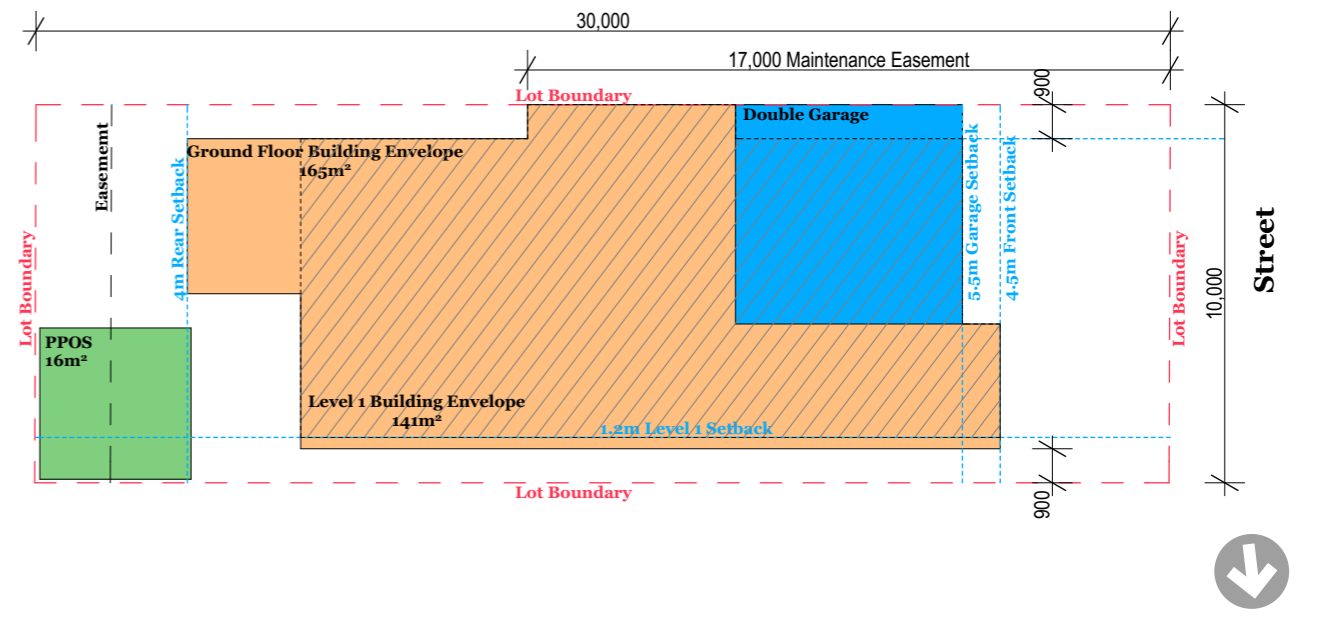

Legend:

- - - Site Boundary
- - - Setback Lines
- Ground Floor Building Envelope
- Level 1 Building Envelope
- Garage
- Principal Private Open Space

Builder/Contractor shall verify job dimensions before any job commences. Figured dimensions take precedence over drawings and job dimensions. All shop drawings shall be submitted to the Architect/Consultant, and manufacture shall not commence prior to return of inspected shop drawings by the Architect/Consultant.

Rev.	Date	By	Ckd	Description

DKO Architecture (NSW) Pty Ltd
 C19, 38-48 MacArthur Street
 Ultimo, NSW 2007
 T +61 2 8346 4500
 info@DKO.com.au, www.DKO.com.au
 ABN: 81 956 706 590



Project Name Masterplan
 Project Number 11494
 Project Address O'Connell Steet, Caddens,

Drawn YW Checked DR
 Date 6/11/2017 Scale 1:200 @ A3

Drawing Series Stage 7 BEP
 Drawing Name LOT 706, 707, 711, 731/732

Drawing Number **DA2001**
 Revision

NSW Nominated Architects
 Koos de Keijzer 5767 & David Randerson 8542