


HARVEY NORMAN PENRITH REDEVELOPMENT  
MULGOA ROAD AND WOLSELEY STREET, PENRITH  
SIGNAGE AND LINEMARKING PLAN

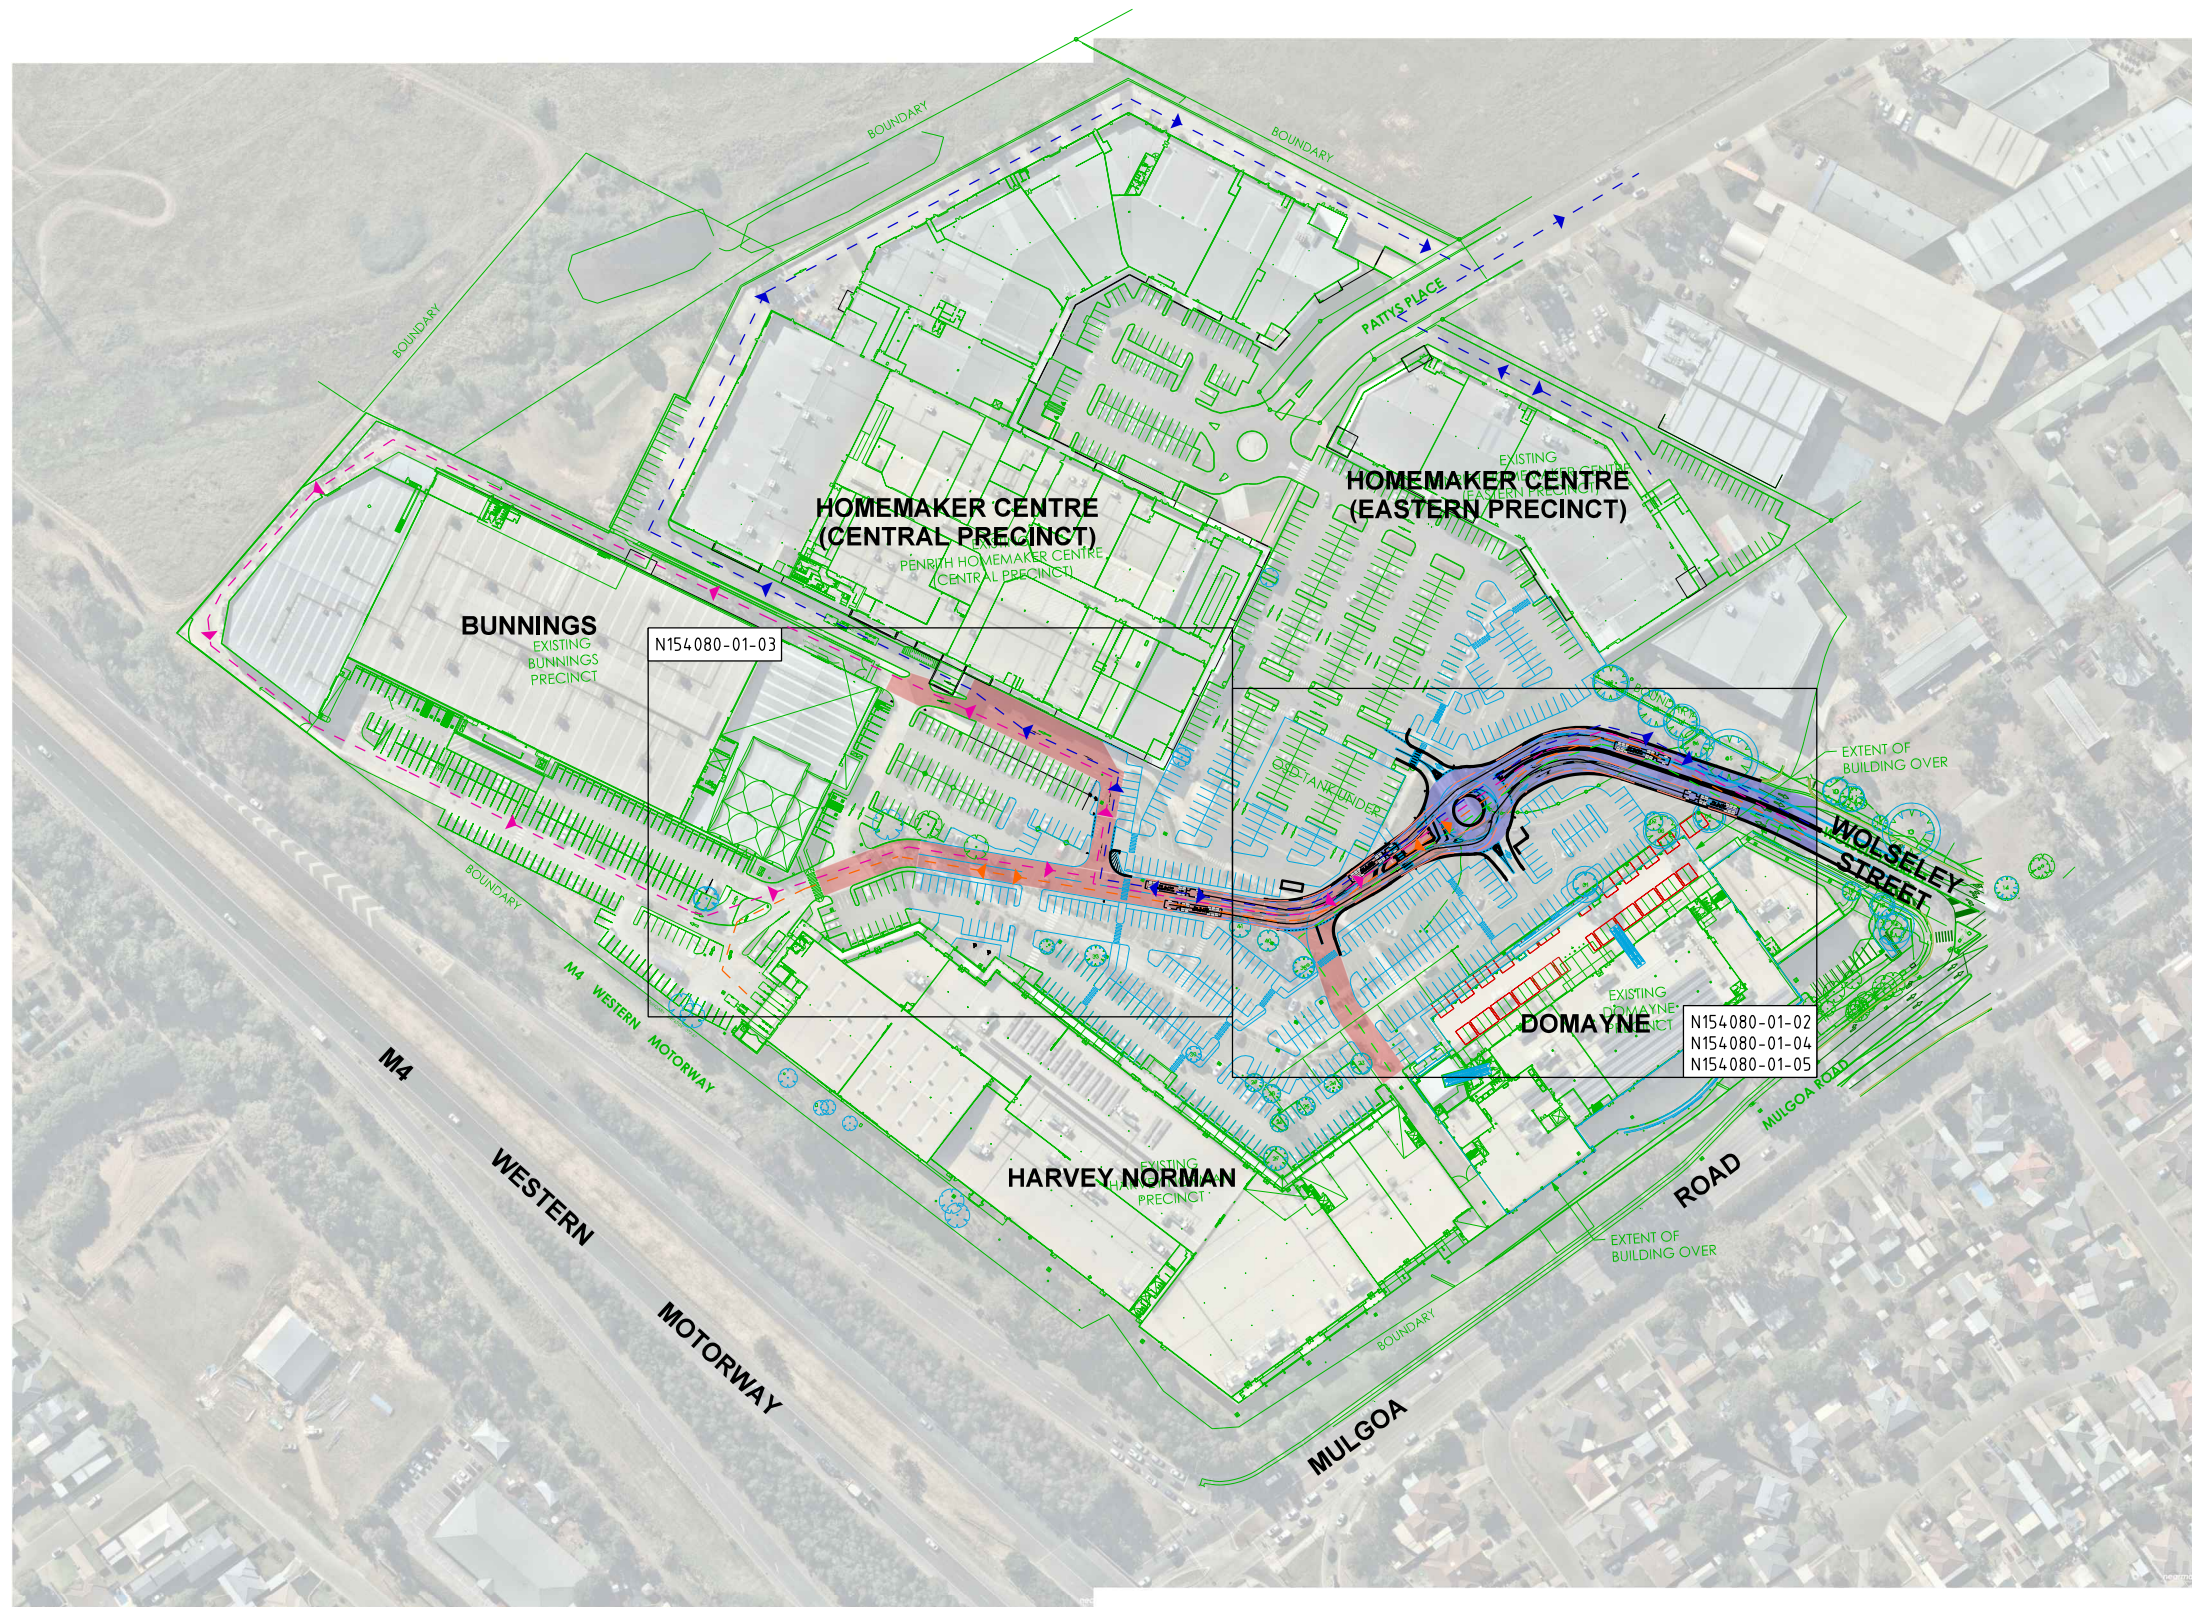

DRAWING LIST:

SHEET NO.	GTA DRAWING NO.	TITLE
01	N154080-01-01	COVER SHEET
02	N154080-01-02	SIGNAGE AND LINEMARKING PLAN
03	N154080-01-03	SIGNAGE AND LINEMARKING PLAN
04	N154080-01-04	SWEEP PATH ASSESSMENT
05	N154080-01-05	SWEEP PATH ASSESSMENT

## GENERAL NOTES


1. SIGNAGE AND LINEMARKING TO BE INSTALLED IN ACCORDANCE WITH RMS STANDARDS AND SPECIFICATIONS AND/OR AUSTRALIAN STANDARDS.
2. ALL PARKING BAYS TO BE MARKED AS PER AUSTRALIAN STANDARD REQUIREMENTS.
3. ALL DIMENSIONS ARE TO THE FACE OF KERB AND CHANNEL UNLESS OTHERWISE SPECIFIED.
4. BASE INFORMATION OBTAINED FROM CALARDU PENRITH PTY LTD / LEFFLER SIMES ARCHITECTS AND NEARMAP AERIAL IMAGERY. GTA CONSULTANTS DOES NOT TAKE ANY RESPONSIBILITY FOR THE ACCURACY OF THE BASE INFORMATION ON WHICH THE SETOUT DETAIL IS BASED.
5. ALL LINEMARKING TO BE WHITE UNLESS SPECIFIED OTHERWISE.
6. ALL SINGLE SOLID CONTINUOUS LINES TO BE RMS 150mm WIDE LINETYPE (e.g. E1) UNLESS SPECIFIED OTHERWISE.







LINE MARKING SCHEDULE:

	RMS LINETYPE E1
	RMS LINETYPE TB
	RMS LINETYPE C1

NOTE: REFER TO RMS GUIDELINES FOR SPECIFICATIONS

### LEGEND




	GT A PROPOSED FEATURES
	PROPOSED CONDITIONS
	EXISTING CONDITIONS
	RECOMMENDED CONCRETE PAVEMENT
	HEAVY DUTY ASPHALT PAVEMENT
	SIGN POST

VEHICLE ROUTE KEY

— — — —	BUNNINGS SERVICE VEHICLE
— — — —	DOMAYNE SERVICE VEHICLE
— — — —	HARVEY NORMAN SERVICE VEHICLE
— — — —	HOMEMAKER SERVICE VEHICLE





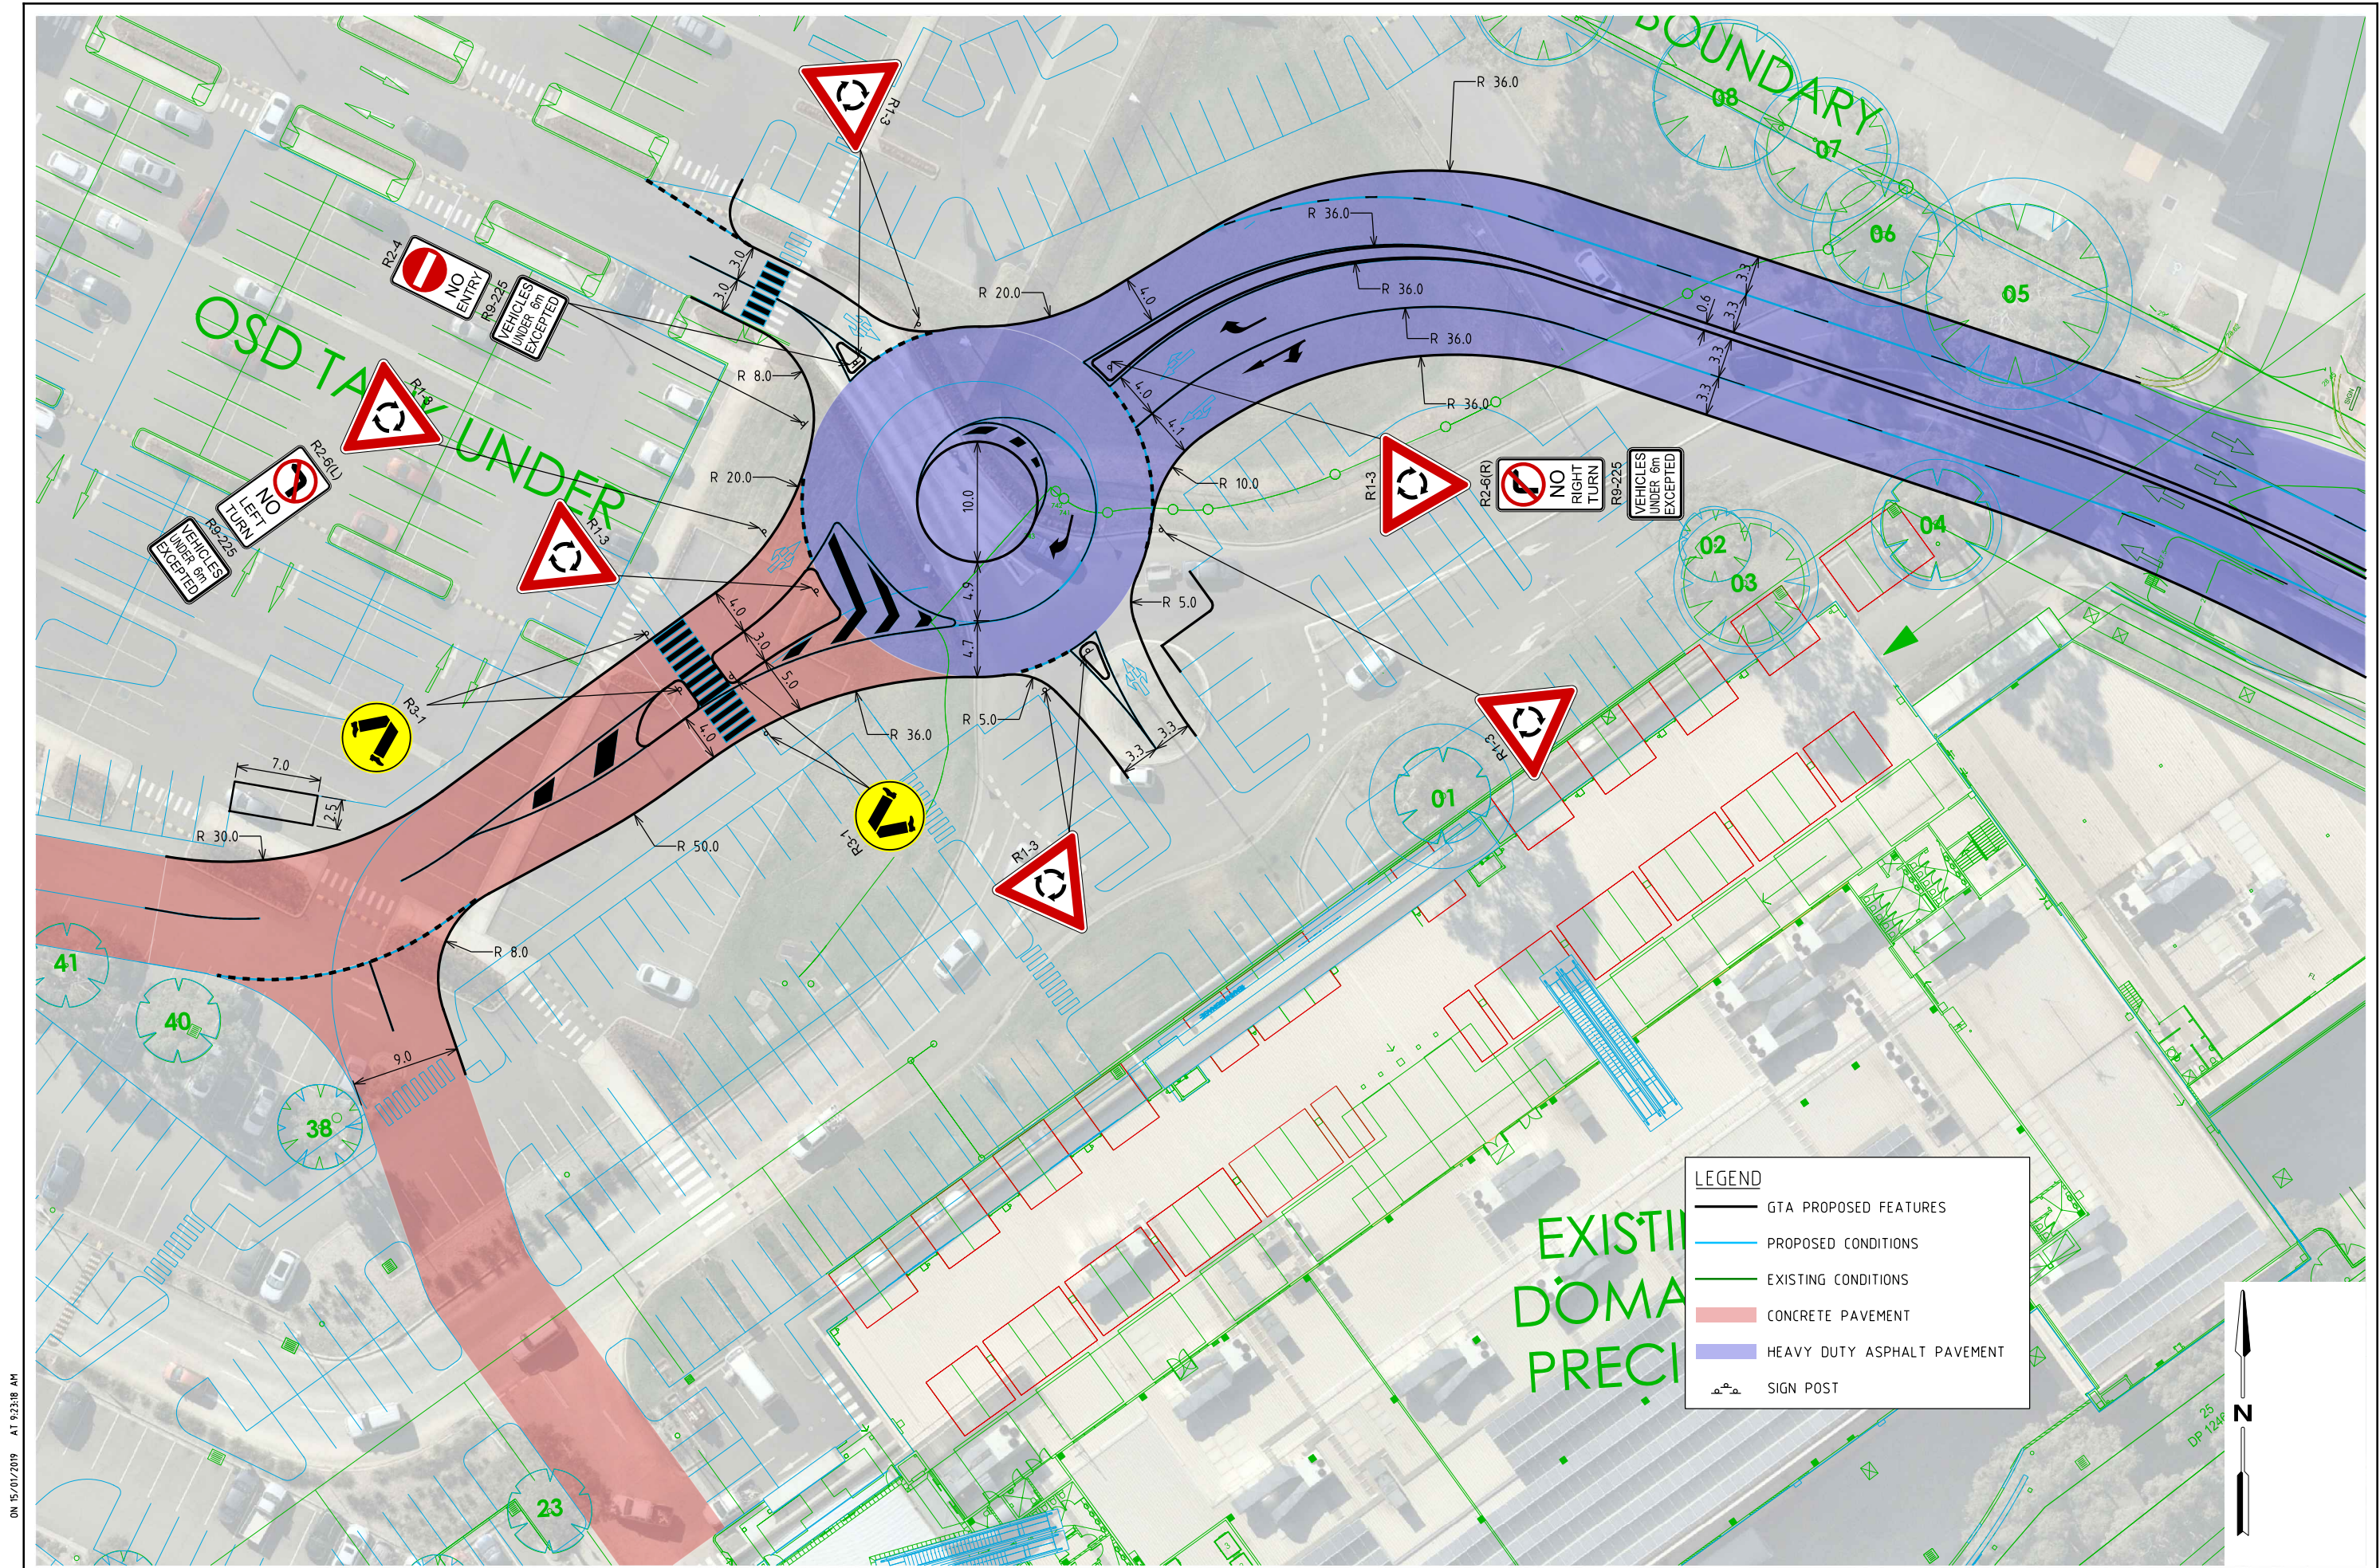

ON 15/01/2019 AT 9:23:18 AM  
PLOTTED BY : Rodney Wong



Melbourne 03 9851 9600  
Sydney 02 8448 1800  
Brisbane 07 3113 5000  
Adelaide 08 8334 3600  
Perth 08 6169 1000



**PRELIMINARY PLAN**  
FOR DISCUSSION PURPOSES  
ONLY SUBJECT TO CHANGE  
WITHOUT NOTIFICATION


DESIGNED  
C.YOU  
  
APPROVED BY  
J.KIRIAKIDIS

DESIGN CHECK  
D.CHOI  
  
DATE ISSUED  
15 JANUARY 2019

SCALE  
A3  
0 5 10  
1:500  
  
CAD FILE NO.  
N154080-01-P9.dgn

HARVEY NORMAN PENRITH REDEVELOPMENT  
  
**SIGNAGE AND LINEMARKING PLAN**  
DRAWING NO. N154080-01-02 SHEET 02 OF 05 ISSUE P9



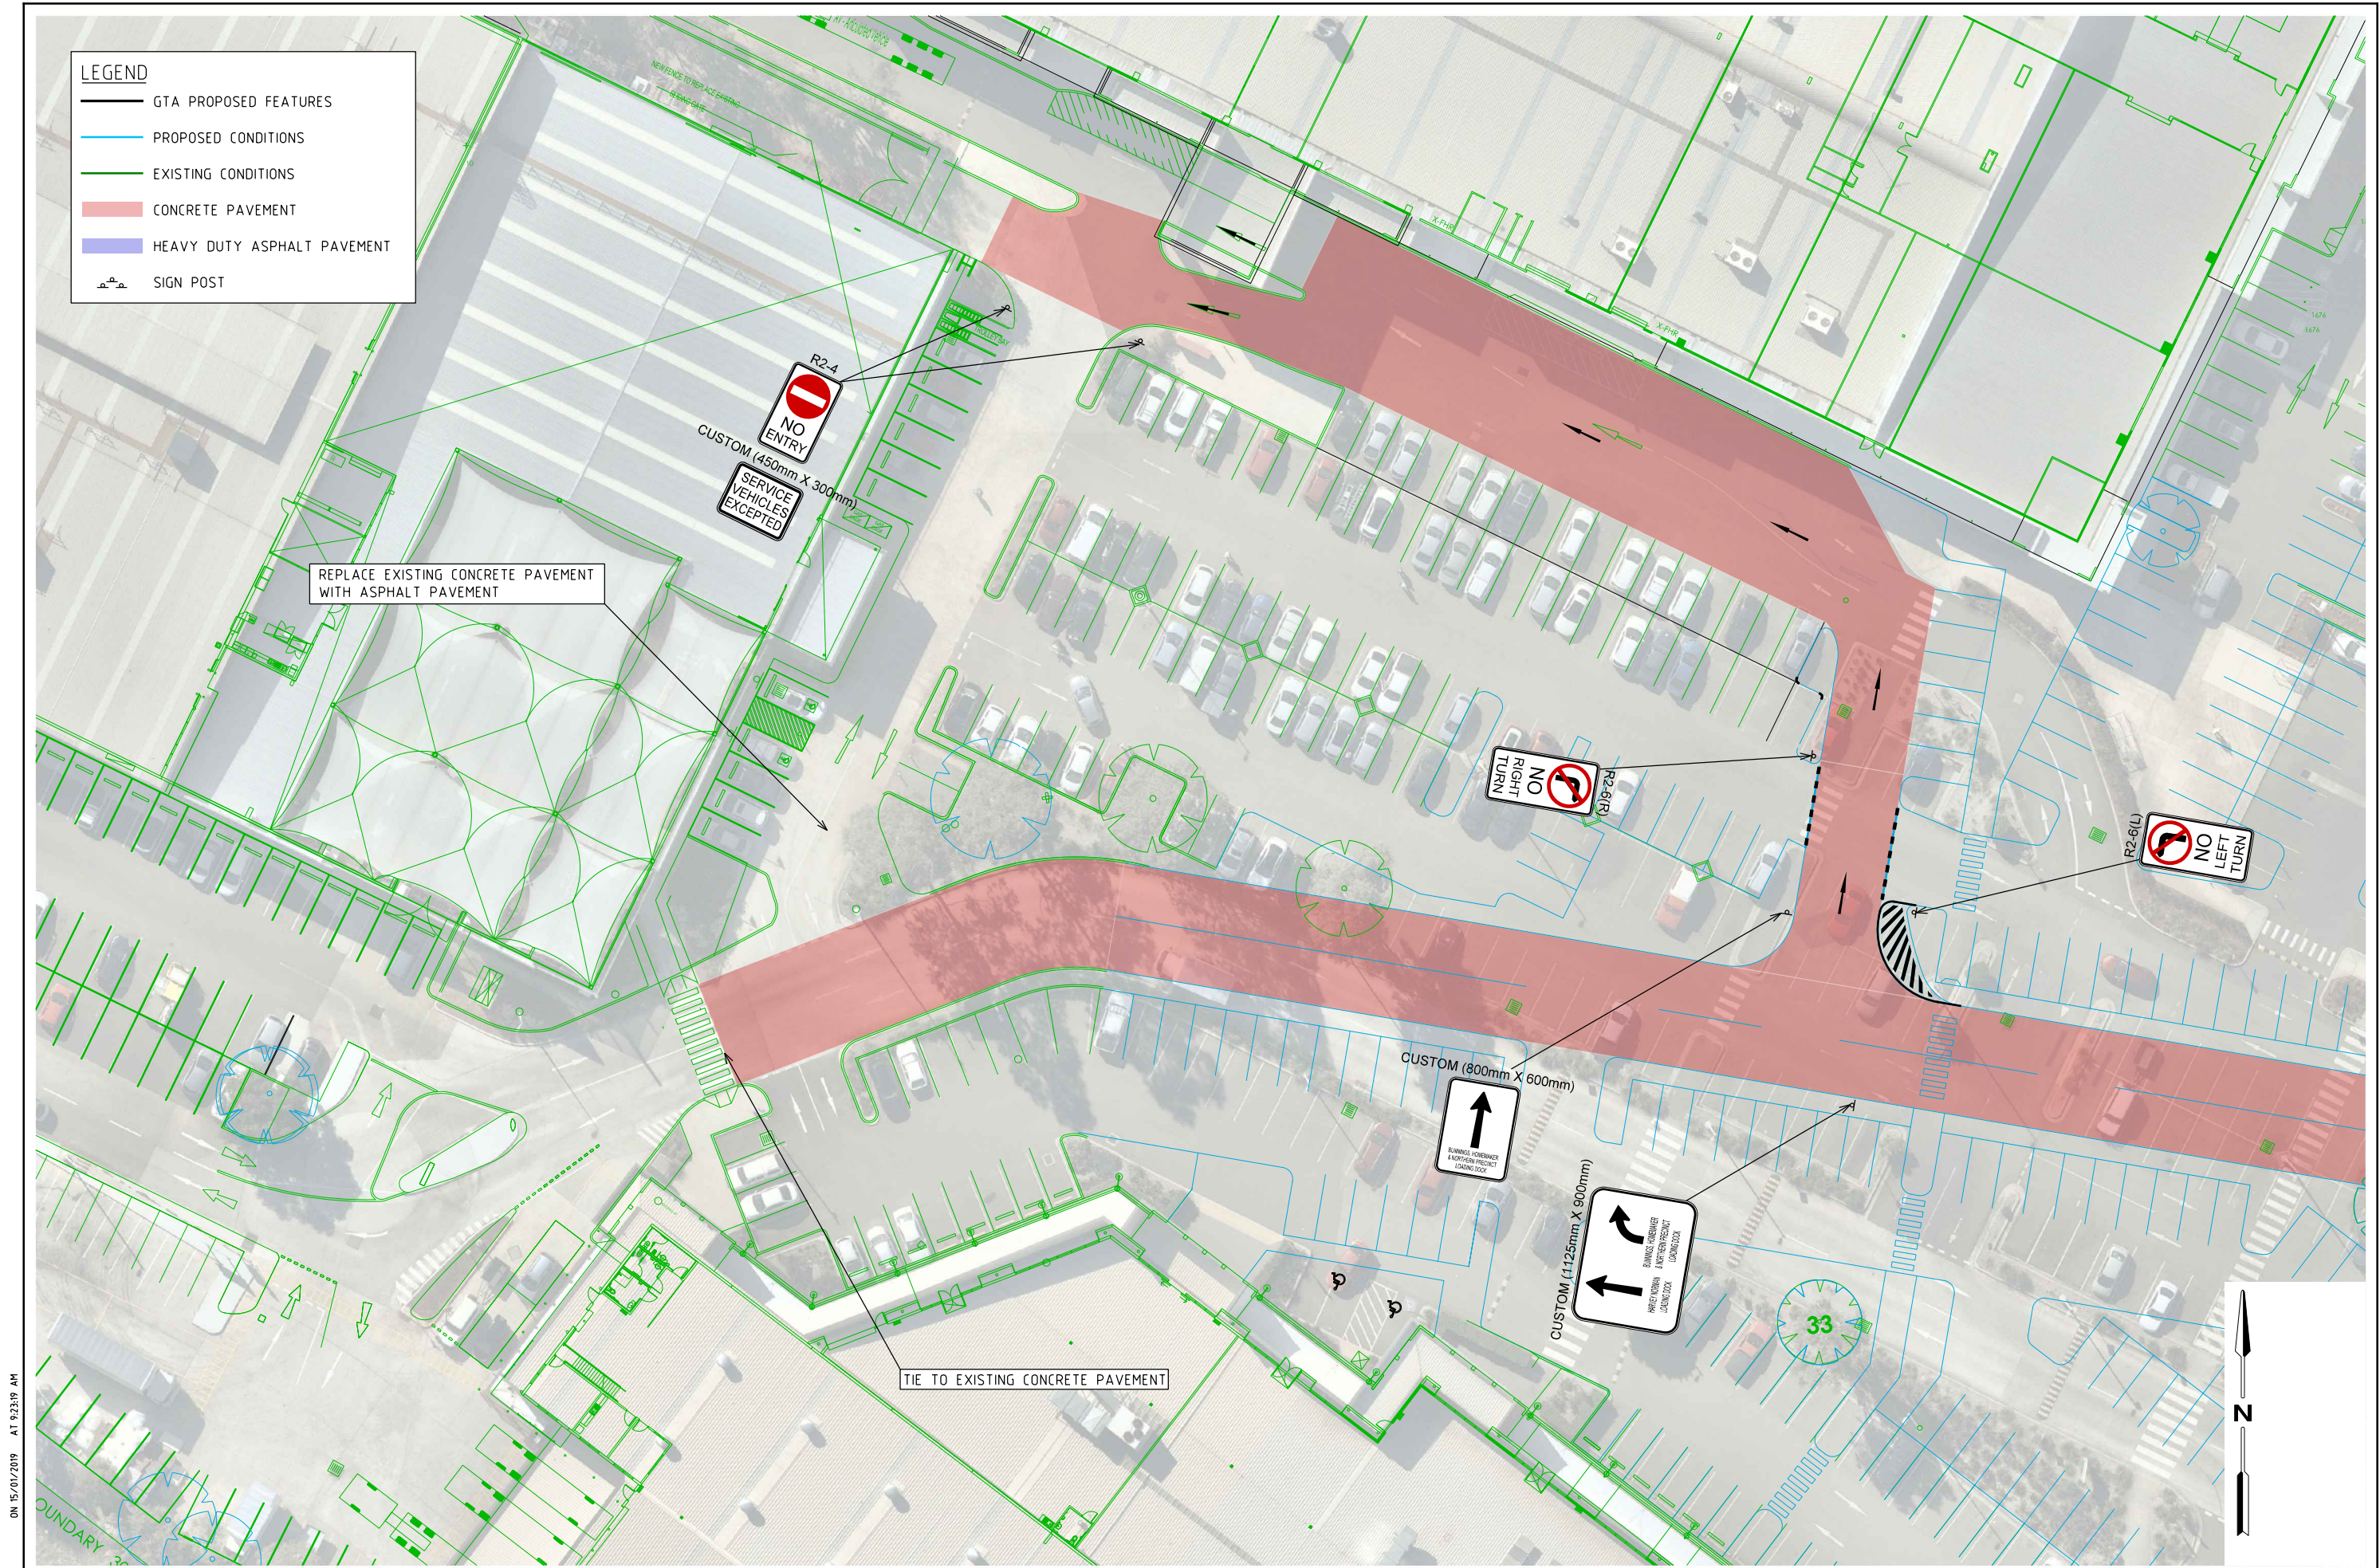

**LEGEND**

- GTA PROPOSED FEATURES
- PROPOSED CONDITIONS
- EXISTING CONDITIONS
- CONCRETE PAVEMENT
- HEAVY DUTY ASPHALT PAVEMENT
- SIGN POST

ON 15/01/2019 AT 9:23:19 AM  
PLOTTED BY : Rodney Wong



Melbourne 03 9851 9600  
Sydney 02 8448 1800  
Brisbane 07 3113 5000  
Adelaide 08 8334 3600  
Perth 08 6169 1000



**PRELIMINARY PLAN**  
FOR DISCUSSION PURPOSES  
ONLY SUBJECT TO CHANGE  
WITHOUT NOTIFICATION

DESIGNED  
C.YOU  
  
APPROVED BY  
J.KIRIAKIDIS

DESIGN CHECK  
D.CHOI  
  
DATE ISSUED  
15 JANUARY 2019

SCALE  
A3  
0 5 10  
1:500  
  
CAD FILE NO.  
N154080-01-P9.dgn

HARVEY NORMAN PENRITH REDEVELOPMENT



**SIGNAGE AND LINEMARKING PLAN**

DRAWING NO. N154080-01-03

SHEET 03 OF 05


ISSUE P9



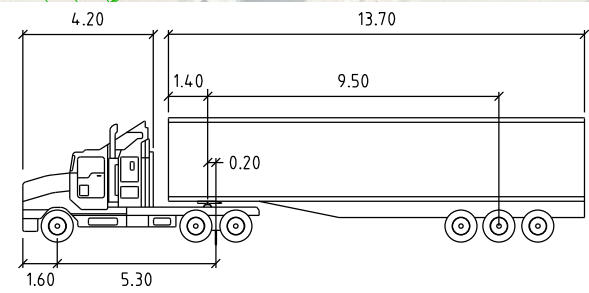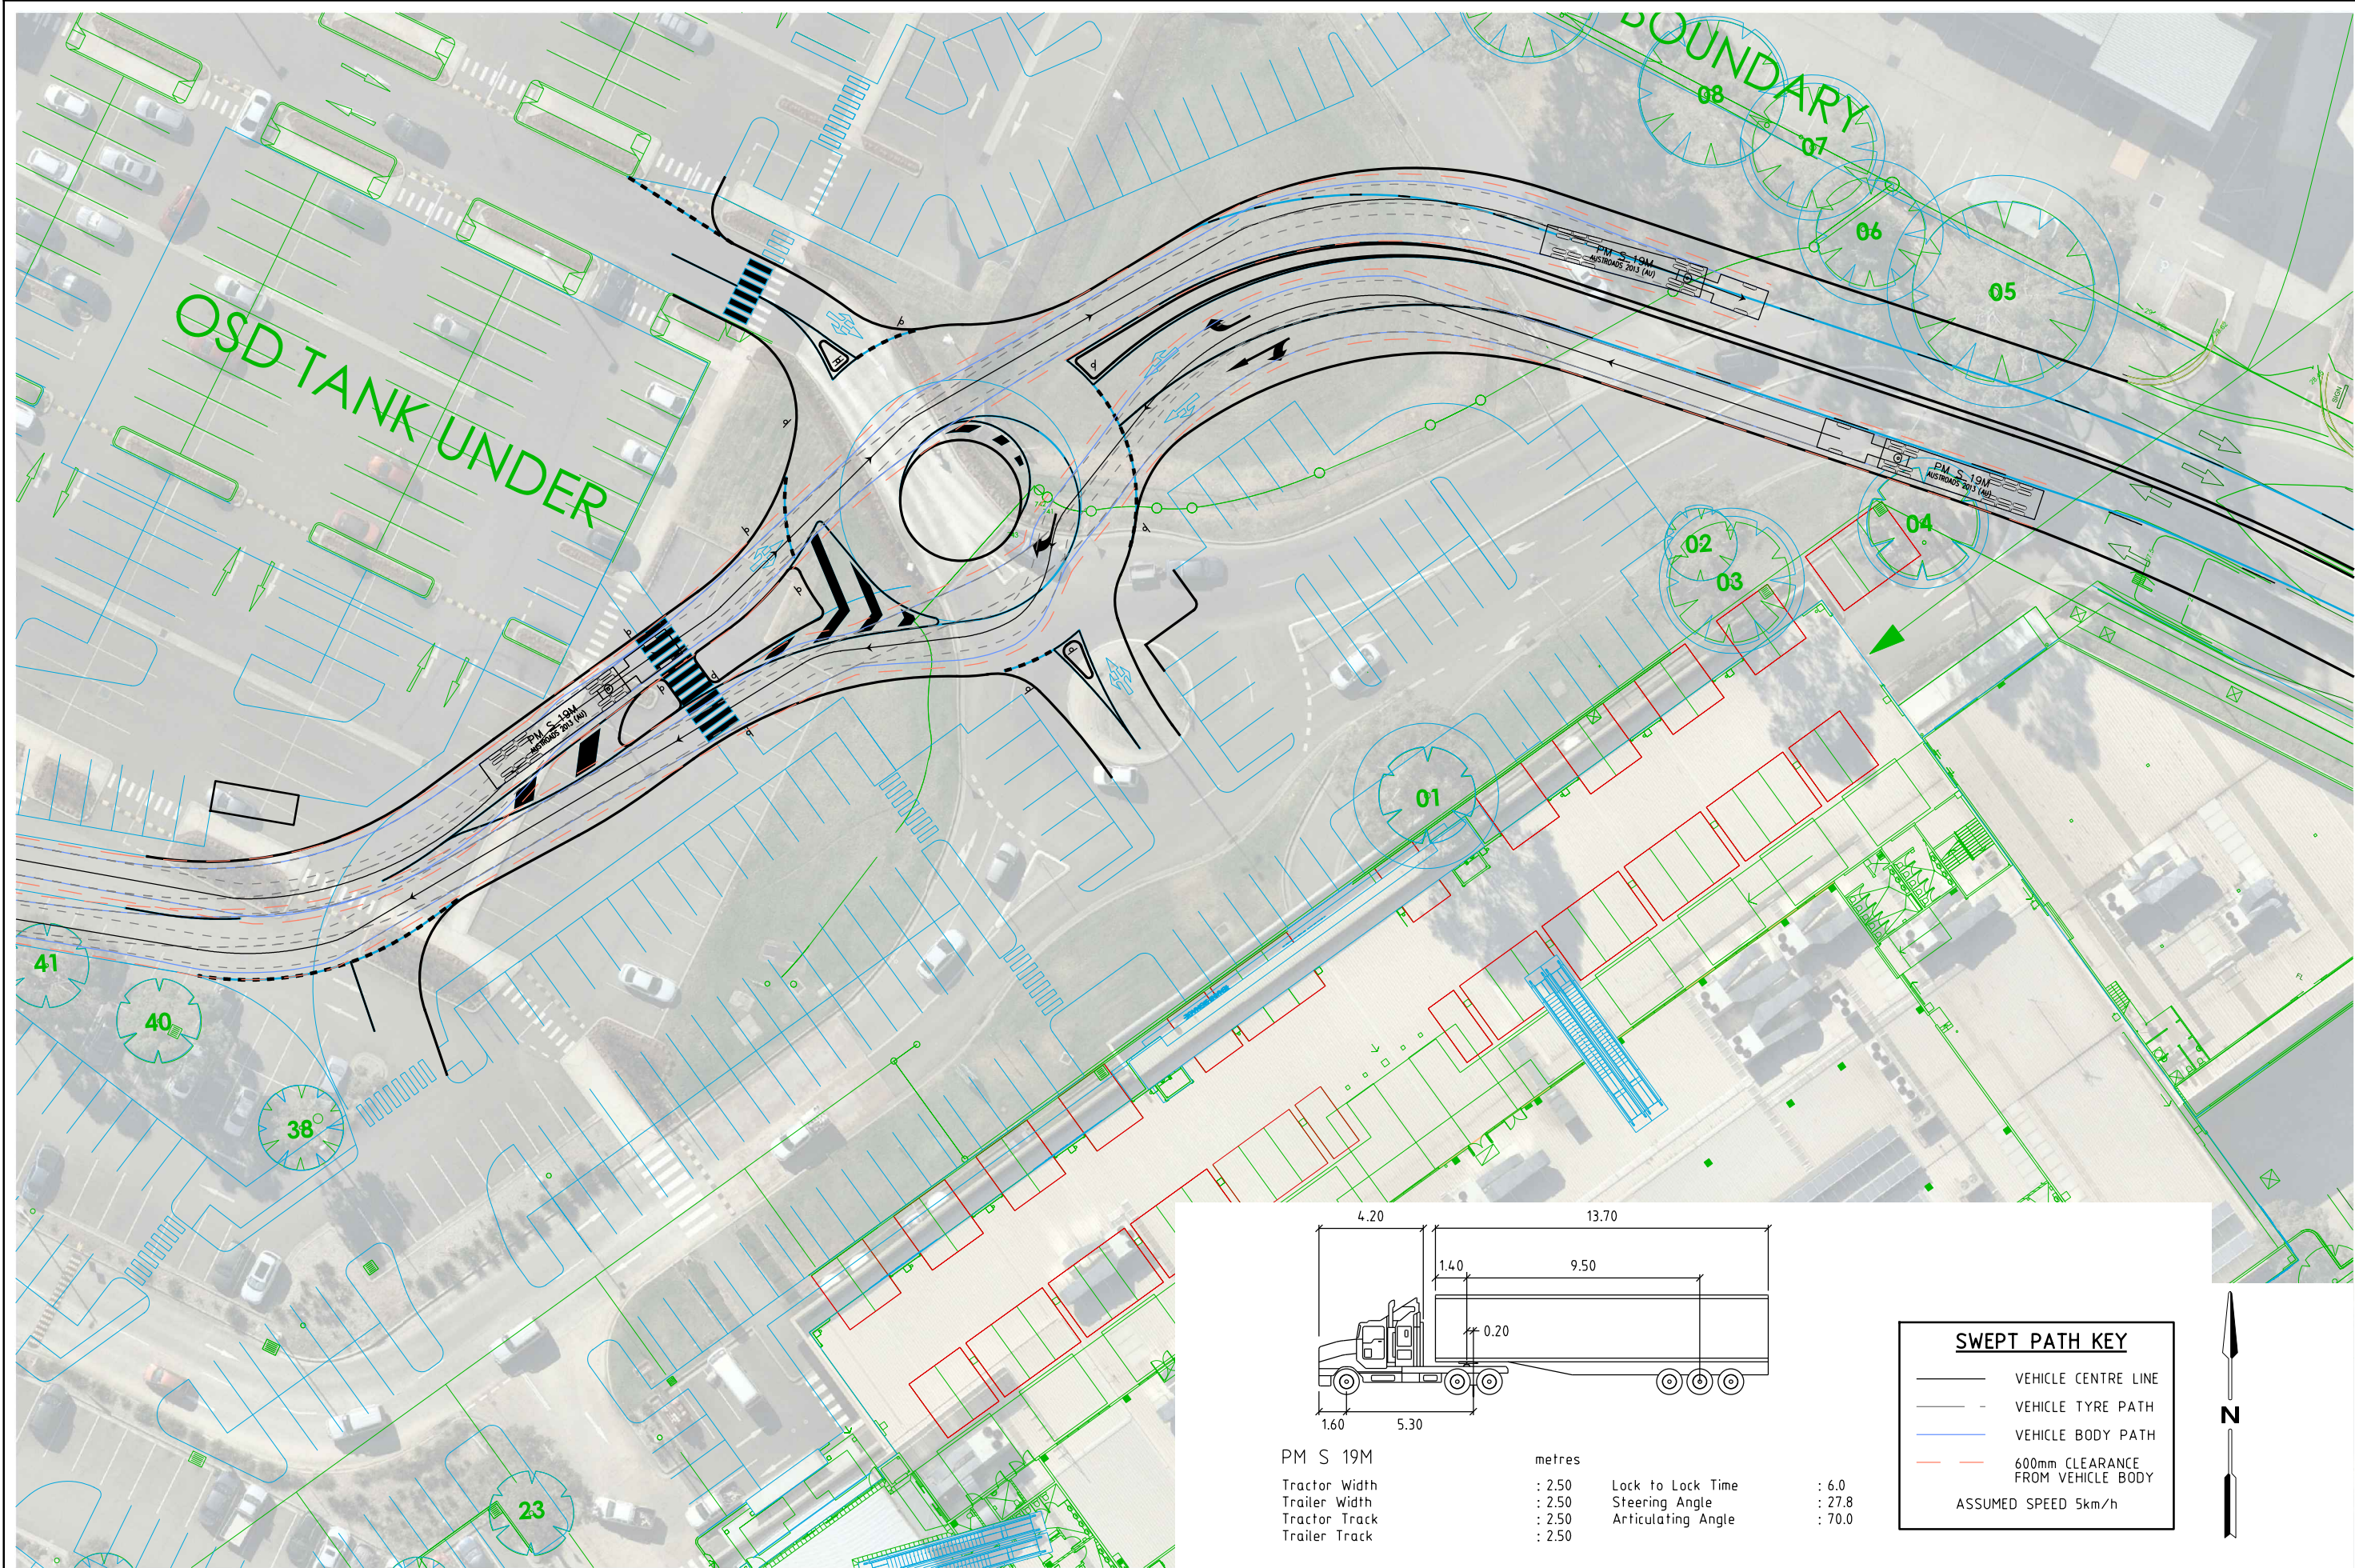

PM S 19M		metres	
Tractor Width	: 2.50	Lock to Lock Time	: 6.0
Trailer Width	: 2.50	Steering Angle	: 27.8
Tractor Track	: 2.50	Articulating Angle	: 70.0
Trailer Track	: 2.50		

SWEEP PATH KEY	
	VEHICLE CENTRE LINE
	VEHICLE TYRE PATH
	VEHICLE BODY PATH
	600mm CLEARANCE FROM VEHICLE BODY
ASSUMED SPEED 5km/h	

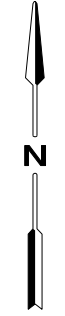

ON 15/01/2019 AT 9:23:20 AM  
PLOTTED BY : Rodney Wong




**GTA consultants**  
www.gta.com.au

Melbourne 03 9851 9600  
Sydney 02 8448 1800  
Brisbane 07 3113 5000  
Adelaide 08 8334 3600  
Perth 08 6169 1000



**PRELIMINARY PLAN**  
FOR DISCUSSION PURPOSES  
ONLY SUBJECT TO CHANGE  
WITHOUT NOTIFICATION

DESIGNED C.YOU	DESIGN CHECK D.CHOI
APPROVED BY J.KIRIAKIDIS	DATE ISSUED 15 JANUARY 2019

SCALE  
A3  
  
1:500



CAD FILE NO.  
N154080-01-P9.dgn

HARVEY NORMAN PENRITH REDEVELOPMENT

**SWEEP PATH ASSESSMENT**


DRAWING NO. N154080-01-04      SHEET 04 OF 05      ISSUE P9



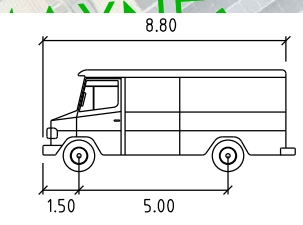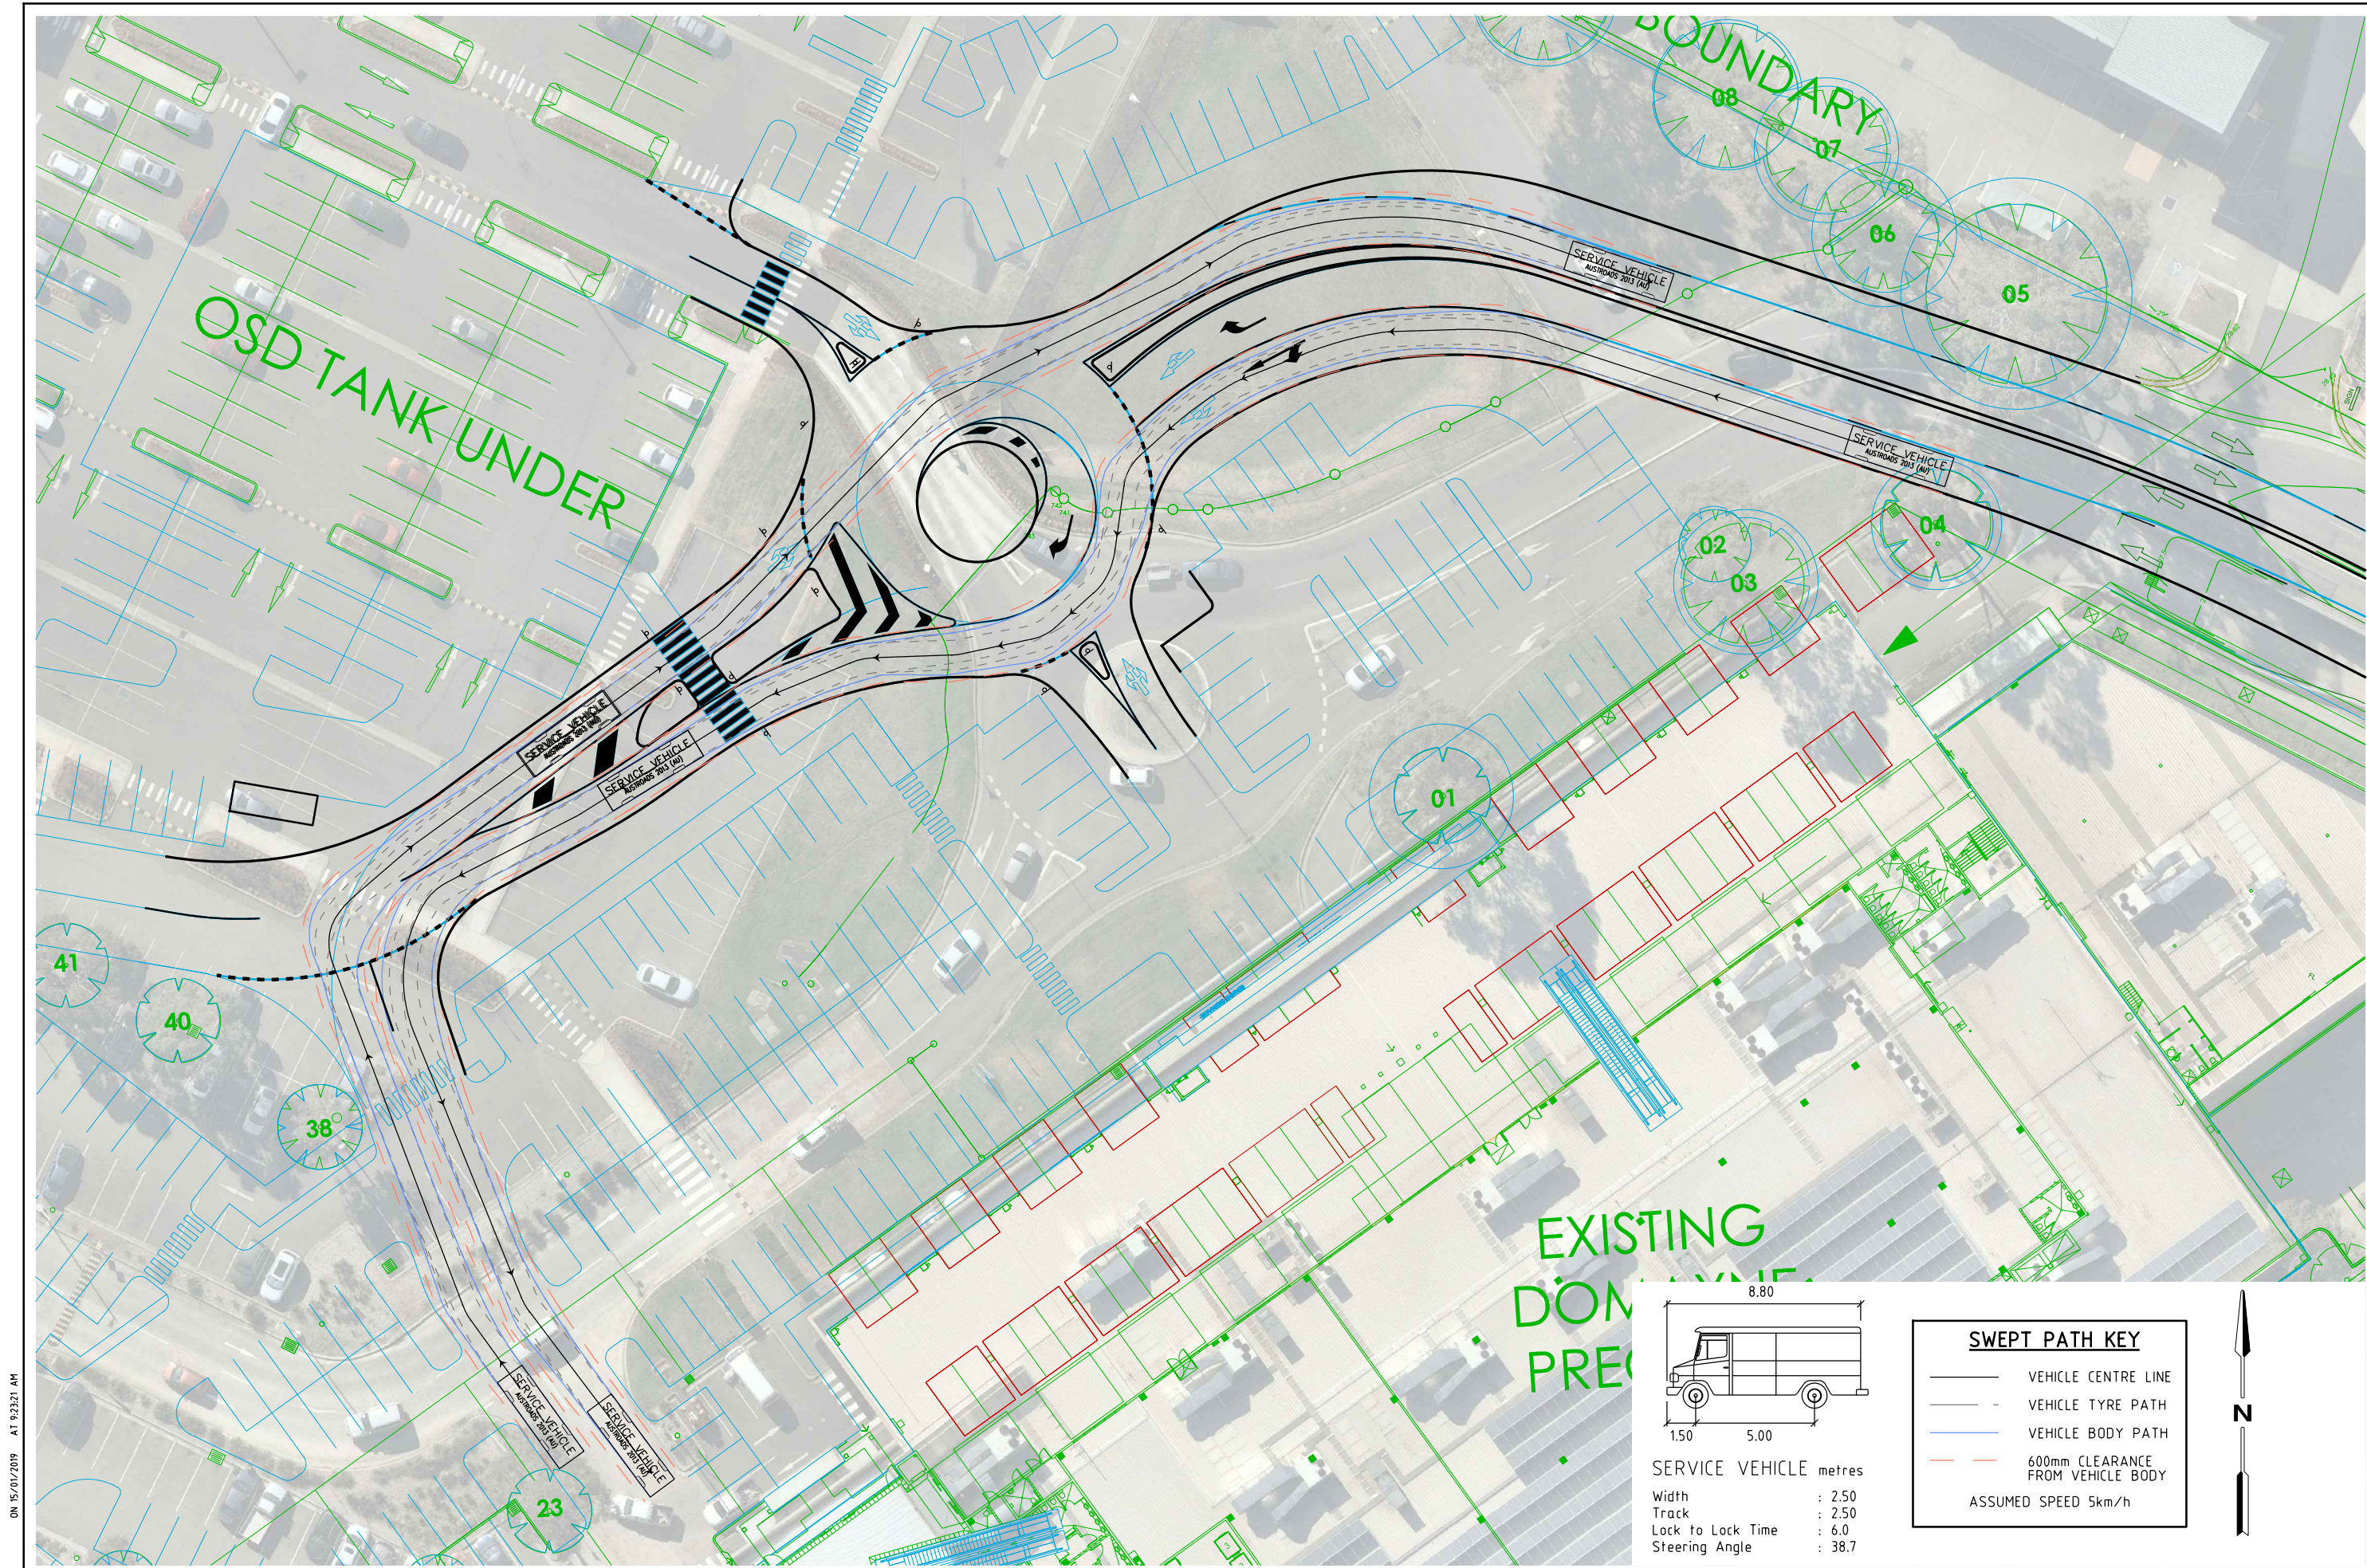

SERVICE VEHICLE metres  
Width : 2.50  
Track : 2.50  
Lock to Lock Time : 6.0  
Steering Angle : 38.7

SWEEP PATH KEY	
	VEHICLE CENTRE LINE
	VEHICLE TYRE PATH
	VEHICLE BODY PATH
	600mm CLEARANCE FROM VEHICLE BODY
ASSUMED SPEED 5km/h	

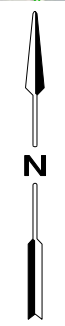

ON 15/01/2019 AT 9:23:21 AM  
PLOTTED BY : Rodney Wong



Melbourne 03 9851 9600  
Sydney 02 8448 1800  
Brisbane 07 3113 5000  
Adelaide 08 8334 3600  
Perth 08 6169 1000



**PRELIMINARY PLAN**  
FOR DISCUSSION PURPOSES  
ONLY SUBJECT TO CHANGE  
WITHOUT NOTIFICATION

DESIGNED  
C.YOU  
  
APPROVED BY  
J.KIRIAKIDIS

DESIGN CHECK  
D.CHOI  
  
DATE ISSUED  
15 JANUARY 2019

SCALE  
A3  
  
1:500  
  
CAD FILE NO.  
N154080-01-P9.dgn

HARVEY NORMAN PENRITH REDEVELOPMENT

**SWEEP PATH ASSESSMENT**  
DRAWING NO. N154080-01-05

SHEET 05 OF 05

ISSUE P9