



Document Set ID: 9668895 Version: 1, Version Date: 21/07/2021

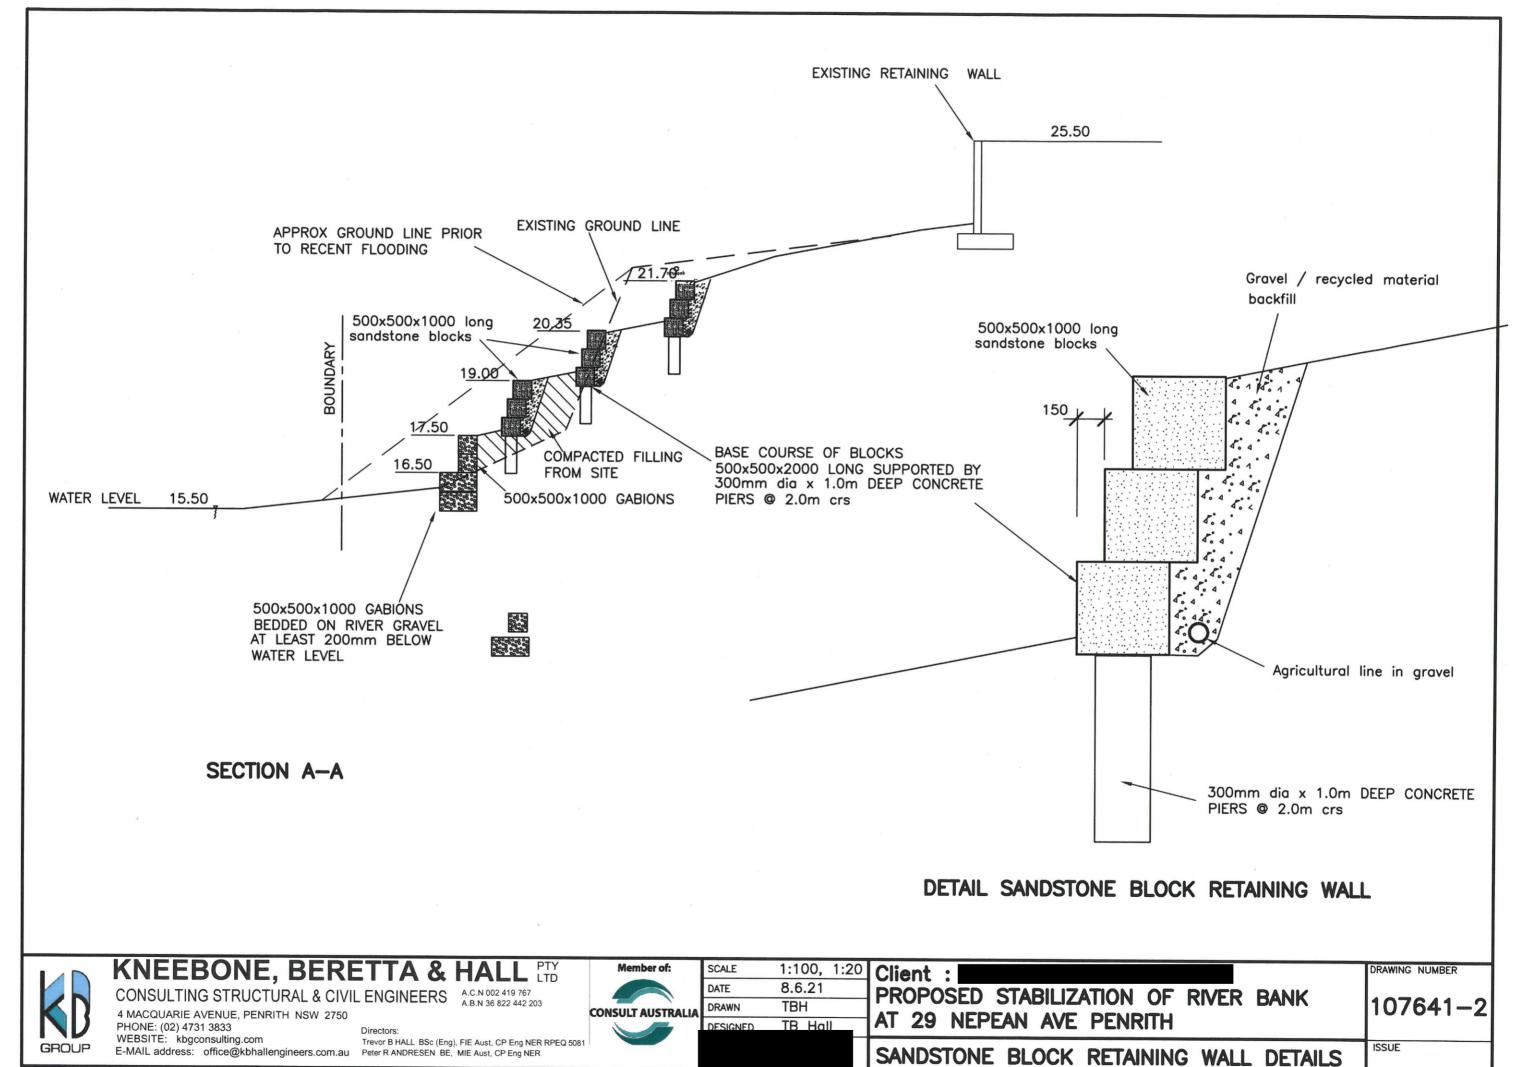

Document Set ID: 9668895 Version: 1, Version Date: 21/07/2021

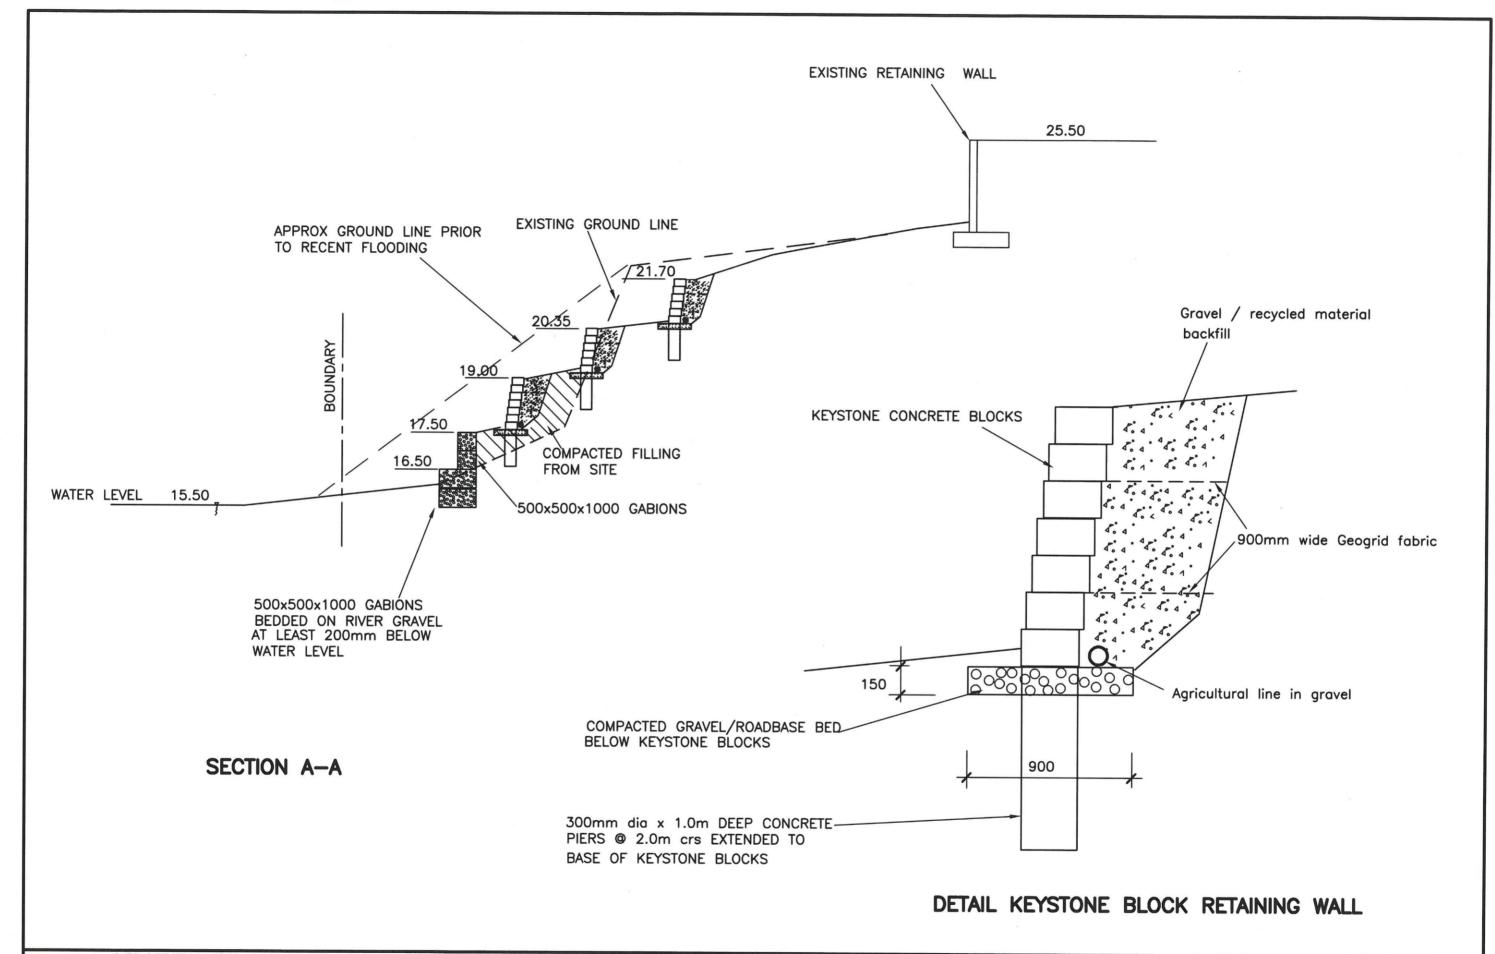



## **KNEEBONE, BERETTA & HAL**

Directors:

CONSULTING STRUCTURAL & CIVIL ENGINEERS A.C.N 002 419 767 A.B.N 36 822 442 203

4 MACQUARIE AVENUE, PENRITH NSW 2750 PHONE: (02) 4731 3833

WEBSITE: kbgconsulting.com WEBSITE: kbgconsulting.com
Trevor B HALL BSc (Eng), FIE Aust, CP Eng NER RPEQ 5081
E-MAIL address: office@kbhallengineers.com.au
Peter R ANDRESEN BE, MIE Aust, CP Eng NER



	SCALE	1:100,	1:20
LIA	DATE	8.6.21	
	DRAWN	TBH	
	DESIGNED	TB Hall	

Client : PROPOSED STABILIZATION OF RIVER BANK
AT 29 NEPEAN AVE PENRITH
KEYSTONE RETAINING WALL DETAILS

107641-3

DRAWING NUMBER

ISSUE

Document Set ID: 9668895 Version: 1, Version Date: 21/07/2021