

**NOTE:**  
 - DO NOT SCALE. IF IN DOUBT AND CONFLICTION WITH ALL RELEVANT  
 - THE DRAWING IS TO BE USED FOR CONSTRUCTION.  
 - FOR THE FULL PLAN REFER TO DRAWING 10-01

**PLEASE ENSURE ALL DIMENSIONS/DRAWING SIZES ARE REVIEWED  
 AND CHECKED AS QUOTE. IF THE DIMENSIONS SHOWN IS DIFFERENT  
 THAN THE DRAWING SIZE REQUIRED.**

ISS	DESCRIPTION	BY	DATE
01	ISSUED FOR COUNCIL DA APPLICATION	NB	24/03/22

1. ALL CHANNELS/ANGLES TO BE ERRECTED WITH DIRECTION OF FLANGES/LEGS AS INDICATED ON PLANS/ELEVATIONS.  
 2. ALL MEMBERS TO HAVE MARK END AS PER MARK BUBBLE ON PLANS/ELEVATIONS. MARK END AS SHOWN ON FABRICATION DRAWING IS REPRESENTED BY LOCATION OF MARK BUBBLE. SEE DIAGRAM -

**STAGE 2**

DRN. NB      DATE: 24/03/22      CHK. NB

CLIENT JOB # 001      JOB # 001



**PROPOSED SHED**

94-98 NEPEAN ST. PENRITH NSW 2750

PLANS

NOT TO SCALE      DRG #001 -      PLN-01      ISS. 01

**NOTE:**  
 - THIS DRAWING IS TO BE USED FOR CONSTRUCTION.  
 - NOT TO BE USED FOR CONSTRUCTION.

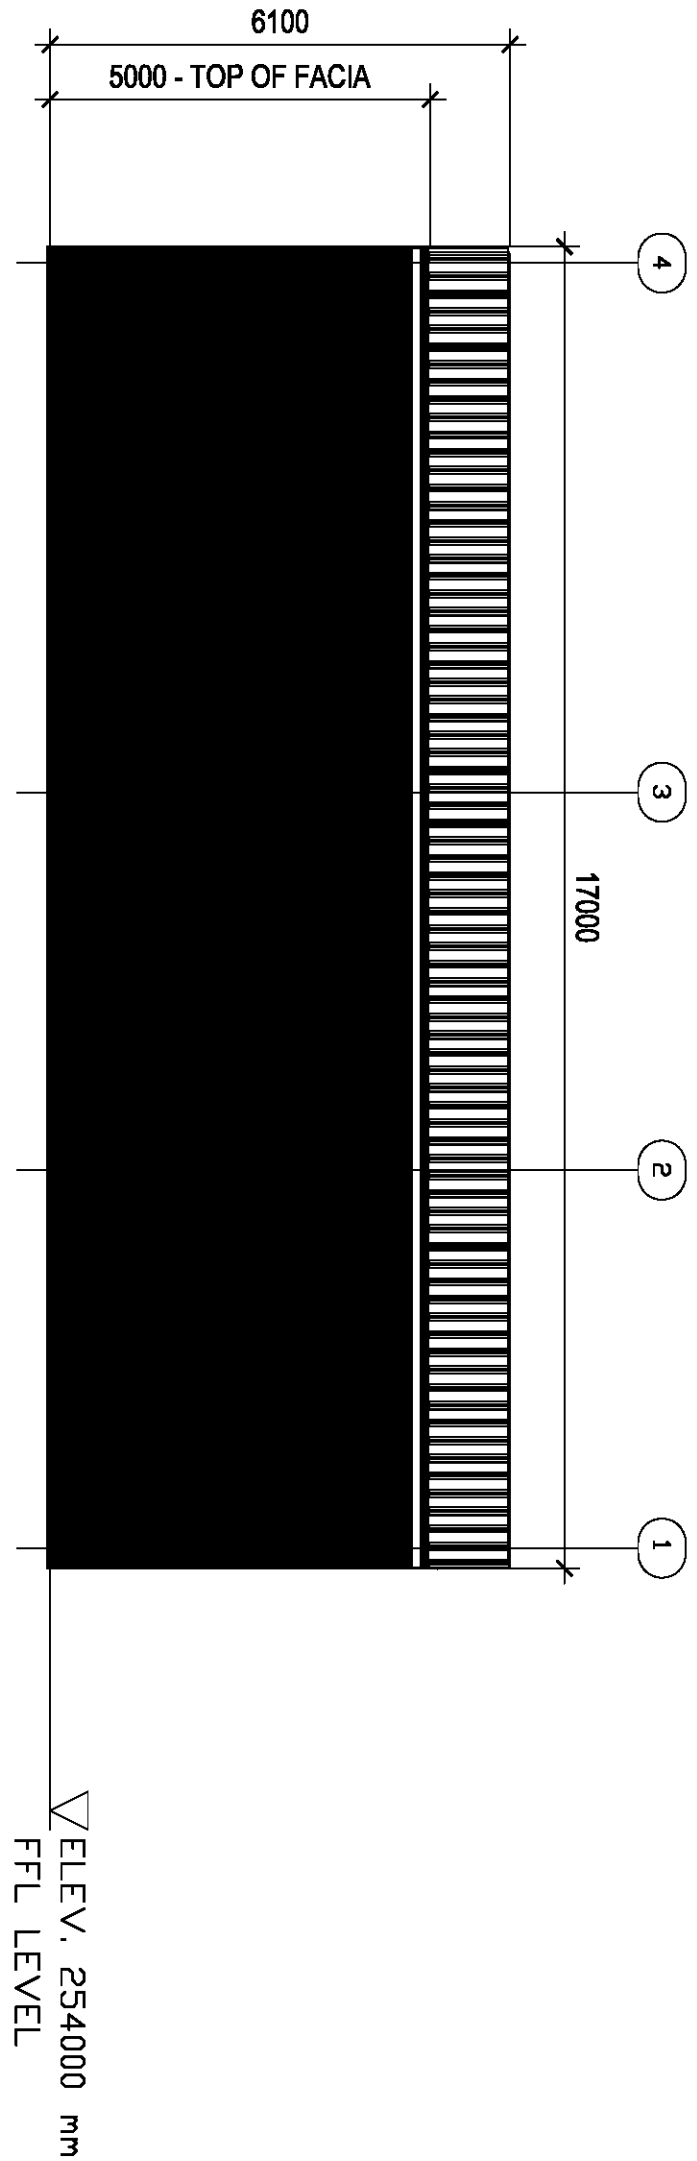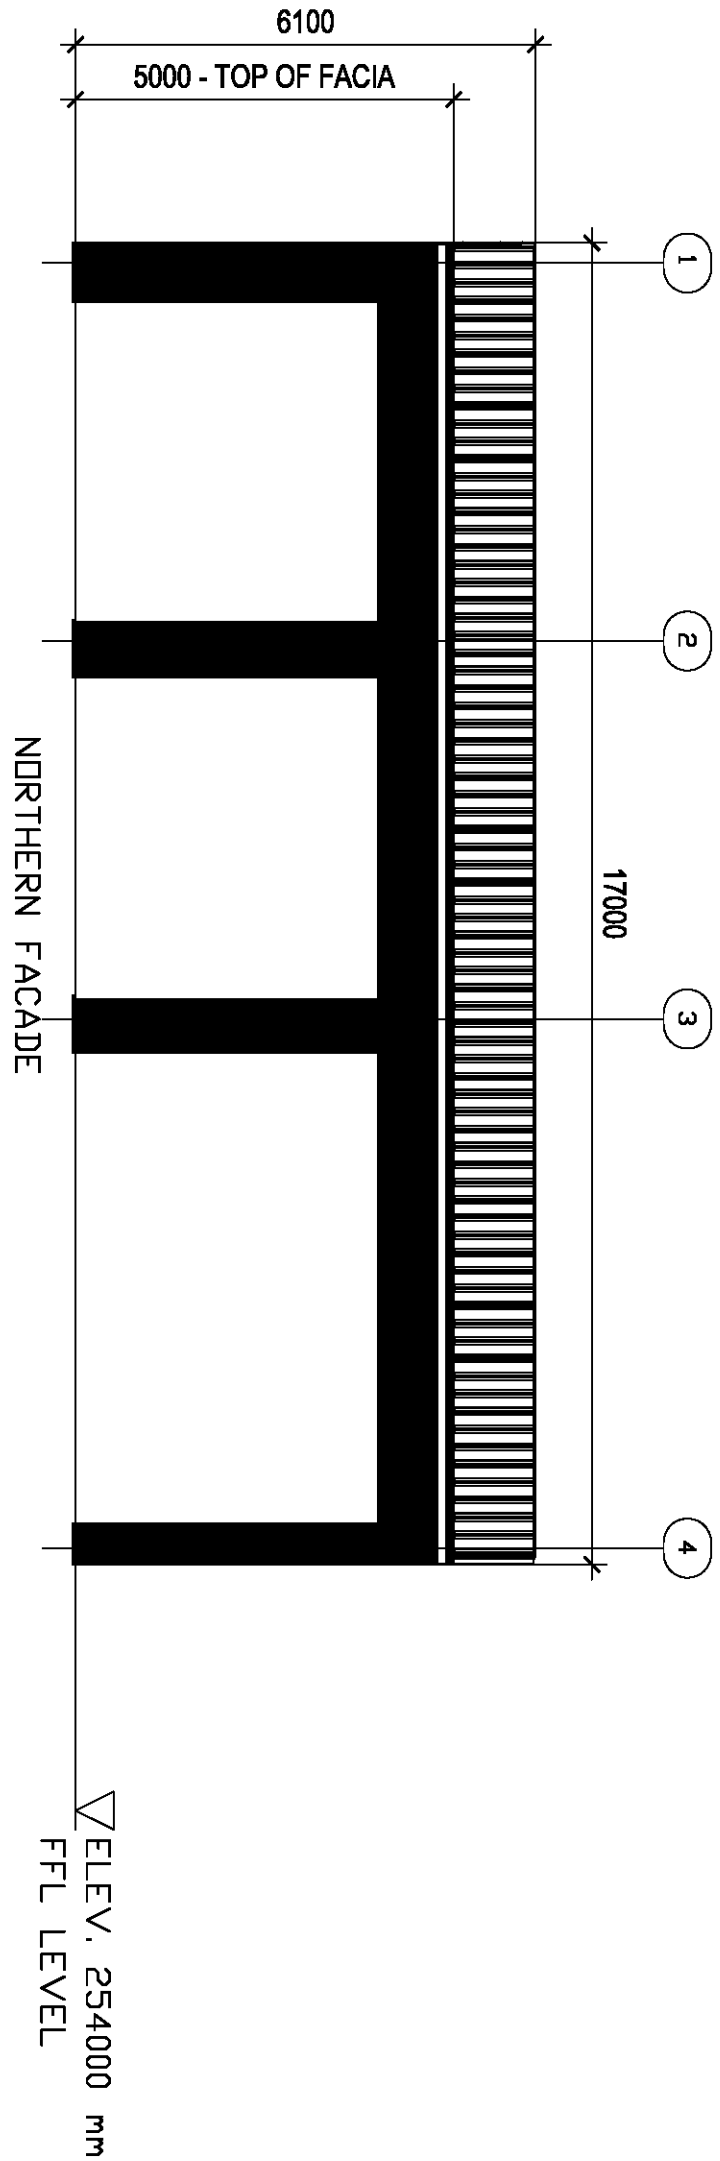

NOTE:  
 - NO MET SCALE, IF IN DOUBT AND CONSULTATION WITH ALL RELEVANT  
 - THIS DRAWING IS TO BE USED FOR CONSTRUCTION ONLY  
 - FOR ALL MET PLAN REFER TO DRAWING 10-01

PLEASE ENSURE ALL DOOR/WINDOW OPENING SIZES ARE REVIEWED  
 AND CHECKED AS QUOTE OFTEN THE DOOR SIZE SHOWN IS DIFFERENT  
 THAN THE OPENING SIZE REQUIRED

NOTE:  
 NOT TO BE REVIEWED ONLY  
 NOT TO BE USED FOR CONSTRUCTION

1. ALL CHANNELS/ANGLES TO BE ERRECTED WITH DIRECTION OF FLANGES/LEGS AS INDICATED ON PLANS/ELEVATIONS.
2. ALL MEMBERS TO HAVE MARK END AS PER MARK BUBBLE ON PLANS/ELEVATIONS. MARK END AS SHOWN ON FABRICATION DRAWING IS REPRESENTED BY LOCATION OF MARK BUBBLE. SEE DIAGRAM -



ISS	DESCRIPTION	BY	DATE
01	ISSUED FOR COUNCIL DA APPLICATION	NB	24/03/22



DRN. NB	DATE	CHK. NB	CLIENT JOB #	JOB #	NOT TO SCALE	DRG #	ISS. #
	24/03/22		001	001		001	01

**STAGE 2**

PROPOSED SHED

94-98 NEPEAN ST. PENRITH NSW 2750

ELEVATIONS

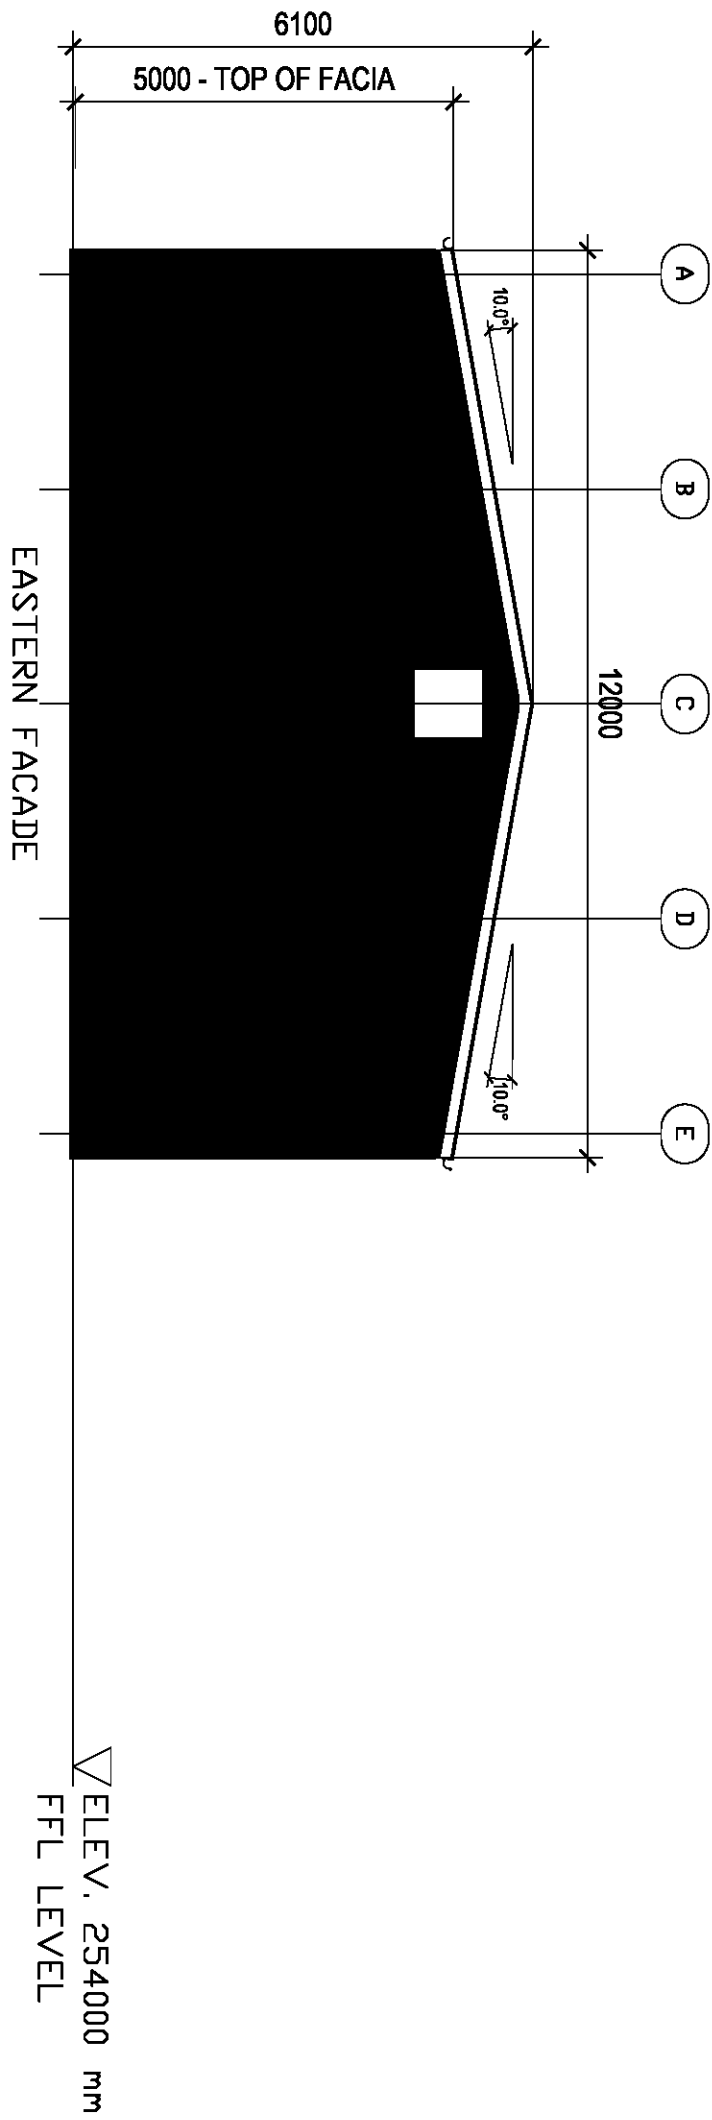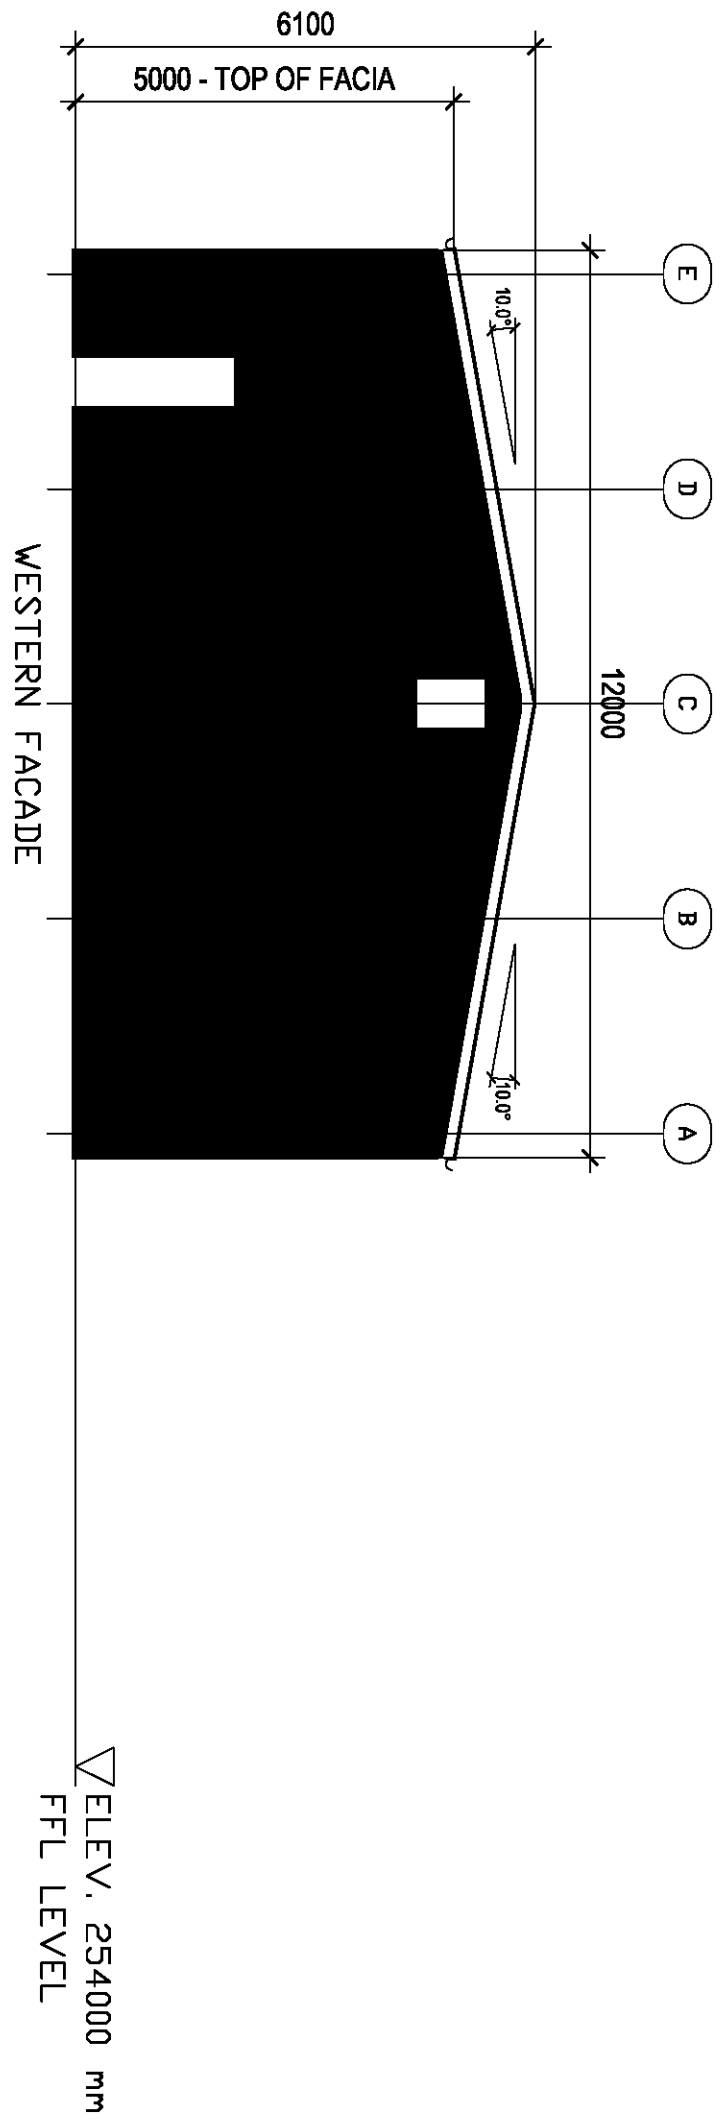

NOTE:  
 - NO MET SCALE, IF IN DOUBT AND CONSULTATION WITH ALL RELEVANT  
 - THIS DRAWING IS TO BE USED FOR CONSTRUCTION ONLY  
 - FOR ALL MET PLAN REFER TO DRAWING 10-01

PLEASE ENSURE ALL DOOR/WINDOW OPENING SIZES ARE REVIEWED  
 AND CHECKED AS QUOTE THEN THE DOOR SIZE SHOWN IS DIFFERENT  
 THAN THE OPENING SIZE REQUIRED

NOTE:  
 NOT TO BE REVIEWED ONLY  
 NOT TO BE USED FOR CONSTRUCTION

1. ALL CHANNELS/ANGLES TO BE ERRECTED WITH DIRECTION OF FLANGES/LEGS AS INDICATED ON PLANS/ELEVATIONS.
2. ALL MEMBERS TO HAVE MARK END AS PER MARK BUBBLE ON PLANS/ELEVATIONS. MARK END AS SHOWN ON FABRICATION DRAWING IS REPRESENTED BY LOCATION OF MARK BUBBLE. SEE DIAGRAM -



ISS	DESCRIPTION	BY	DATE
01	ISSUED FOR COUNCIL DA APPLICATION	NB	24/03/22

IMPORANT NOTES	DRW. NB	DATE	CHK. NB	CLIENT JOB #	JOB #
		24/03/22		001	001

**STAGE 2**

PROJECT	TITLE	NOT TO SCALE	DRG #001 -	ISS. 01
PROPOSED SHED	94-98 NEPEAN ST. PENRITH NSW 2750		E-02	
	ELEVATIONS			