





Proposed
Cafe Fleur

Elevation Plan

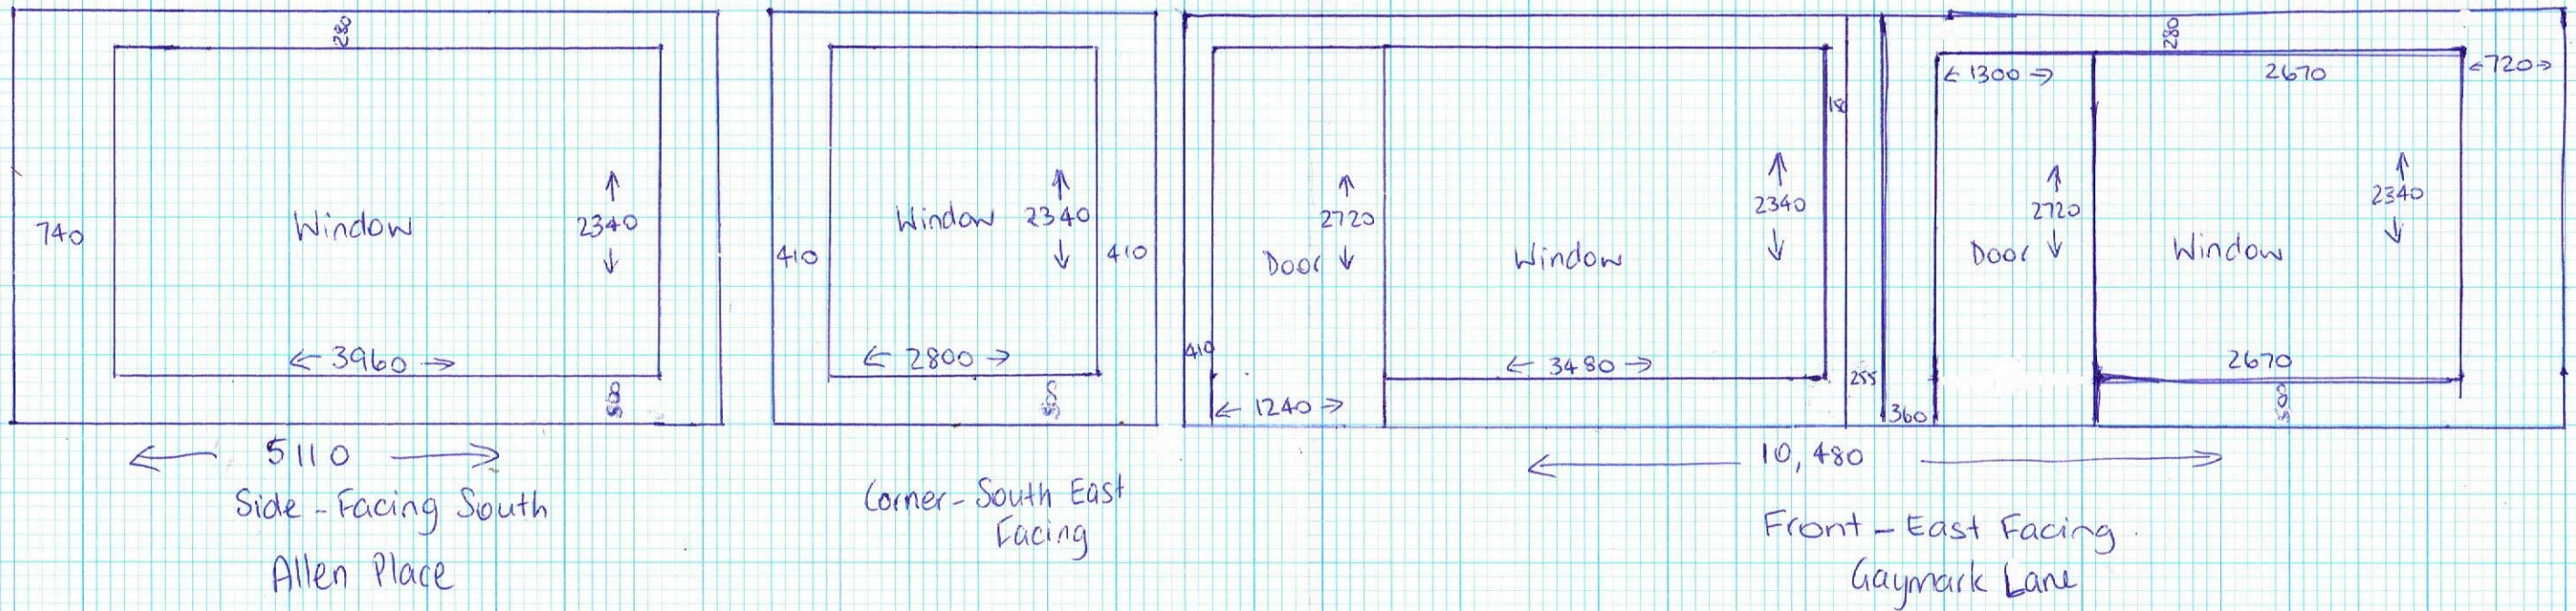



Shop 1/134-138 Henry Street, Penrith 2750

134 Henry St, Penrith NSW 2750
Traffic, Transit, Bicycling, Terrain

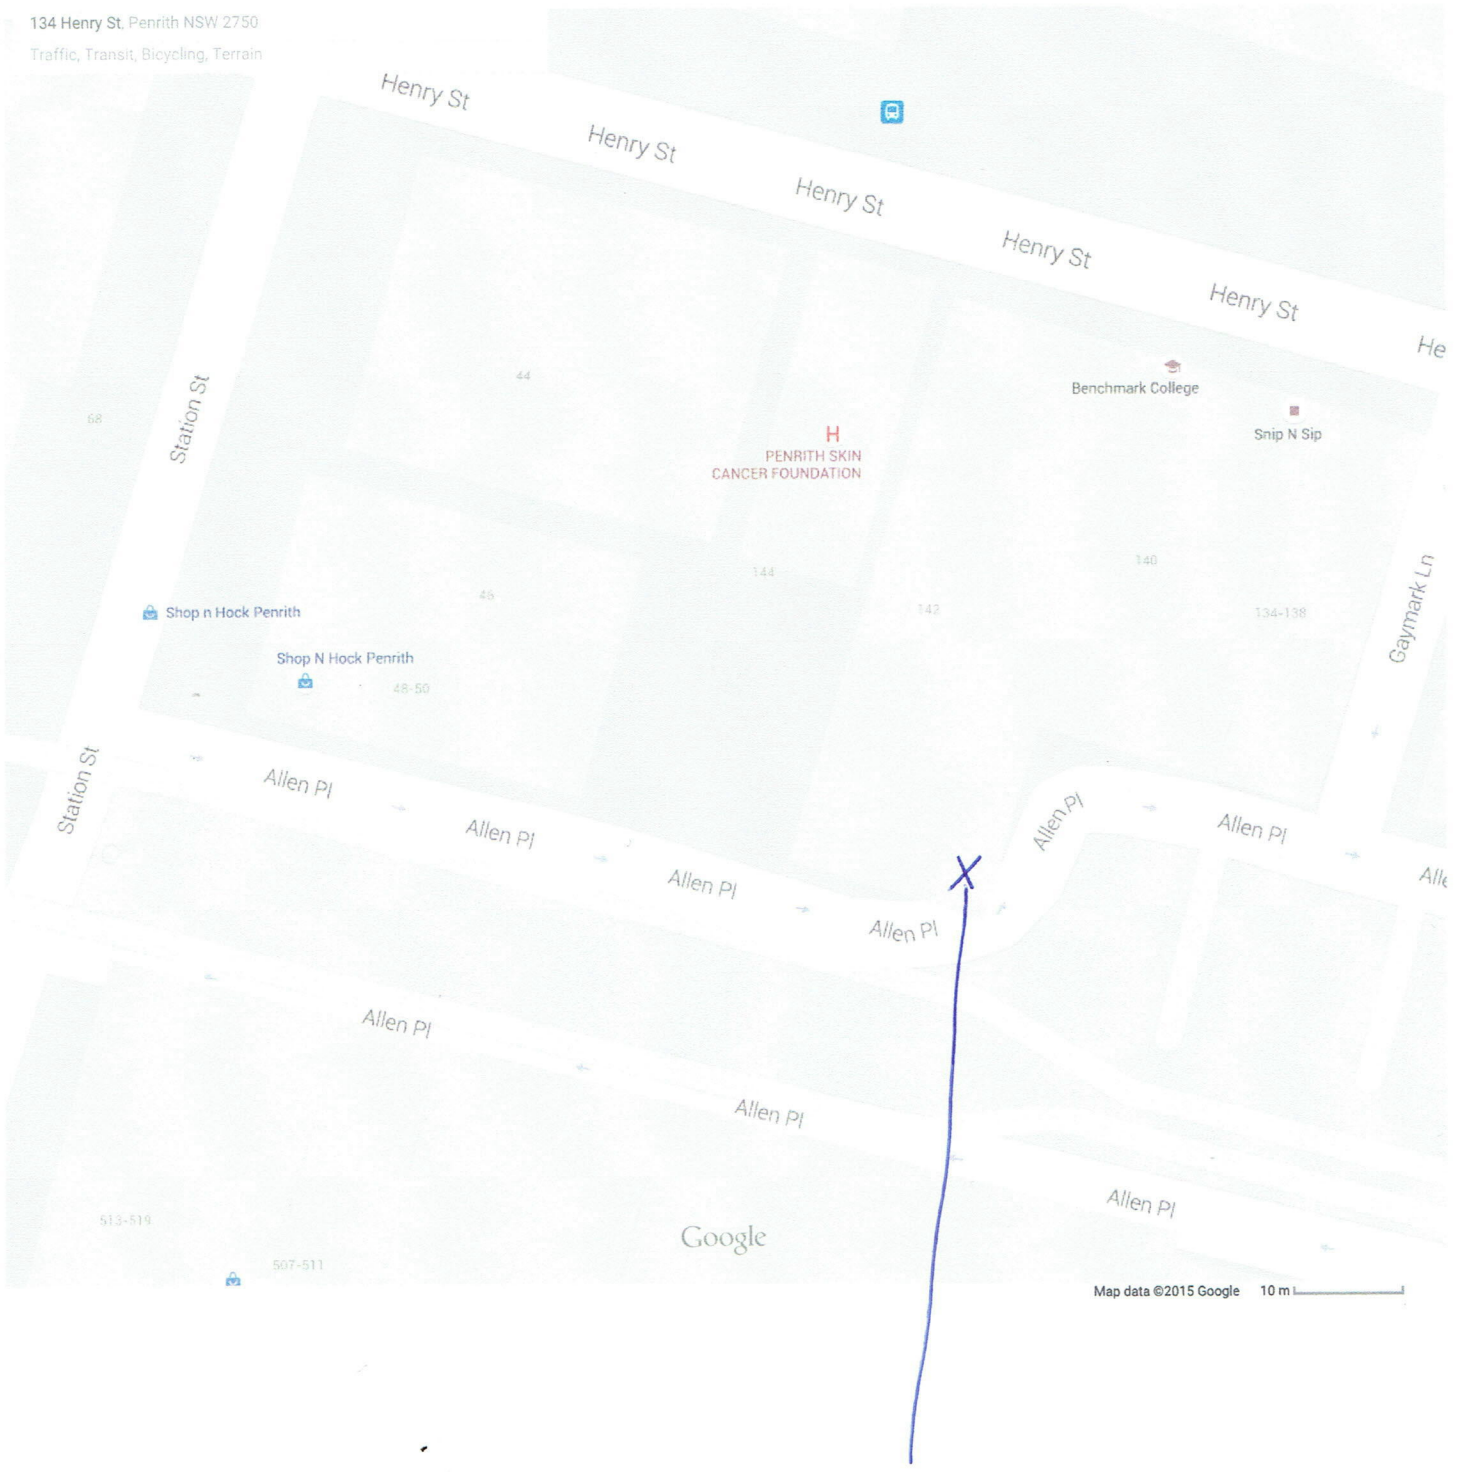






Proposed
Cafe Fleur

Site Plan.

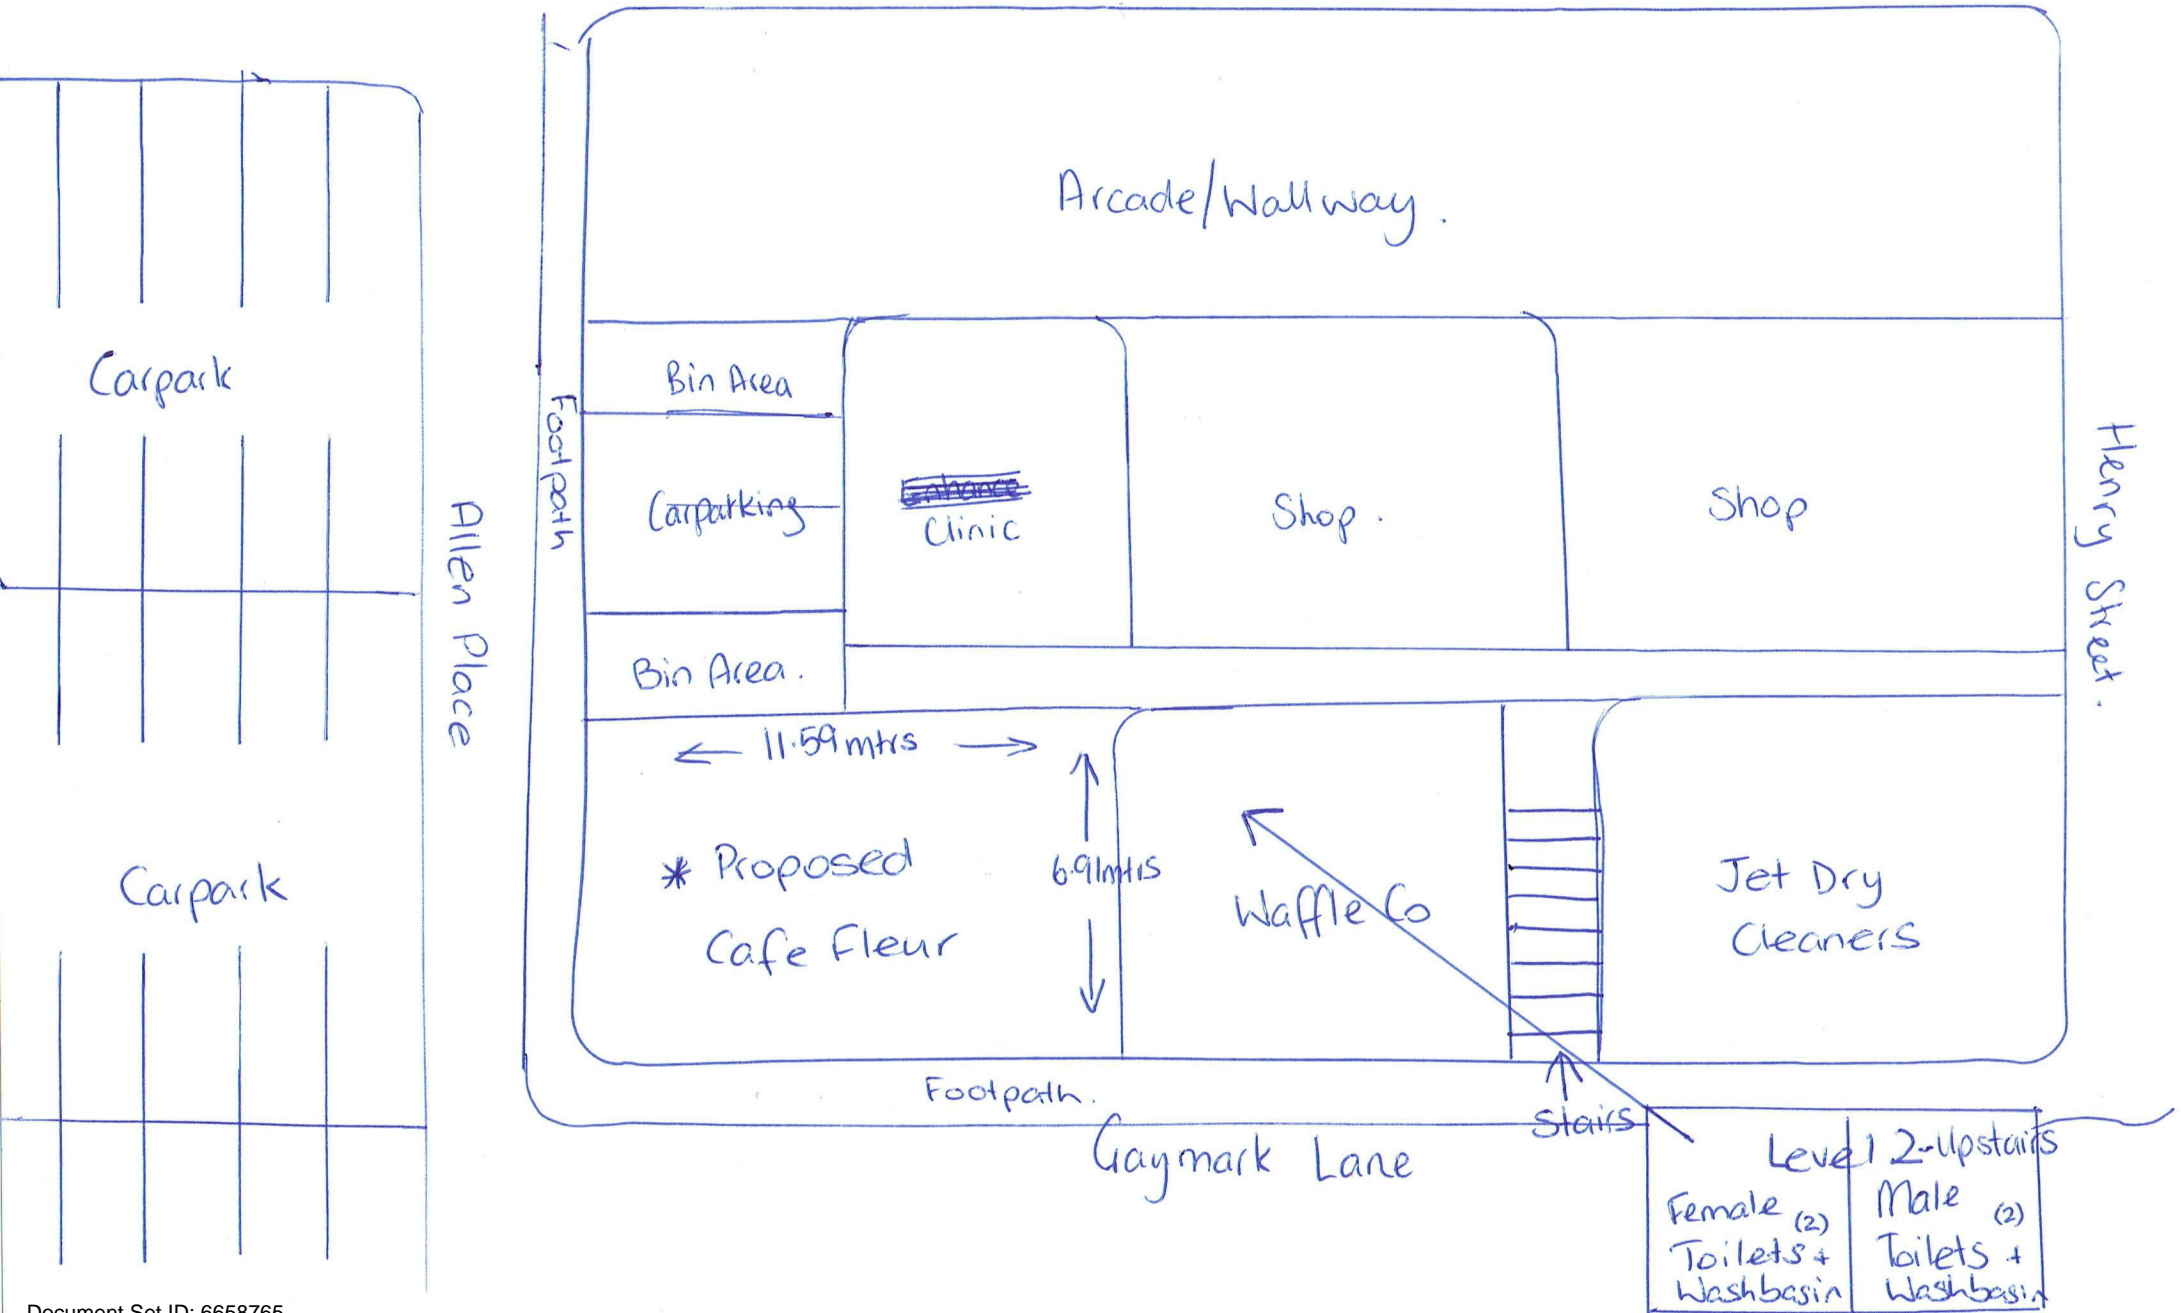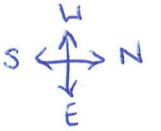


Level 2-Upstairs	
Female (2) Toilets + Washbasin	Male (2) Toilets + Washbasin

Section Plan - Area 1 Shop 1 | 134-138 Henry Street Perth 2750

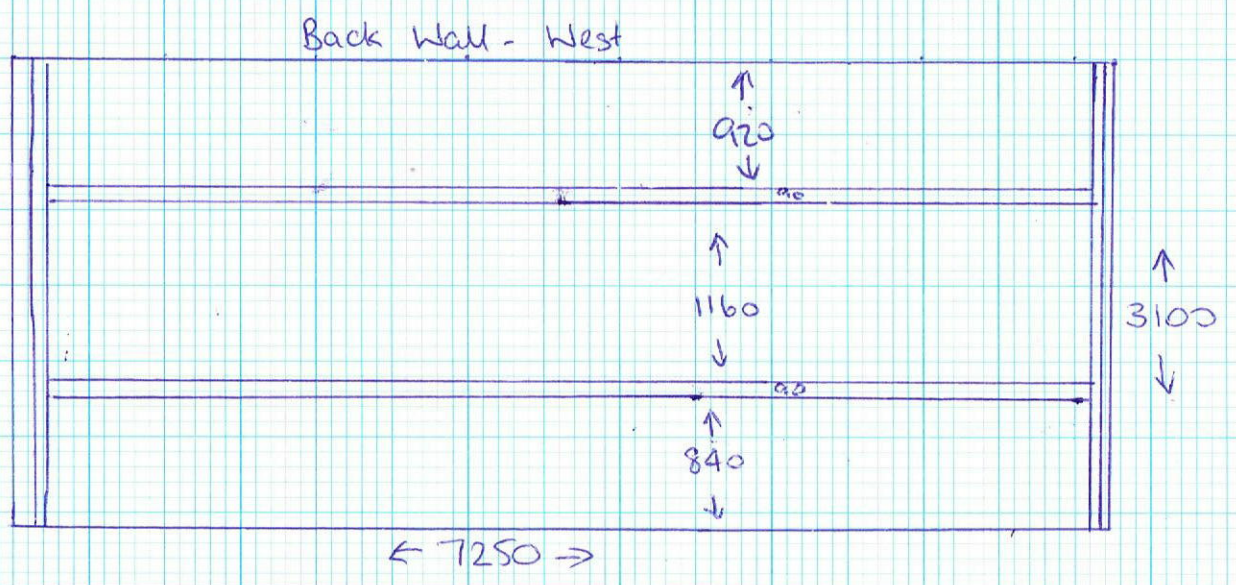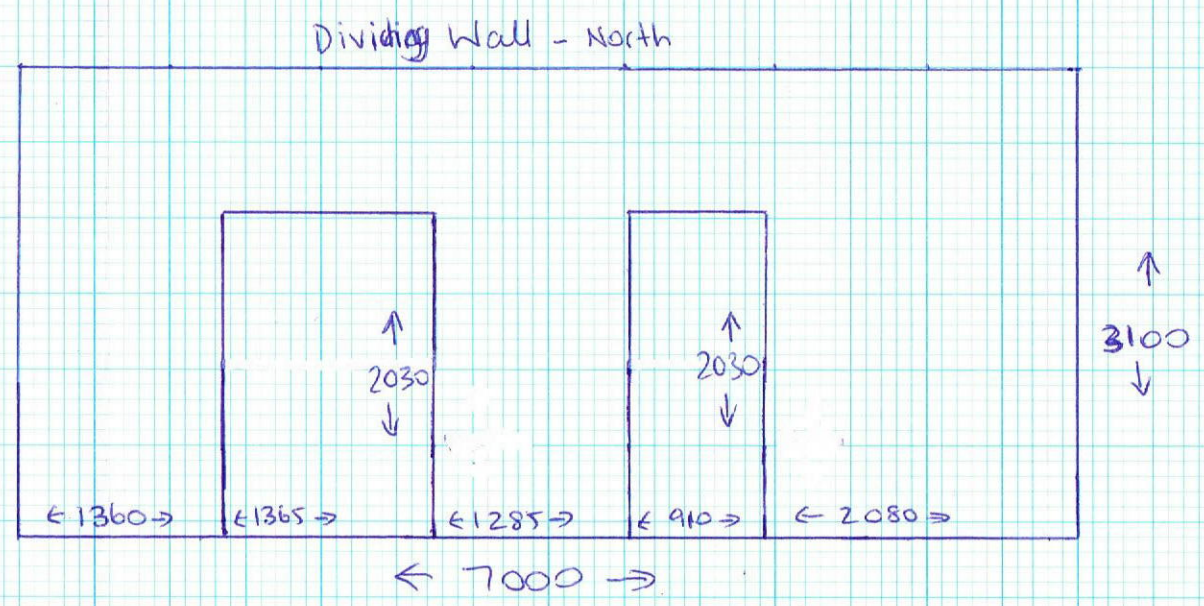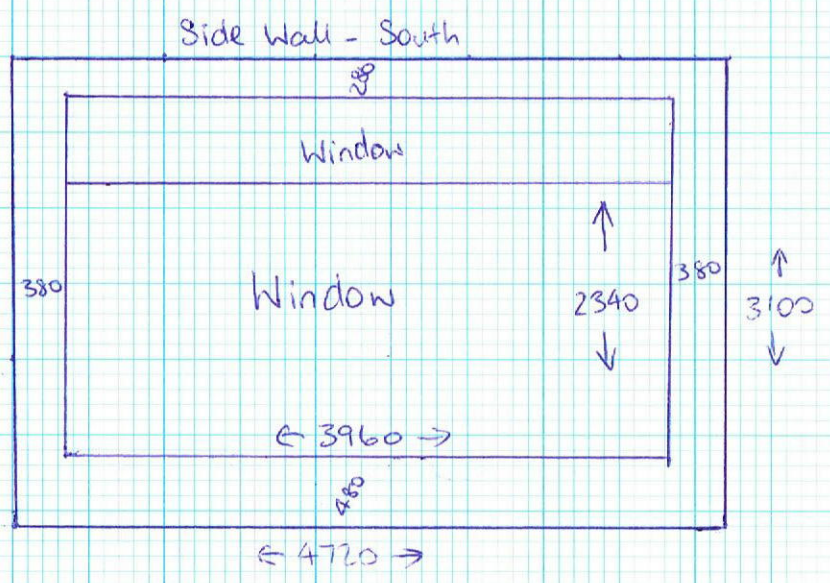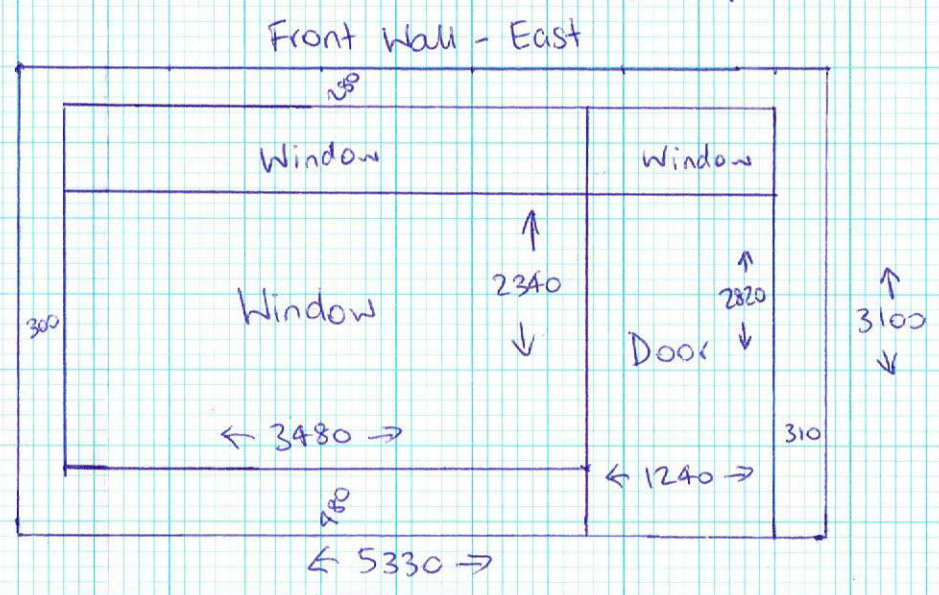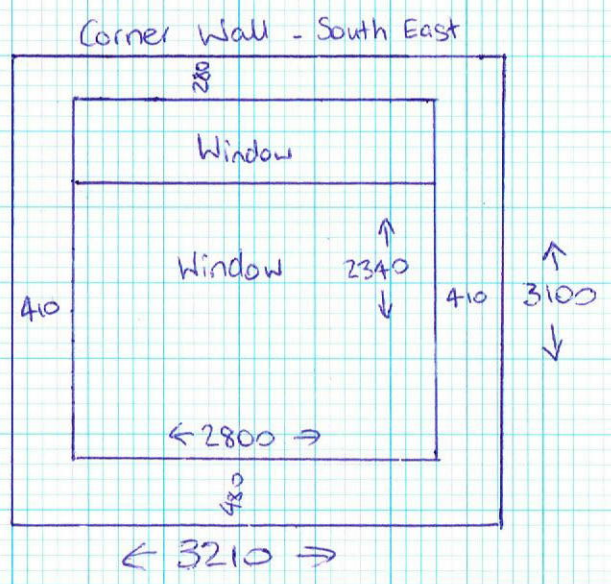


Section Plan - Area 2


Dividing Wall - South

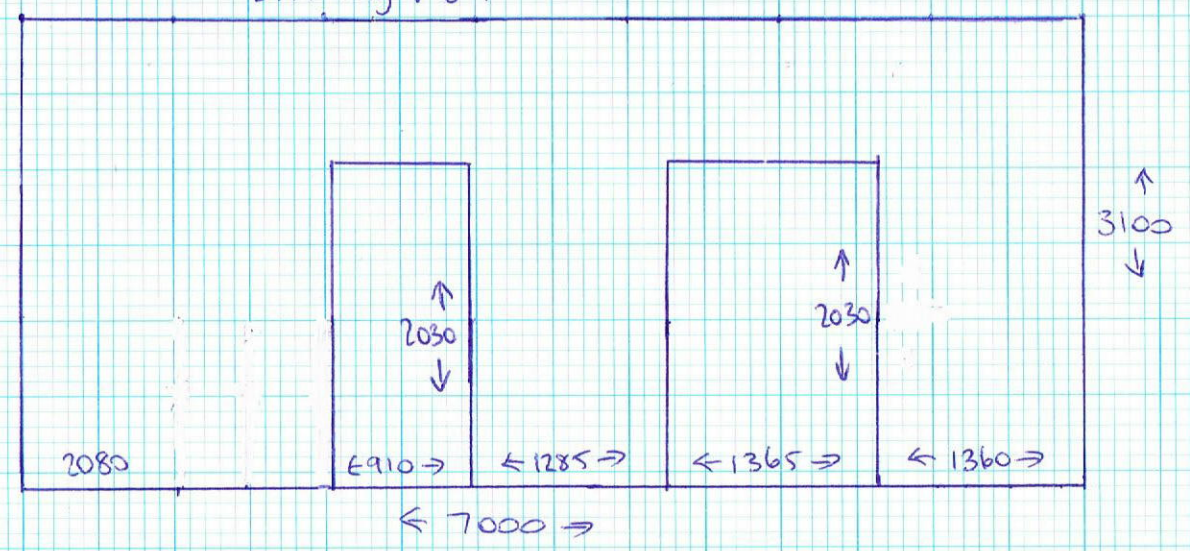

Back Wall - West

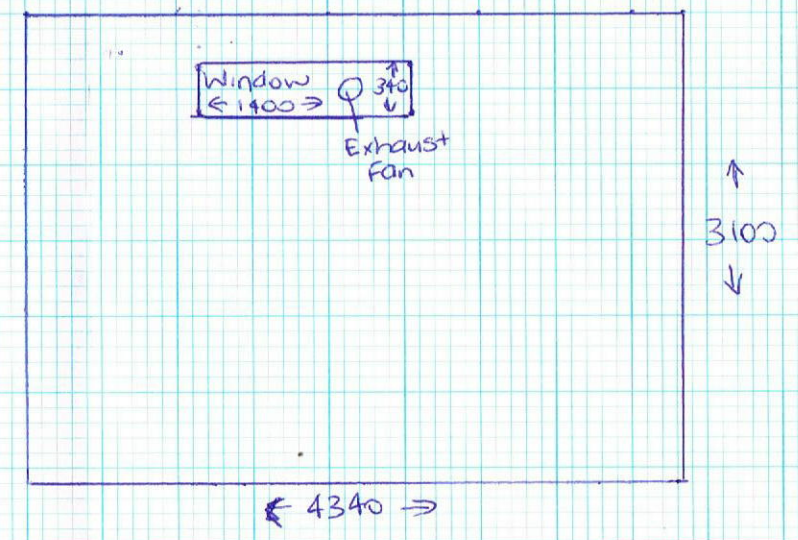

Front Wall - East

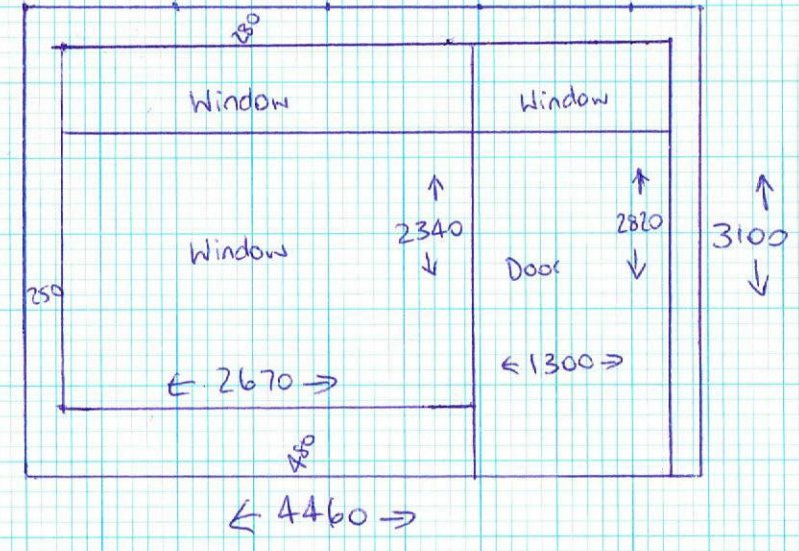

Side Wall - North

