
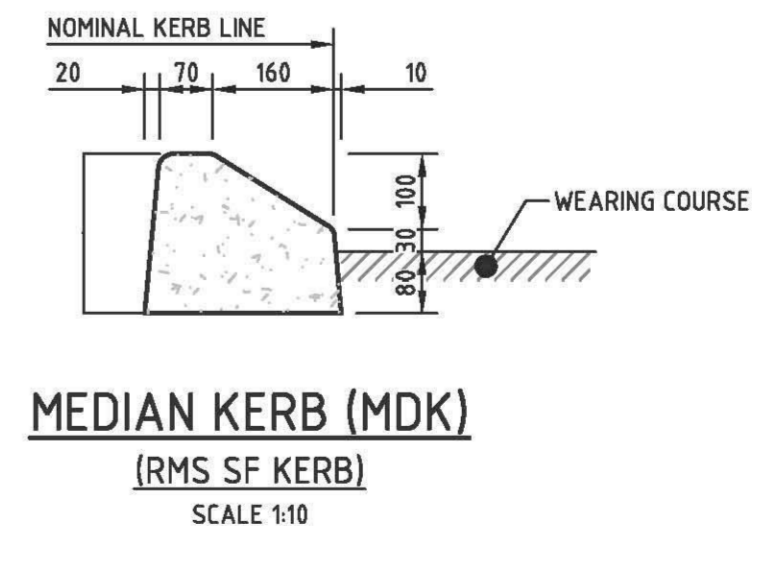
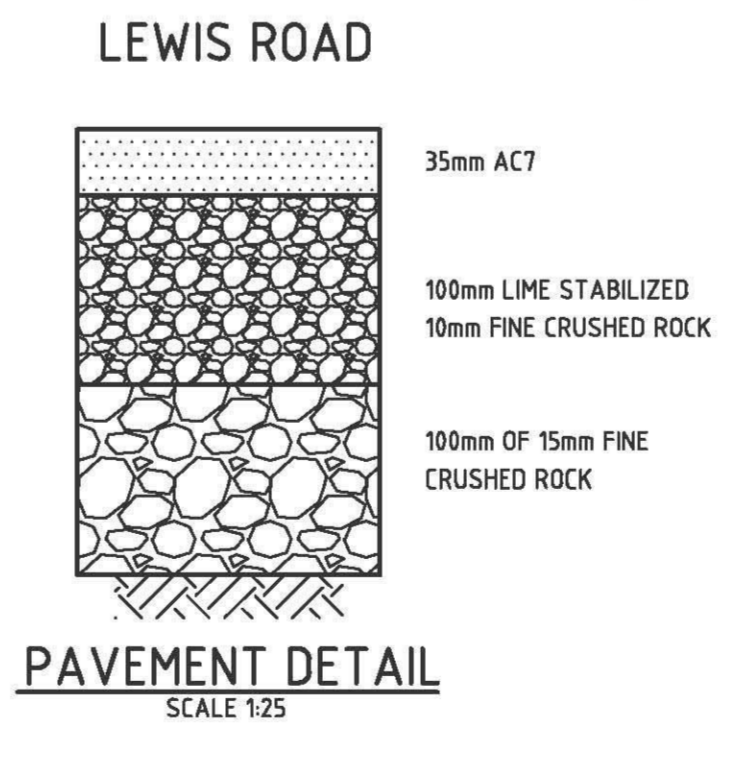


NOTE:

- REFER TO ARCHITECT DRAWINGS FOR TREES TO BE REMOVED AND RETAINED.
- REFER ARCHITECT DRAWINGS FOR PROPOSED SURFACE LEVELS.
- REFER TO ARCHITECT DRAWINGS FOR DRAINAGE INFRASTRUCTURE ASSOCIATED WITH BUILDING AND CARPARK.

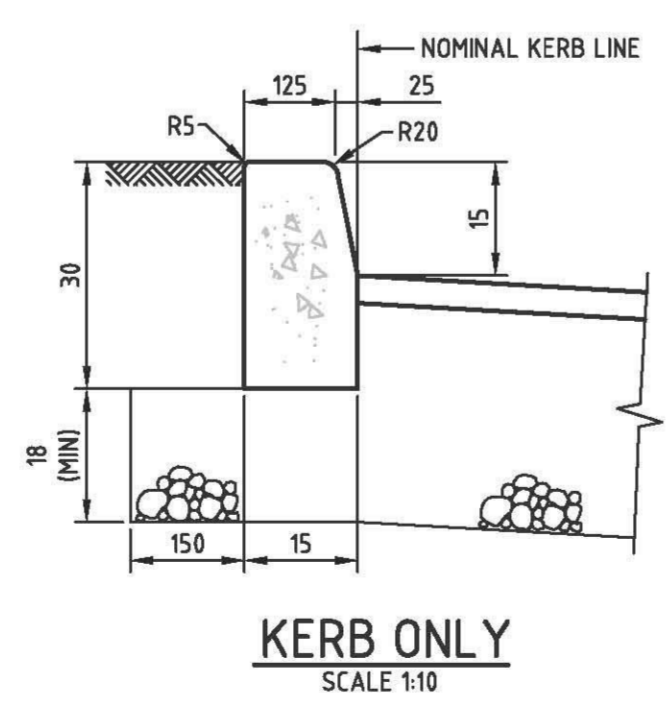

LEGEND

- LIMIT OF WORKS
- LOT BOUNDARY
- PROPOSED STORMWATER DRAINAGE PIT AND PIPE BY ARCHITECT
- EXISTING DRAINAGE PIPE
- ◆ 50.00 PROPOSED SURFACE LEVEL
- PROPOSED KERB
- PROPOSED CARPARK
- PROPOSED TREE
- EXISTING TREE
- EXTENT OF PROPOSED PAVEMENT

0 5 10 15 20m
SCALE 1:200 @A1

Rev	Date	Description	Des.	Verif.	Appd.
5	11/04/2019	ISSUED FOR COUNCIL APPROVAL	AER	ARM	ARM
4	6/03/2018	ISSUED FOR CONSTRUCTION	YNL	AE	GJN
3	6/02/2018	DRAFT CONSTRUCTION ISSUE	DJK	AE	GJN
2	19/07/2016	ISSUED FOR DA	AE	RA	RL
1	18/07/2016	DRAFT DA ISSUE	AE	RA	RL

© Cardno Limited All Rights Reserved.
 This document is produced by Cardno Limited solely for the benefit of and use by the client in accordance with the terms of the retainer. Cardno Limited does not and shall not assume any responsibility or liability whatsoever to any third party arising out of any use or reliance by third party on the content of this document.

Cardno (NSW/ACT) Pty Ltd | ABN 95 001 145 035
 Level 9, The Forum, 203 Pacific Highway
 St. Leonards, NSW 2055
 Tel: 02 9496 7700 Fax: 02 9439 5170
 Web: www.cardno.com.au

Drawn	TEJ	Date	14/07/2016
Checked	AE	Date	18/07/2016
Designed	AE	Date	14/07/2016
Verified	RA	Date	18/07/2016
Approved	RL	Date	18/07/2016

Client	BRISCOE HOTEL GROUP
Project	OVERLANDER HOTEL PENRITH CARPARK EXTENSION DRAINAGE WORKS
Title	DRAINAGE DETAIL PLAN

Status	FOR APPROVAL				
FOR CONSTRUCTION PURPOSES WHEN STAMPED					
Datum	AHD	Date	JULY'16	Scale	1:200
Drawing Number	80216097-CI-1010			Size	A1
Revision	5				