


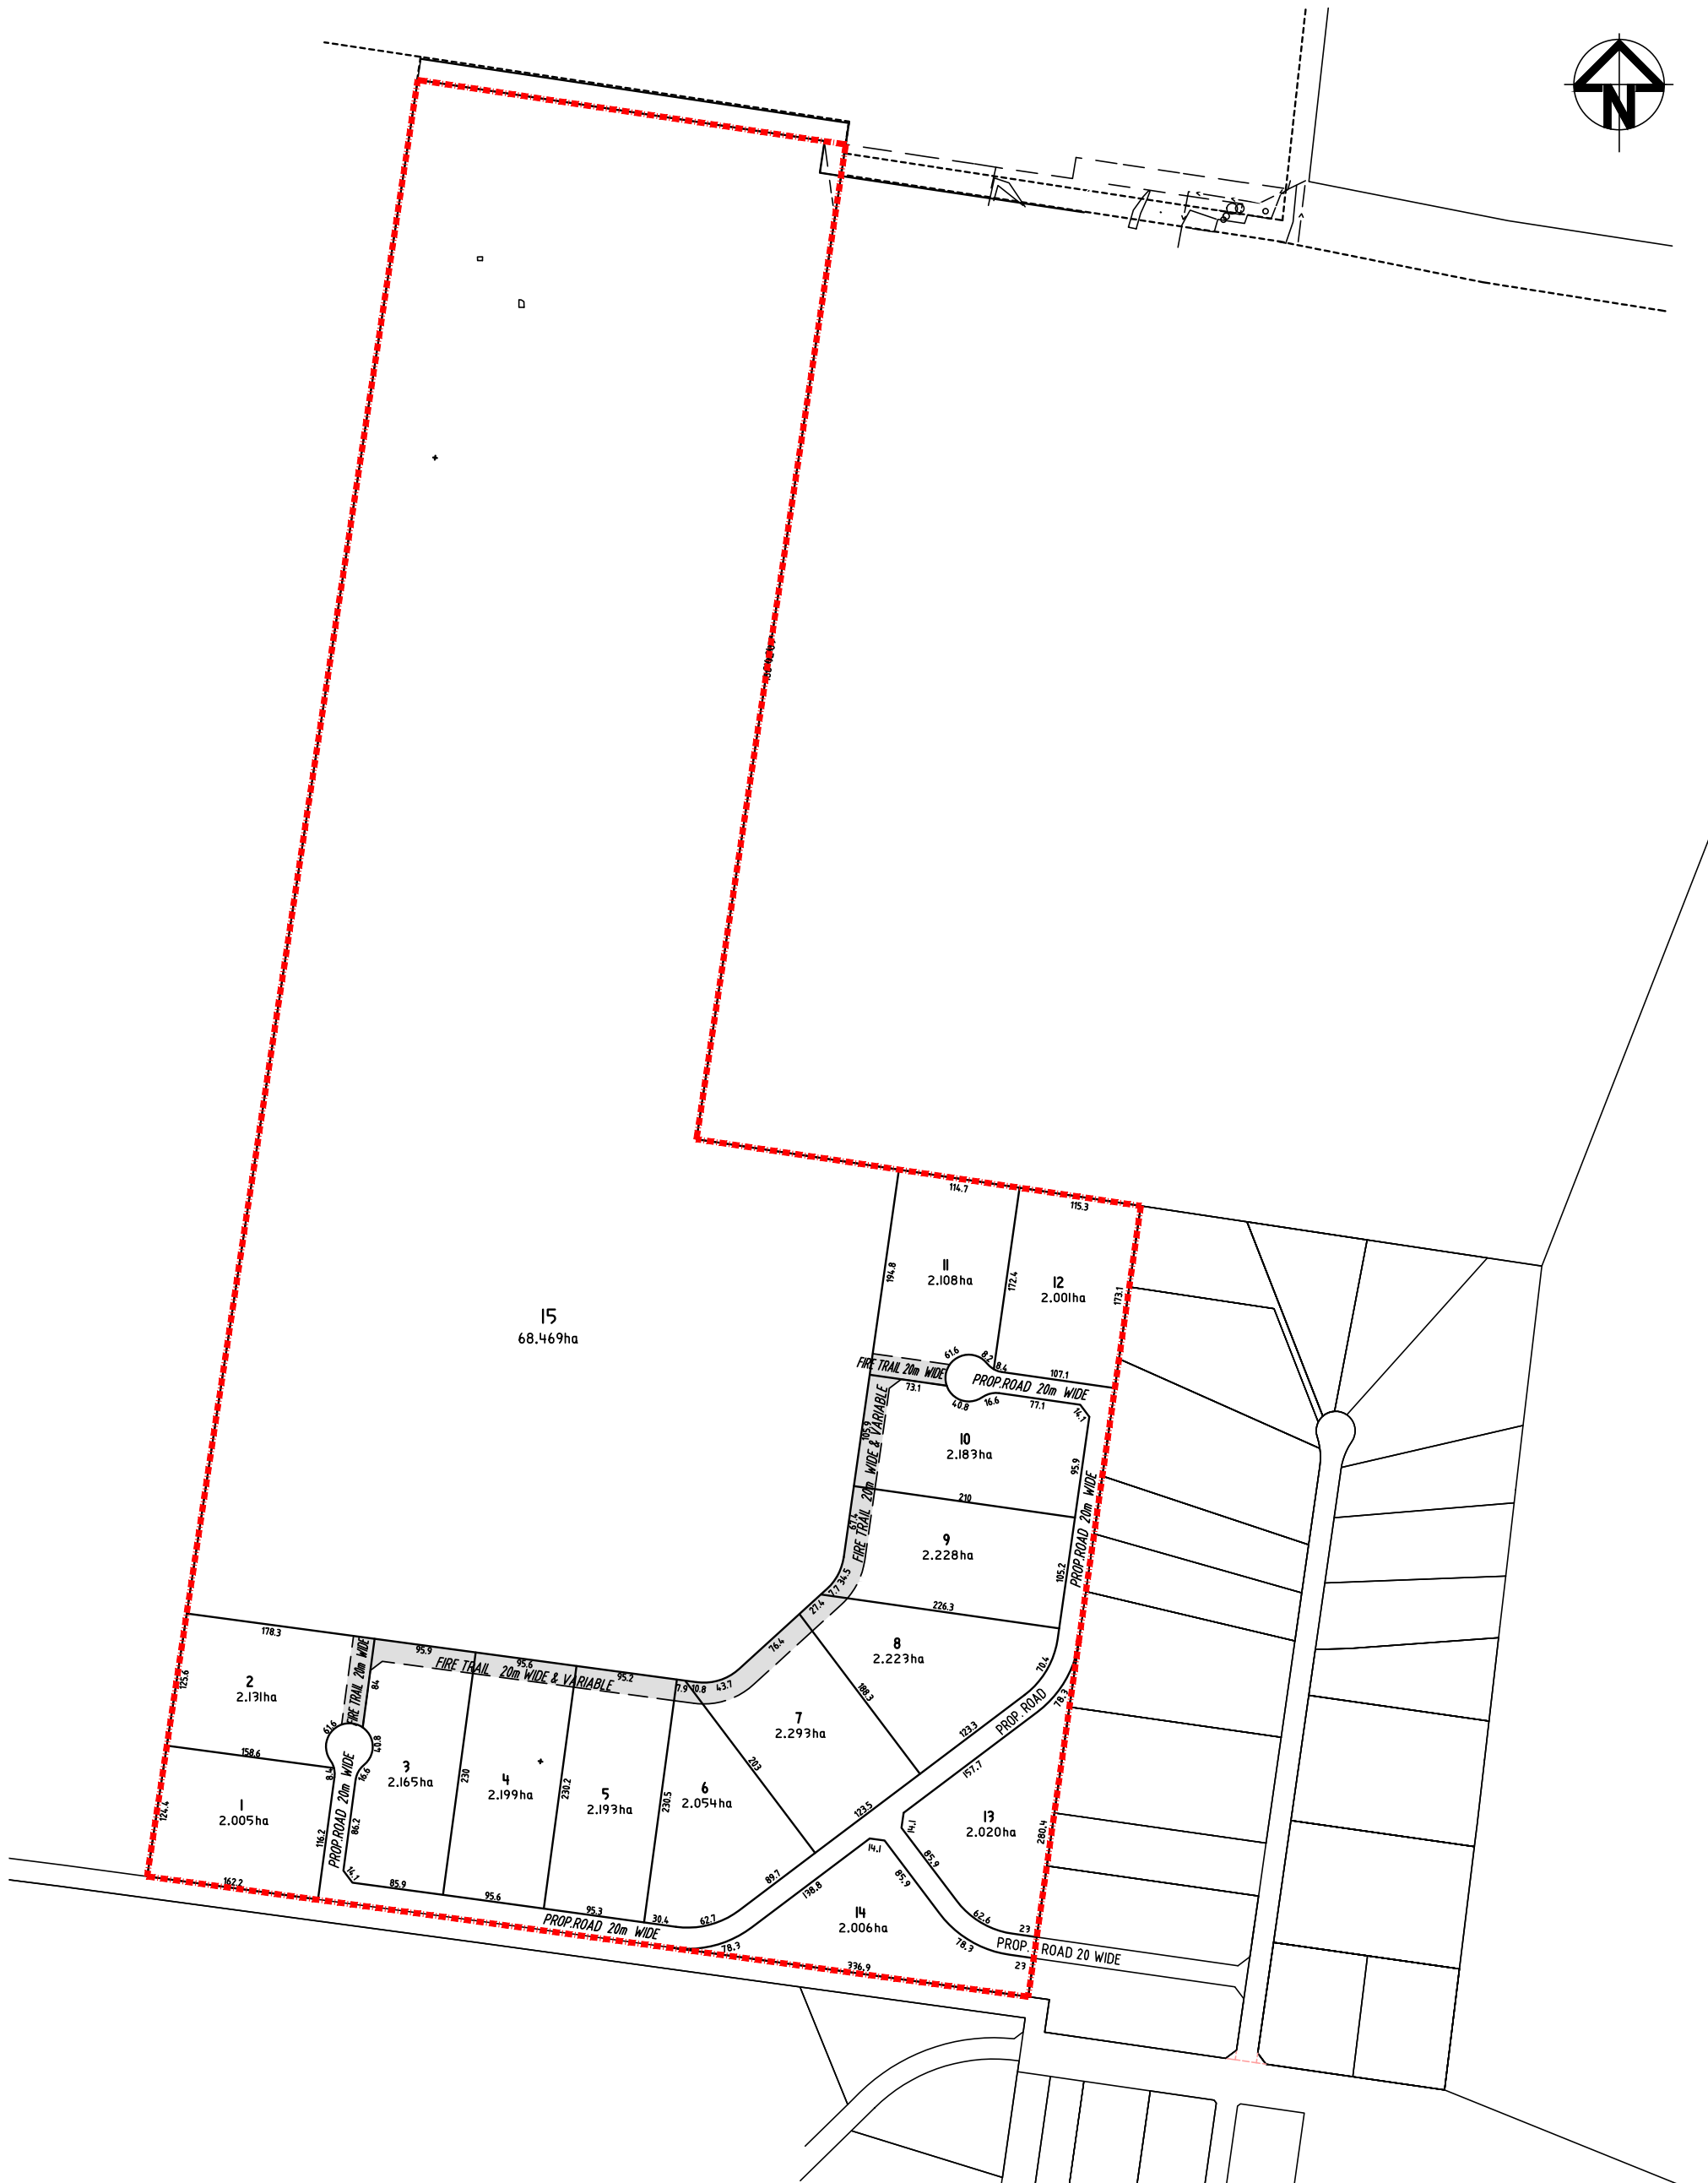

NOTES

AREAS AND DIMENSIONS CONTAINED WITHIN THIS PLAN ARE FOR D.A. PURPOSES ONLY & MAY VARY SUBJECT TO FINAL SURVEY.

KERB AND ROUNDABOUT DESIGNS TO BE FINALISED ON ENGINEERING DESIGN.

SUMMARY OF LOTS

LOTS 1 - 14 = 14 RURAL/RESIDENTIAL LOTS
LOT 15 = 1 RESIDUE LOT

FOR DEVELOPMENT APPLICATION


FIRST ISSUE	DESIGN	DRAWN	CHECK	APPRO.	DATE
1	TF	AC	TF		27/06/2019
2	PL	AC	PL		01/07/2019
3	PL	AC	PL		08/07/2019
4	TF	AC	TF		15/07/2019
5	TF	AC	TF		26/08/2019
6	TF	AC	TF		06/11/2019

CLIENT:	
JACFIN	
AUTHORISED FOR ISSUE:	
BY: PETER LEE	SIGN:
Business Unit Manager - Planning	DATE: 06/11/2019

© 2019 calibregroup.com

PENRITH CITY COUNCIL FAIRFIELD CITY COUNCIL LOT A IN D.P. 392643 & LOT 21 IN D.P. 1010514 HORSLEY ROAD, KEMPS CREEK
PROPOSED RURAL / RESIDENTIAL SUBDIVISION OVERALL PLAN

SCALE			
			
PROJECT No.	DRAWING No.	STAGE	REVISION
19-000555-DA-14	1 OF 3		5

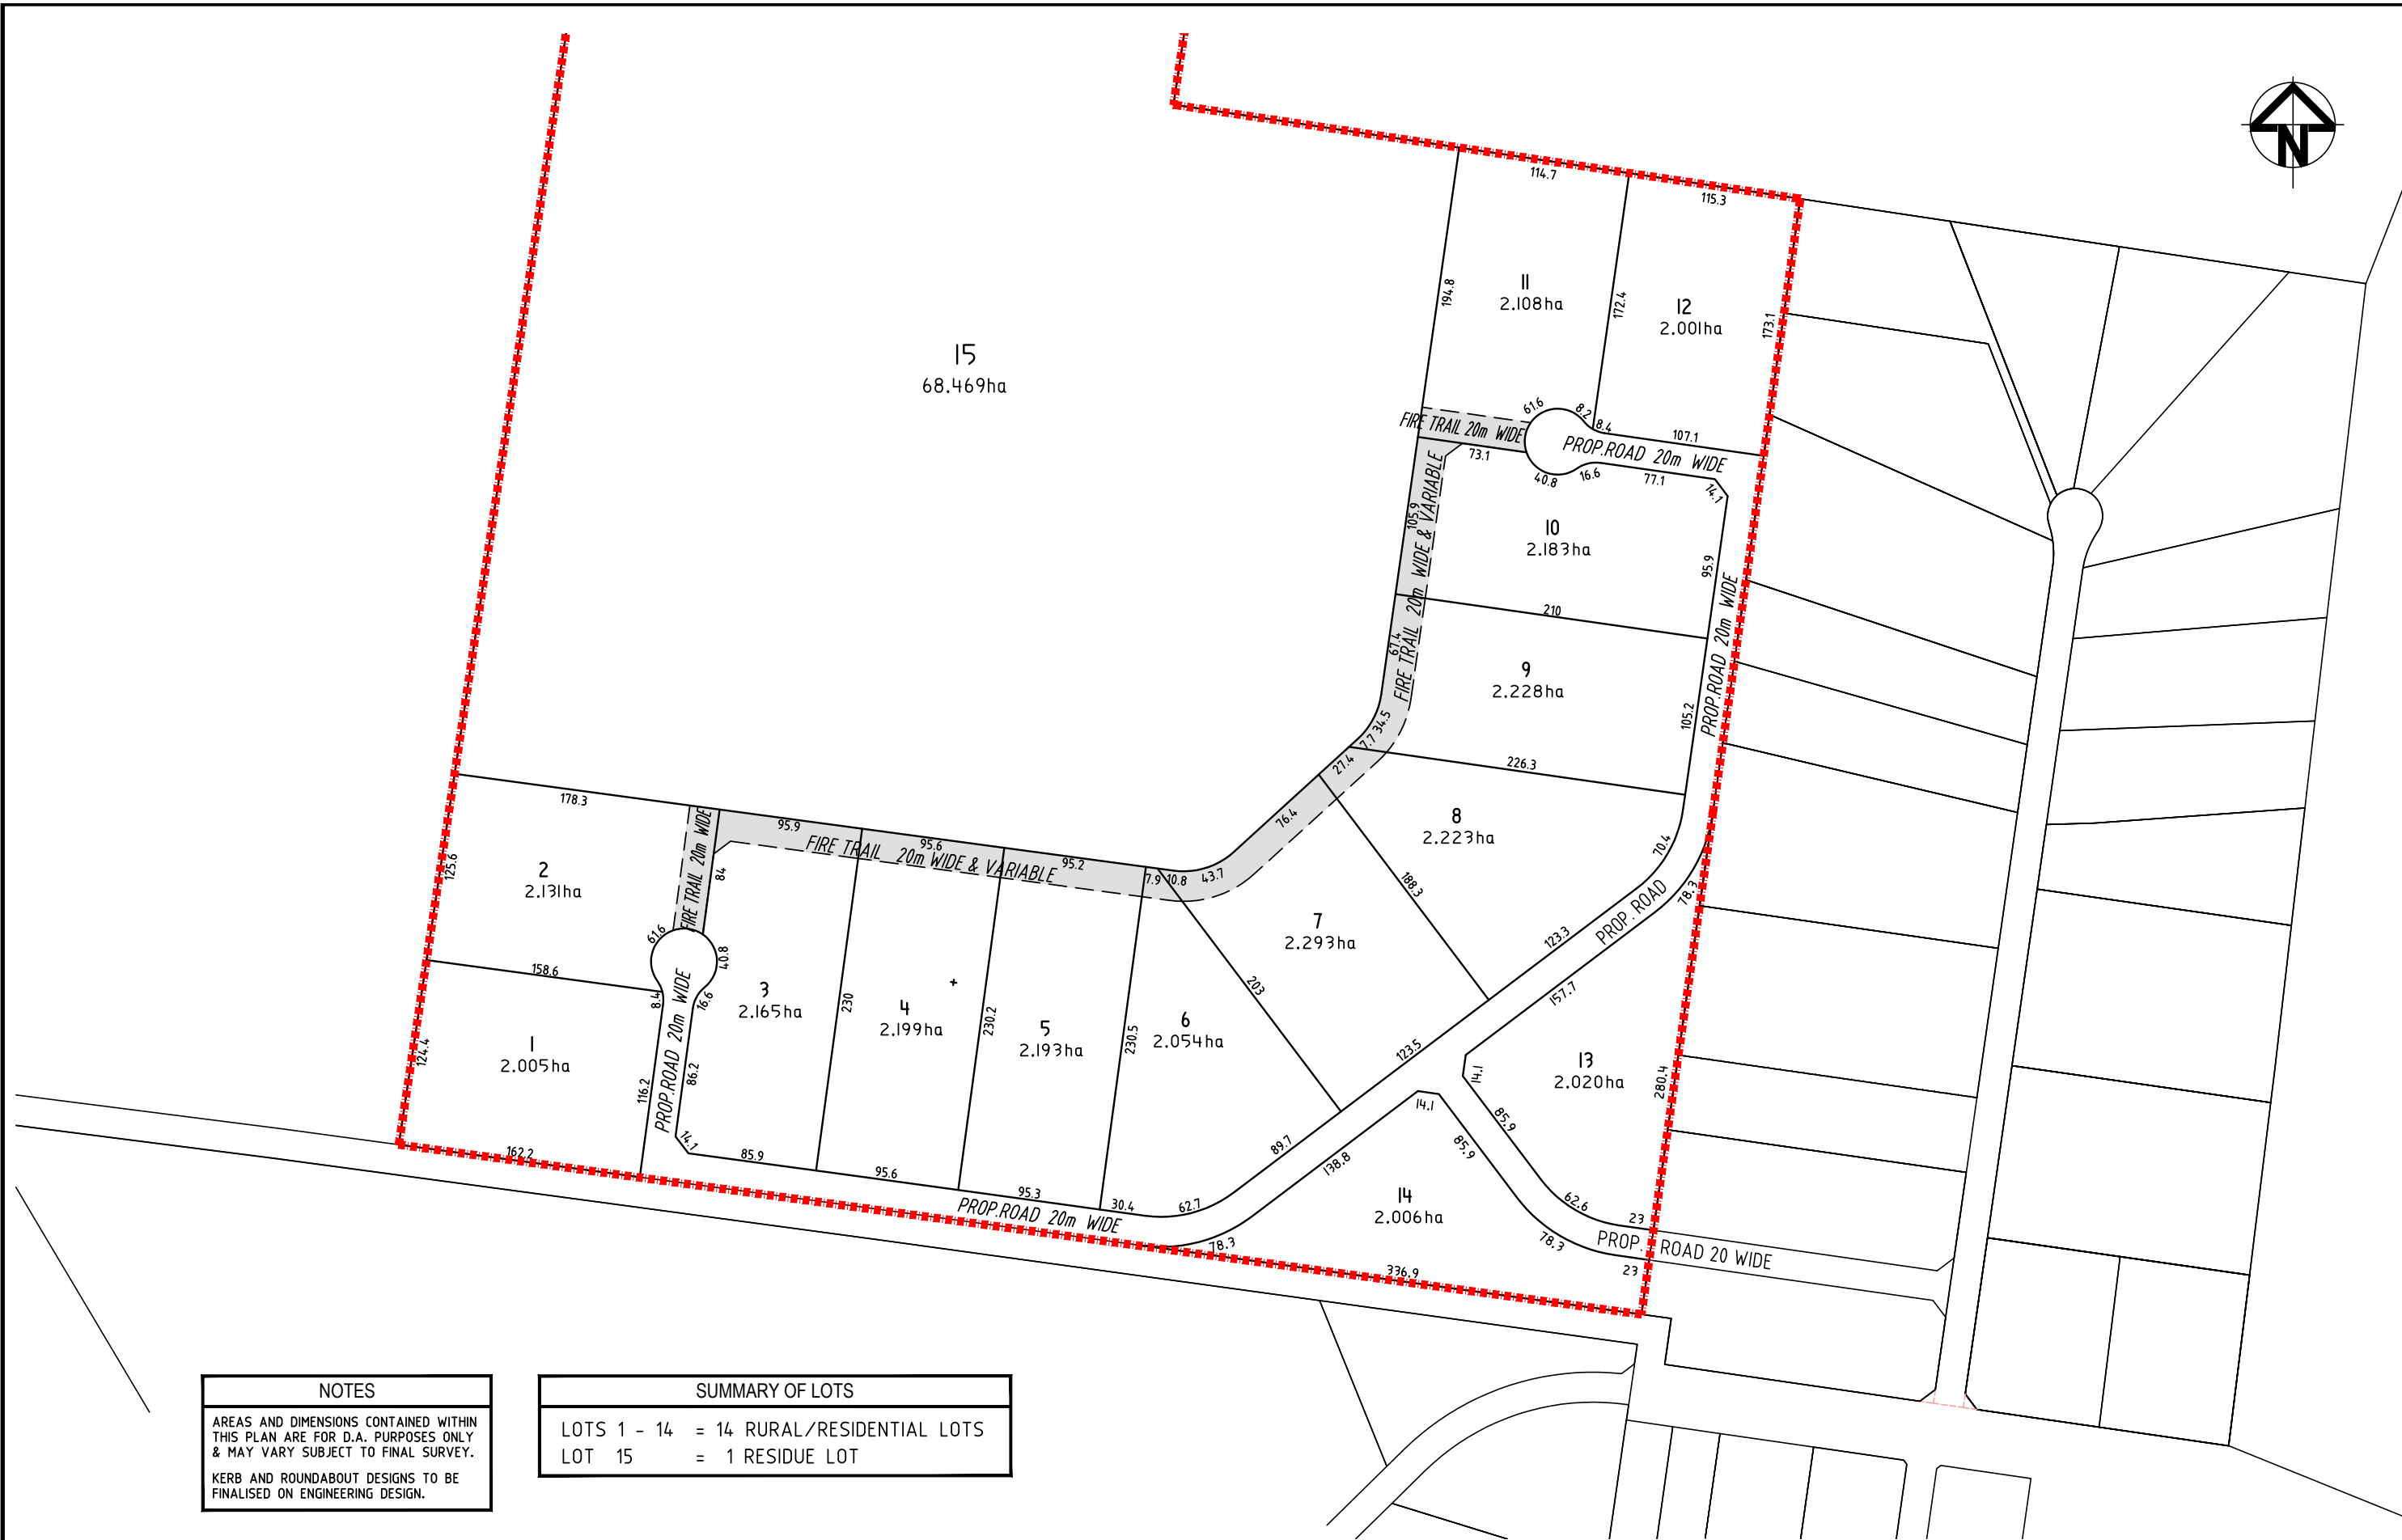

NOTES

AREAS AND DIMENSIONS CONTAINED WITHIN THIS PLAN ARE FOR D.A. PURPOSES ONLY & MAY VARY SUBJECT TO FINAL SURVEY.
KERB AND ROUNDABOUT DESIGNS TO BE FINALISED ON ENGINEERING DESIGN.

SUMMARY OF LOTS

LOTS 1 - 14 = 14 RURAL/RESIDENTIAL LOTS
LOT 15 = 1 RESIDUE LOT

FIRST ISSUE	DESIGN	DRAWN	CHECK	APPD.	DATE
1	PL	AC	PL		27/06/2019
2	PL	AC	PL		01/07/2019
3	PL	AC	PL		08/07/2019
4	TF	AC	TF		15/07/2019
5	TF	AC	TF		26/08/2019
					06/11/2019

AMENDMENT DETAILS
REVISION
REVISION
REVISION
REVISION
REVISION

STATUS
FOR DEVELOPMENT APPLICATION
AUTHORISED FOR ISSUE:
BY: PETER LEE
Business Unit Manager - Planning
SIGN: [Signature]
DATE: 06/11/2019

SCALE
0 20 40 60 80 100 120 140 160
SCALE 1:2000 (A1)
SCALE 1:4000 (A3)

CLIENT
JACFIN

PROJECT
PENRITH CITY COUNCIL FAIRFIELD CITY COUNCIL LOT A IN D.P. 392643 & LOT 21 IN D.P. 1010514 HORSLEY ROAD, KEMPS CREEK
DISCLAIMER AREAS AND DIMENSIONS CONTAINED WITHIN THIS PLAN ARE FOR D.A. PURPOSES ONLY & MAY VARY SUBJECT TO FINAL SURVEY
© 2019 calibregroup.com

DRAWING TITLE
PROPOSED RURAL / RESIDENTIAL SUBDIVISION - OPTION 8 SUBDIVISION LAYOUT
PROJECT No. 19-000555-DA-14
DRAWING No. 2 OF 3
STAGE
REVISION

5

