


RESIDENCY AWNING PLAN
 AB1 — 180 UB 22 AWNING FRAME FULLY WELDED
 AH1 — 150 PFC AWNING WINDOW HEAD
 AP1 — C10015 PURLINS AT 450 MAX CRS

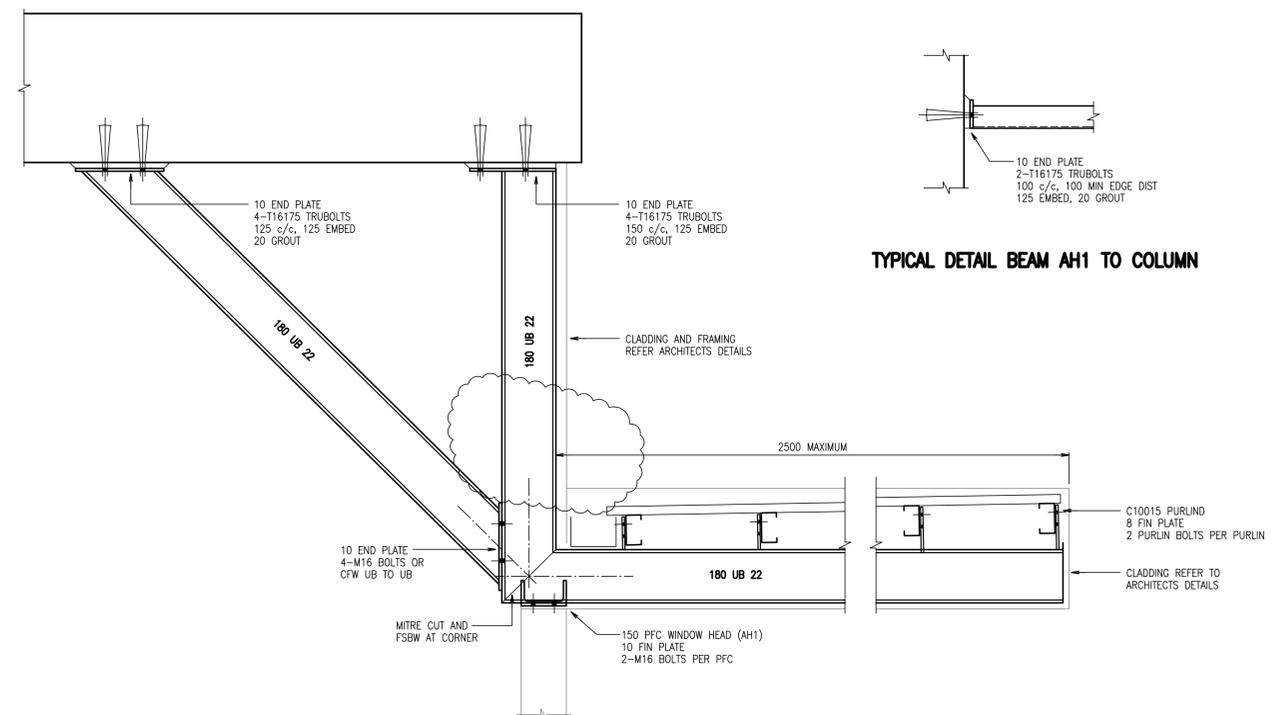

TYPICAL AWNING BEAMS AB1 and AH1 DETAILS

TYPICAL DETAIL BEAM AH1 TO COLUMN

THESE DRAWINGS AND THE DESIGNS WITHIN ARE COPYRIGHT. THEY ARE NOT TO BE USED FOR ANY PURPOSE OTHER THAN THE NOMINATED PROJECT. THE DRAWINGS REMAIN THE PROPERTY OF STRUCTURAL DESIGN SOLUTIONS AND ARE NOT TO BE REPRODUCED OR ALTERED WITHOUT WRITTEN PERMISSION.

DO NOT SCALE FROM THESE DRAWING

Rev	Revision Description	By	App	Date	Rev	Revision Description	By	App	Date
1	ISSUED FOR COORDINATION	SR	CA	22.09.16					
2	REVISED AS SHOWN	SR	CA	28.10.16					
A	ISSUED FOR CONSTRUCTION	SR	CA	02.11.16					

Engineering Consultant

 Suite 11
 50 Great North Rd
 Five Dock NSW 2046
 Ph (02) 9712 4700
 Fax (02) 9712 4733
 Structural Design Solutions Pty. Ltd.
 engineers@structuraldesignsolutions.com.au

Architect
ROBERTSON + MARKS
 Client
DASCO AUSTRALIA PTY LTD
 Developer
PAYCE CONSOLIDATED LTD

Title
MISCELLANEOUS STEELWORK PLANS AND DETAILS
 Project
LOT 3105 LORD SHEFFIELD CIRCUIT THORTON

FOR CONSTRUCTION		
Date FEB 2016	Design C.A.	Checked C.A.
Scale 1:100 @ B1	Drawn S.R.	Approved R.F.
Job Number ST15134	Drawing Number 15134 - S11.01	Issue A