



**CATCHMENT PLAN**  
1:2000

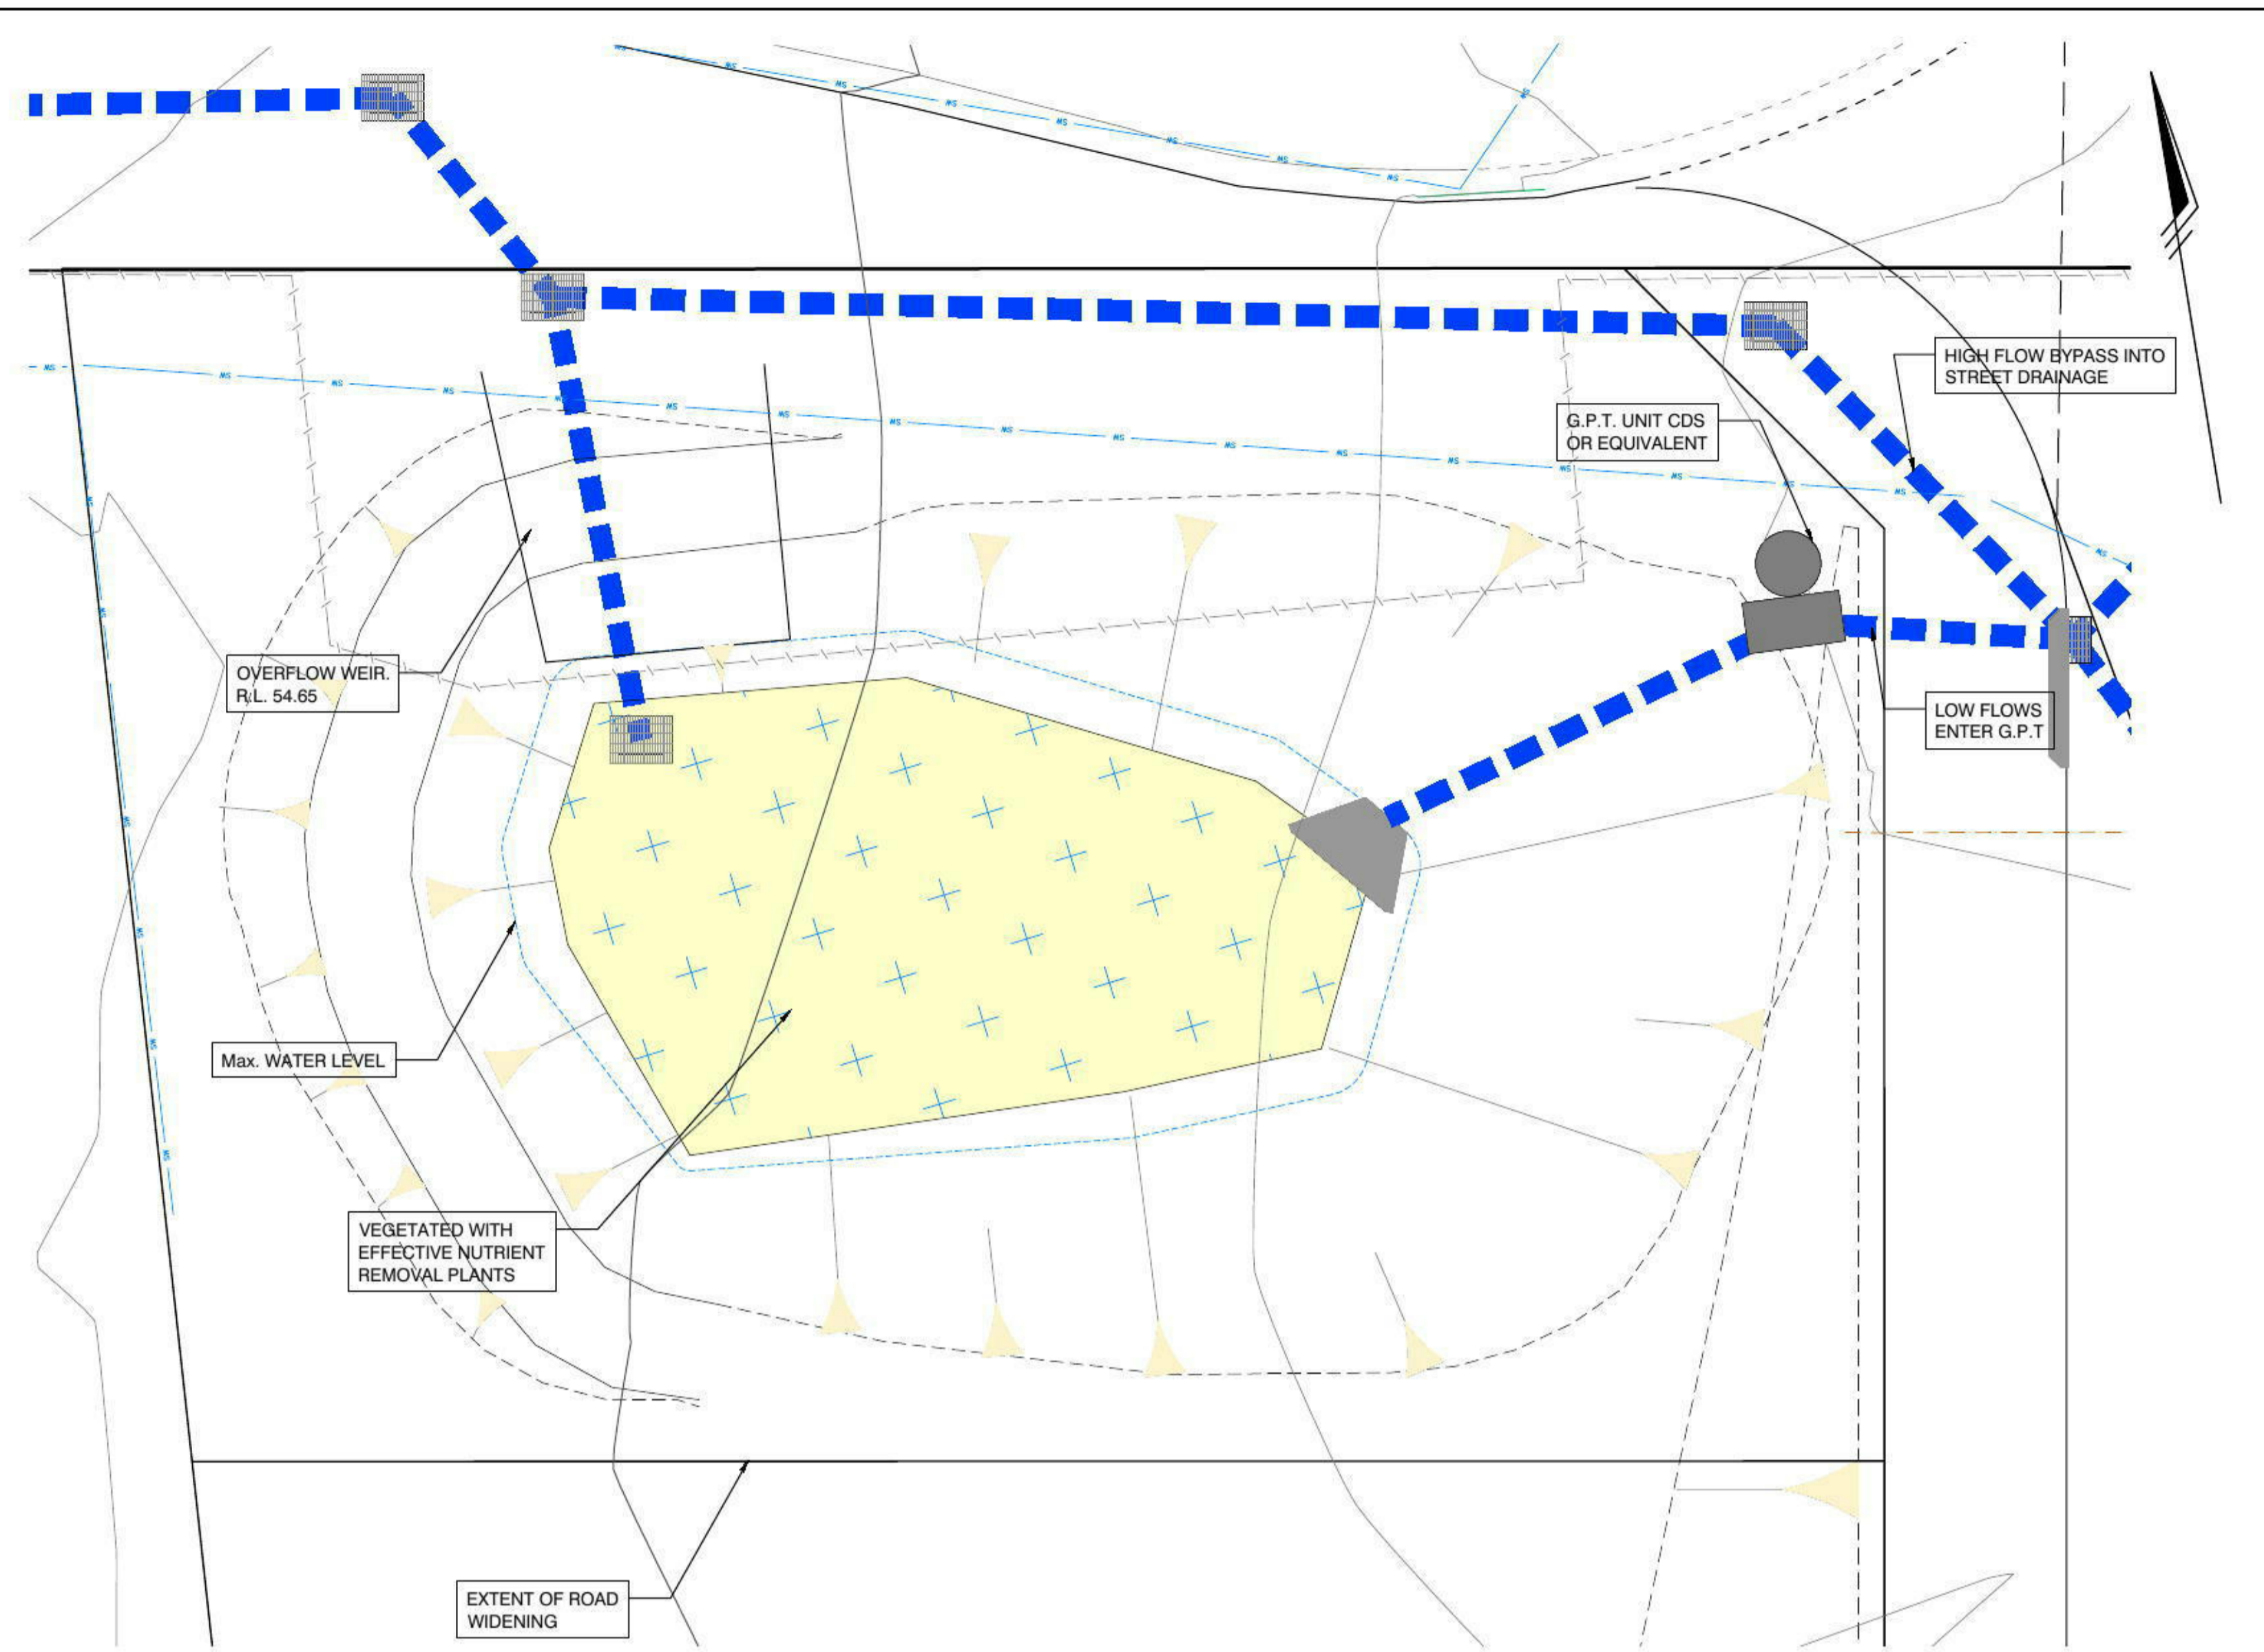

**BIORETENTION DETAIL**  
1:100

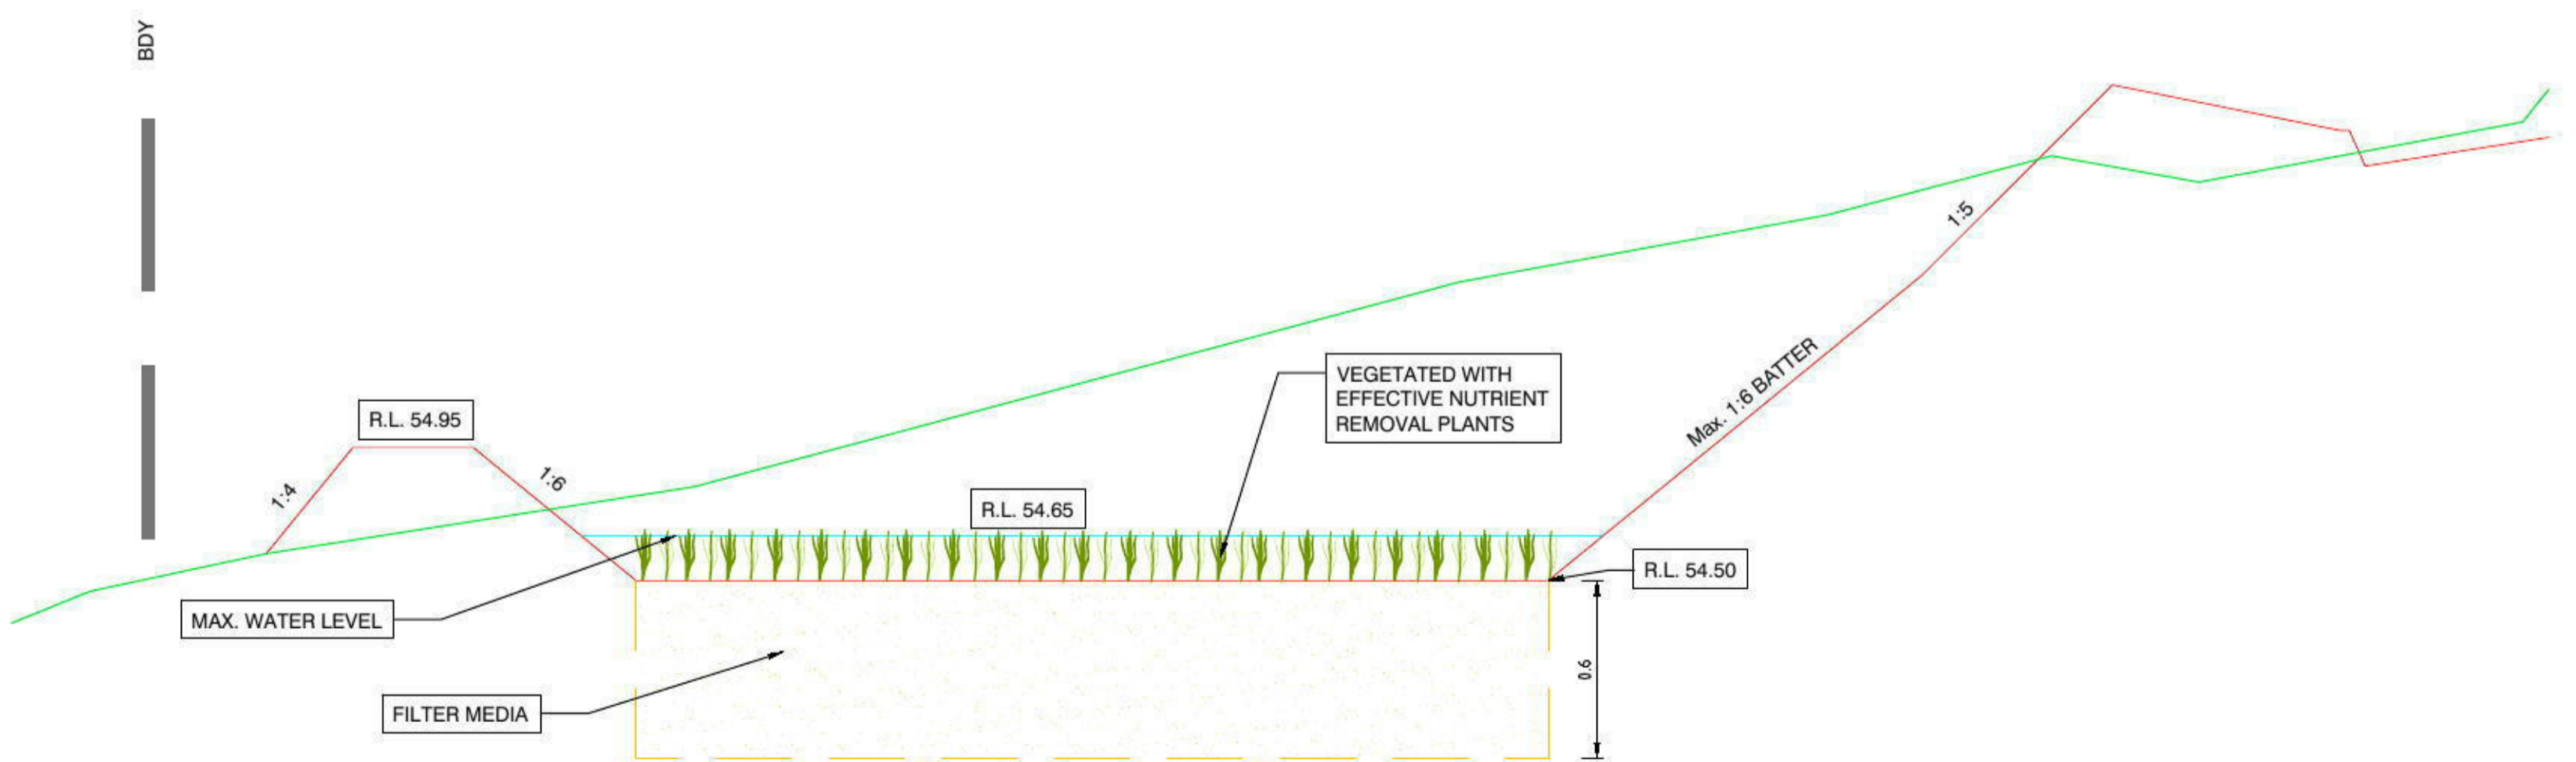

**BIORETENTION TYPICAL SECTION**  
H:1:500 V:1:100

REVISIONS	DATE	REVISION DETAILS	BY
A	28.03.13	ISSUE FOR D.A.	K.G.



SCALE: 1:2000	DATUM: AHD
LONG SECTION: H: N/A V: N/A	CROSS SECTION: H: 1:500 V: 1:100



Level 12, 80 Clarence Street  
Sydney, NSW 2000  
DX 288 Sydney  
E: 02 9234 8300  
F: 02 9262 6511

CLIENT: THE TRUSTEES OF THE CATHOLIC CHURCH FOR THE DIOCESE OF PARRAMATTA	TITLE: CATCHMENT PLAN & BIORETENTION DETAIL CIVIL WORKS STRATEGY PLAN PROPOSED SUBDIVISION OF LOT 1, DP1144668 ANDROMEDA DRIVE, CRANE BROOK
SURVEY: C.L.	DATE OF SURVEY: 18.01.13
DRAWN: S.W.K.G.	DATE OF PLAN: 07.03.13
DESIGNED: -	DATE LAST SAVED: 04.04.13
APPROVED: B.L.	DATE APPROVED: -

ISSUE FOR D.A.

JOB No: I117EG	ISSUE: A
DWG No: P6-3	
SHEET 3 OF 3 SHEETS	SIZE A1