
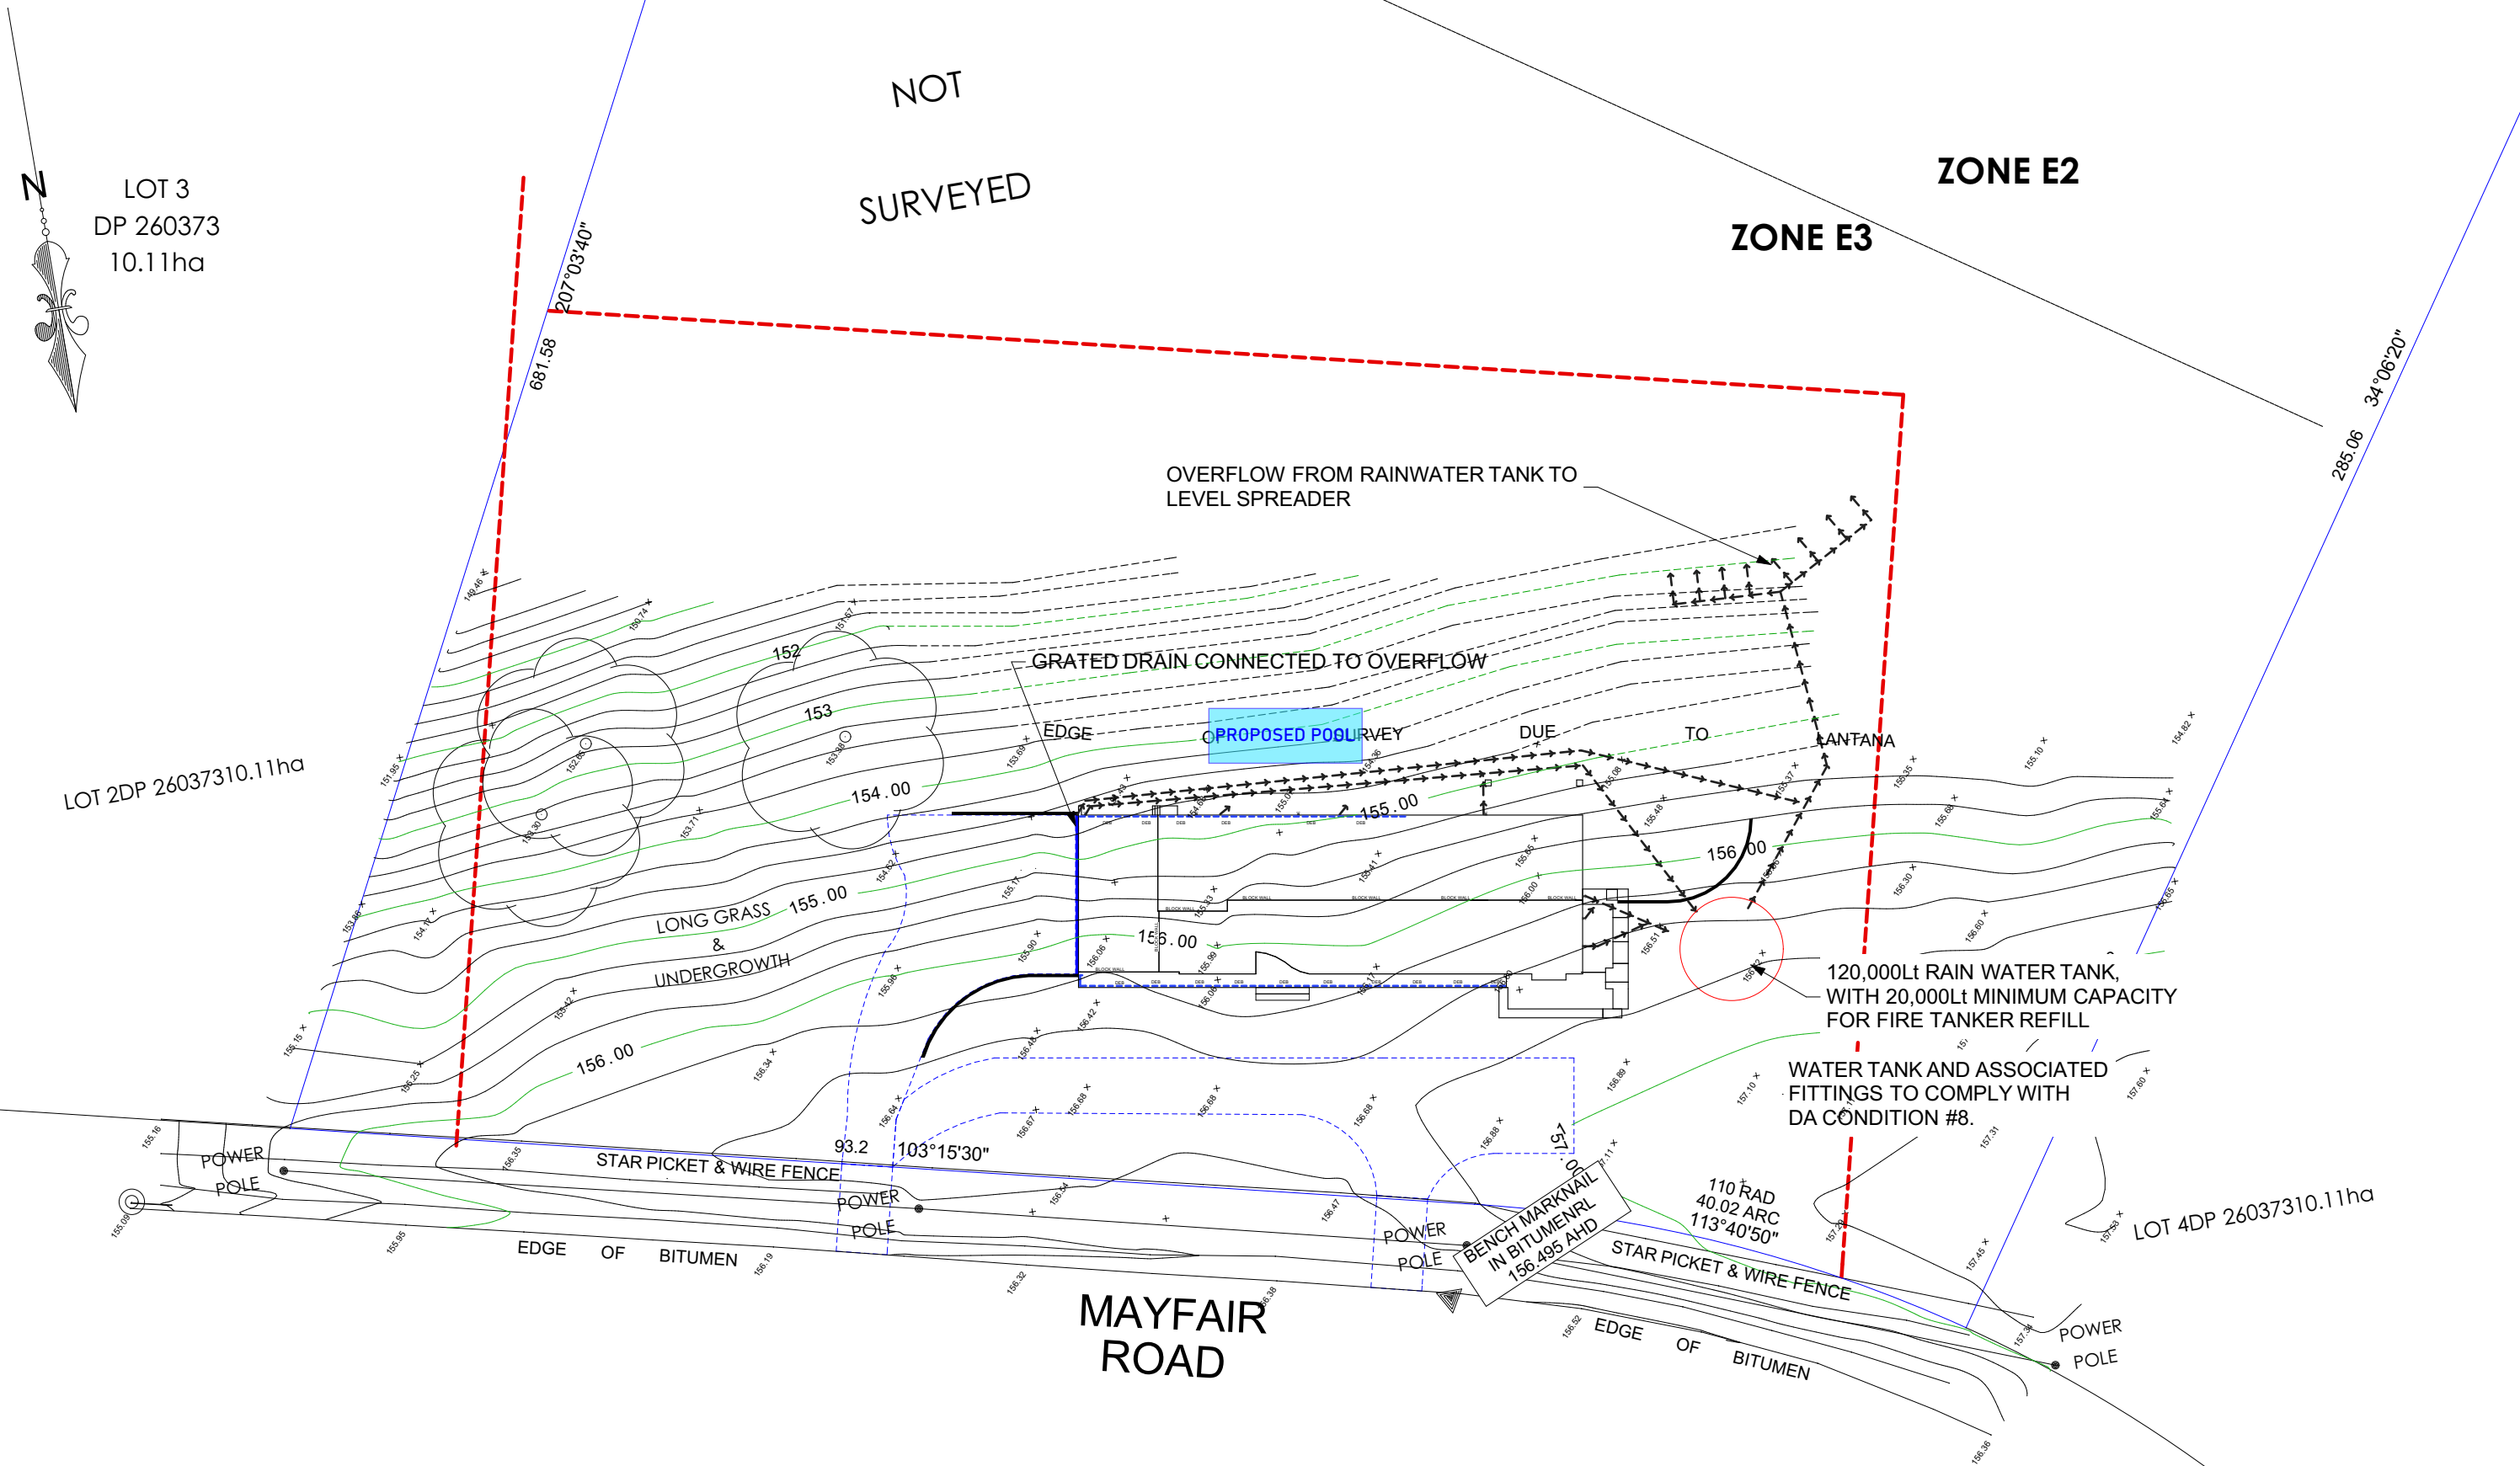


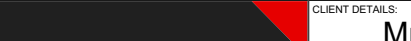

STORWATER MANAGEMENT PLAN

CLIENT SIGNATURE:
Document Set ID: 9213129
Version: 1, Version Date: 14/07/2020

DATE:

HOUSE NAME: Mayfair Springs			ALL RIGHT RESERVED. This plan is the property of BBH pty ltd. Copyright in this document is owned by BBH pty ltd. Under the provisions of the Copyright ACT 1968 and is intended for use only as authorised by BBH pty ltd.  copyright DIMENSIONS TO BE READ IN PREFERENCE TO SCALING			CLIENT DETAILS: Mrs. Heather Gampe			STATUS: CONSTRUCTION PLANS		
FACADE: Traditional						SITE ADDRESS: Lot 3 DP 260373 132-144 Mayfair Rd Mulgoa			DRAWN BY: MS	DATE: 3.4.17	REVISION: V
SCALE: 1:500	GARAGE HAND: LH	LEVELS: Double							CHECKED BY: MS	SHEET: 2.3	
For a better way to live contact: Tel: 1300 100 922 Web: www.betterbulthomes.com.au Facebook: /BetterBuiltHomesSydney						 LICENCE NUMBER 244242C			JOB NUMBER: 0300-GAM		

