



www.mcdonaldjones.com.au
© 2011
DO NOT SCALE DRAWINGS USE DIMENSIONS ONLY, CHECK AND VERIFY DIMENSIONS AND LEVELS PRIOR TO THE COMMENCEMENT OF ANY WORK. ALL DIMENSIONS ARE TO BE SHOWN ON THE DRAWING OFFICE.


1	PRELIM (PERC2)	VP	20120510
2	CONTRACT PLANS	TA	20120514
3			
4			
5			

CLIENT: Mr. M & Mr. K PRYCE
ADDRESS: KEECH ROAD
CASTLEBROUGH

LOT No:	17
DP No:	223614
SECTION No:	
POSTCODE:	2749
COUNCIL:	PENRITH

HOUSE DESIGN:	SOMERSET GRANGE
DESIGN CODE:	H-SOMCLAS7401
PROJECT CODE:	F-SOMCLAS
SCALE:	1:1000
SHEET No:	4111

APPROVALS:	
CONTRACT:	
COUNCIL:	
CONSTRUCTION:	

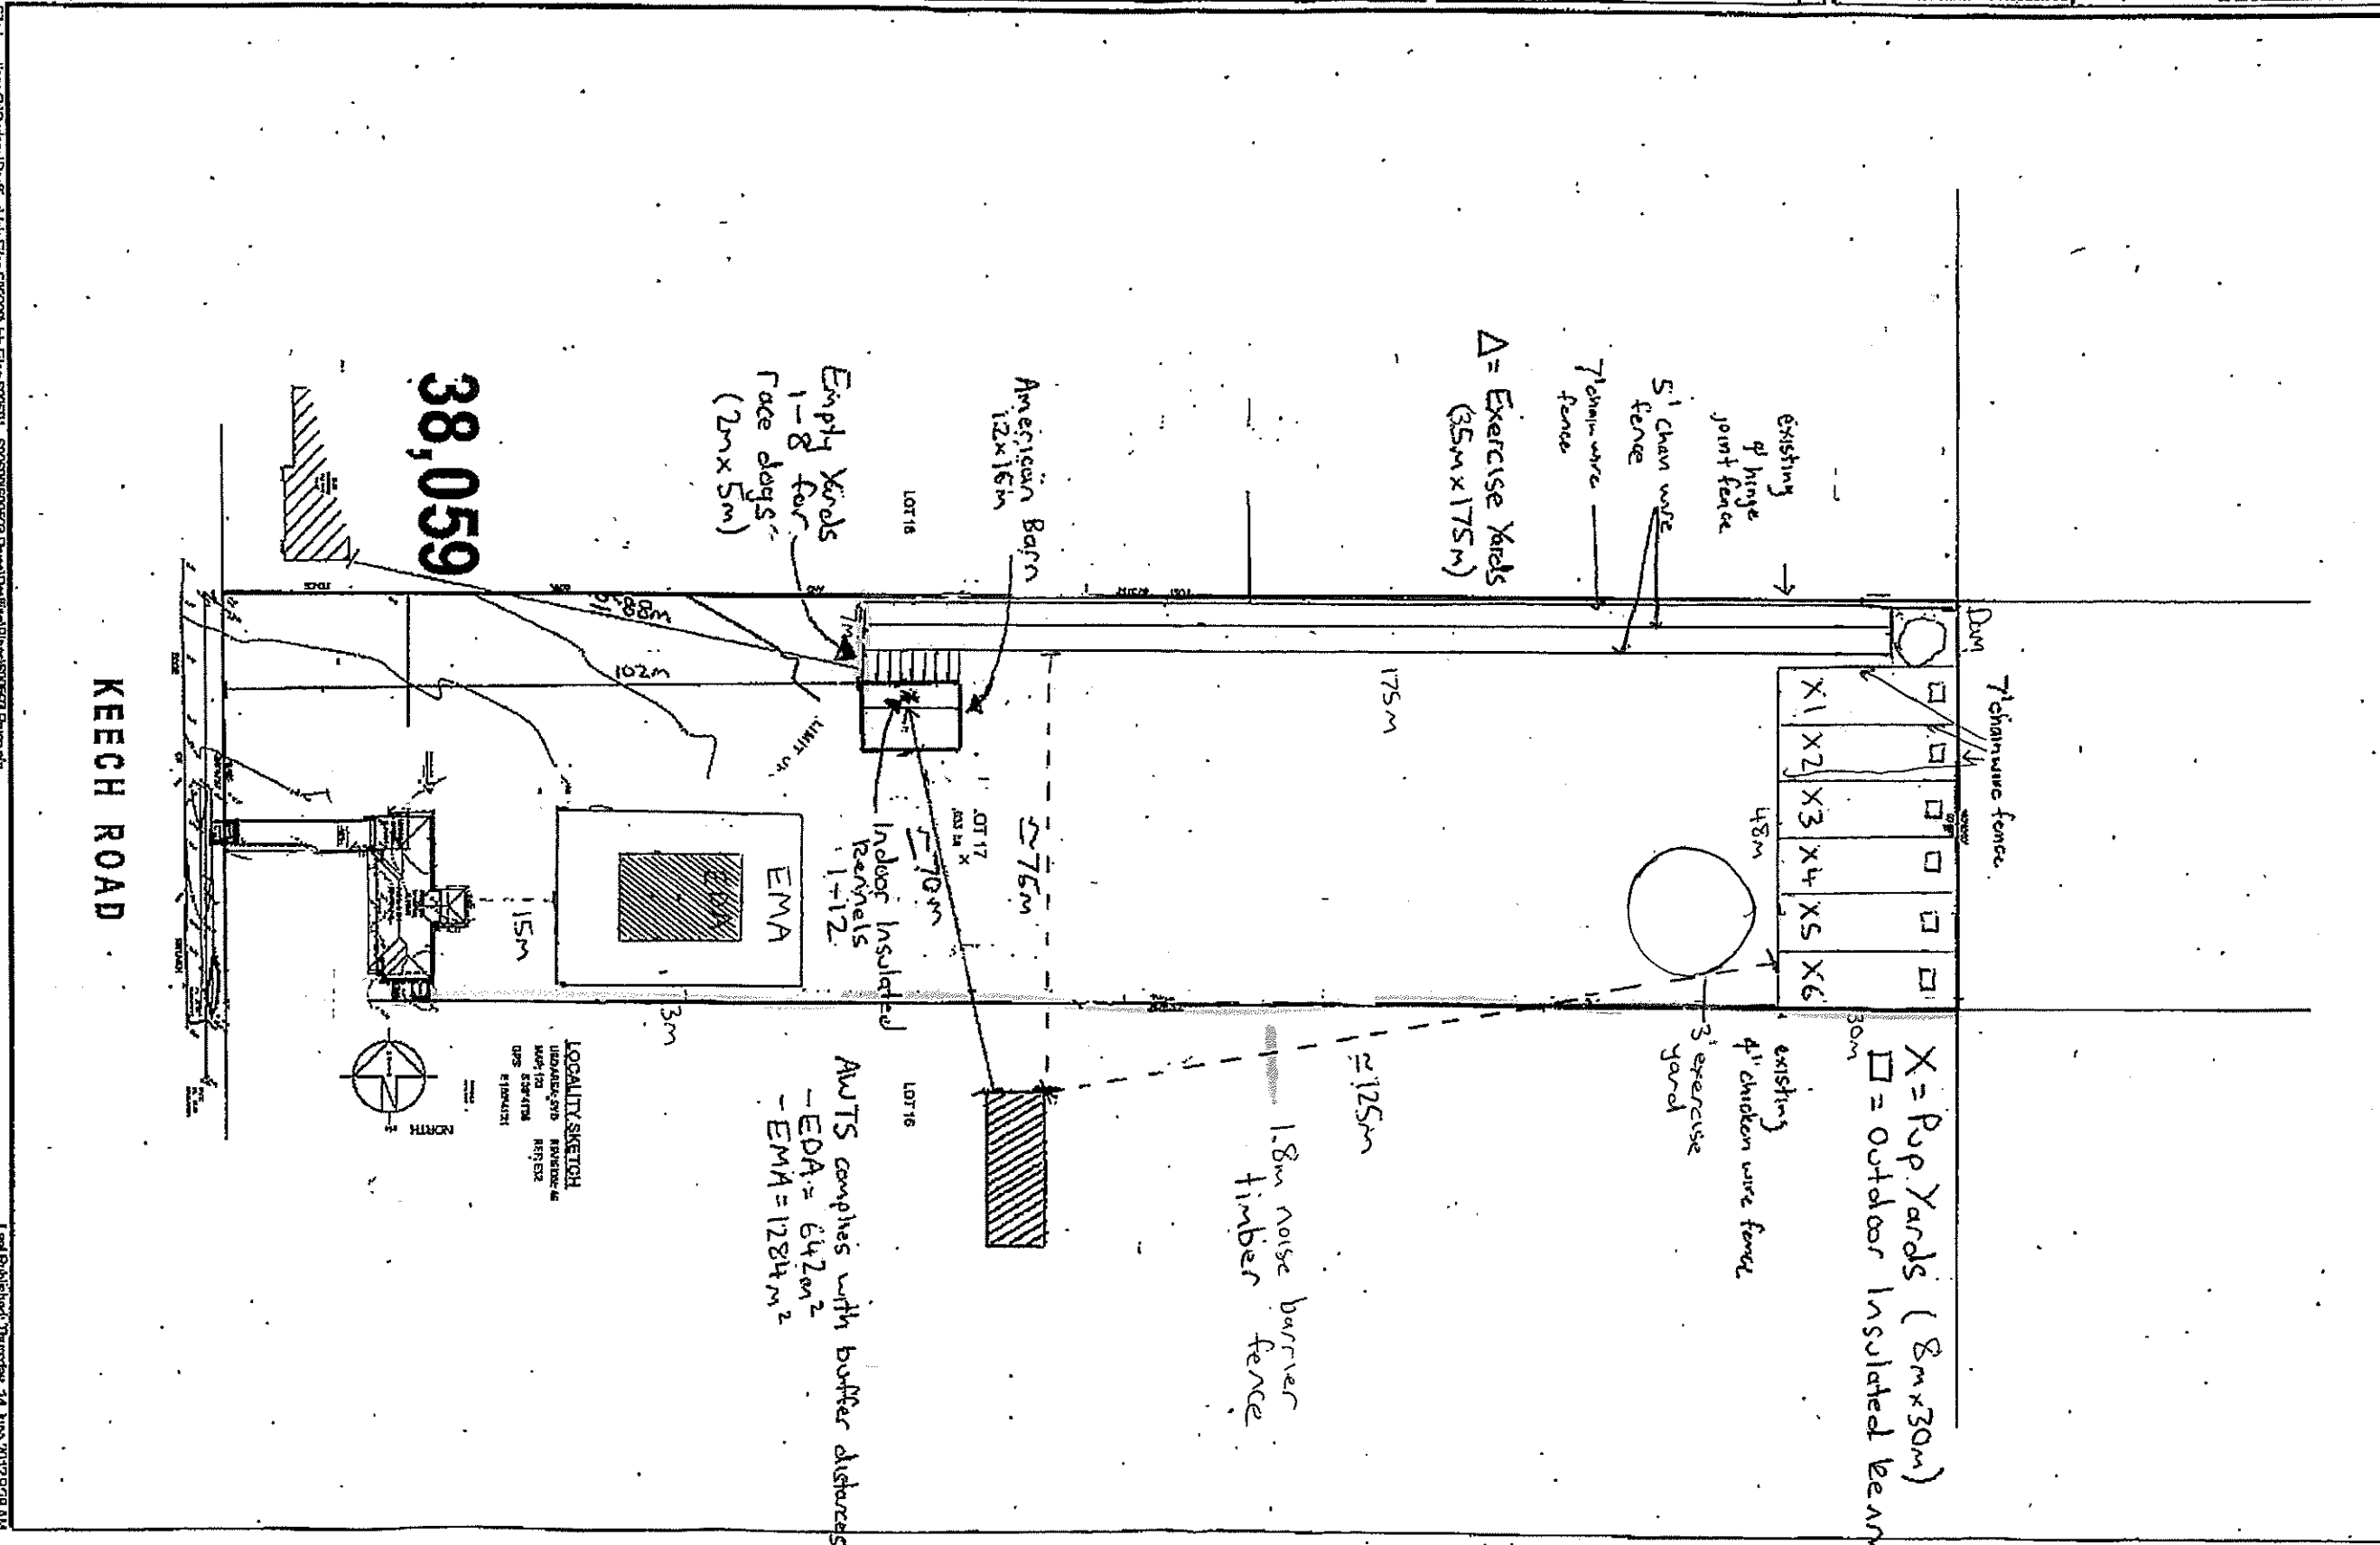

File Location: G:\Sydney\Dring\1411 Files 600593 - 600593\00593 Project\Drawing\Plans\600593 Pryce.pdf
Last Published: Thursday, 14 June 2012 9:28 AM