
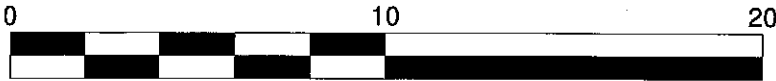


Number	Radius	Arc Length	Chord Distance	Chord Bearing
1	67.200	16.535	16.495	111°07'05"

(A) EASEMENT FOR ACCESS AND MAINTENANCE 0.9 WIDE

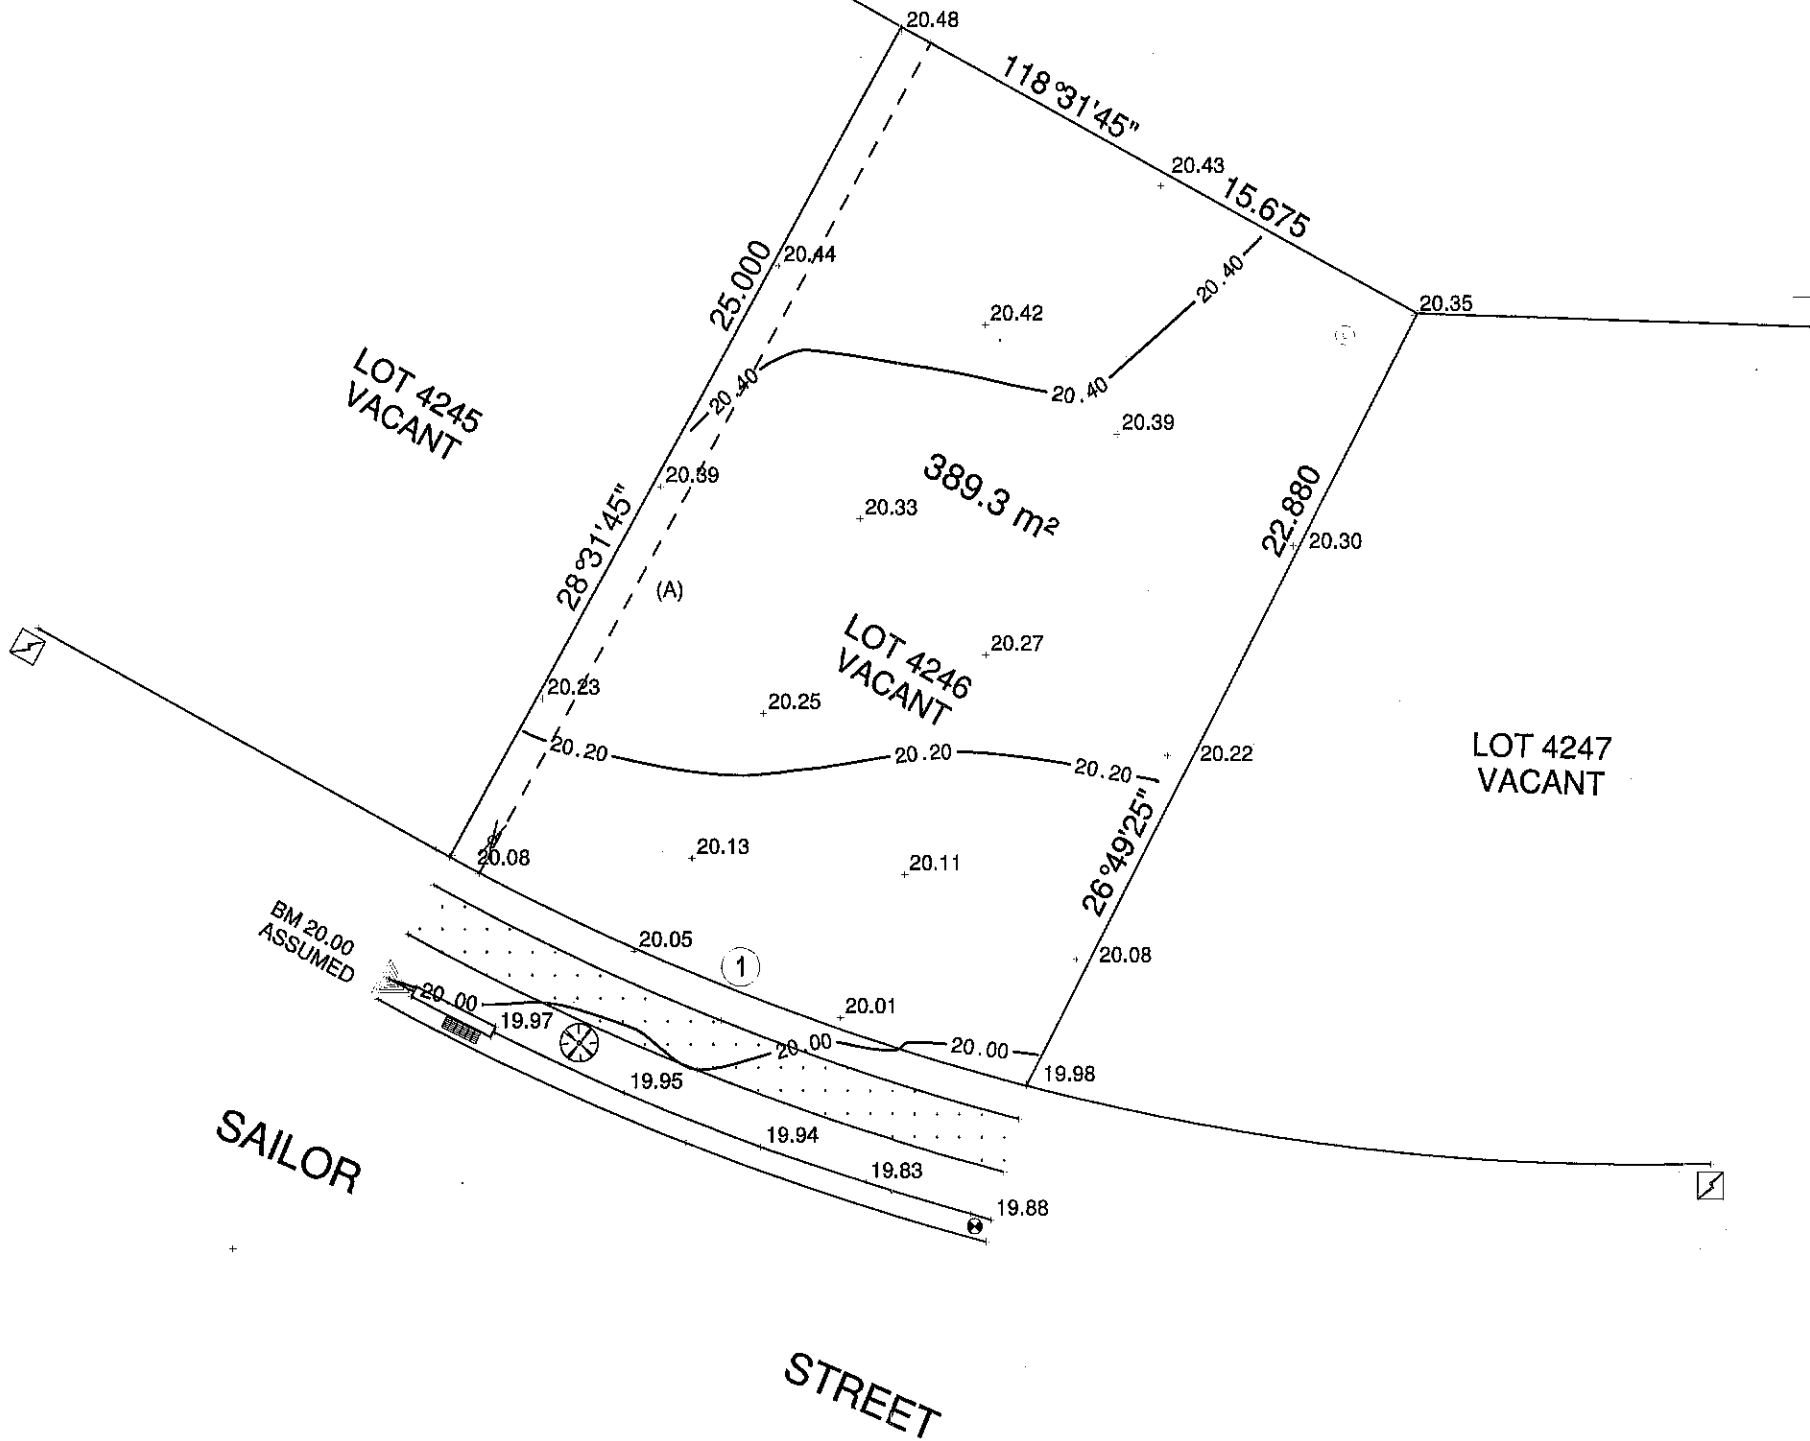

Symbol	Description
	BENCHMARK
	FOOTPATH
	STORMWATER PIT
	KERB OUTLET
	SEWER LAMP HOLE
	WATER SERVICE
	TREE

INTERNAL SURVEY

Designed:	Scale: 1:200	Principal: SPEC HOME	Drg. No. A
Drawn:	Datum: ASSUMED	Project: LOT 4246, DP 1234611 SAILOR STREET, LLANDILO	Sheet No. 1 of 1 sheets
Checked:	Date: 03/09/2019		Our Ref:
L.G.A: PENRITH	A3	MASTERTON HOMES	