

WOOLWORTHS LIMITED
(BWS)
WERRINGTON
DESIGN DEVELOPMENT

POSTER BOX ROLL OUT

1 Dunheved Rd,
Werrington NSW 2747



Issue 01
WW16443
5 May 2014

SITE LOCATION/



 SITE LOCATION
(SCALE NTS)

BWS WERRINGTON
1 DUNHEVED RD,
WERRINGTON NSW 2747

diadem

SYDNEY
L1/274 Victoria Street
Darlinghurst 2010
NSW Australia
T/ 02 9356 8611
F/ 02 9356 8633
diadem.com.au
info@diadem.com.au
diadem.co.nz
info@diadem.co.nz

NOT FOR PRODUCTION

CLIENT APPROVAL

SIGNATURE NAME DATE

©Copyright Diadem Pty Ltd.
Reproductions of the whole or part of this document constitutes an infringement of copyright. The information, ideas and concepts contained in this document are confidential. The recipient(s) of this document is prohibited from disclosing such information to any person without the prior written consent of Diadem. Figured dimensions shall take precedence to scaled.

CLIENT
WOOLWORTHS LIMITED

SHEET NO
2

SCALE
NTS

PROJECT
BWS - POSTER BOX ROLLOUT

DATE PLOTTED
05.05.2014

DRAWING TITLE
BWS WERRINGTON NSW

PM SD DRAWN BT CHECKED SD
WW16443

PROJECT NUMBER
WWL_BWS_WRGTN

REV
-

EXISTING CONDITIONS/



EXISTING CONDITIONS
(SCALE NTS)

diadem

SYDNEY
L1/274 Victoria Street
Darlinghurst 2010
NSW Australia
T/ 02 9356 8611
F/ 02 9356 8633
diadem.com.au
info@diadem.com.au
diadem.co.nz
info@diadem.co.nz

NOT FOR PRODUCTION

CLIENT APPROVAL

SIGNATURE NAME DATE

©Copyright Diadem Pty Ltd.
Reproductions of the whole or part of this document constitutes an infringement of copyright. The information, ideas and concepts contained in this document are confidential. The recipient(s) of this document is prohibited from disclosing such information to any person without the prior written consent of Diadem. Figured dimensions shall take precedence to scaled.

CLIENT
WOOLWORTHS LIMITED

SHEET NO
3

SCALE
NTS

PROJECT
BWS - POSTER BOX ROLLOUT

DATE PLOTTED
05.05.2014

DRAWING TITLE
BWS WERRINGTON NSW

PM SD DRAWN BT CHECKED SD
WW16443

PROJECT NUMBER
WWL_BWS_WRGTN

REV
-

PROPOSED LOCATIONS/



BWS COLOUR KEY	
	PMS Cool Grey 11 C PAINT: Woolworths Lights Out A1172
	PAINT: Sago PCWE3 P13C1 Dulux Exterior
	PMS 172 C PAINT: Fiery Glow Dulux P07.H9

EXISTING DUNHEVED RD ELEVATION
(Scale NTS)


ELECTRICALLY CONNECT POSTER SIGN TO THE NEAREST AND MOST APPROPRIATE BWS POWER SOURCE THAT PROVIDES A PERMANENT 240 VOLT POWER SUPPLY FROM EXISTING SIGNAGE OR LIGHTING.

ALL ELECTRICAL WORKS ARE TO COMPLY AND CONFORM WITH THE RESPECTIVE AS AND BCA STANDARDS AND WITHOUT COMPROMISE OF ANY EXISTING SERVICES OR APPLIANCES.

THE ELECTRICAL WIRING ROUTE SHALL BE THE MOST DIRECT FROM THE SIGN TO SOURCE WHILST TAKING INTO CONSIDERATION THE ARCHITECTURE OF THE BUILDING AND NOT CROSSING ANY BWS BRANDING.

ALL CONDUITS AND FIXINGS ARE TO BE PAINTED TO MATCH THE BUILDING SUBSTRATE BY MATCHING THE THREE BWS CORPORATE COLOURS (BWS CREAM, GREY AND ORANGE - SEE ABOVE BWS COLOUR KEY) SUPPLIED WITHIN THE TENDER DOCUMENTATION.

REMOVE AND REPLACE EXISTING POSTER SIGN (CENTRE BOTH VERTICALLY AND HORIZONTALLY OVER EXISTING SIGN FOOTPRINT).

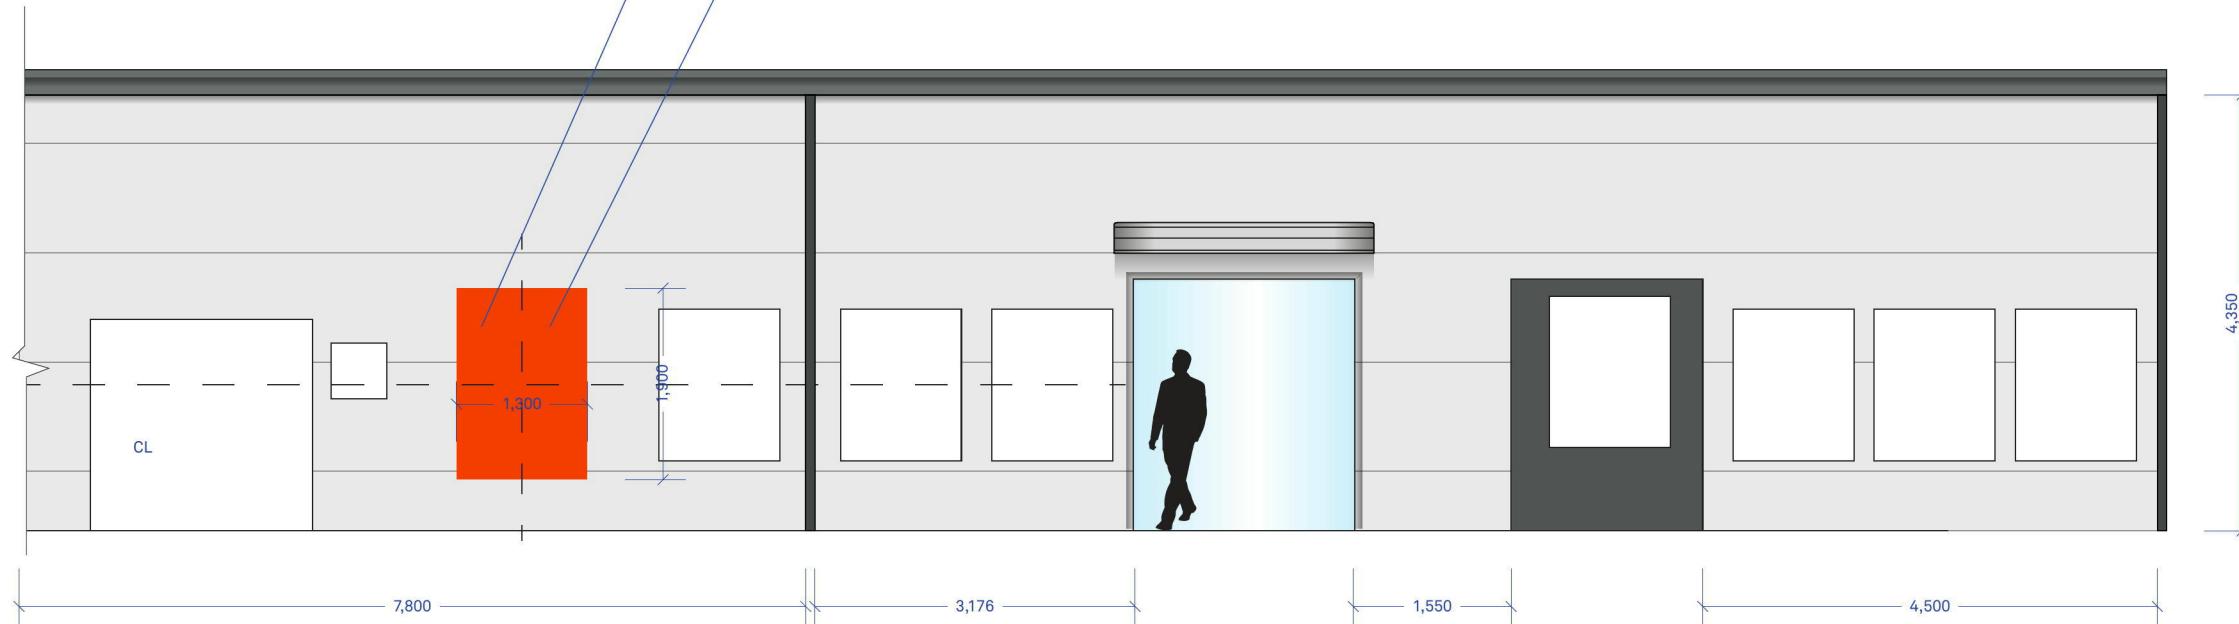

DUNHEVED RD ELEVATION
(Scale 1:75)

ALL MEASUREMENTS TO BE CONFIRMED ON SITE PRIOR TO MANUFACTURE OR INSTALLATION

diadem

SYDNEY
L1/274 Victoria Street
Darlinghurst 2010
NSW Australia
T/ 02 9356 8611
F/ 02 9356 8633
diadem.com.au
info@diadem.com.au
diadem.co.nz
info@diadem.co.nz

NOT FOR PRODUCTION

CLIENT APPROVAL

SIGNATURE NAME DATE

©Copyright Diadem Pty Ltd.
Reproductions of the whole or part of this document constitutes an infringement of copyright. The information, ideas and concepts contained in this document are confidential. The recipient(s) of this document is prohibited from disclosing such information to any person without the prior written consent of Diadem. Figured dimensions shall take precedence to scaled.

CLIENT
WOOLWORTHS LIMITED

SHEET NO
4

SCALE
1:75

PROJECT
BWS - POSTER BOX ROLLOUT

DATE PLOTTED
05.05.2014

DRAWING TITLE
BWS RIVERSTONE NSW

PM SD DRAWN BT CHECKED SD
WW16443

PROJECT NUMBER
WWL_BWS_RVRSTN

REV
-

ILLUMINATED POSTER SIGN/

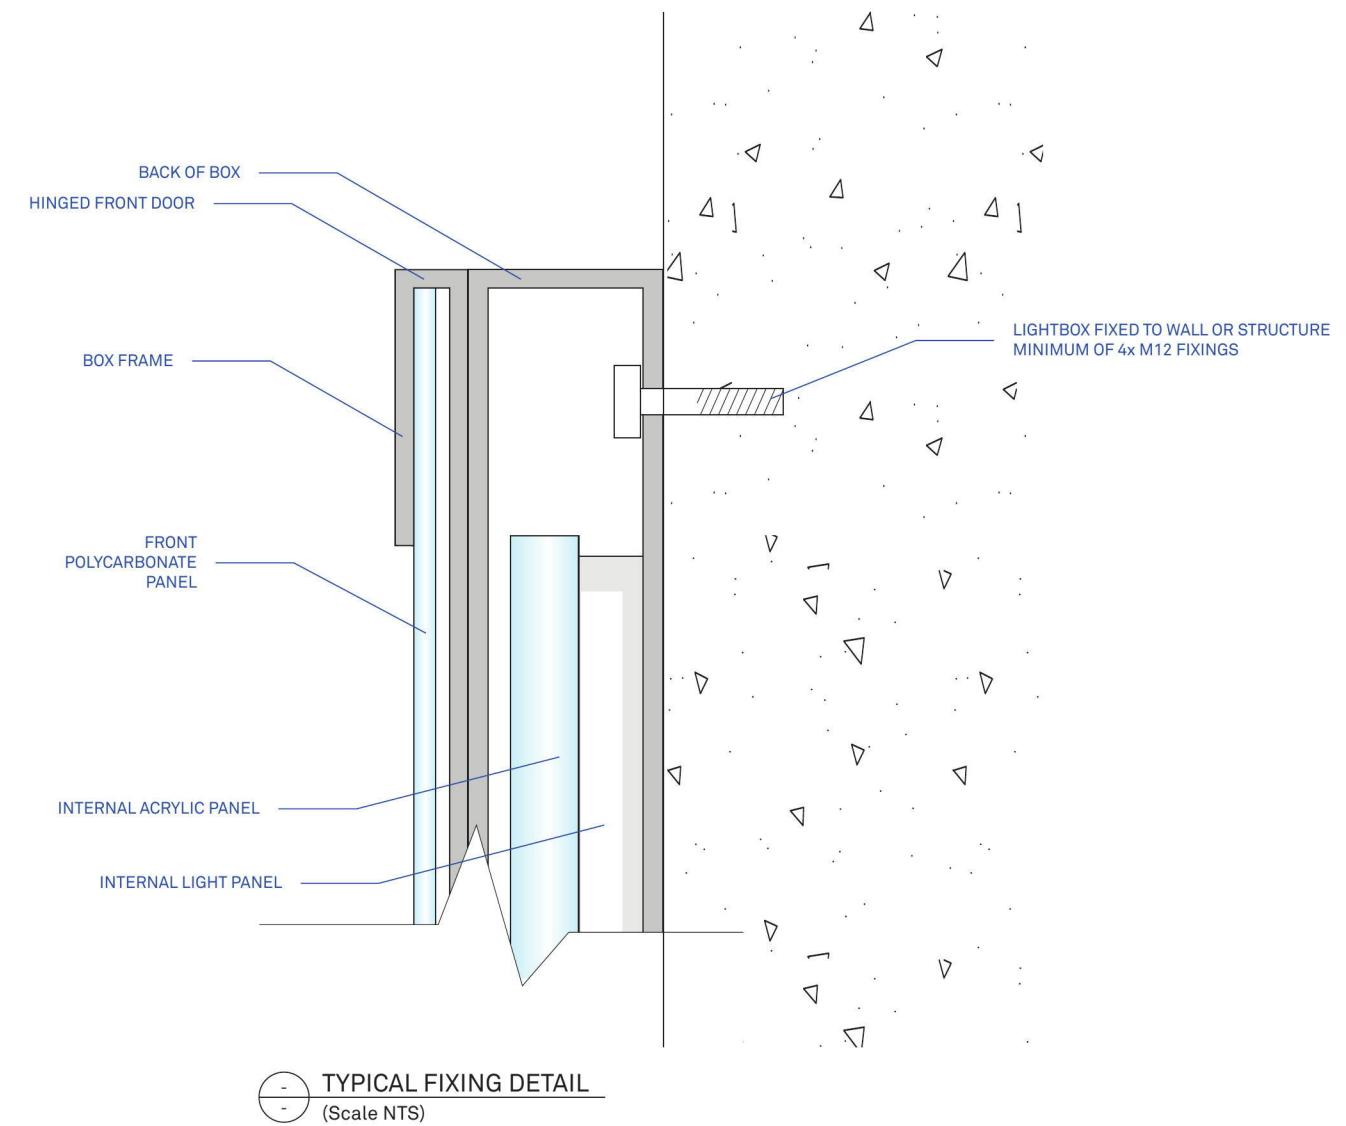


IMAGE FOR VISUAL PURPOSES ONLY

diadem

SYDNEY
L1/274 Victoria Street
Darlinghurst 2010
NSW Australia
T/ 02 9356 8611
F/ 02 9356 8633
diadem.com.au
info@diadem.com.au
diadem.co.nz
info@diadem.co.nz

NOT FOR PRODUCTION

CLIENT APPROVAL

SIGNATURE _____ NAME _____ DATE _____

©Copyright Diadem Pty Ltd.
Reproductions of the whole or part of this document constitutes an infringement of copyright. The information, ideas and concepts contained in this document are confidential. The recipient(s) of this document is prohibited from disclosing such information to any person without the prior written consent of Diadem. Figured dimensions shall take precedence to scaled.

THE PROPOSED ILLUMINATED POSTER SIGN SHALL COMPLY WITH THE FOLLOWING MINIMUM PERFORMANCE CRITERIA:

- A. SOLID ALUMINIUM CABINET THAT IS IP65 RATED.
- B. TOP HINGED DOOR WITH GAS STRUTS TO PREVENT ACCIDENTAL CLOSURE.
- C. ACCEPTS A POSTER WITH ILLUMINATED AREA OF 1800 X 1200.
- D. CABINET AND DOOR POWDER COATED BWS ORANGE INSIDE AND OUT.
- E. FACE BOARDER DECORATED BWS ORANGE.
- F. FACE TO BE 4.5M POLYCARBONATE WITH FULL COVERAGE 3M ANTI-GRAFFITI FILM
- G. LOCKABLE CABINET DOOR WITH TWIN LOCKS ACROSS BOTTOM EDGE. (COMMON KEY ALL SITES)
- H. LED FULL COVERAGE AND EVEN ILLUMINATION WITHOUT SHADOWS AND OR HOTSPOTS.
- I. INTERNALLY MOUNTED ISOLATION SWITCH FOR POSTER CHANGE AND MAINTENANCE.
- J. QUICK RELEASE POSTER CLAMPING SYSTEM. (TOP EDGE OUT OF REACH REQUIRES SLIDE IN)
- K. ABLE TO HAVE POSTER INSERTED WITHOUT ELECTRICAL LICENSE REQUIREMENT.
- L. ELECTRICALLY CERTIFIED TO ALL AS/BCA REQUIREMENTS.
- M. ABLE TO BE MECHANICALLY FIXED TO BUILDING OR STRUCTURE FROM INSIDE SIGN BOX.

CLIENT WOOLWORTHS LIMITED			SHEET NO 5	SCALE NTS
PROJECT BWS - POSTER BOX ROLLOUT			DATE PLOTTED 05.05.2014	DRAWING TITLE BWS WERRINGTON NSW
PM SD	DRAWN BT	CHECKED SD	PROJECT NUMBER WW16443	WWL_BWS_WRGTN