


Date: Mon, 12 Apr 2010

Notes:

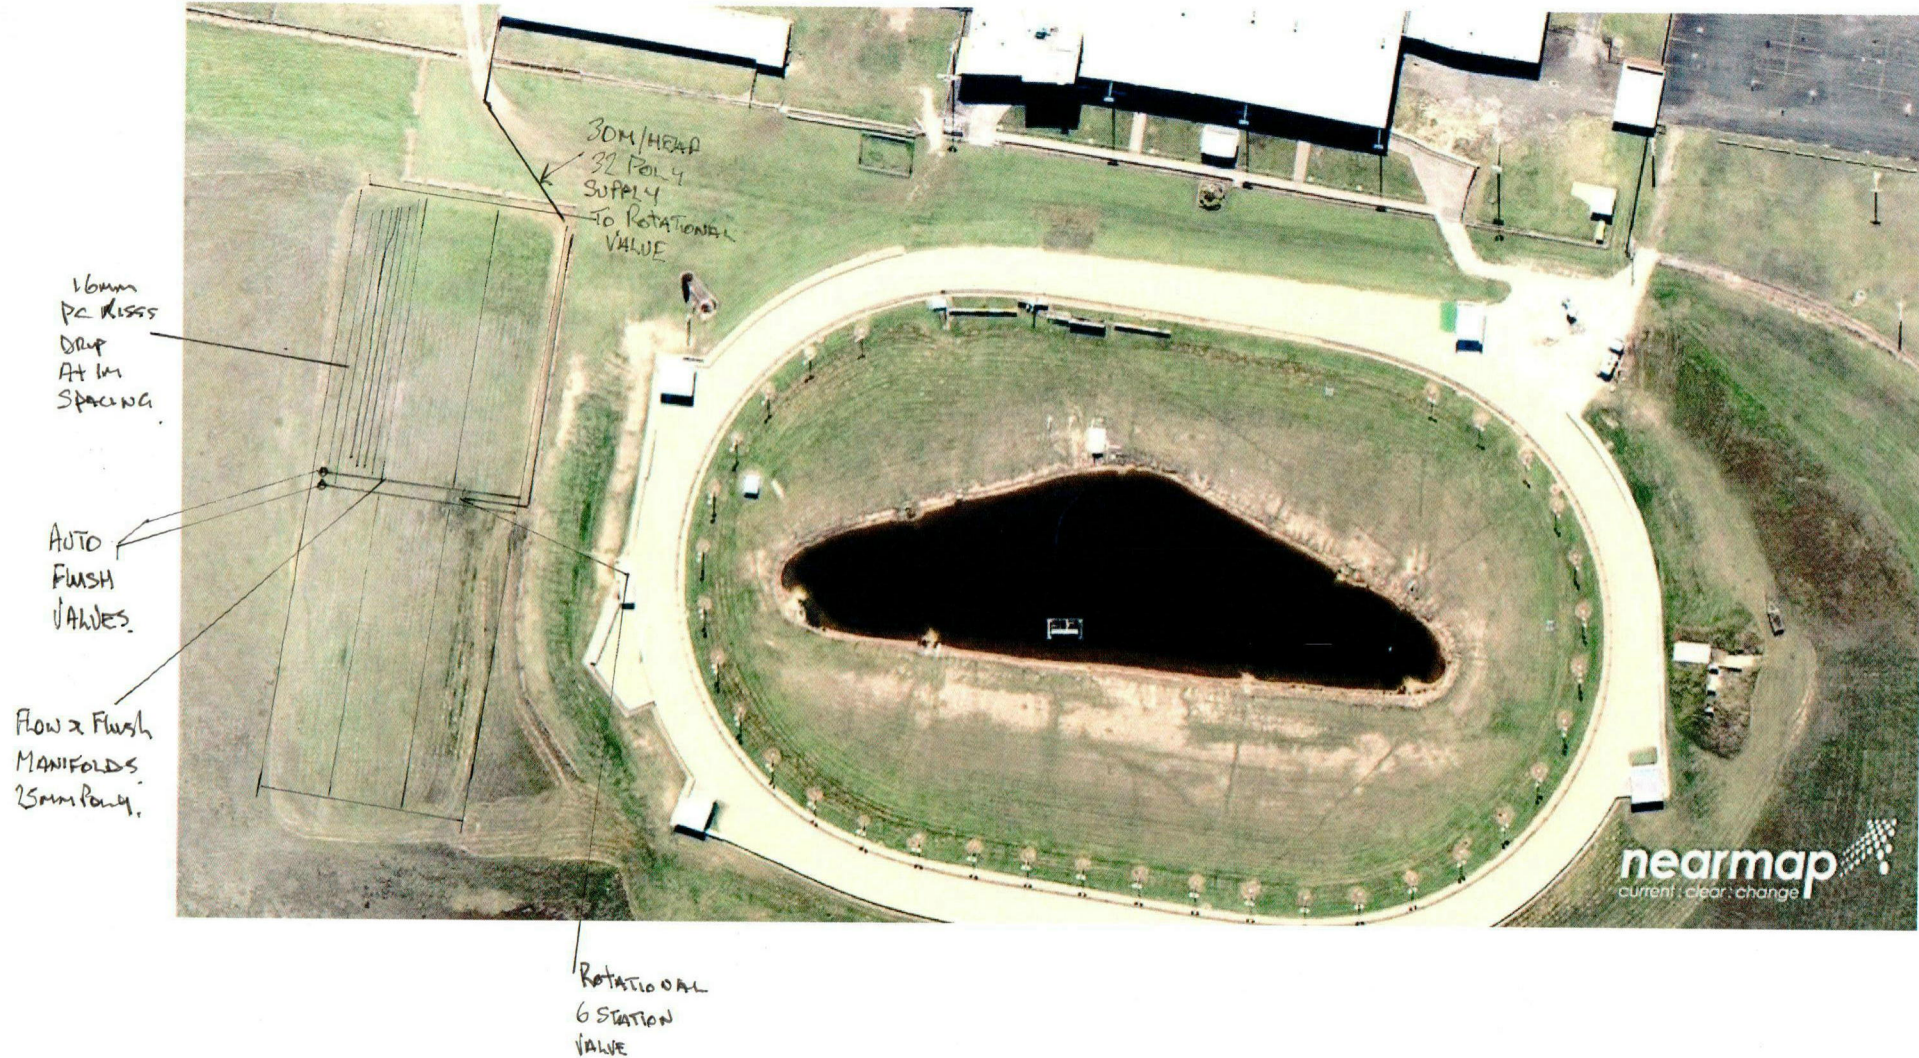


Kerry Flanagan Wastewater

Lic. No. 162101C

p 4572 1057 · m 0419 992 177 · f 4572 1065

kerry@kerryflanagandwastewater.com.au

PO Box 3100 GROSE VALE NSW 2753

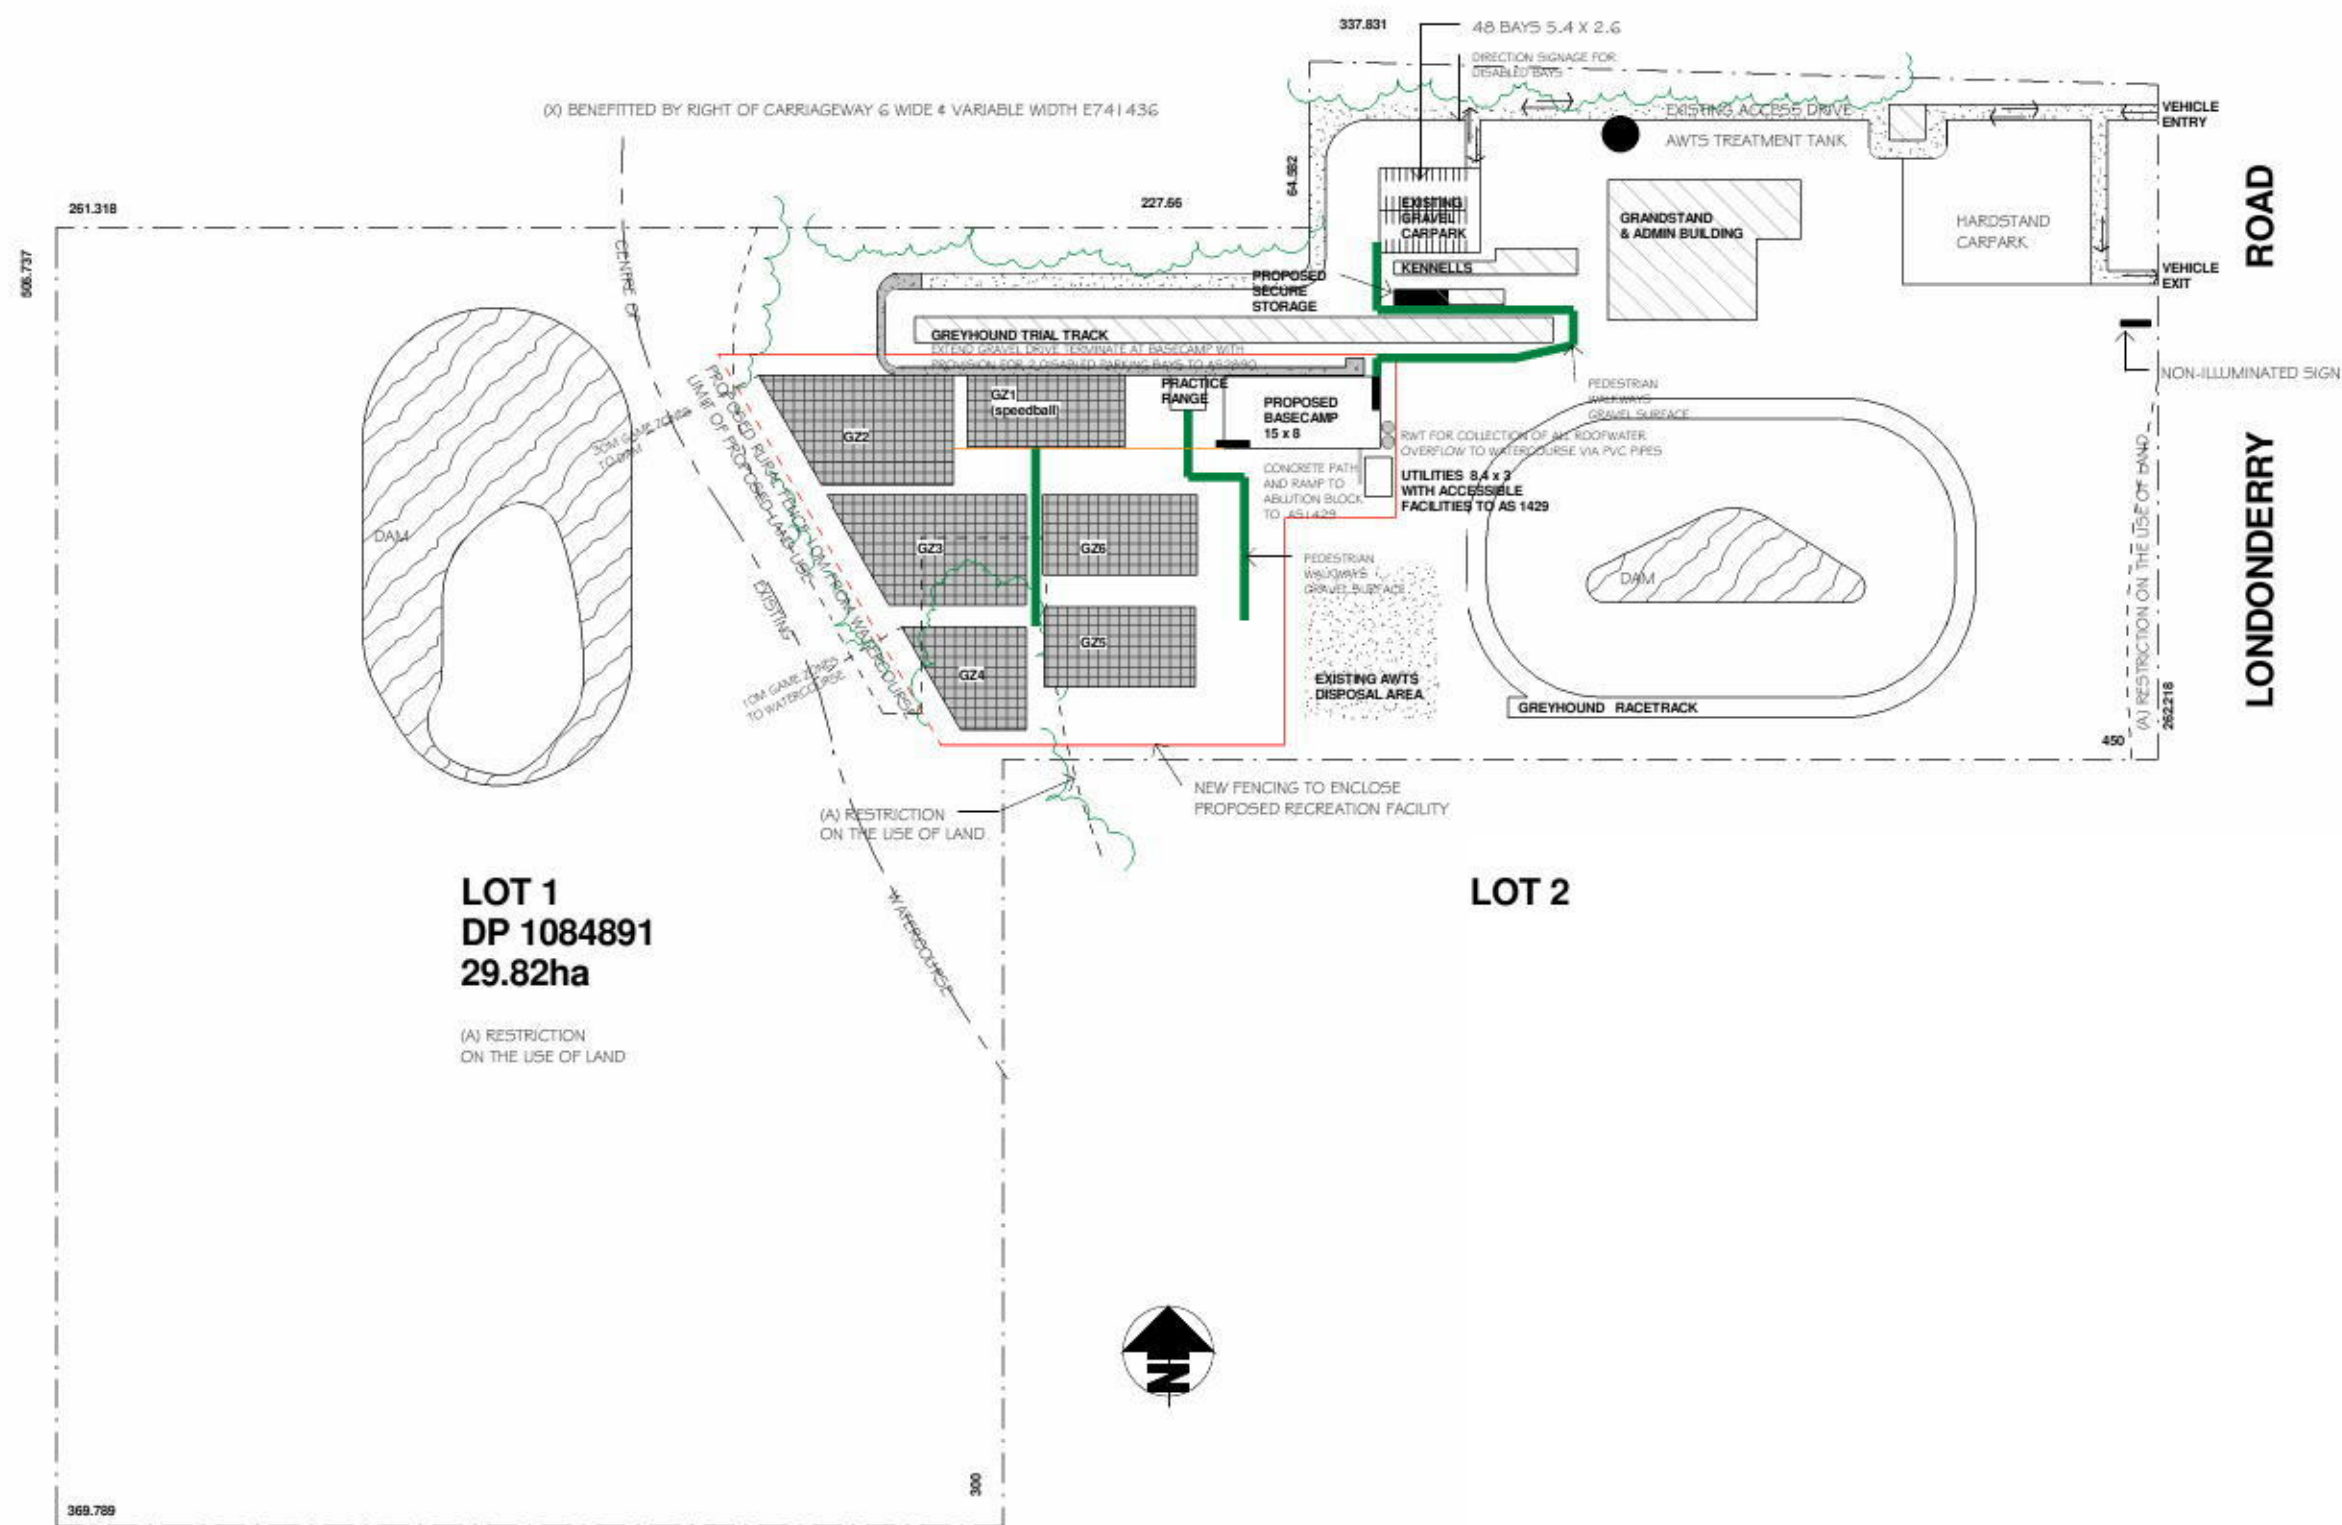

LOT 1
DP 1084891
29.82ha

(A) RESTRICTION
ON THE USE OF LAND

LOT 2

(A) RESTRICTION —
ON THE USE OF LAND

NEW FENCING TO ENCLOSE
PROPOSED RECREATION FACILITY

ROAD

LONDONDERRY

NON-ILLUMINATED SIGN

(A) REST 262218

GREYHOUND RACETRACK

UTILITIES 8.4 x 3
WITH ACCESSIBLE
FACILITIES TO AS 1429

PEDESTRIAN
WALKWAY
GRAVEL
EXIST

PROPOSED
BASECAMP
15 x 8

PRACTICE RANGE

GZ1
(speedball)



GZ6

GREY
EXTENDED

KENNELS

EXISTING
GRAVEL
CARPARK

GRANDSTAND
& ADMIN BUILDING

HARDSTAND

AWTS TREATMENT TANK.

48 BAYS 5.4 X 2.

337.831

227.56

(X) BENEFITTED BY RIGHT OF CARRIAGEWAY 6 WIDE & VARIABLE WIDTH E741436

251.318

505.737

WILSHIRE

ROAD

1 : 2500

DESIGN COPYRIGHT GRAHAM ZERK UNIT 11A, 40 BOWMAN STREET, RICHMOND 2753 ph 4578 8844 fax 4578 8833 EMAIL zerk@netspace.net.au

DEVELOPMENT APPLICATION




CONCEPT DRAWING NOT TO BE USED FOR CONSTRUCTION
DO NOT SCALE OFF DRAWING

20 JUNE 2016
1:2500


DAI 1016a

PROPOSED OUTDOOR RECREATION FACILITY

at 312 LONDONDERRY ROAD, LONDONDERRY

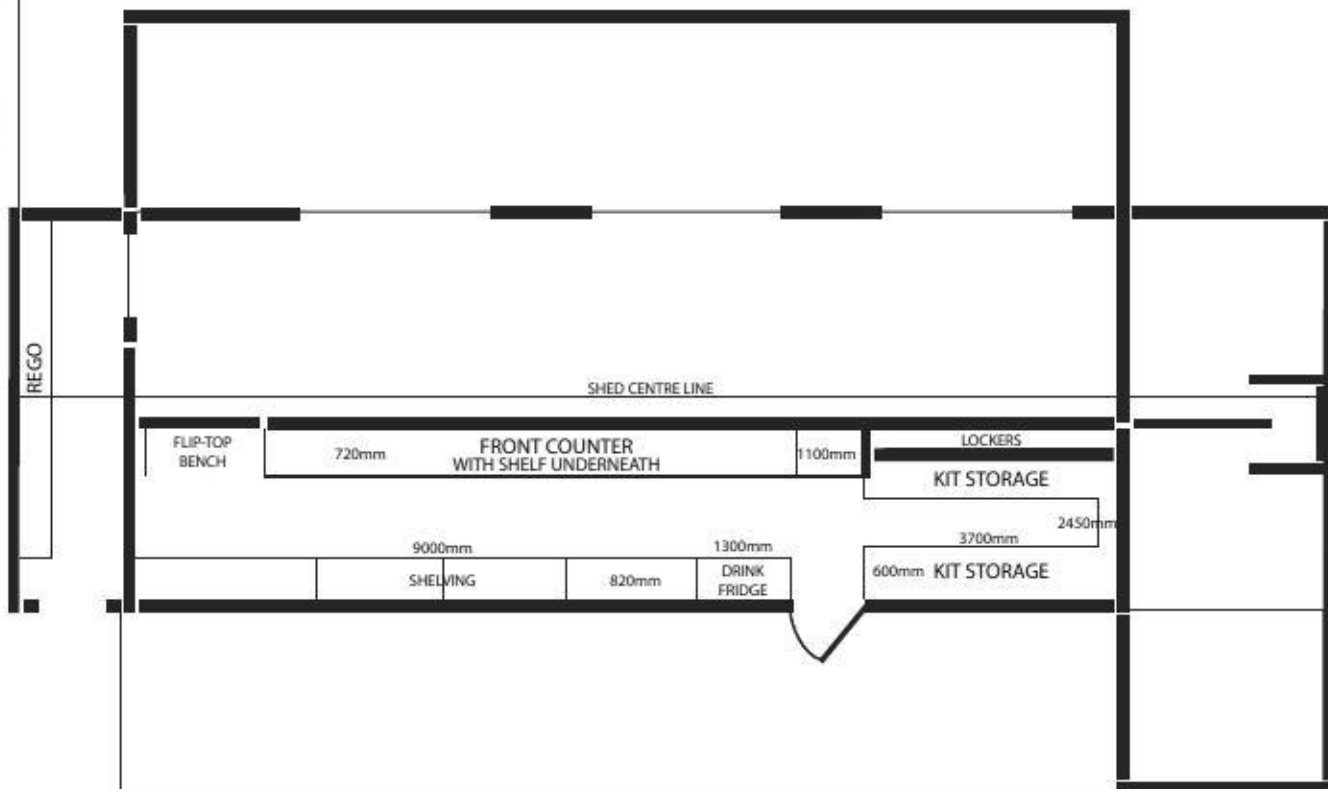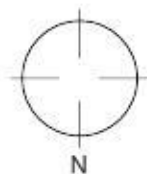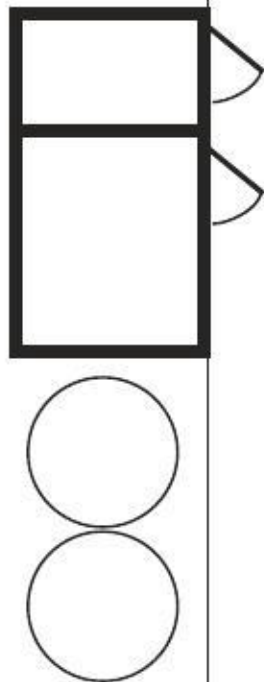

KEY					DESCRIPTION
CHECKED TW	DATE 28/06/16	JOB NO DFAU516	SHEET 1	1	RICHMOND GRC BASE CAMP SHED FLOOR PLAN
Document Set ID: 7239048					

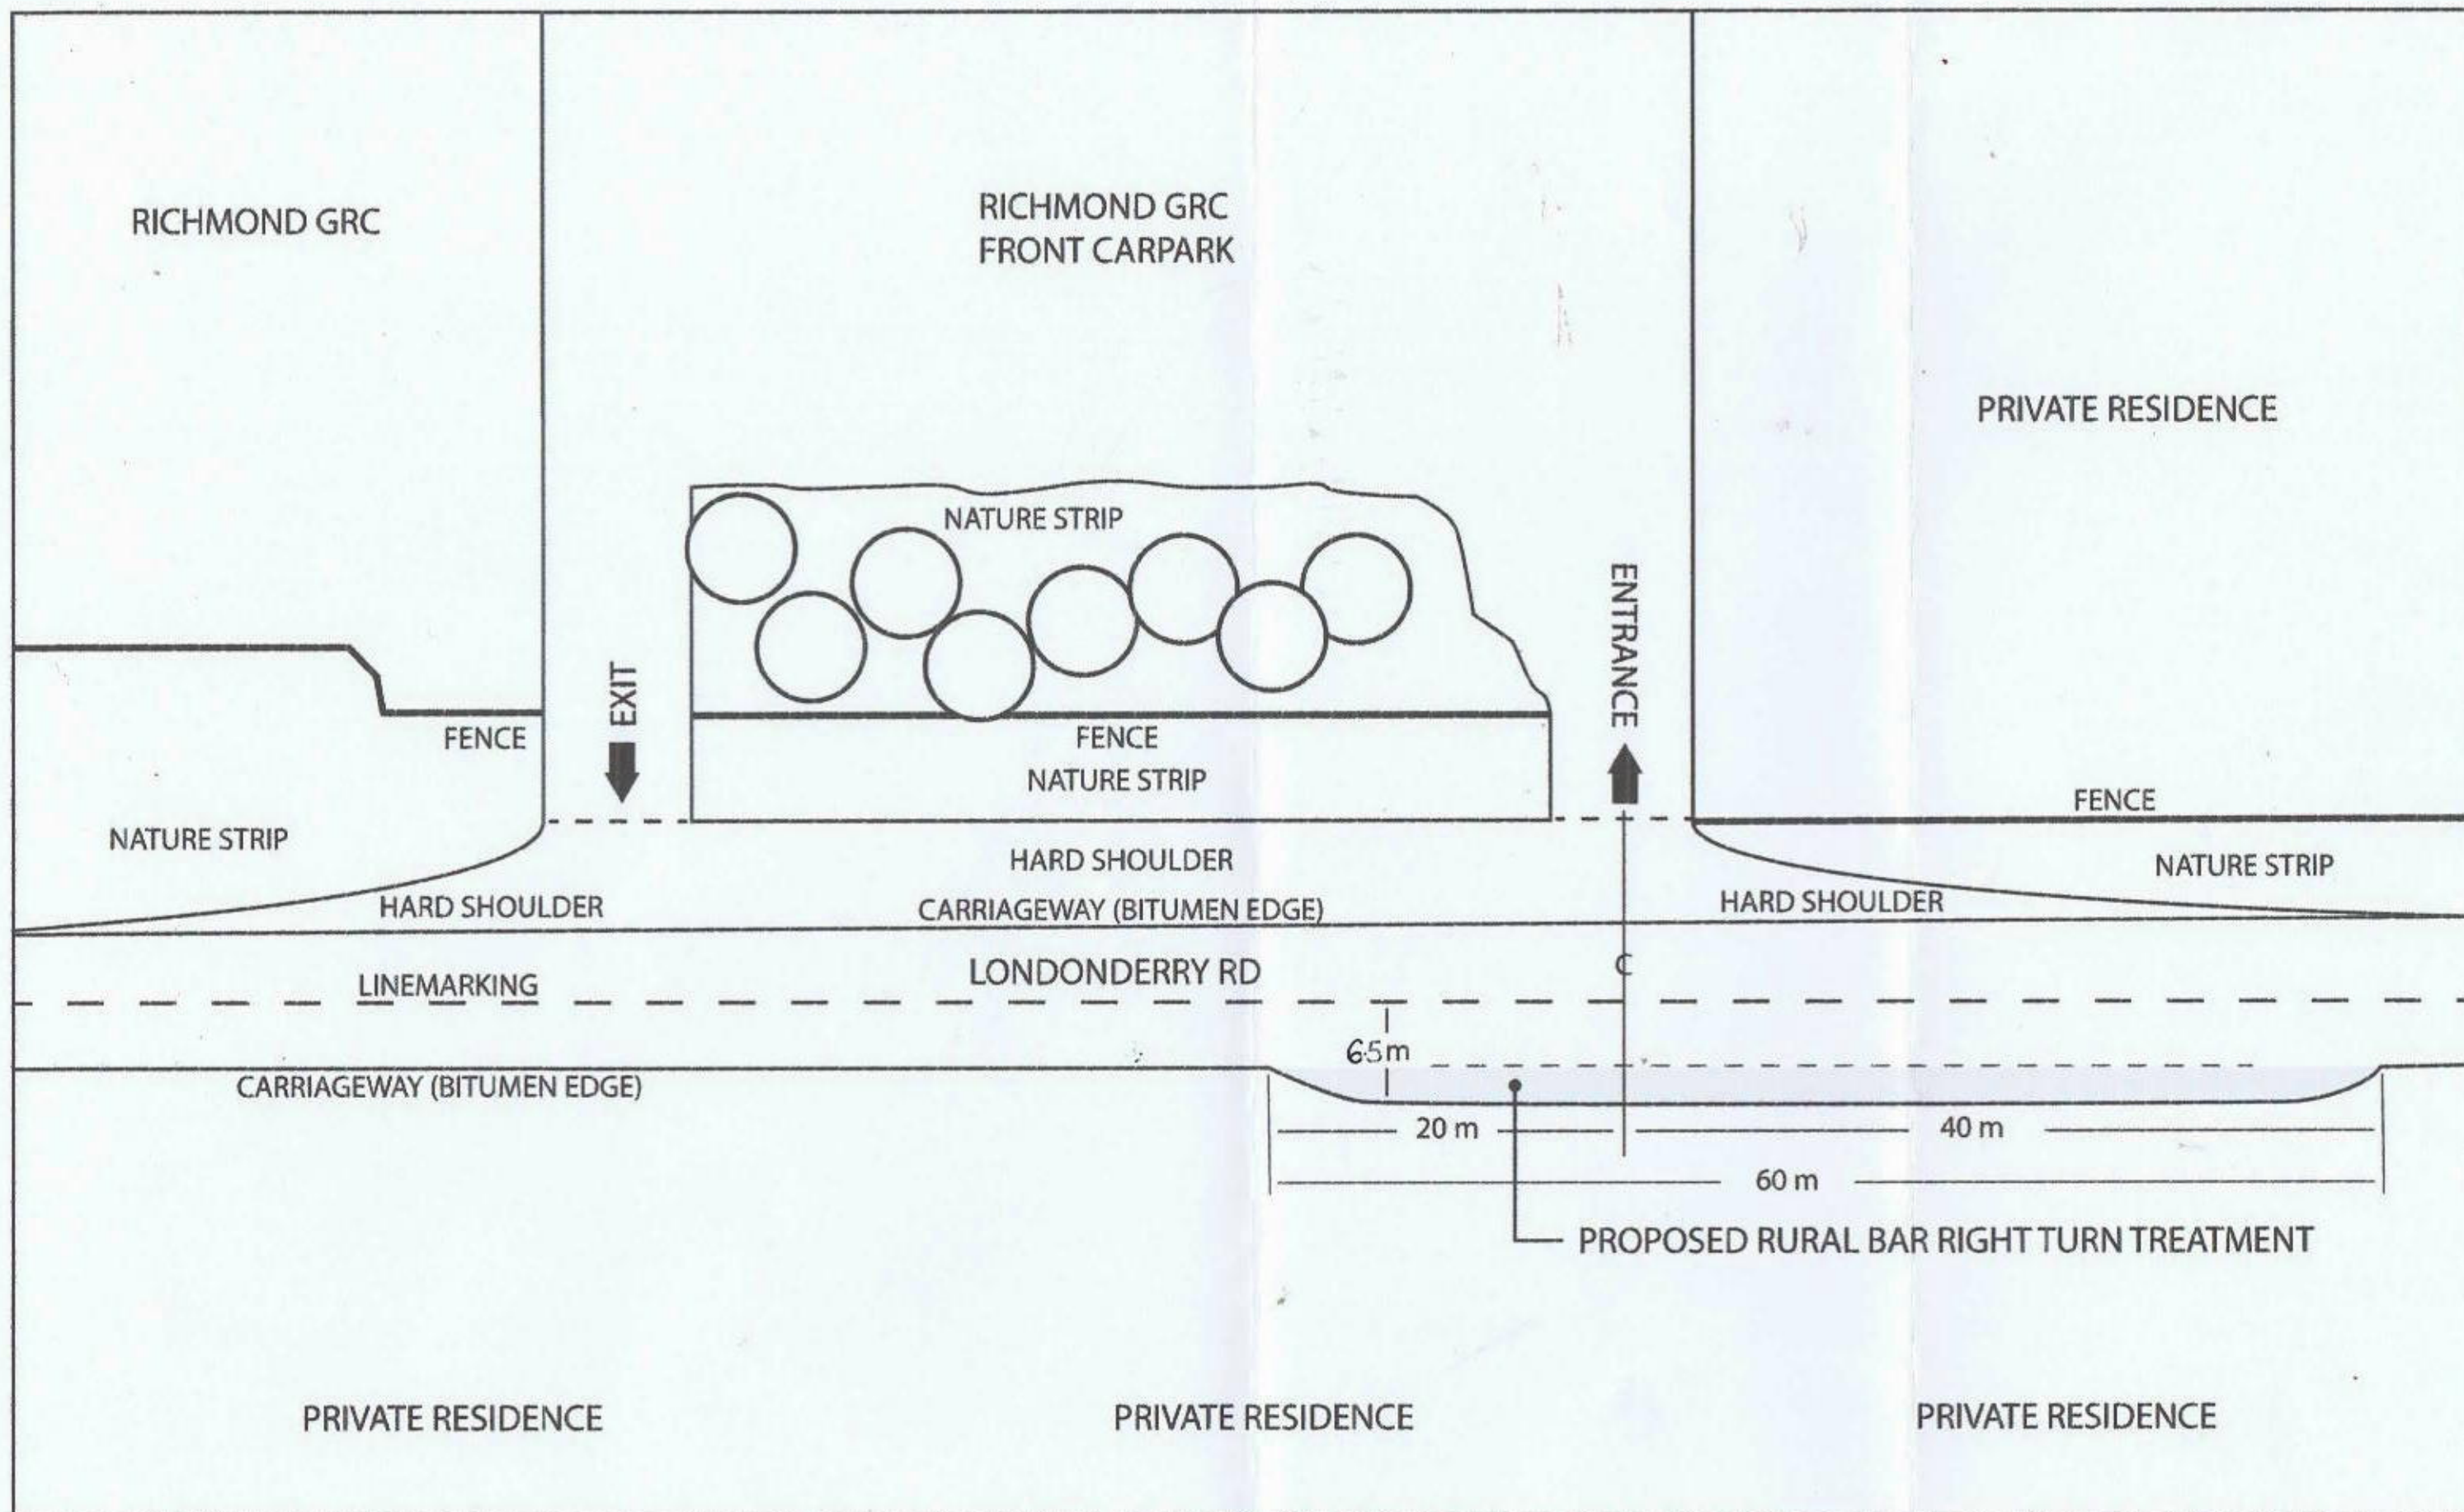

KEY						DESCRIPTION
1	1	1	1	1	1	RICHMOND GRC RURAL BAR RIGHT TURN TREATMENT CONCEPT PLAN
SHEET	JOB NO	DATE	CHECKED	KEY		
1	DFAUS16	06/06/16	TW			