



SCALE 1cm = 2m

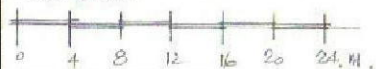

# CASTLEREACH CHRISTIAN CONFERENCE CENTRE LTD. PROPOSED NEW AWTs.

DRAWING NO. 1701-01B

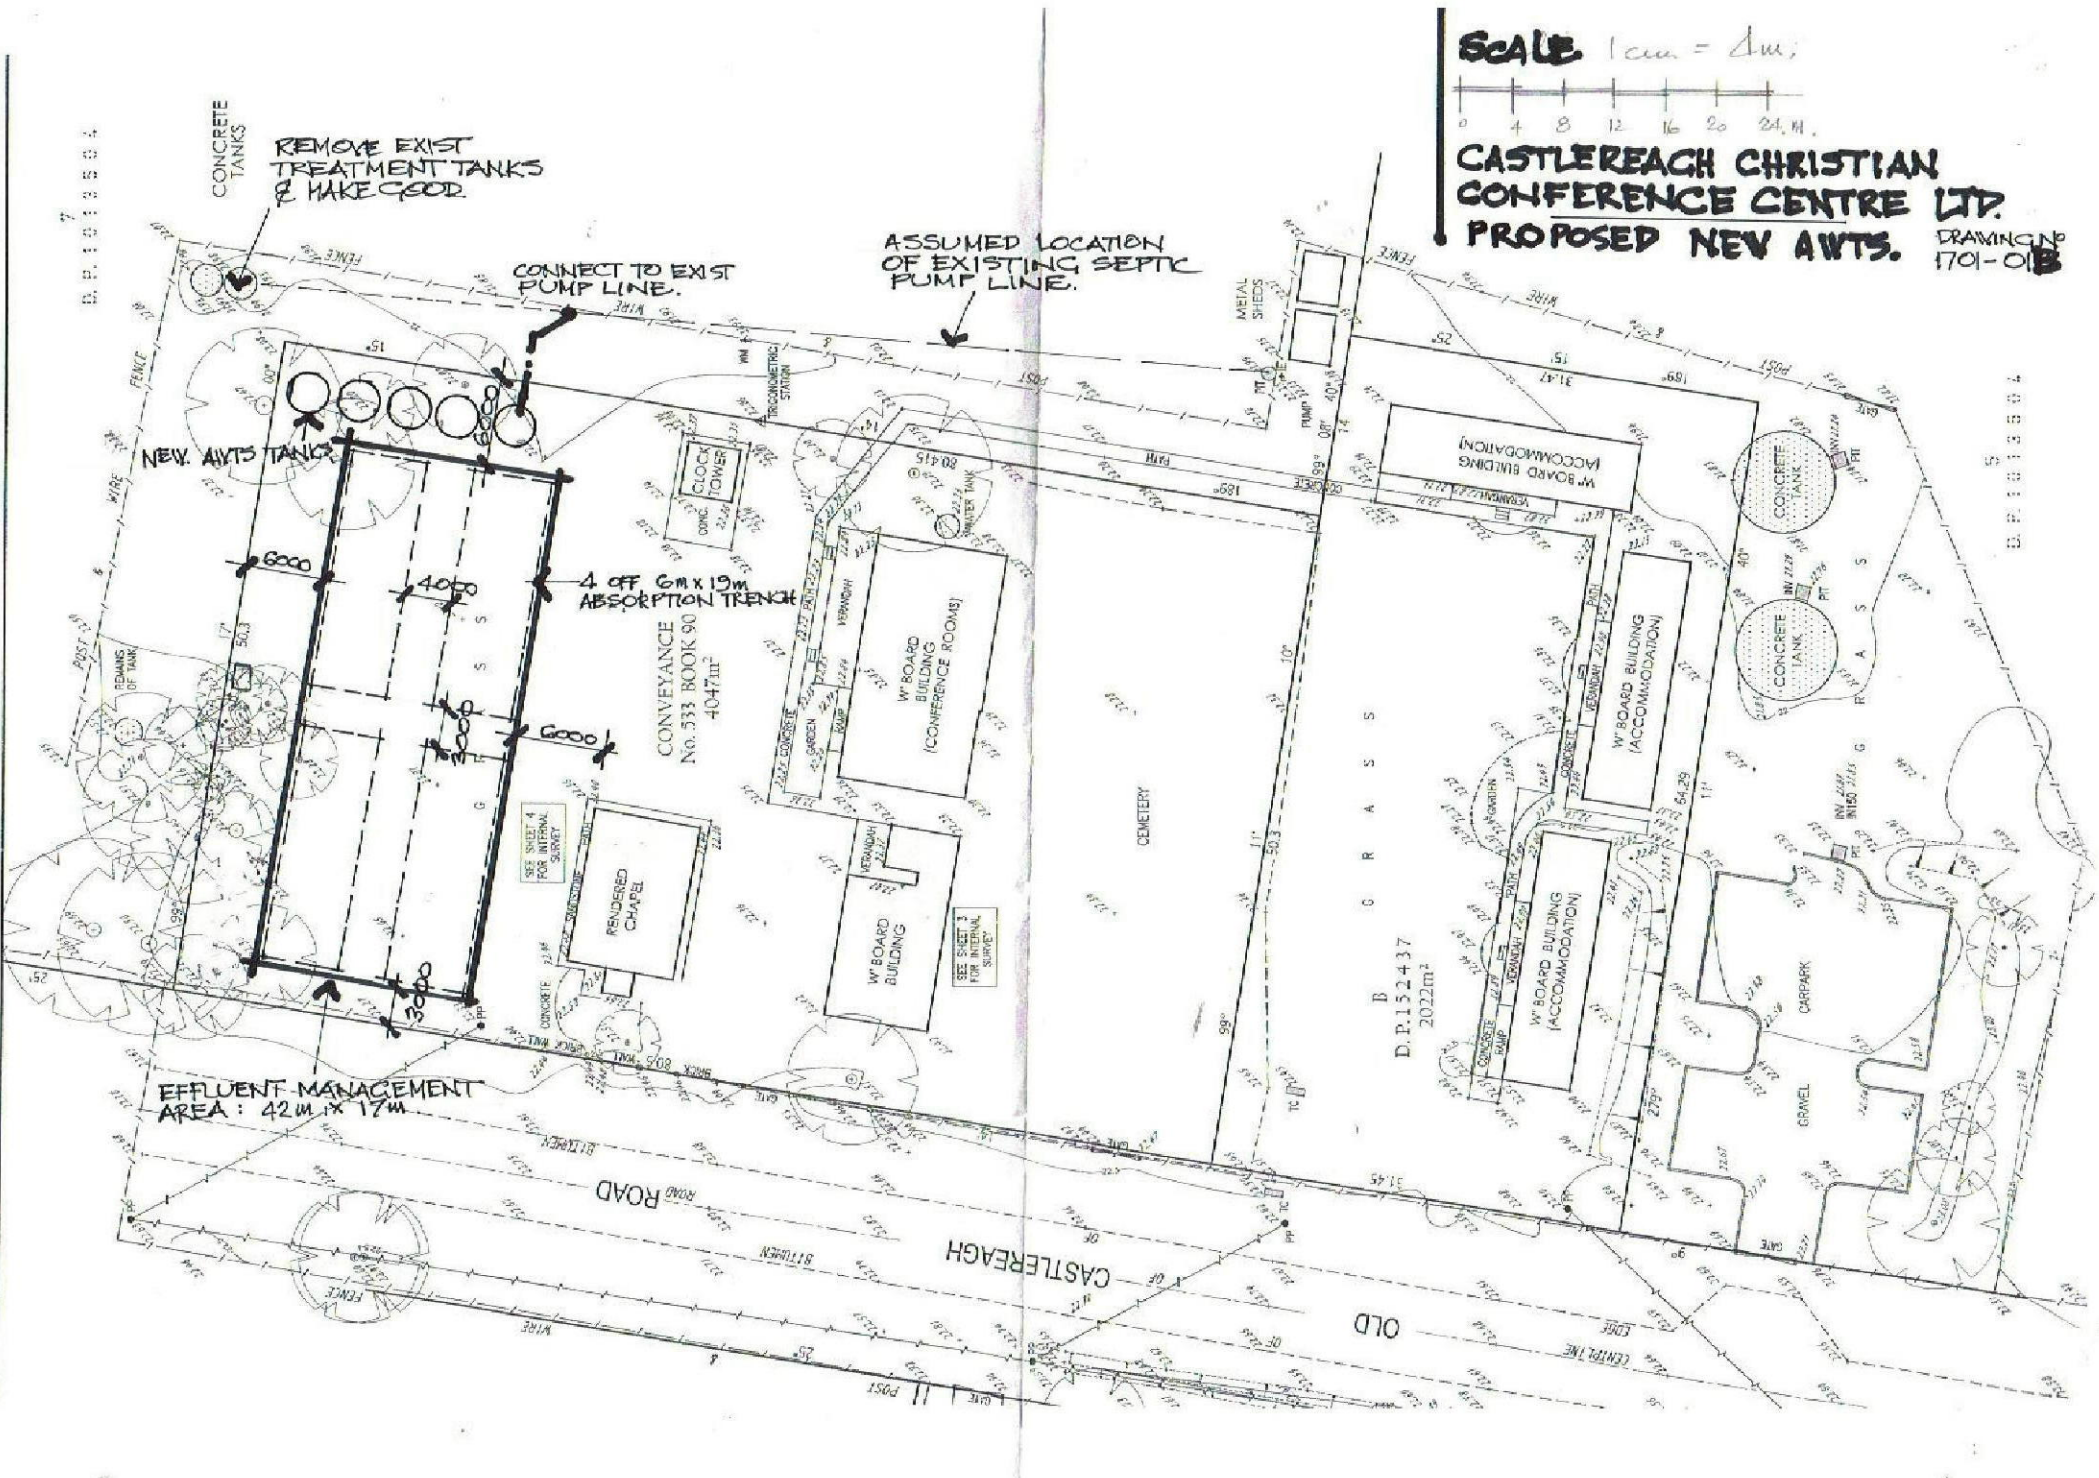

REMOVE EXIST TREATMENT TANKS & MAKE GOOD.  
CONCRETE TANKS

CONNECT TO EXIST PUMP LINE.

ASSUMED LOCATION OF EXISTING SEPTIC PUMP LINE.

NEW AWTs TANKS

4 OFF 6m x 19m ABSORPTION TRENCH

CONVEYANCE No. 533 BOOK 90 4047m<sup>2</sup>

EFFLUENT-MANAGEMENT AREA: 42m x 17m

D.P.152437 2022m<sup>2</sup>