

ID	Latin Name	Common Name	Quantity	Scheduled Size	Spread	Height
ACS	Acmena smithii 'Minor'	Lillypilly	7	15lt	1000	2000
DR	Dianella revoluta	Mauve Flax Lily	23	2.5lt	500	500
EL	Elaeocarpus reticulatus	Blueberry Ash	1	25lt	5000	12000
ML	Melaleuca lineariifolia	Snow In Sumer	1	25LT	5000	8000


- Notes:

  All dimensions and levels shall be verified by Contractor on site prior to commencement of work.
  All detailing of drainage to paved areas shall be by others.
  All toxis shall be determined by others and approved on site by client.
  Extent, height and position of all retaining walls shall be determined by others and approved on site by client, to Structural Engineers detail.
  Do not scale from drawings.
  If in doubt contact the Landscape Architect.
  Al boundaries shall be surveyed prior to commencement of construction works.
  This plan is for DA purposes only. It has not been detailed for construction.
  All dimensions, levels and boundaries are noninal only.
- 3. All dimensions, levels and boundaries are nominal only.
   3. All dimensions, levels and boundaries are nominal only.
   10. This design shall not be copied, utilised or reproduced in any way without prior written permission of A Total Concept Landscape Architects.



.....

DATE 22/08/13	REVISION 'A' Amendments made as per developers request	
	SED LANDSCAPE PLA	١N
ADDRESS	ENGALA DRIVE, JORDAN SPRING	38
	5.45-A	
PROJECT # JA	NDSON DWG# L/04 REV	٨
DATE	26/07/13 L/01	4
SCALE @ A3	1:200 ORAWN NI CHKO SW	
Landsc Pool De 65 West S	Il Concept ape Architects & Swimmin signers reet, North Sydney NSW 2060 157 5122 Fx: (02) 9957 5922	g
ato		C

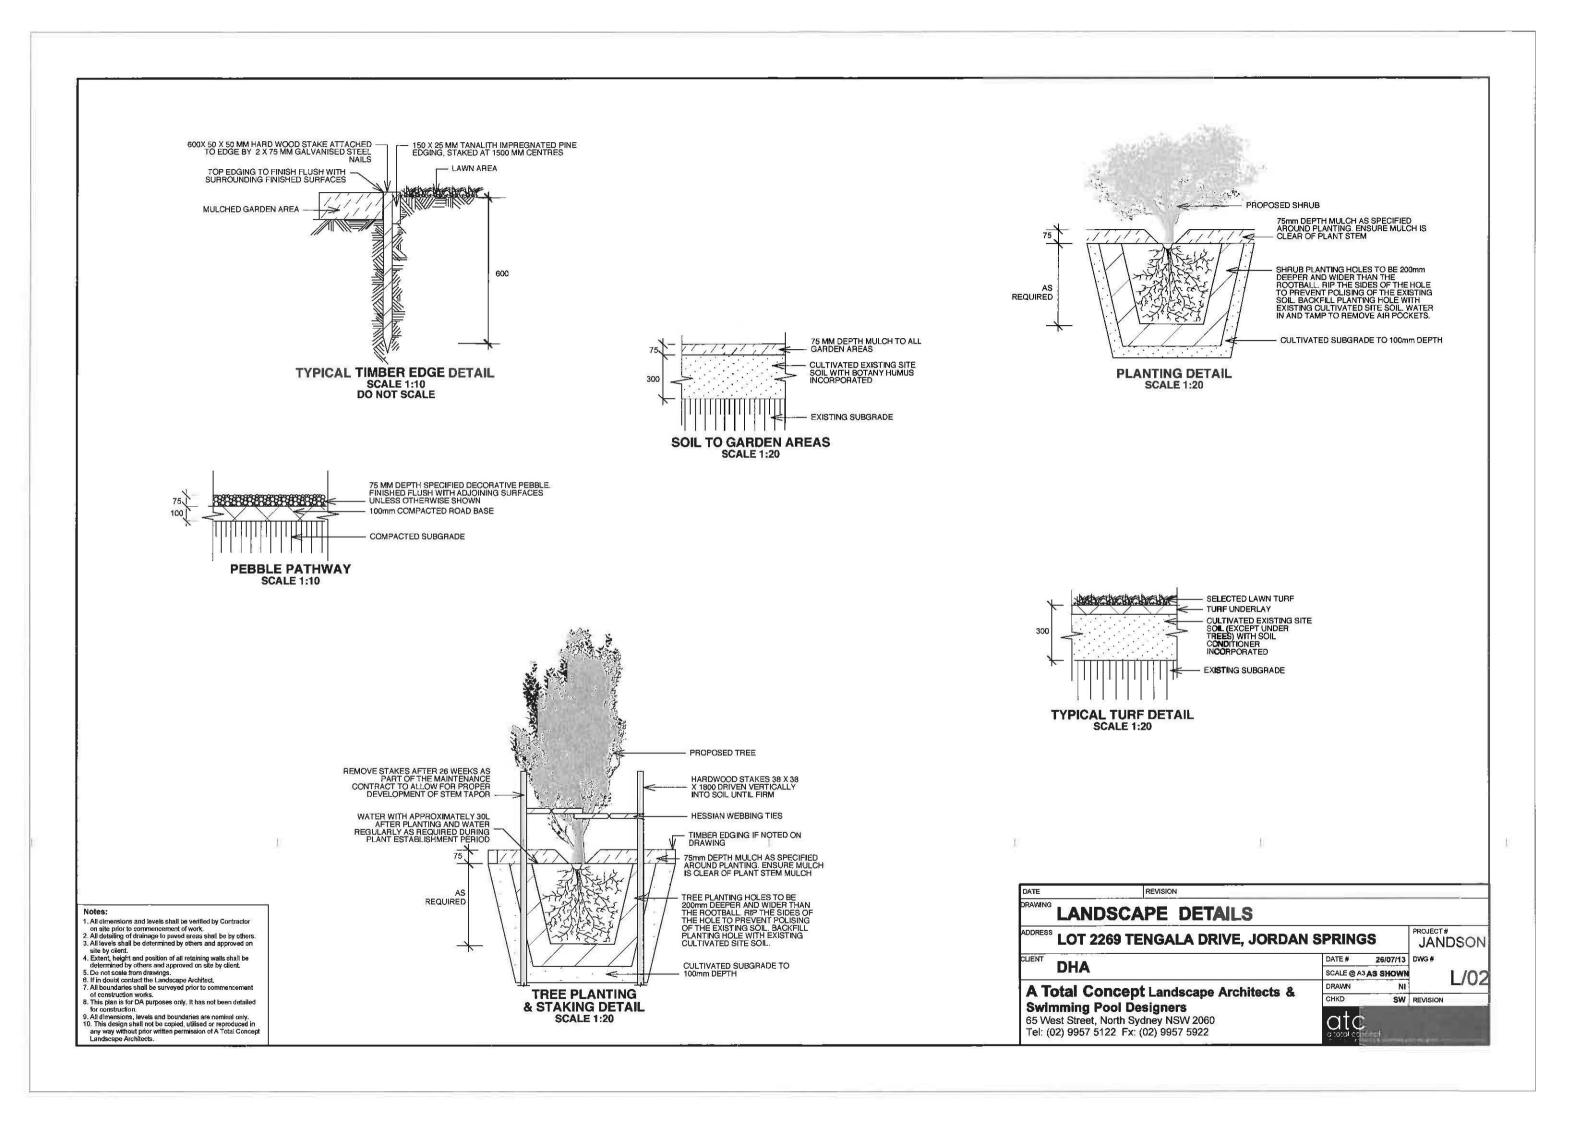

## **OUTLINE LANDSCAPE SPECIFICATION**

Preparation by Builder: Builder shall remove all existing concrete pathways, fences, footings, walls etc. not notated to be retained and complete all necessary excavation work prior to commencement or Builder shall also install new retaining walls, kerbs, layback kerb, crossover, pathways etc. and make good all existing kerbs, gutters etc. as necessary and to approval of Council. Builder shall ensure that and a minimum 150mm of topsoil in lawn areas exists. Should required depths not exist Builder shall contact Landscape Architect and ask for instructions prior to completion of excavation works. Excavate as necessary, then fill with approved site topsoil to allow for minimum 500mm soil depth in garden areas and 150mm soil depth in lawn areas and to gain required shapes & levels. Ensure all garden areas and 150mm soil depth in lawn areas and to gain required shapes a levels.

levels & surface drainage shall be determined by others & approved on site by Head Contractor. Note: Approved imported topsoil mix may be utilised if there is insufficient site topsoil available. State in Te and the quantities of both site topsoil and imported topsoil allowed for in Tender. Initial Preparation: Verify all dimensions & levels on site prior to commencement. Do not scale from drawings. Locate all underground & above ground services & ensure no damage occurs to them through

all proposed lawn & gardén areas to manufacturer's directions. Remove existing concrete pathways, footings, walls etc. not notated to be retained & weeds from site. Levels indicated on Plan are nominal Drawings by others. Final structural integrity of all items shall be the sole responsibility of Landscape Contractor.

Tree Protection: Trees to be retained shall be protected during site works and construction by the erection of solid barricades to the specification of Council. Storage of machinery or materials beneath ca permitted. Changes to soil level and cultivation of soil beneath canopy of trees to be retained shall not be permitted unless under direct supervision of Landscape Architect. Existing trees shall be pruned to **Soil Preparation:** Cultivate to depth of 300mm all proposed lawn & garden areas incorporating minimum 100mm depth of organic clay breaker into existing site soil. Do not cultivate beneath existing trees gain required shapes & levels using a premium grade soil mix. In areas where excavation is required (if in clay) over excavate as required to to allow for installation of 500mm depth of premium grade topso premium grade topsoil mix to lawn areas. Undertake all required action to ensure that no rootballs of proposed plants sit in clay wells and that all garden areas and lawn areas drain satisfactorily. Note it is shall not be altered through garden and lawn areas. It is the Contractors responsibility to ensure that the end result of the project is that all lawn and garden areas drain sufficiently (both surface & subsurfa sufficient soil depths to enable lawn and plants to thrive and grow. Should alternative works to those specified be required to achieve the above result, Contractor shall inform Builder at time of Tender and Lawn Edging and Stepping Stones:(i) 125 x 25mm approved tanalith impregnated pine edging shall be installed, to lines as indicated on plan and staked with approved stakes at maximum 1500mm cent shall be nailed to edging with approved galvanised steel nails. Top of edging shall finish flush with surrounding surfaces. Top of stakes shall finish 25mm below top of edging (ii)Contractor shall install appr deep x 90mm wide concrete footing with brick tor set in, to lines nominated on plan as brick edging. Bricks shall be laid with a nominal 10mm wide approved coloured mortar joint. Bricks needing to be cut edging shall finish flush with surrounding finished surfaces. Approved sandstone stepping stones shall be positioned as indicated on plan on a 25mm river sand bed. Approved sandstone stepping stones 25mm river sand bed.

Retaining Walls: Positions, detail and heights of retaining walls shall be by others.

Planting: Purchase plants from an approved nursery. Plants to be healthy & true to type & species. Set out plants to positions indicated on plan. Following approval, plant holes shall be dug approximately rootballs that they are to receive. Base and sides of hole shall be further loosened. Fertiliser, followed by 100mm depth of topsoil mix shall then be placed into base of hole and lightly consolidated. Base of container and install plant into hole. Rootball shall be backfilled with surrounding topsoil and topsoil firmed into place. An approved shallow dish shall be formed to contain water around base of stem. Base soil level. Once installed plant shall be thoroughly watered and maintained for the duration of the Contract.

Staking: All trees shall be staked using 2 x 38mm x 38mm x 2000mm long hardwood stakes per plant and with hessian webbing ties installed to Landscape Architect's on site instructions.

Mulching: Installi 75mm depth of 25mm diameter hardwood mulch to all garden areas, coving mulch down around all plant stems & to finish flush with adjacent surfaces. Turfing: Prepare for, level & lay cultivated Palmetto Buffulo turves to all areas nominated on plan as being lawn. Roll, water, fertilise, mow & maintain lawns as necessary until completion of maintenance p lawn areas using same lawn type. Lawns in shade shall be over sown with an approved seed mix. Allow to retrim and returf councils nature strip as required.

Fencing: Retain all existing fences unless advised otherwise by builder. Install timber paling fences to heights indicated on Plan.

Paving: Areas to be paved shall be excavated or filled to allow for installation of bedding materials. Levels and falls shall be as per Plan. Surface drainage on paving shall be towards grated drains with all installed by Builder.

Irrigation: Contractor shall supply and install an approved fully automatic, vandal resistant, computerised irrigation system to all garden and lawn areas, excluding council nature strip. Entire system shall t pop-up sprinklers and electronic controllers. Contractor shall be responsible to ensure that system is able to satisfactorily operate on available water pressure. Power supply for use by irrigation system sha southwest corner of residence by others and shall consist of an approved weatherproof G.P.O. The irrigation system controller shall be housed in an approved waterproof cabinet mounted to external wall Clotheslines: Contractor shall allow for all necessary labour and materials and shall install clotheslines to positions as indicated on plan to manufacturer's instructions to approval of Landscape Architect. Foldaline

Completion: Prior to practical completion remove from site all unwanted debris occurring from work. Satisfy Council that all landscaping work has been undertaken in strict accordance with Councils landscaping

Maintenance Period: A twelve month maintenance period shall be undertaken by owner or owners representative as set out herein. Owner shall have care and maintenance of all work specified under this for a period of 52 weeks following Practical Completion of Landscape Works. This period shall be herein known as the Maintenance Period. Work shall also include for the care and maintenance of all exist vegetation. Site shall be attended at least weekly and as otherwise required. The following works shall be undertaken during the Maintenance Period.

(a) Recurrent works Undertake recurrent works throughout the Maintenance Period. These works shall include but are not limited to watering, weeding, fertilising, pest and disease control, returfing, staki aerating, renovating, top dressing and the like.

(b) Watering Regularly water all plants and lawn areas to maintain optimal growing conditions. Contractor shall adjust the water quantity utilised with regard to climatic conditions prevalent at the time.

(c) Replacements Immediately replace plants which die or fail to thrive (at discretion of Landscape Architect) with plants of same species or variety and of same size and quality unless otherwise specifie expense, unless replacement is required due to vandalism or theft, which shall be determined by Landscape Architect. Required replacement of plants due to vandalism or theft shall be undertaken by Con agreed predetermined rate.

(d) Mulched surfaces Maintain mulched surfaces in clean, tidy, weed-free condition and shall reinstate mulch as necessary to maintain specified depths.

Stakes & ties Adjust and/or replace stakes and ties as required. Remove stakes and ties at end of Maintenance Period if directed by Landscape Architect.

(f) Lawn areas Lawn areas shall be mown at regular intervals to ensure non heading of lawn with a fine-cutting mulching mower and clippings left on lawn to mulch and self-fertilise lawn areas. Primary cut determined on site taking into consideration season, watering and growth rate of lawn. Following the primary cut all lawns shall be regularly mown as required to ensure a healthy lawn and a neat appearance of mowing. Replace lawn areas that fail to thrive at discretion of Landscape Architect. All new and made good lawn areas shall be barricaded of and brightly coloured plastic safety mesh until establishment of lawn. Barricades shall be removed upon establishment of lawn area.

(g) Weeding Remove by hand, or by carefully supervised use of weedicide, any weed growth that may occur throughout Maintenance Period. This work shall be executed at weekly intervals so that all law weed-free condition

(h) Pruning Prune new and existing plants (excluding existing trees) as necessary to maintain dense foliage conditions. Any rogue branches, or branches overhanging or obstructing pathways, roads, doo norticultural methods.

(i) Spraying Spraying for insect, fungal and disease attack shall be undertaken as required and in accordance with spray manufacturers recommendations at intervals taking into account the season of ye implemented

(j) Tree Care Should any existing trees be damaged during construction works immediately engage an experienced arboriculturist and then undertake any rectification work recommended by arboriculturist

Notes:	
1. All dimensions and levels shall be verified by Contractor on site prior to commencement of work. 2. All detailing of drainage to paved areas shall be by others.	ADDRESS LOT 2269 TENGALA DRIV
<ol> <li>All levels shall be determined by others and approved on site by client.</li> </ol>	
4. Extent, height and position of all retaining wells shall be determined by others and approved on site by client. 5. Do not scale from drawings.	CUENT DHA
6. If in doubt contact the Landscepe Architect.     7. All boundaries shall be surveyed prior to commancement     of construction works.	A Total Concept Landscape
8. This plan is for DA purposes only. It has not been detailed for construction. 9. All dimensions, levels and boundaries are nominat only.	Swimming Pool Designers
10. This design shall not be copied, utilised or reproduced in any way without prior written permission of A Total Concept Landscape Architects.	65 West Street, North Sydney NSW 206 Tel: (02) 9957 5122 Fx: (02) 9957 5922

n site by Landscape Co t a minimum 450mm of				
rden and lawn areas dra ender a m3 rate for addit				
ghout contract. Spray a only and are derived fro	pproved weedici om Architectural	de to Plans 8		
anopy of trees to be reta to Landscape Architects to be retained. In areas soil mix to garden areas intended that wherever ace), are at required fini- request instructions. thres at ends and chang roved bricks on edge on shall be done so with cl shall be positioned as i	onsite instruction s where fill is req and 300mm dep possible existing shed levels and i es of direction; s a minimum 100	ns. uired th of g levels have takes mm		
y twice width and to 100 of hole shall then be wa of stem of plant shall fi	tered. Remove p	plant		
period. At same time ma	ake good all exis	ting		
li drains connected to st	ormwater systen	n and		
be to approval of Water nall be provided to an ap l of residence. Ciothesline type shall b	proved location	utilise near	1 	
scape codes & guideline	es.			
is Contract and shall rec sting vegetation to be re				
ting and tying, replanting	g, cultivation, pru	ning,		
d. Plant replacement sh ntractor and shall be pai	all be at Contrac id for by Client a	ctors t an		
ut after laying of lawn by nce. Care shall always off from pedestrian traffi	be taken to ensu	re that pickets		
wn and garden areas m	ay be observed i	in a	1	
orways, etc., shall be re	moved by appro	ved		t
ar during which landsca	pe works are to	be		
st.				
PECIFICATION				
RIVE, JORDAN SPRI	NGS	PROJECT #	DSON	
	DATE # 26/07/13	DWG #		
ape Architects &	SCALE @ A3		L/03	
2060 922	CHKD SW	REVISION		