

Legend:

Single Garage

Double Garage

599

Lot No

345m²


Lot Area

Ground Floor


Level 1

Garage

PPOS

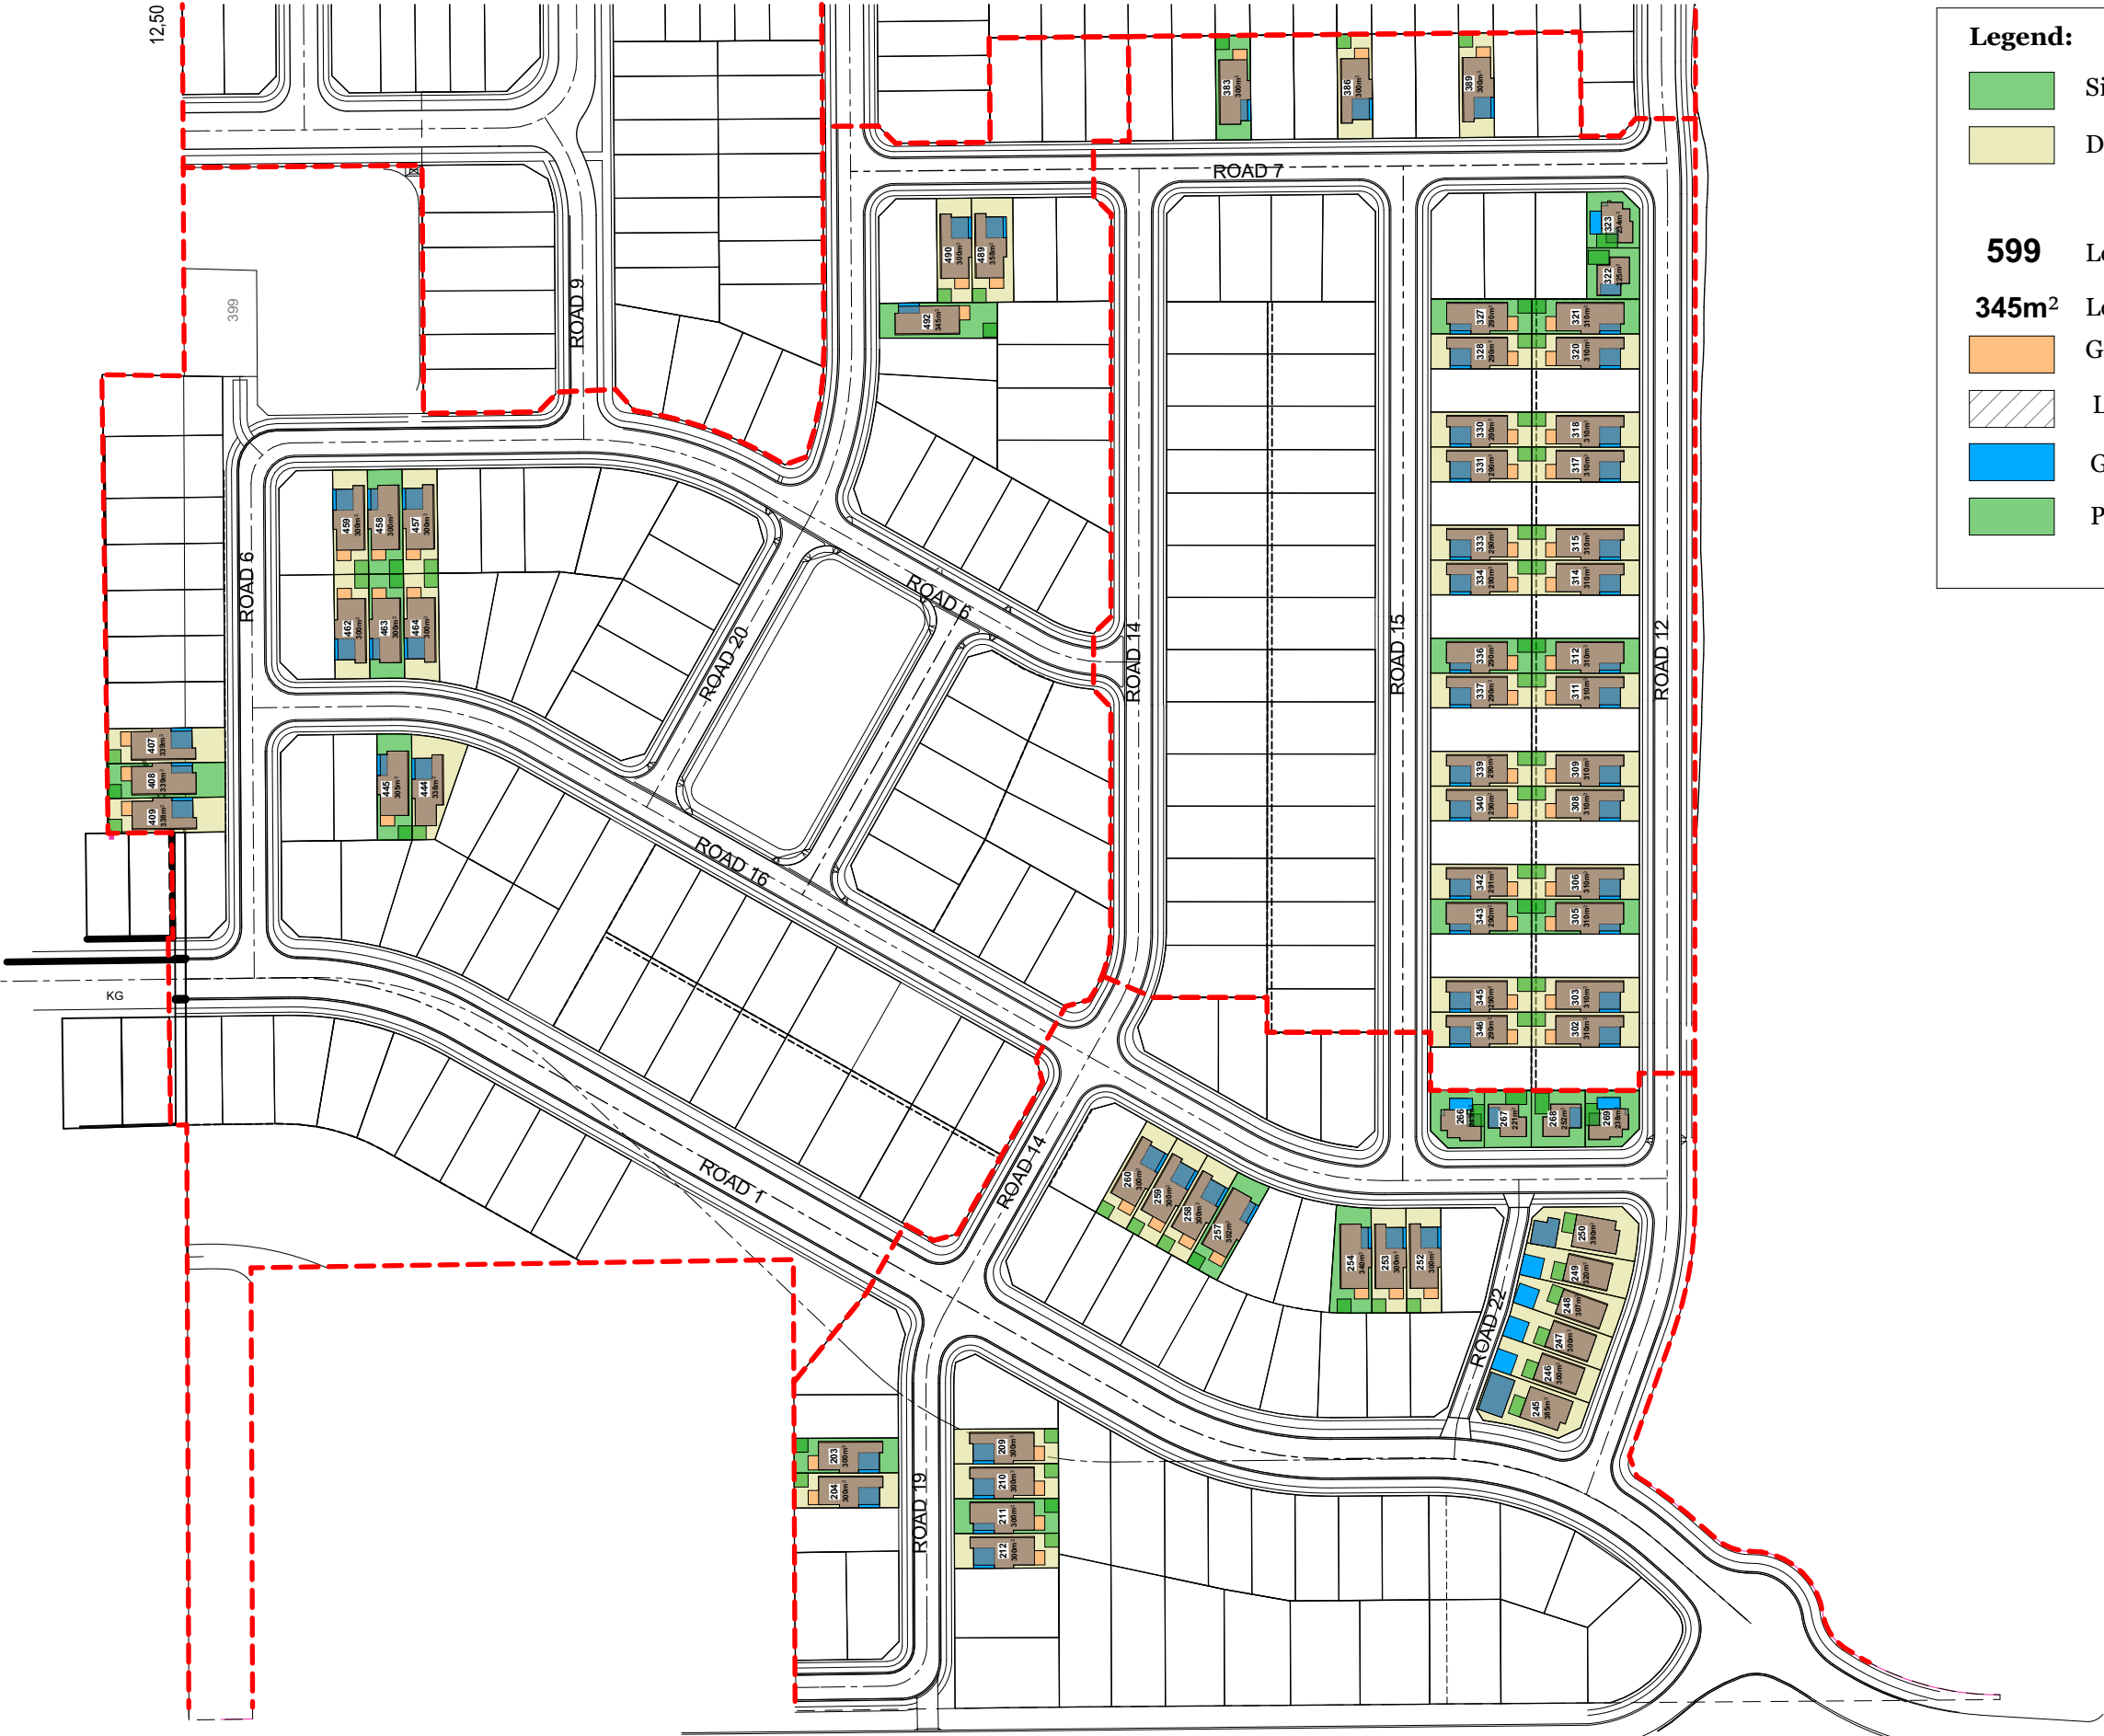

CADDENS RD

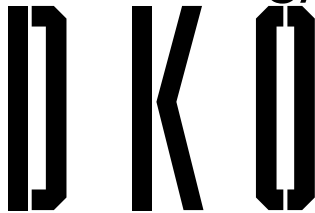


DKO Architecture (NSW) Pty Ltd
C19, 38-48 MacArthur Street
Ultimo, NSW 2007
T +61 2 8346 4500
info@DKO .com.au, www.DKO .com.au
ABN: 81 956 706 590

NSW Nominated Architects
Koos de Keijzer 5767 & David Randerson 8542




Project Name	Masterplan
Project Number	11494
Project Address	O'Connel Steet, Caddens,
Drawn YW	Checked DR
Date 30/05/2018	Scale 1:2000 @ A3




Drawing Series	Stage 2-4 BEP
Drawing Name	BEP KEY MASTERPLAN
Drawing Number	DA2000
Revision	

Rev.	Date	By	Ckd	Description
------	------	----	-----	-------------


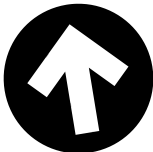


Builder/Contractor shall verify job dimensions before any job commences
Figured dimensions take precedence over drawings and job dimensions.
All shop drawings shall be submitted to the Architect/Consultant, and manufacture shall not commence prior to return of inspected shop drawings by the Architect/Consultant
© DKO Architecture (NSW) Pty Ltd
Except as allowed under copyright act, no part of this drawing may be reproduced or otherwise dealt with without the permission of DKO Architecture.

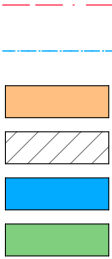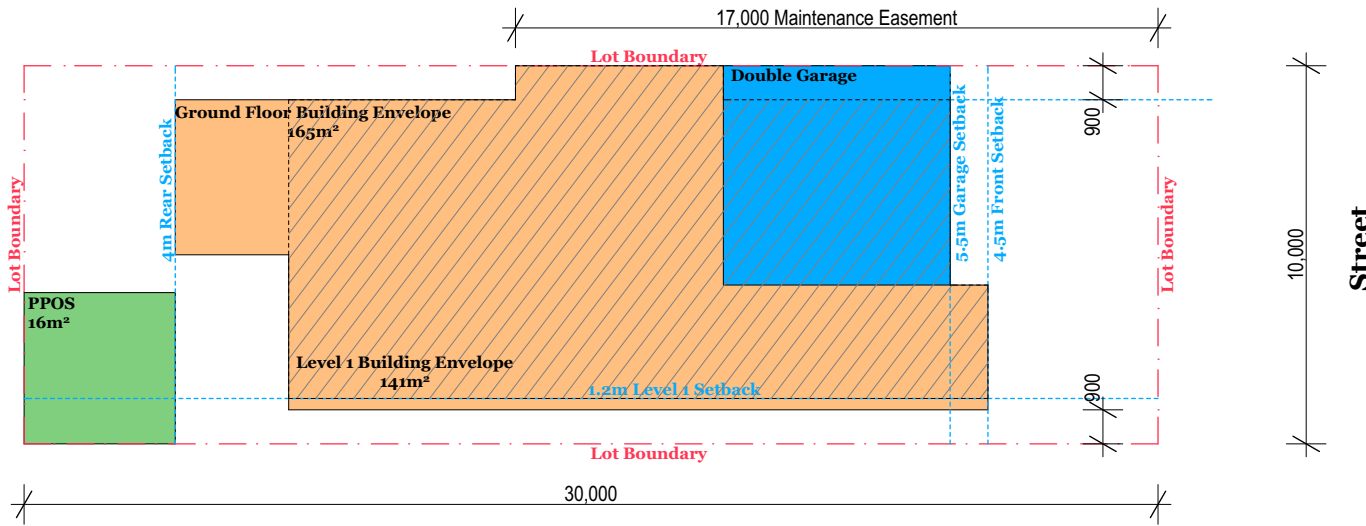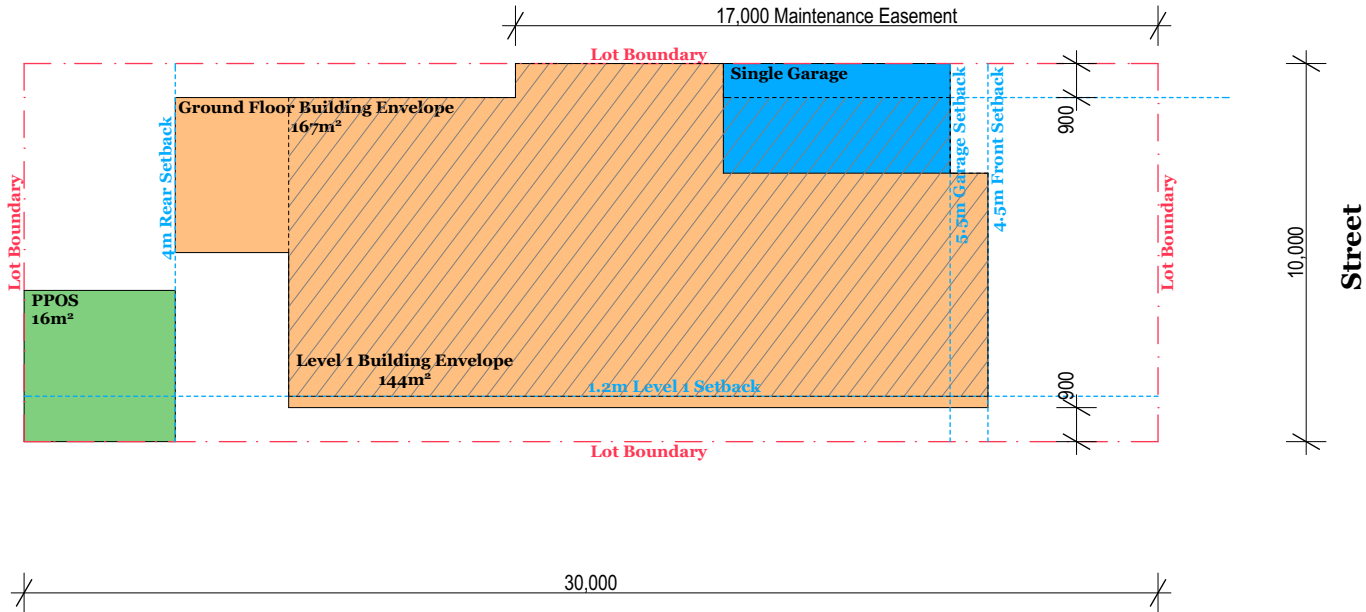

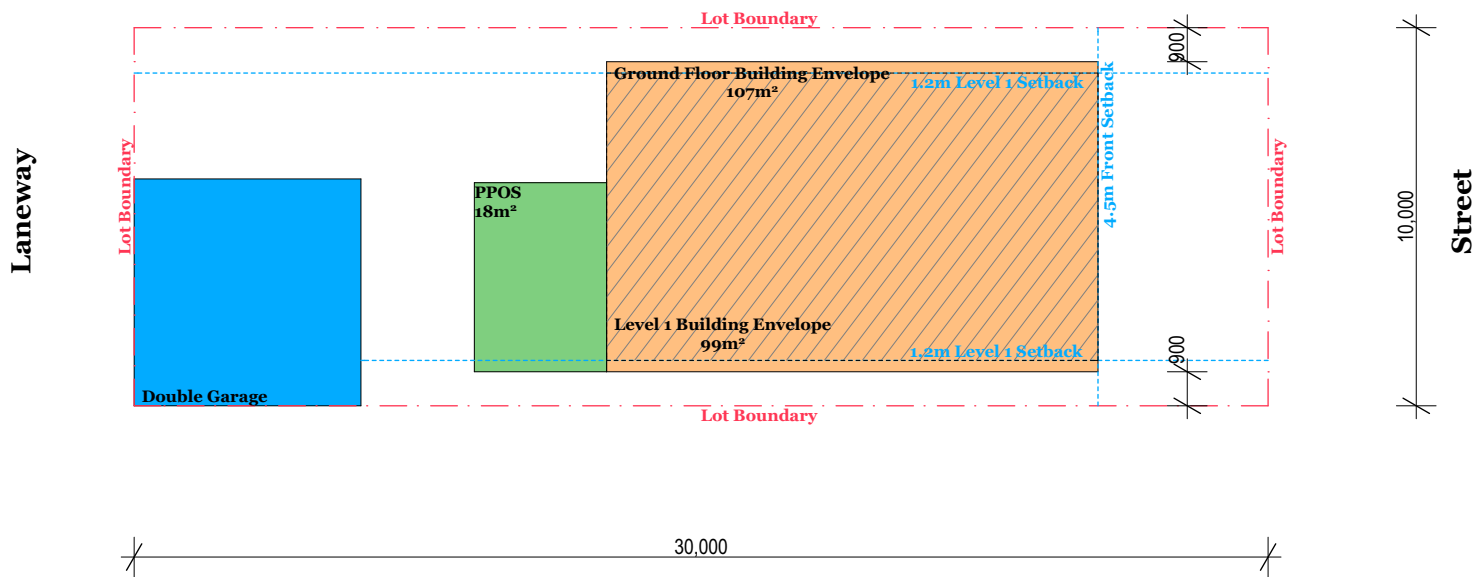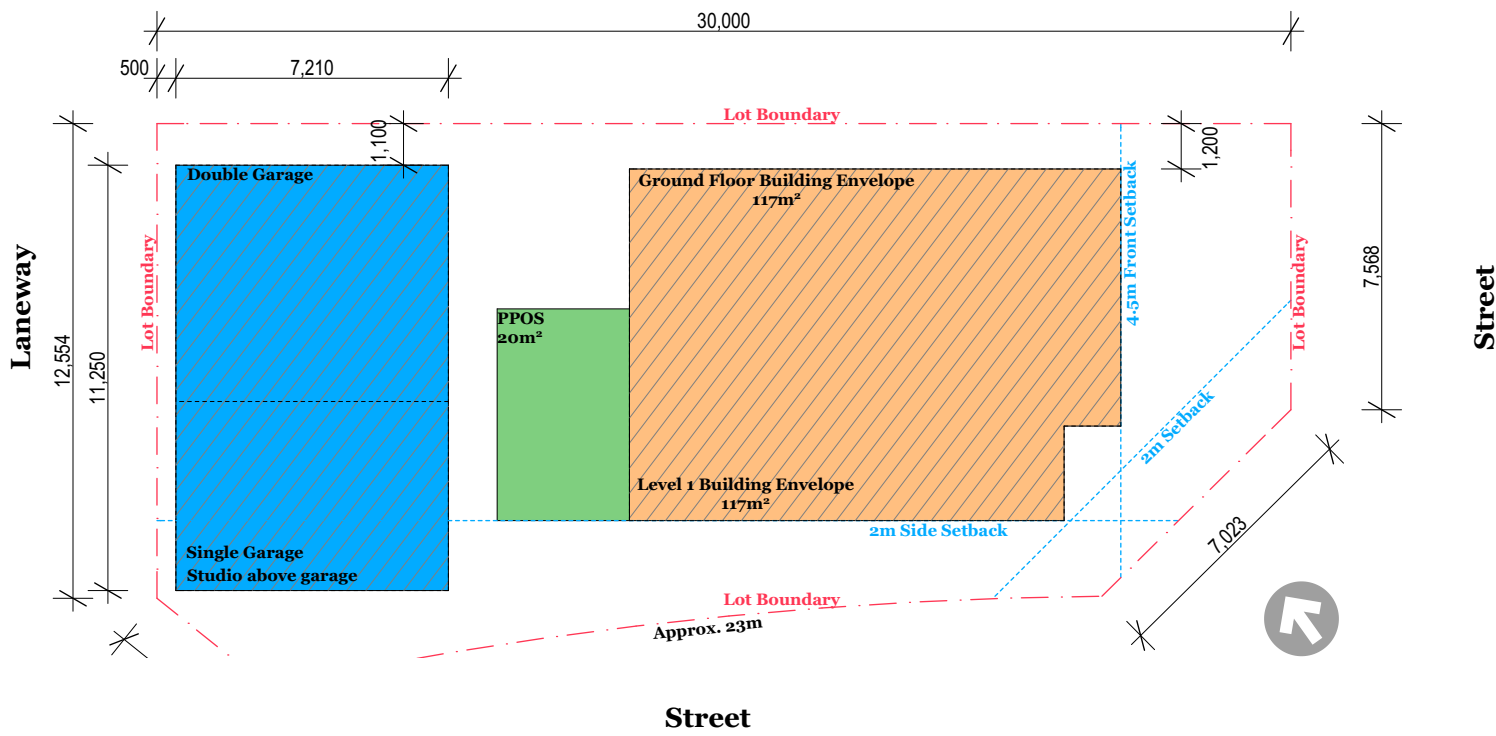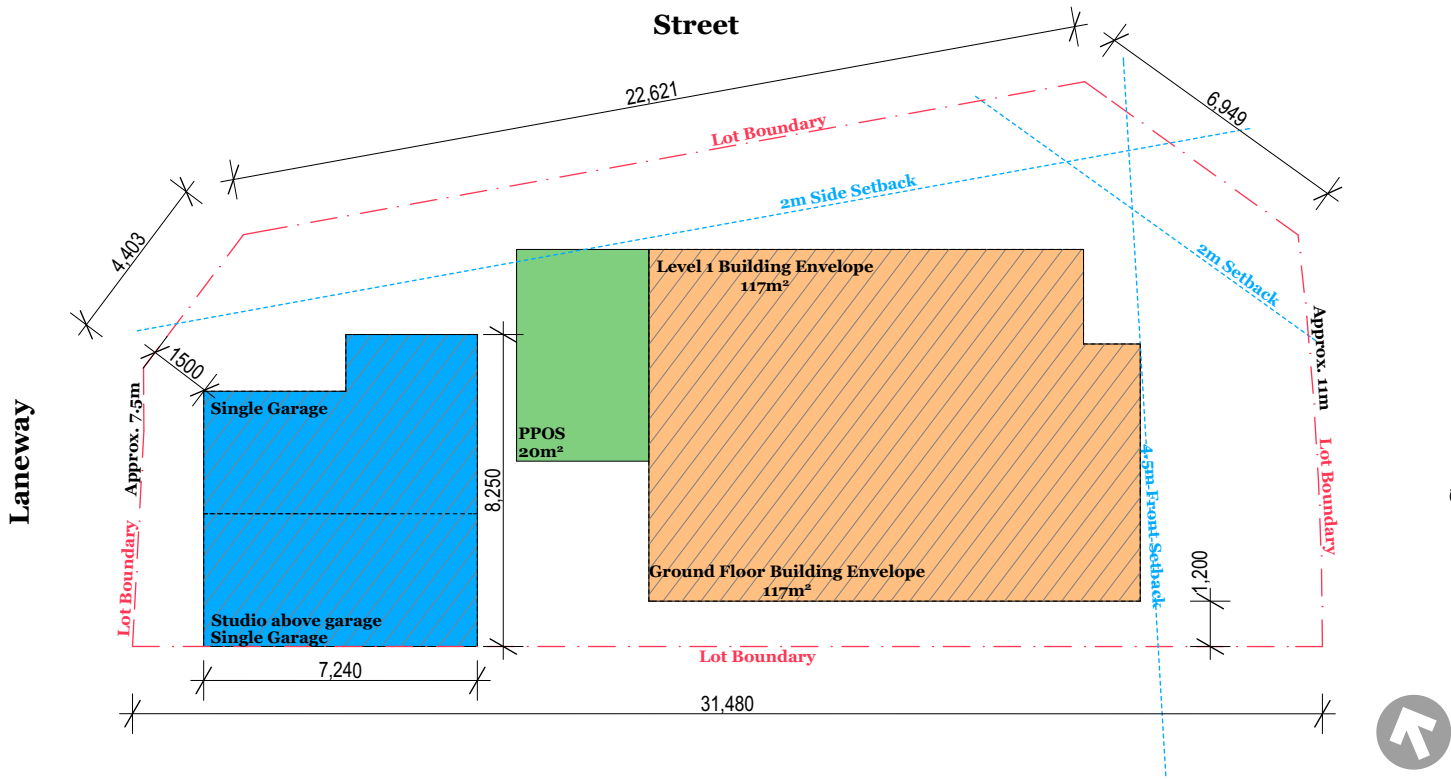

Lot 248

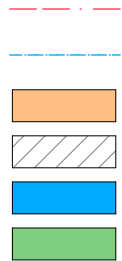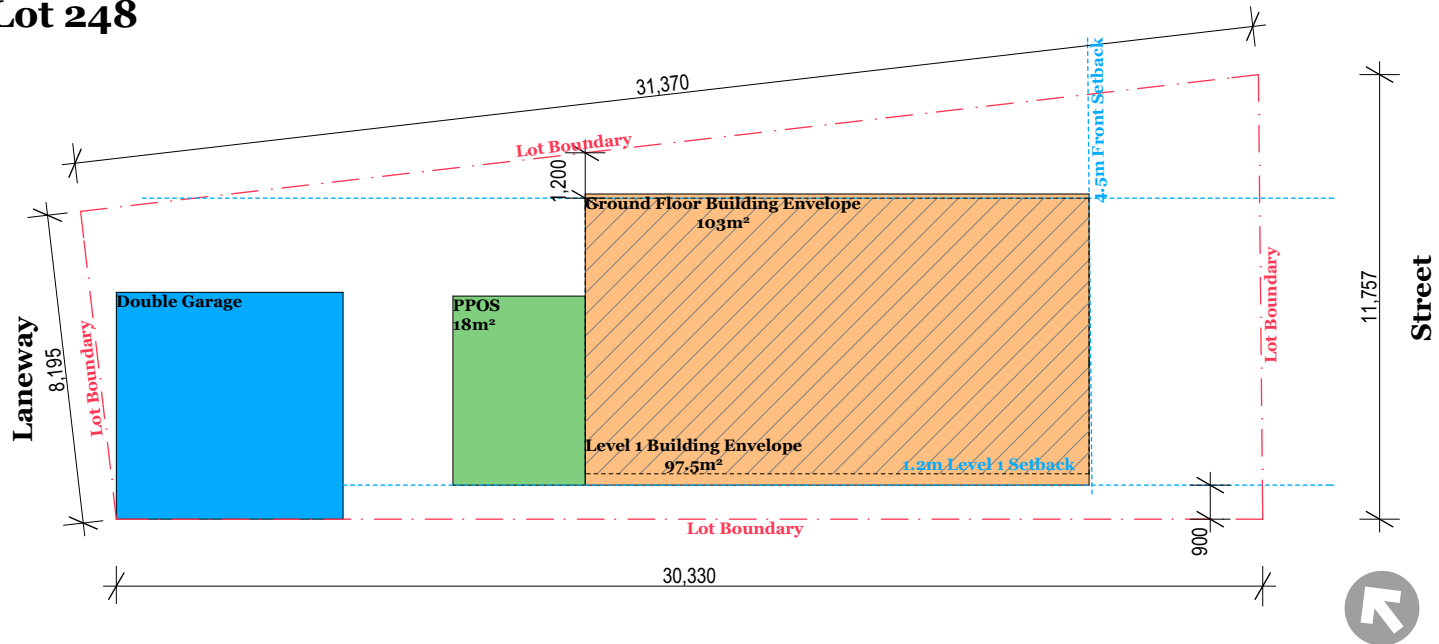


Builder/Contractor shall verify job dimensions before any job commences. Figured dimensions take precedence over drawings and job dimensions. All shop drawings shall be submitted to the Architect/Consultant, and manufacture shall not commence prior to return of inspected shop drawings by the Architect/Consultant.

© DKO Architecture (NSW) Pty Ltd
Except as allowed under copyright act, no part of this drawing may be reproduced or otherwise dealt with without the permission of DKO Architecture.

Rev.	Date	By	Ckd	Description
------	------	----	-----	-------------








DKO Architecture (NSW) Pty Ltd
C19, 38-48 MacArthur Street
Ultimo, NSW 2007
T +61 2 8346 4500
info@DKO .com.au, www.DKO .com.au
ABN: 81 956 706 590

NSW Nominated Architects
Koos de Keijzer 5767 & David Randerson 8542


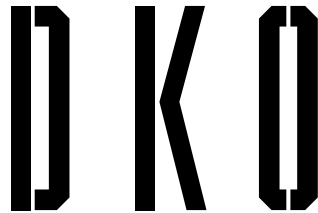


Project Name	Masterplan
Project Number	11494
Project Address	O'Connel Steet, Caddens,
Drawn YW	Checked DR
Date 17/08/2017	Scale 1:200 @ A3

Drawing Series	Stage 2-4 BEP
Drawing Name	10.0m LOTS (REAR LOADED) BEP
Drawing Number	DA2002
Revision	

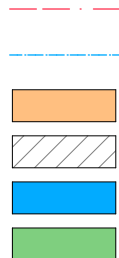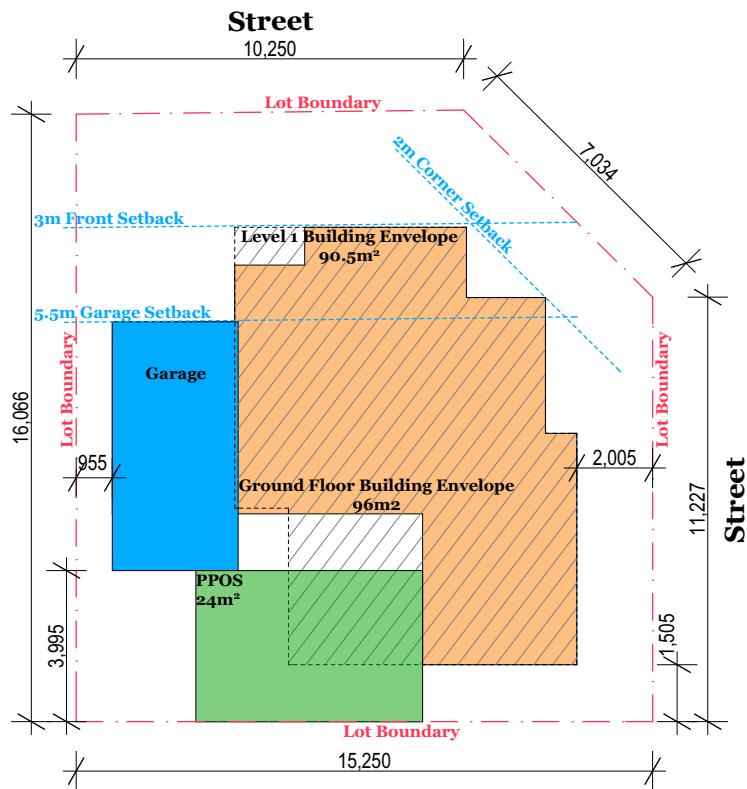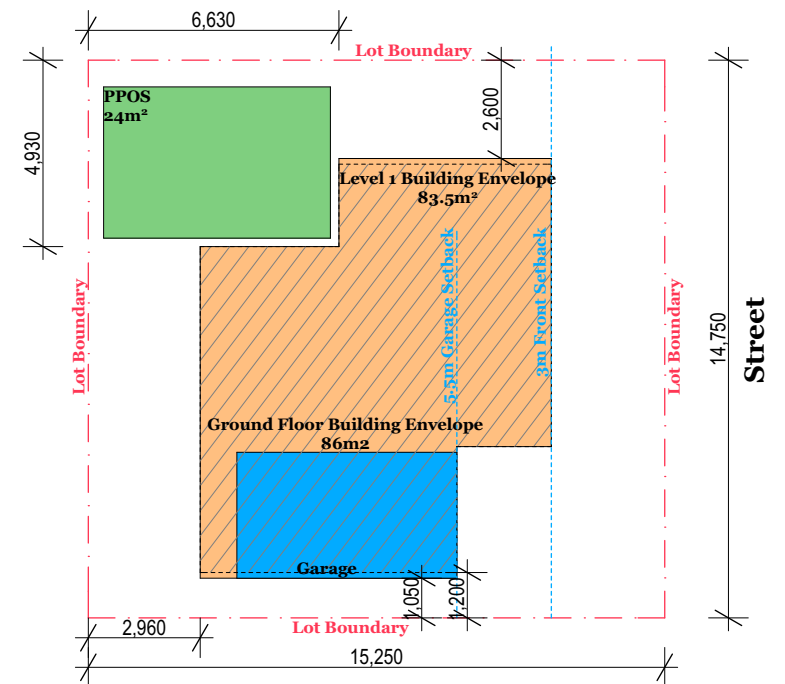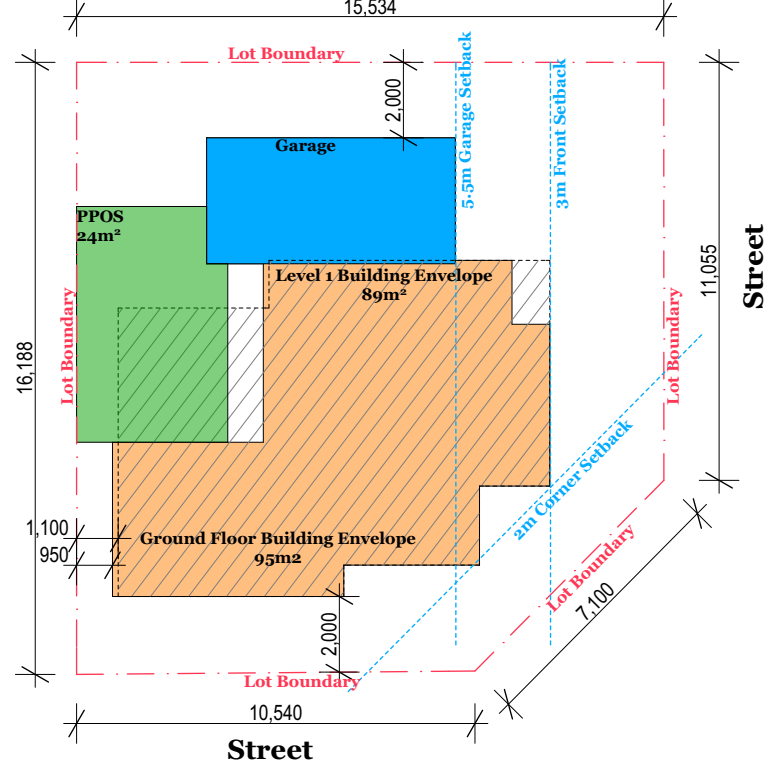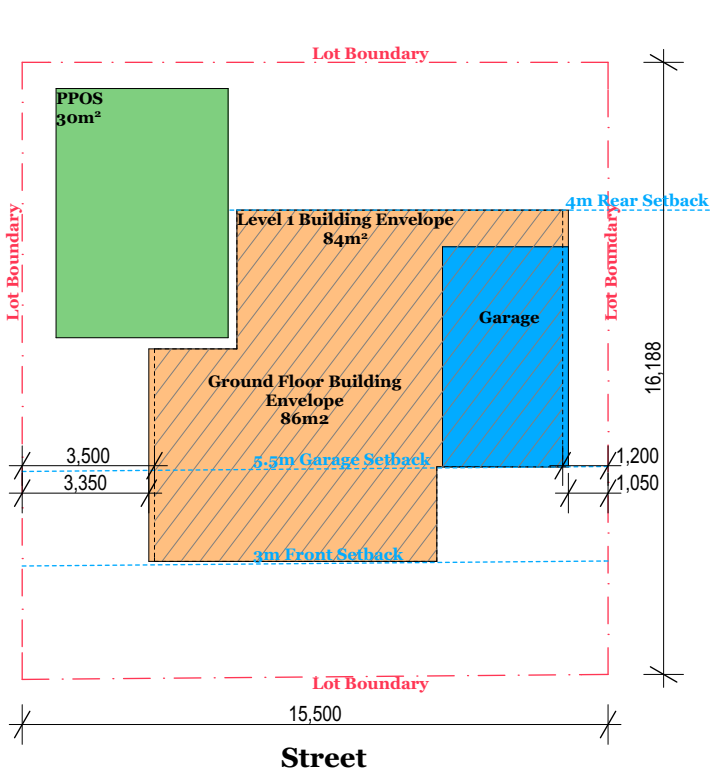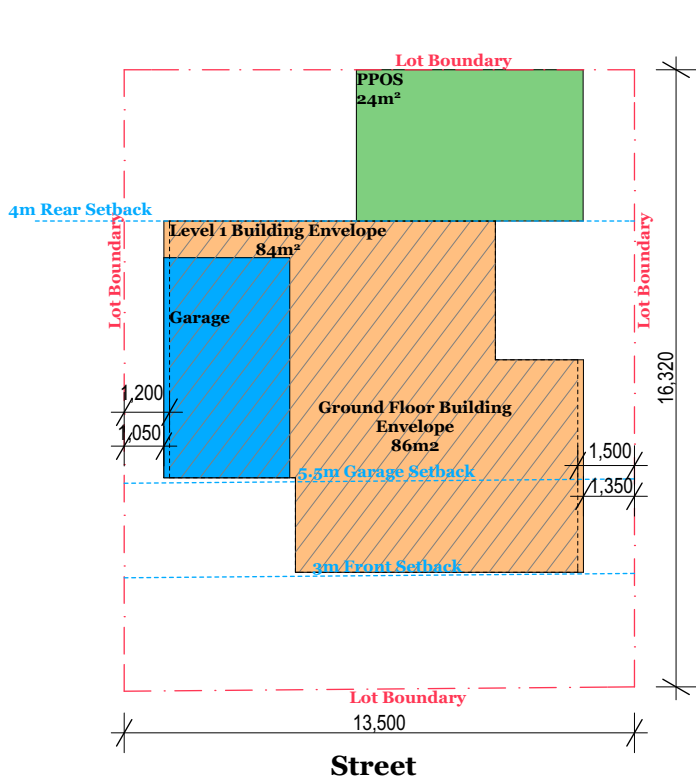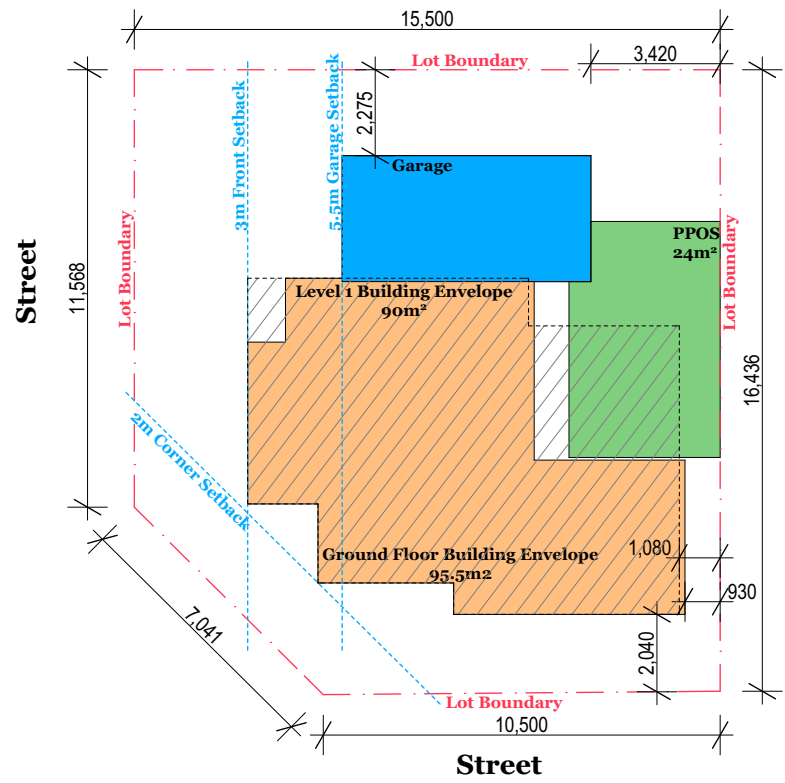

Lot 444

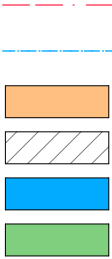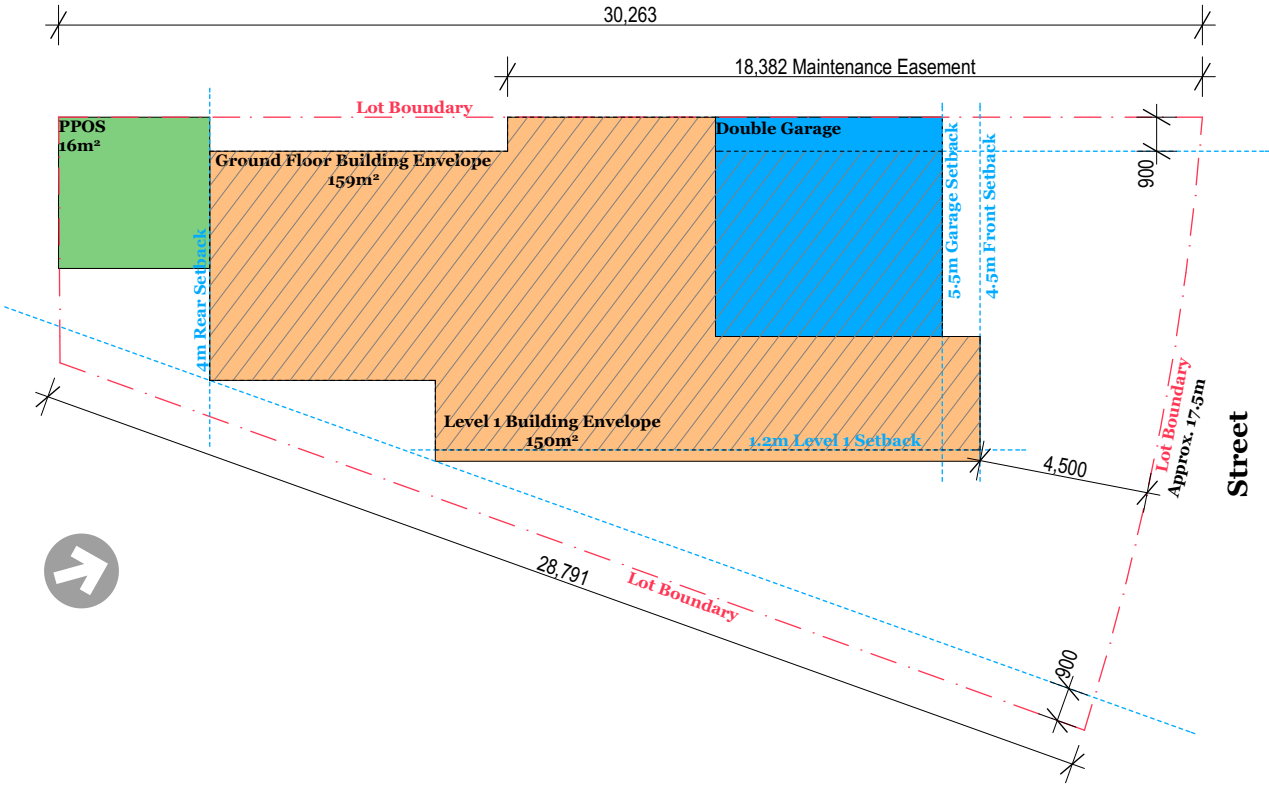


Builder/Contractor shall verify job dimensions before any job commences
Figured dimensions take precedence over drawings and job dimensions.
All shop drawings shall be submitted to the Architect/Consultant, and manufacture shall not commence prior to return of inspected shop drawings by the Architect/Consultant
© DKO Architecture (NSW) Pty Ltd
Except as allowed under copyright act, no part of this drawing may be reproduced or otherwise dealt with without the permission of DKO Architecture.

Rev.	Date	By	Ckd	Description
------	------	----	-----	-------------

DKO Architecture (NSW) Pty Ltd
C19, 38-48 MacArthur Street
Ultimo, NSW 2007
T +61 2 8346 4500
info@DKO .com.au, www.DKO .com.au
ABN: 81 956 706 590

NSW Nominated Architects
Koos de Keijzer 5767 & David Randerson 8542

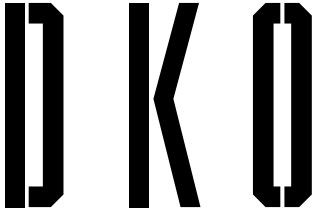

Project Name	Masterplan
Project Number	11494
Project Address	O'Connel Steet, Caddens,
Drawn YW	Checked DR
Date 17/08/2017	Scale 1:200 @ A3

Drawing Series	Stage 2-4 BEP
Drawing Name	LOT 444
Drawing Number	DA2004
Revision	