


- a stables
- b brick building
- c brick & metal grandstand
- d brick ticket office
- e concrete block, fibre & metal building
- f brick toilets
- g brick restaurant
- h covered area
- i two storey fibre building
- j metal louvered belting ring
- k Richmond Race Club sign

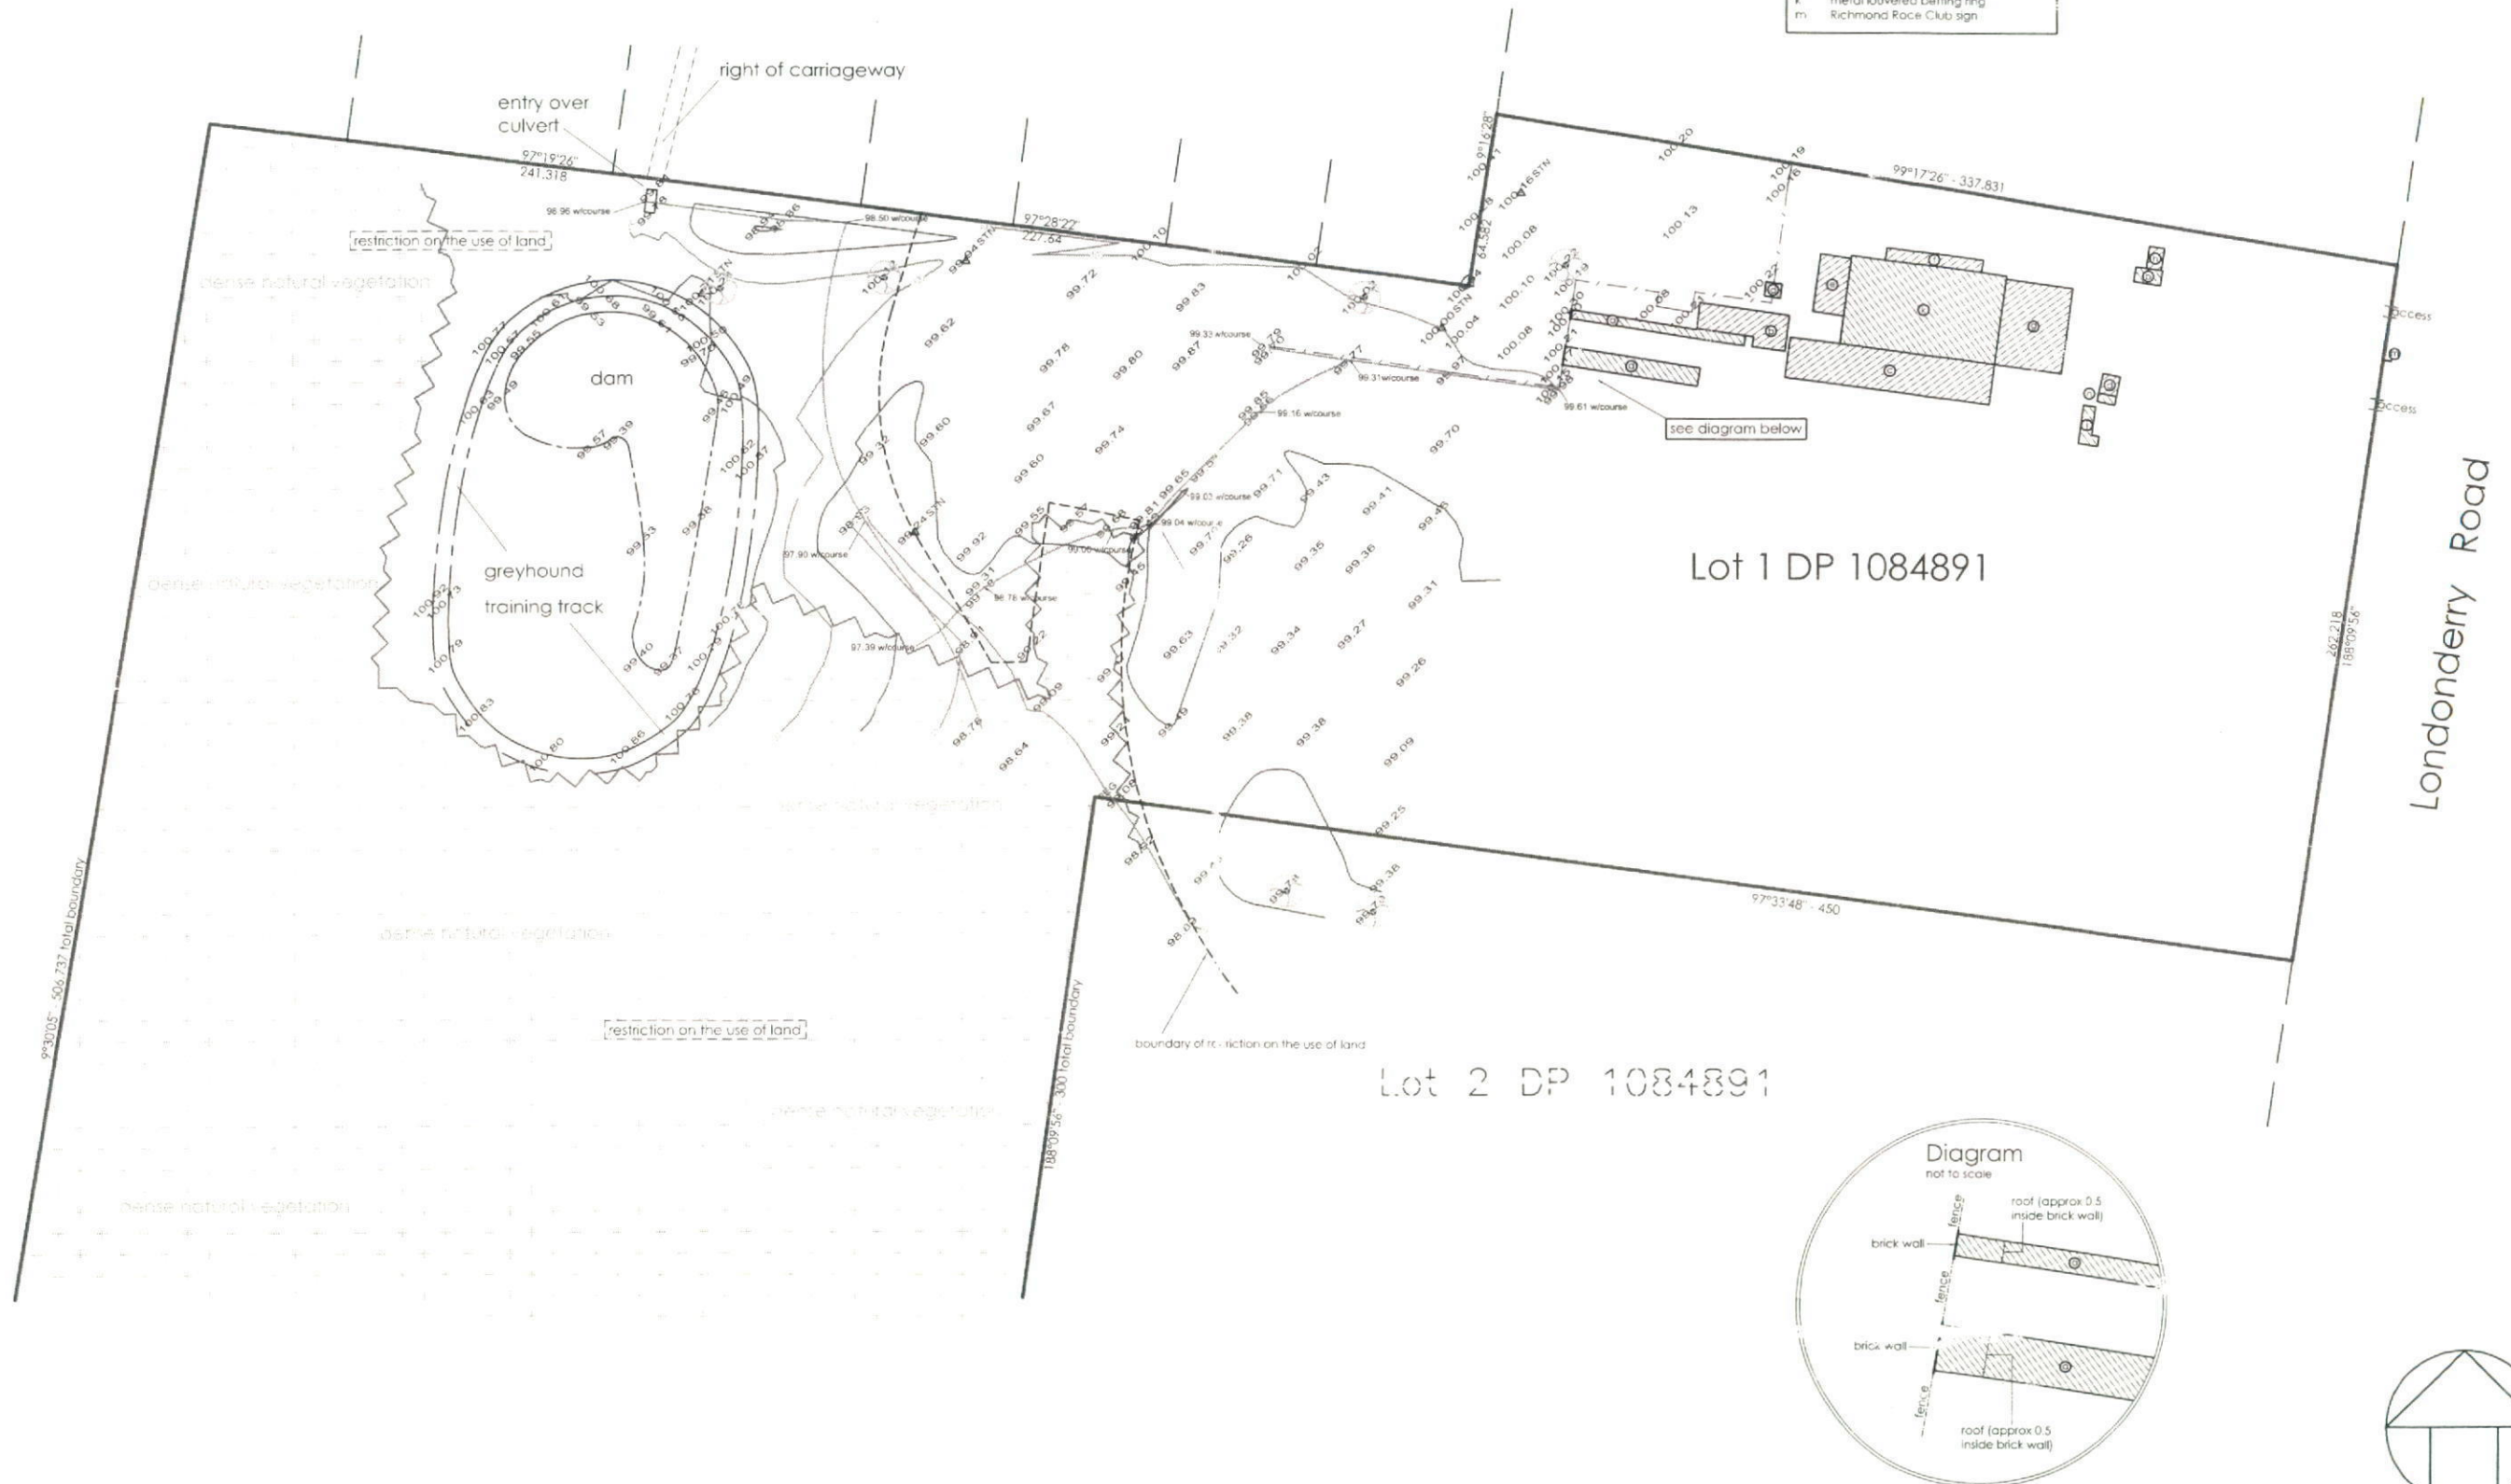

Client: Delta Force Properties Pty Ltd
51 Fletcher Street
Woollahra, Sydney, 2025

Plan Showing Proposed Paintball Activity Site
Over part of Richmond Race Club Property
Londonderry Road
Londonderry

All dimensions are subject to survey

Scale 1:1250
Datum Assumed
Contour 0.5m
Drawn by AD

MATTHEW FREEBURN
LAND, ENGINEERING & MINING SURVEYOR
2 CASTLEREAGH STREET
PENRITH 2750

Telephone 02 4721 2289
Fax 02 4721 5646
email a.dean@freeburnsurveyors.com
or Matthew@freeburnsurveyors.com

Stored as 28960 delta force
on Zip 7/28900
Date 06/12/2005
Ref 28 960