

REV	DATE	REVISION DETAILS	BY
A	14-11-13	ISSUE FOR SECTION 96	KG

- NOTES:
1. Adjoining cadastre - Digital Cadastral Database(DCDB) © NSW Department of Lands, 2012.
 2. Aerial imagery © Google Earth, 2013; © Sinclair Knight Merz, 2013. Image date: 2009.
 3. Dimensions and areas are approximate only.

SCALE: 1:1500	DATUM: AHD
LONG SECTION: H: N/A, V: N/A	CROSS SECTION: H: N/A, V: N/A

PREPARED BY

insites.com.au

Whitford Insites Pty Ltd
ACN 188 146 710

RESPONSIBLE: WALLIS & MOORE


Level 12, 80 Casaroa Street, Sydney, NSW 2023
CA 206 Sydney
T: 02 8254 8000
F: 02 9292 4511

Suite 3, Level 1, 668 Princes Hwy, Southport, NSW 2258
CA 452 Southport
T: 02 8443 1177
F: 02 8447 8853

CLIENT: THE TRUSTEES OF THE CATHOLIC CHURCH FOR THE DIOCESE OF PARRAMATTA	
SURVEY: C.G.I.	DATE OF SURVEY: Feb. 2012
DRAWN: K.G.	DATE OF PLAN: 16-08-2013
DESIGNED: N/A	DATE LAST SAVED: 14.11.13
APPROVED: J.L.	DATE APPROVED: 14-11-2013

TITLE: PROPOSED SUBDIVISION OF LOT 1, DP1144668 ANDROMEDA DRIVE, CRANE BROOK

JOB No: I117	ISSUE: A
DWG No: P14-1	
SHEET 1 OF 2 SHEETS	303 A3

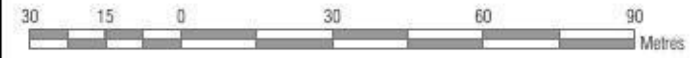

REV	DATE	REVISION DETAILS	BY
A	14-11-13	ISSUE FOR SECTION 96	KG

- NOTES:
1. Adjoining cadastre - Digital Cadastral Database(DCDB) © NSW Department of Lands, 2012.
 2. Aerial imagery © Google Earth, 2013; © Sinclair Knight Merz, 2013. Image date: 2009.
 3. Dimensions and areas are approximate only.

SCALE:	1:1500	DATUM:	AHD
LONG SECTION:	H: N/A V: N/A	CROSS SECTION:	H: N/A V: N/A

PREPARED BY

insites.com.au

Walleri Insites Pty Ltd
ACN 188 148 710

RESPONSIBLE SURVEYING
WALLIS & MOORE

Level 12, 80 Casuarina Street
Sydney, NSW 2009
CA 288 Sydney
T: 02 8254 8000
F: 02 9292 4511

Scale 3: Lot 1, 668 Princes Hwy
Sydney, NSW 2022
CA 422 Suburbans
T: 02 9442 1177
F: 02 9447 8853

THE TRUSTEES OF THE CATHOLIC CHURCH FOR THE DIOCESE OF PARRAMATTA	
SURVEY:	CGI
DATE OF SURVEY:	Feb. 2012
DRAWN:	K.G.
DATE OF PLAN:	16-08-2013
DESIGNED:	N/A
DATE LAST SAVED:	14.11.13
APPROVED:	JPL
DATE APPROVED:	14-11-2013

TITLE

**PROPOSED SUBDIVISION OF LOT 1,
DP1144668 ANDROMEDA DRIVE,
CRANEBROOK**

JOB No:	I117	ISSUE	A
DWG No:	P14-2		
SHEET 2 OF 2 SHEETS			