
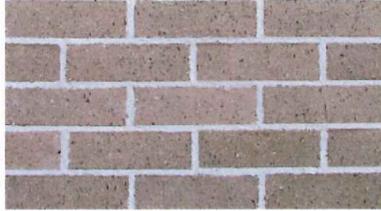
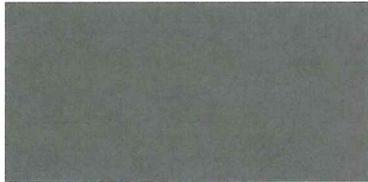
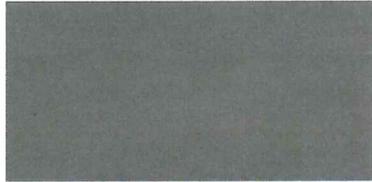
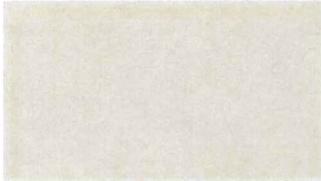


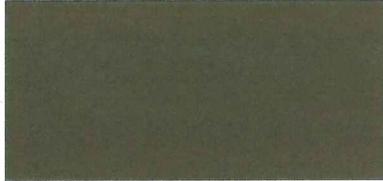


This External colour concept has been created by the Home Option Gallery.  
Contact a Complete Home Consultant for all your colour and design needs.

Client Name: Eden Brae Homes


Site Address: Lot 2313 Empire Circuit Thornton Penrith NSW Job 0018262

<p>Roof: Monier Traditional Wollemi</p>  <p>WOLLEMI</p>	<p>Bricks: PGH Cement</p> 	<p>Gutter: Colorbond Wallaby</p>  <p>WALLABY™</p>	<p>Fascia: Colorbond Gable Trim Wallaby</p>  <p>WALLABY™</p>
<p>Window Frames: Stegbar Bond Off White</p>  <p>Surfmist</p>	<p>Garage Door: Colorbond surfmist</p>  <p>SURFMIST®</p>	<p>Moroka: Taubmans Match Colorbond Jasper</p>  <p>JASPER®</p>	<p>Front Entry Door: Bristol Olive grey P207-N4</p> 
<p>Downpipes &amp; Balustrade: Colour match Colorbond Evening haze</p>  <p>EVENING HAZE®</p>	<p>Driveway: Color-Through Concrete Onyx</p> 	<p>Timber Posts: Colour match Colorbond Jasper</p>  <p>JASPER®</p> <p>Downpipe to Moroka</p>	<p>Cladding Gable Infill Taubmans Classic Khaki T10 4J-2</p> 

I/we acknowledge that this external colour schedule is final. No changes will be permissible unless required by the developer and or council. Changes outside this will incur an administration fee. Date: \_\_\_\_ . Initial: \_\_\_\_

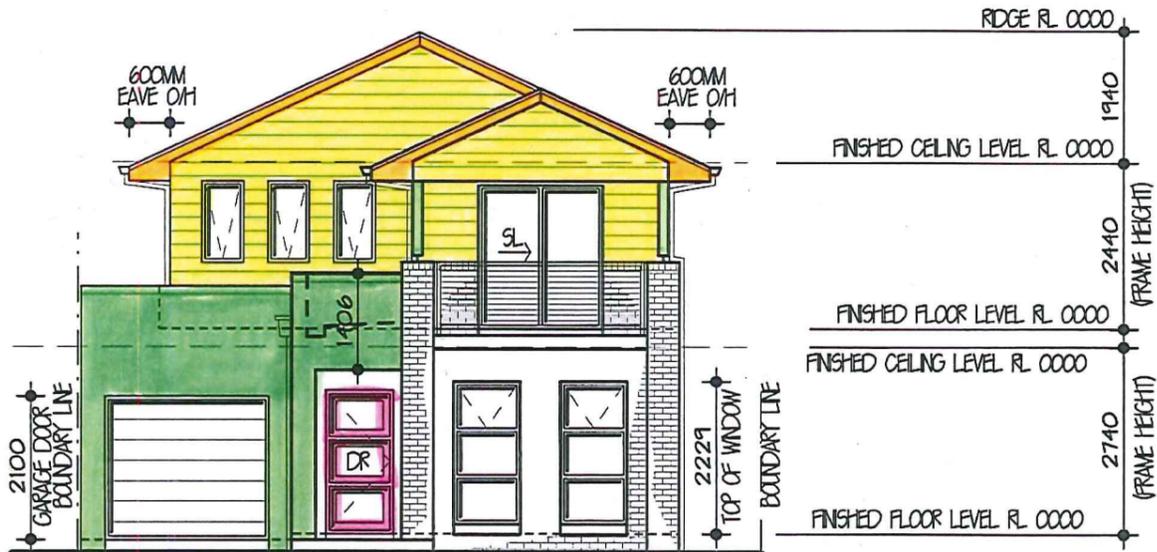

**SOUTH ELEVATION 1:100**

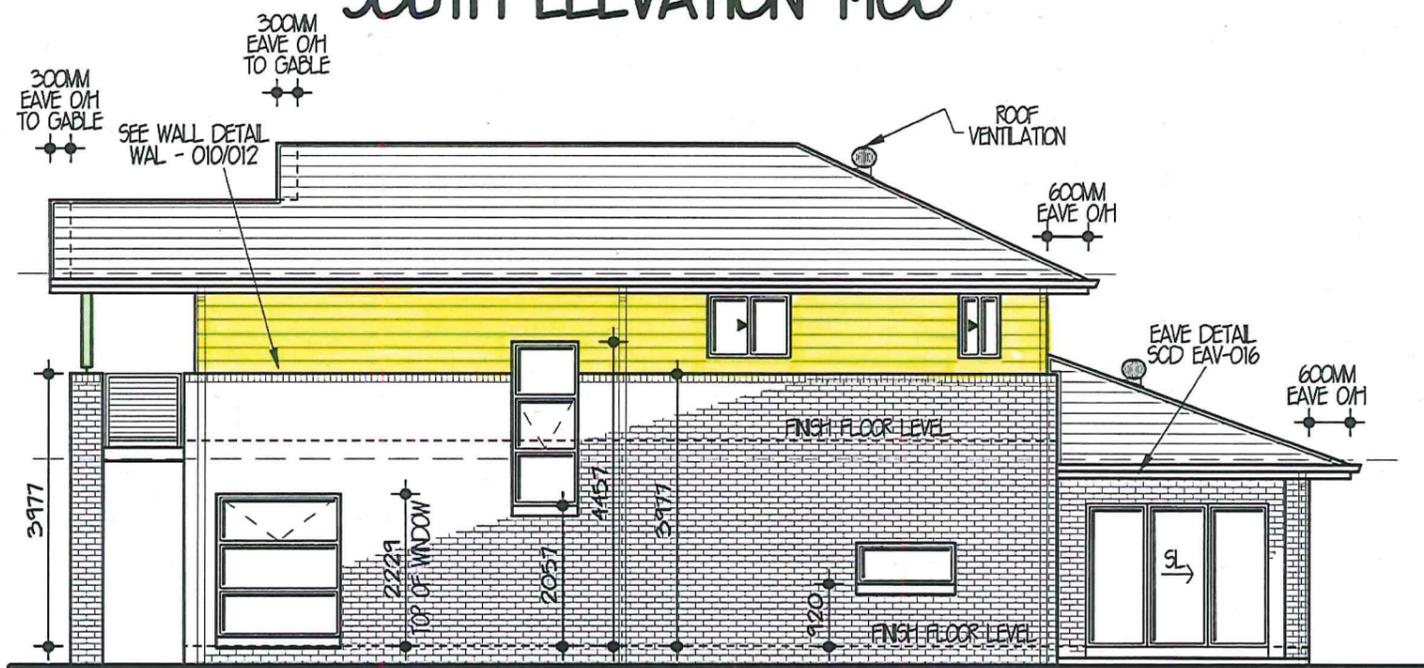


**EAST ELEVATION 1:100**

█ Taubmans match Colorbond Jasper.

█ Bristol Olive Grey P207-N4.

█ Taubmans Classic Khaki T10 4J-2.

█ Taubmans match Colorbond Wallaby.

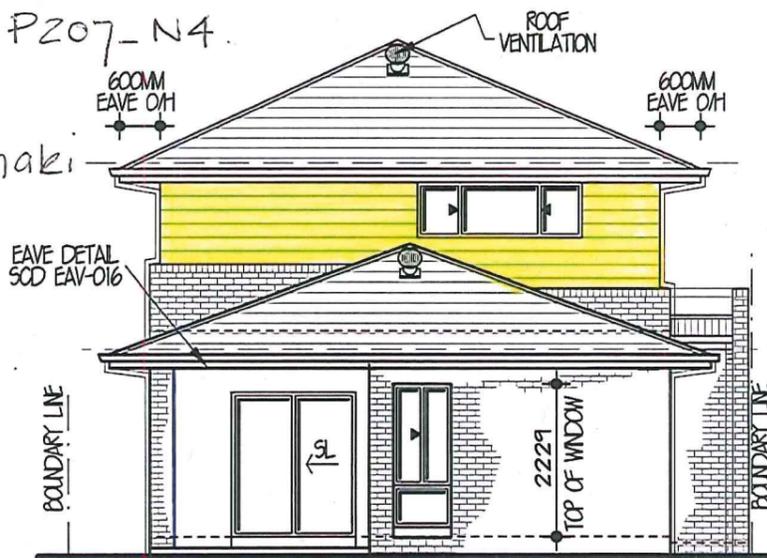

**NORTH ELEVATION 1:100**

**Eden Brae Homes**  
 LEVEL 3, 22 BROOKHOLLOW AVENUE,  
 NORTHWEST BUSINESS PARK,  
 BULLKHAM HILLS NSW 2153  
 P 8860 9222  
 F 8860 9233

FOR	EDEN BRAE HOMES		
AT	LOT 2313 EMPIRE CIRCUIT THORNTON		
TYPE	CAMBRIDGE 23 (LIFESTYLE SERIES)	JOB NO.	0018262
FACADE	CUSTOM FACADE	HAND	LH
MASTER	DWG NO. A21847	PAGE NO.	4 OF 9

Home Option Gallery

Client Signature \_\_\_\_\_  
 Consultant Signature *A. Cornwell*  
 Initials \_\_\_\_\_ Date 19.6.2014.

Thorton Design Review Panel  
 Reviewed *Jul 14/14* Date *1/7/14*

**AGN SYDNEY**  
 LEVEL 2 SUITE 216 MACARTHUR POINT  
 NO. 25-27 SOLENT CIRCUIT  
 BULLKHAM HILLS  
 PO BOX 6410 BULLKHAM HILLS  
 BUSINESS CENTRE NSW, 2153  
 PHONE: (02) 8824 3533  
 FAX: (02) 8824 3544  
 WWW.AGNDISIGNSYDNEY.COM.AU

ISSUE	DATE	REVISION	DRAWN
A	11-06-14	CC PLANS	SK

THIS DRAWING IS THE PROPERTY OF EDEN BRAE HOMES. REPRODUCTION, COPYING OR USE IN PART OR WHOLE WITHOUT WRITTEN PERMISSION IS STRICTLY PROHIBITED. LEGAL ACTION WILL BE TAKEN AGAINST OFFENDERS.

