


BAPS Temple

Aldington Road, Kemps Creek, NSW

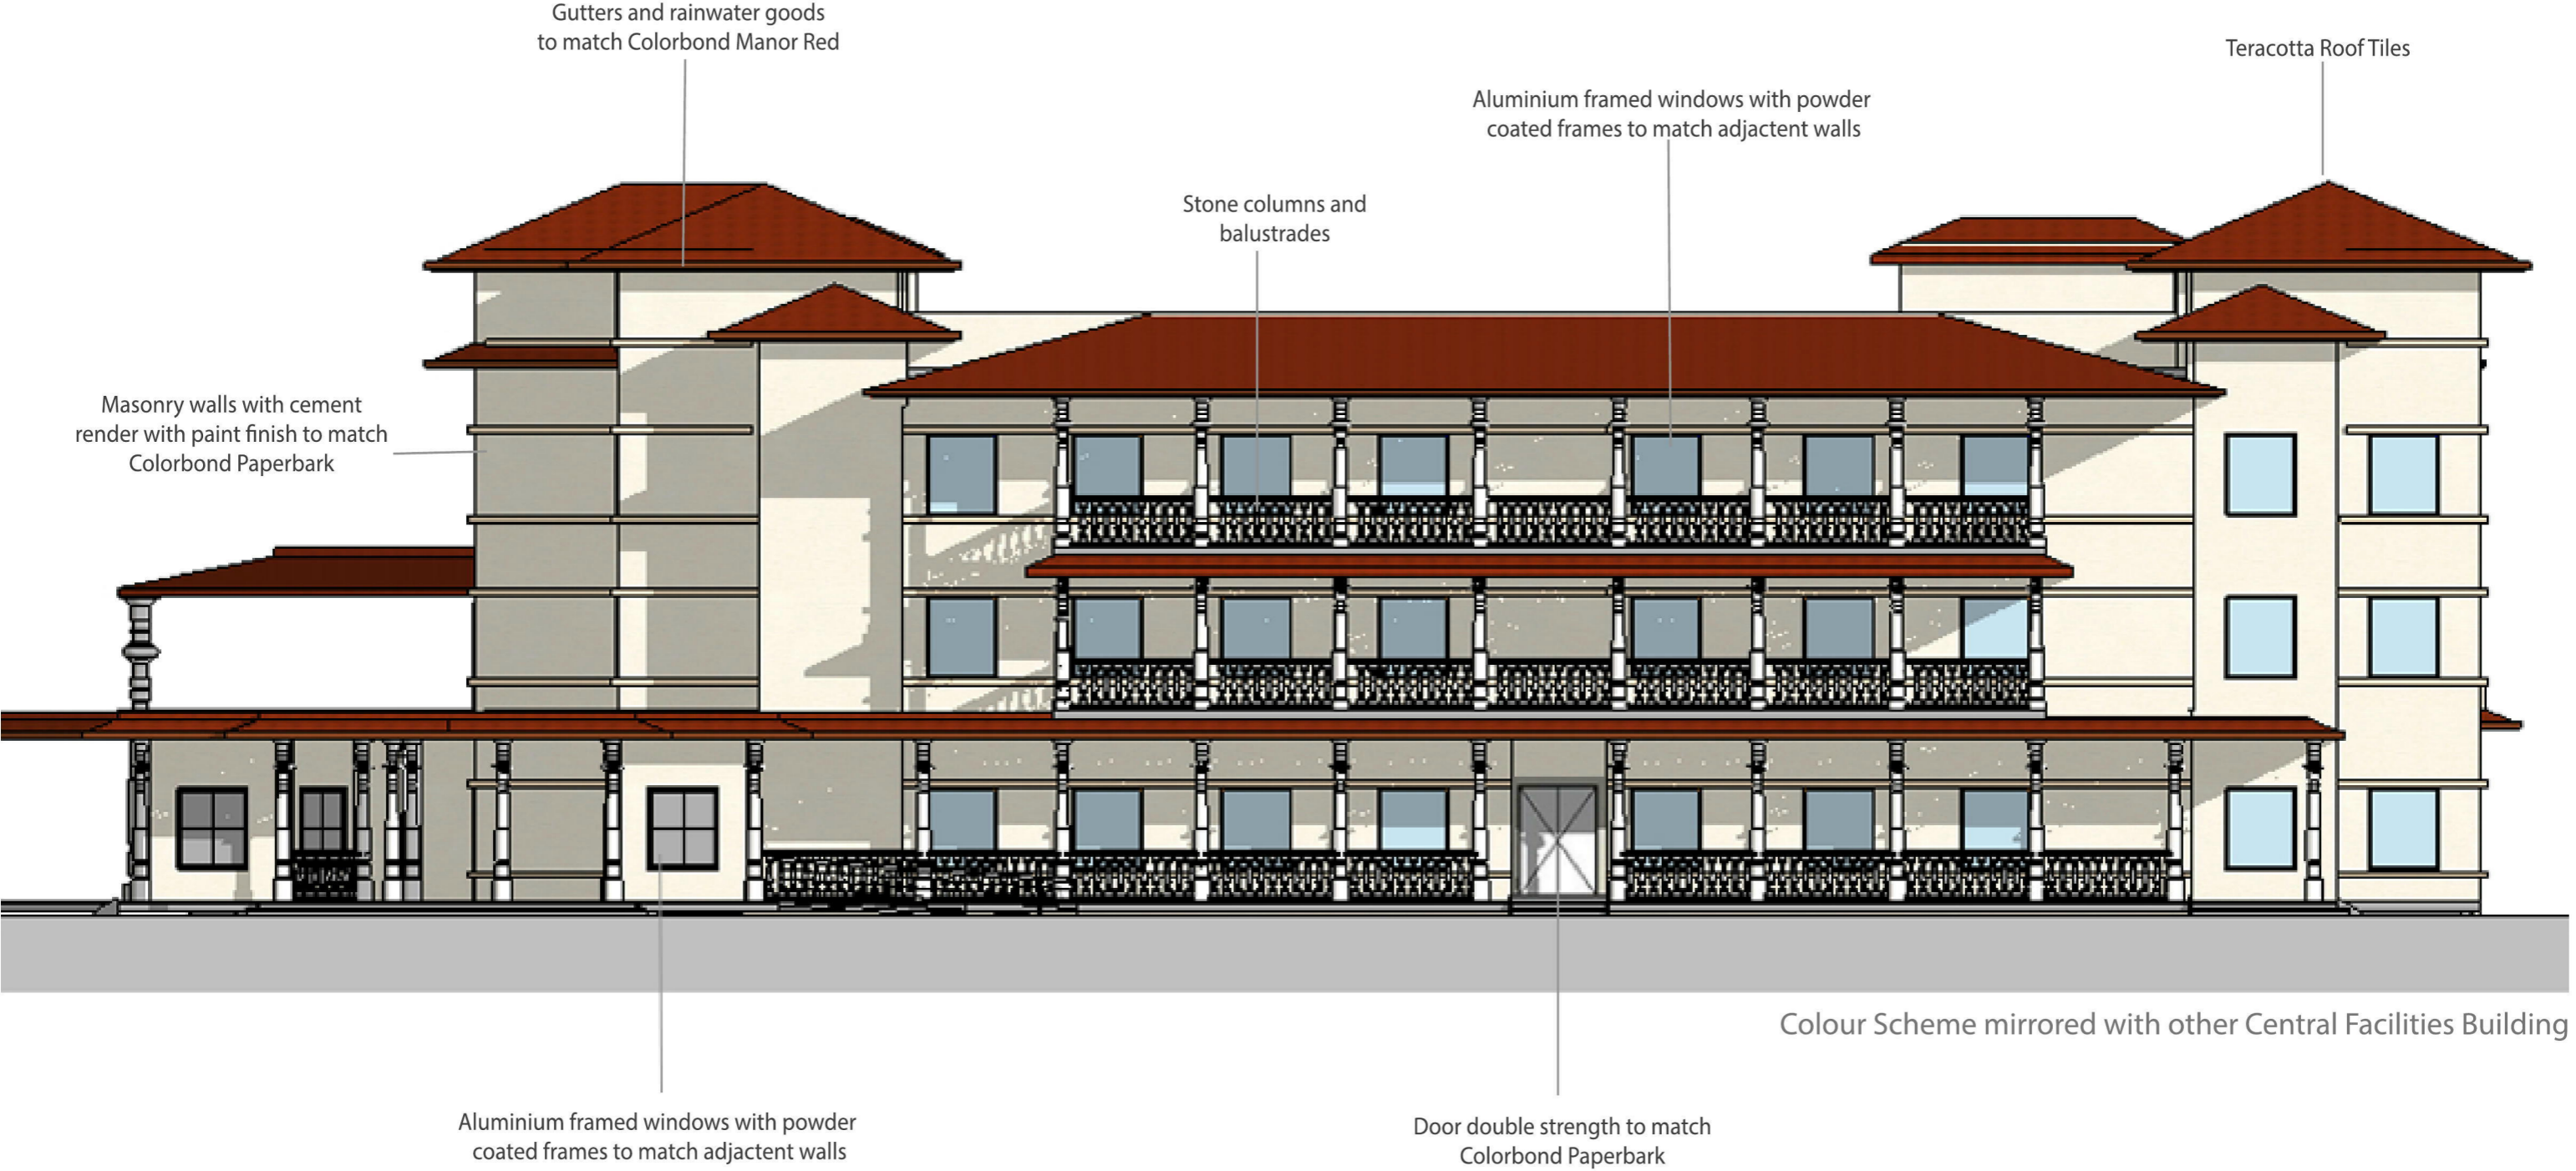


Materials and Finishes

Central Facilities Building - East Elevation

BAPS Temple

Aldington Road, Kemps Creek, NSW

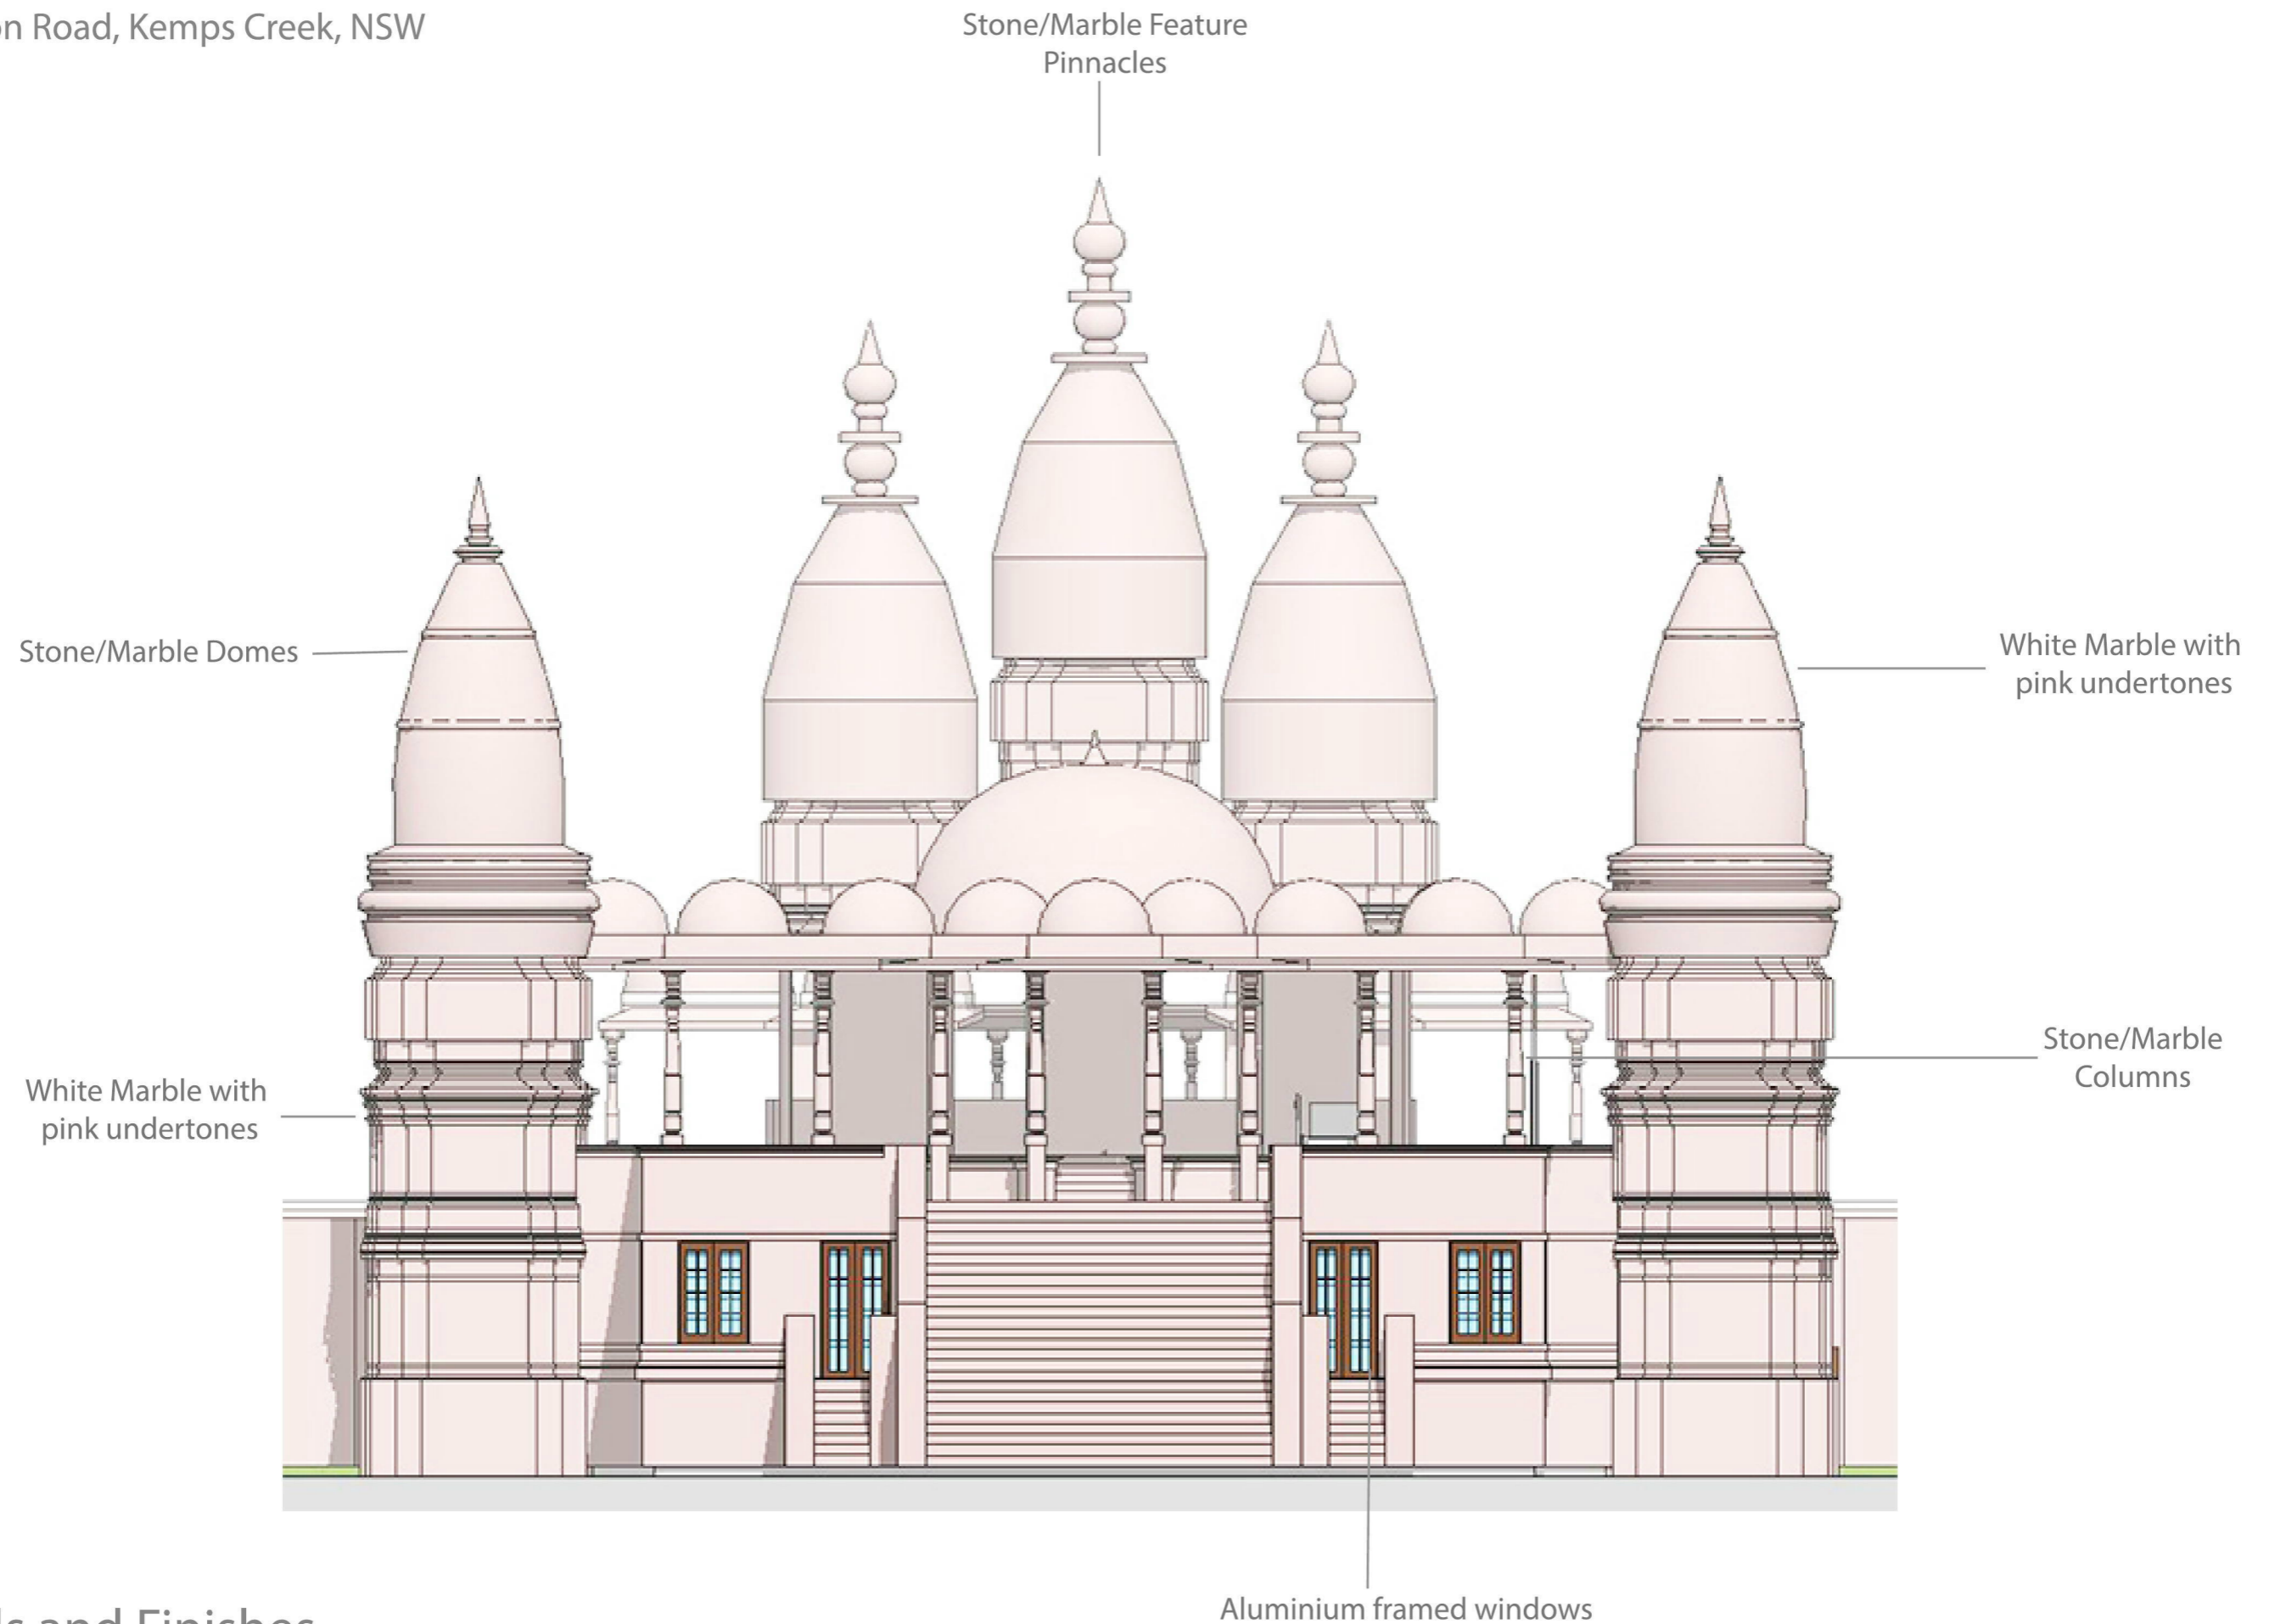


Materials and Finishes

Mandir - West Elevation

BAPS Temple

Aldington Road, Kemps Creek, NSW

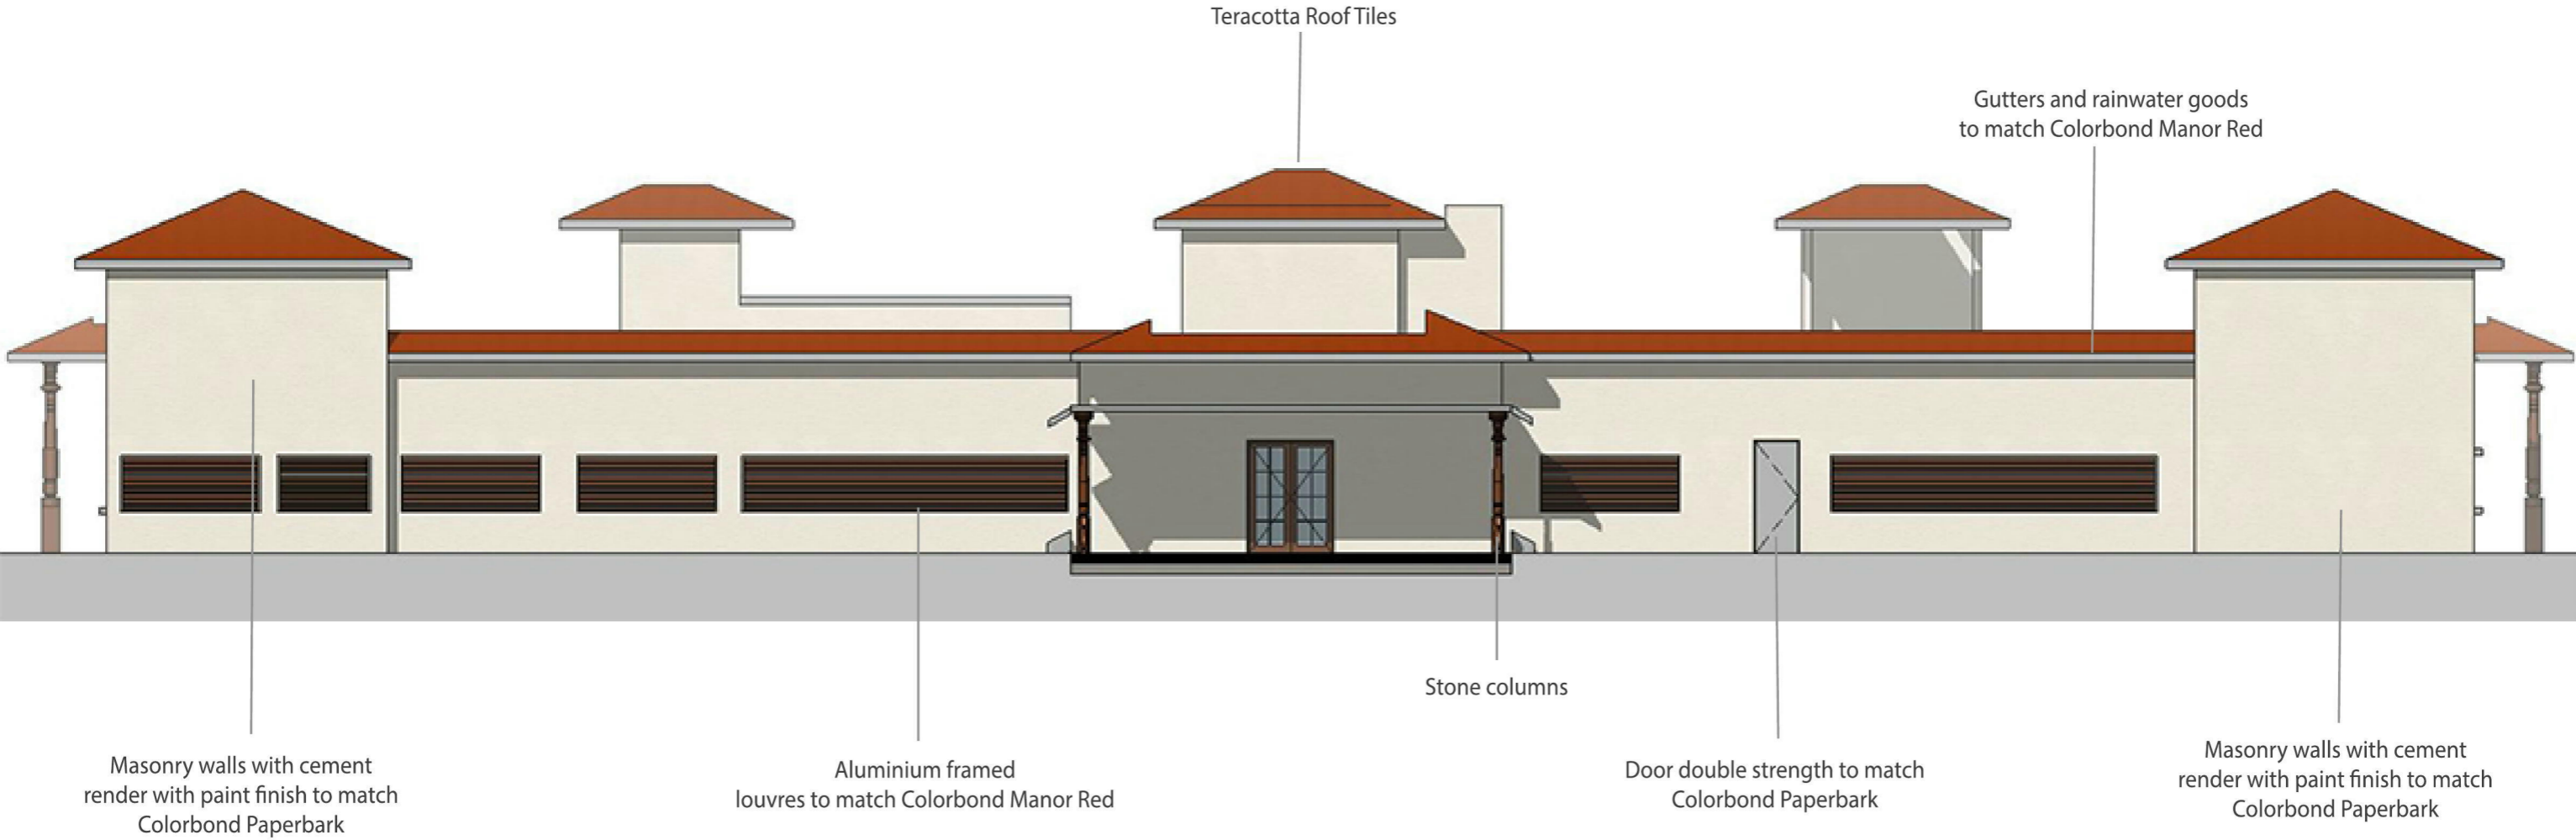

Materials and Finishes

Monk's Residence - West Elevation