


**AUTO BAY 1 + VAC BAY 4 CAR SWEEP PATH,
 AUTO BAY 2 + VAC BAY 3 CAR SWEEP PATH &
 WASH BAY 1 + VAC BAY 1 CAR SWEEP PATH.**

SCALE 1:200

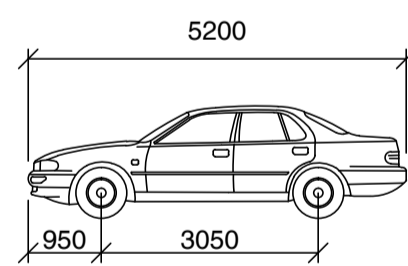

CAR - B99 Vehicle

Width : 1940mm
 Track : 1840mm
 Lock to Lock Time : 6.0 sec
 Steering Angle : 33.9°


VEHICLE SWEEP PATH LEGEND

- Path centreline
- Path direction of forward travel
- Path direction of reverse travel
- Vehicle body envelope
- Front tyre envelope
- Rear tyre envelope



**MEDIUM RIGID VEHICLE SWEEP PATH &
 GENERAL PARKING LAYOUT**

SCALE 1:200

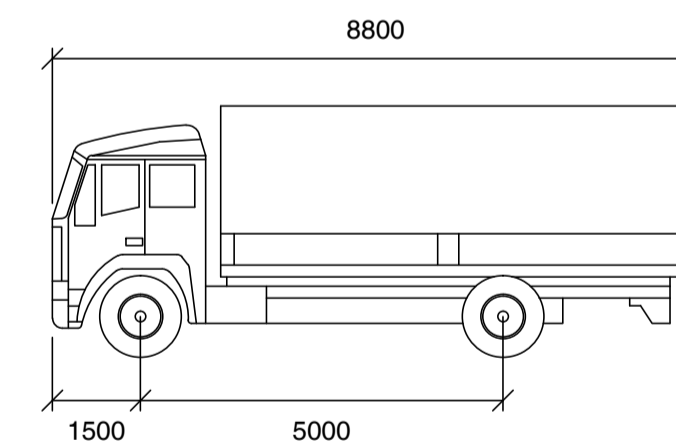

MRV - Medium Rigid Vehicle


Width : 2500mm
 Track : 2500mm
 Lock to Lock Time : 6.0 sec
 Steering Angle : 34.0°

NOTE:
 Vehicles shown parked in Bays and
 driveway areas are the 99th
 Percentile design vehicle (ie: 5.2M
 long vehicle).

ISSUE	DESCRIPTION	DATE
A	Issued For DA Planning Approval	29-11-2020
REVISIONS		

© TMC Building Design Group 2020
 © Design Copyright
 These drawings may not be copied in whole
 or in part without the written consent of TMC
 Building Design Group. Any changes
 proposed by the Client, Council or the
 relevant Planning Approval Authority shall
 be reported to TMC Building Design Group
 authorisation prior to said changes being
 implemented.

ISSUED FOR PLANNING APPROVAL
 NOT TO BE USED FOR CONSTRUCTION PURPOSES

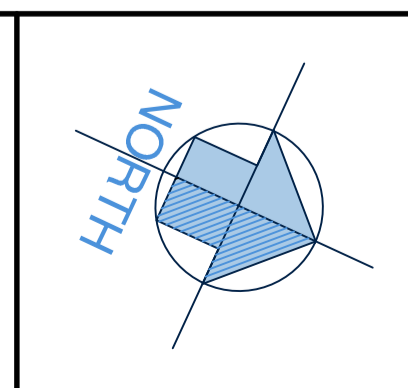

**PROPOSED CAR WASH
 ADDITION**

AT: LOT 3, 1-21 CRANBROOK ROAD,
 CRANBROOK, NSW, 2749.
 FOR: CARWASH WORLD PTY LTD

Drawn: T. MICHAELS Designed: T. MICHAELS

TMC Building Design Group
 P.O. Box 3494, Mornington, VIC, 3931. Phone No. 0416 114 573
 E: mail-tracey@tmcdesign.com.au

Scale: 1:100 (A1) Date: NOV 2020 Issue:
 Sheet No: 8 of 8 Job No: 20-026 DA **A**