


TITLE		Development for FOODBOS	
		24-27 Lambridge Pl, Penrith NSW	
		Proposed Freezer and Staging Area	
ITEM:	ELEVATIONS AND SECTIONS		PROJECTION:
DATE:	06-10-15	DRAWING No:	First Size
SCALE:	1:400	New Size	
DRAWN:	MLX	CP201510_FB2	
CHECK:		A A3	

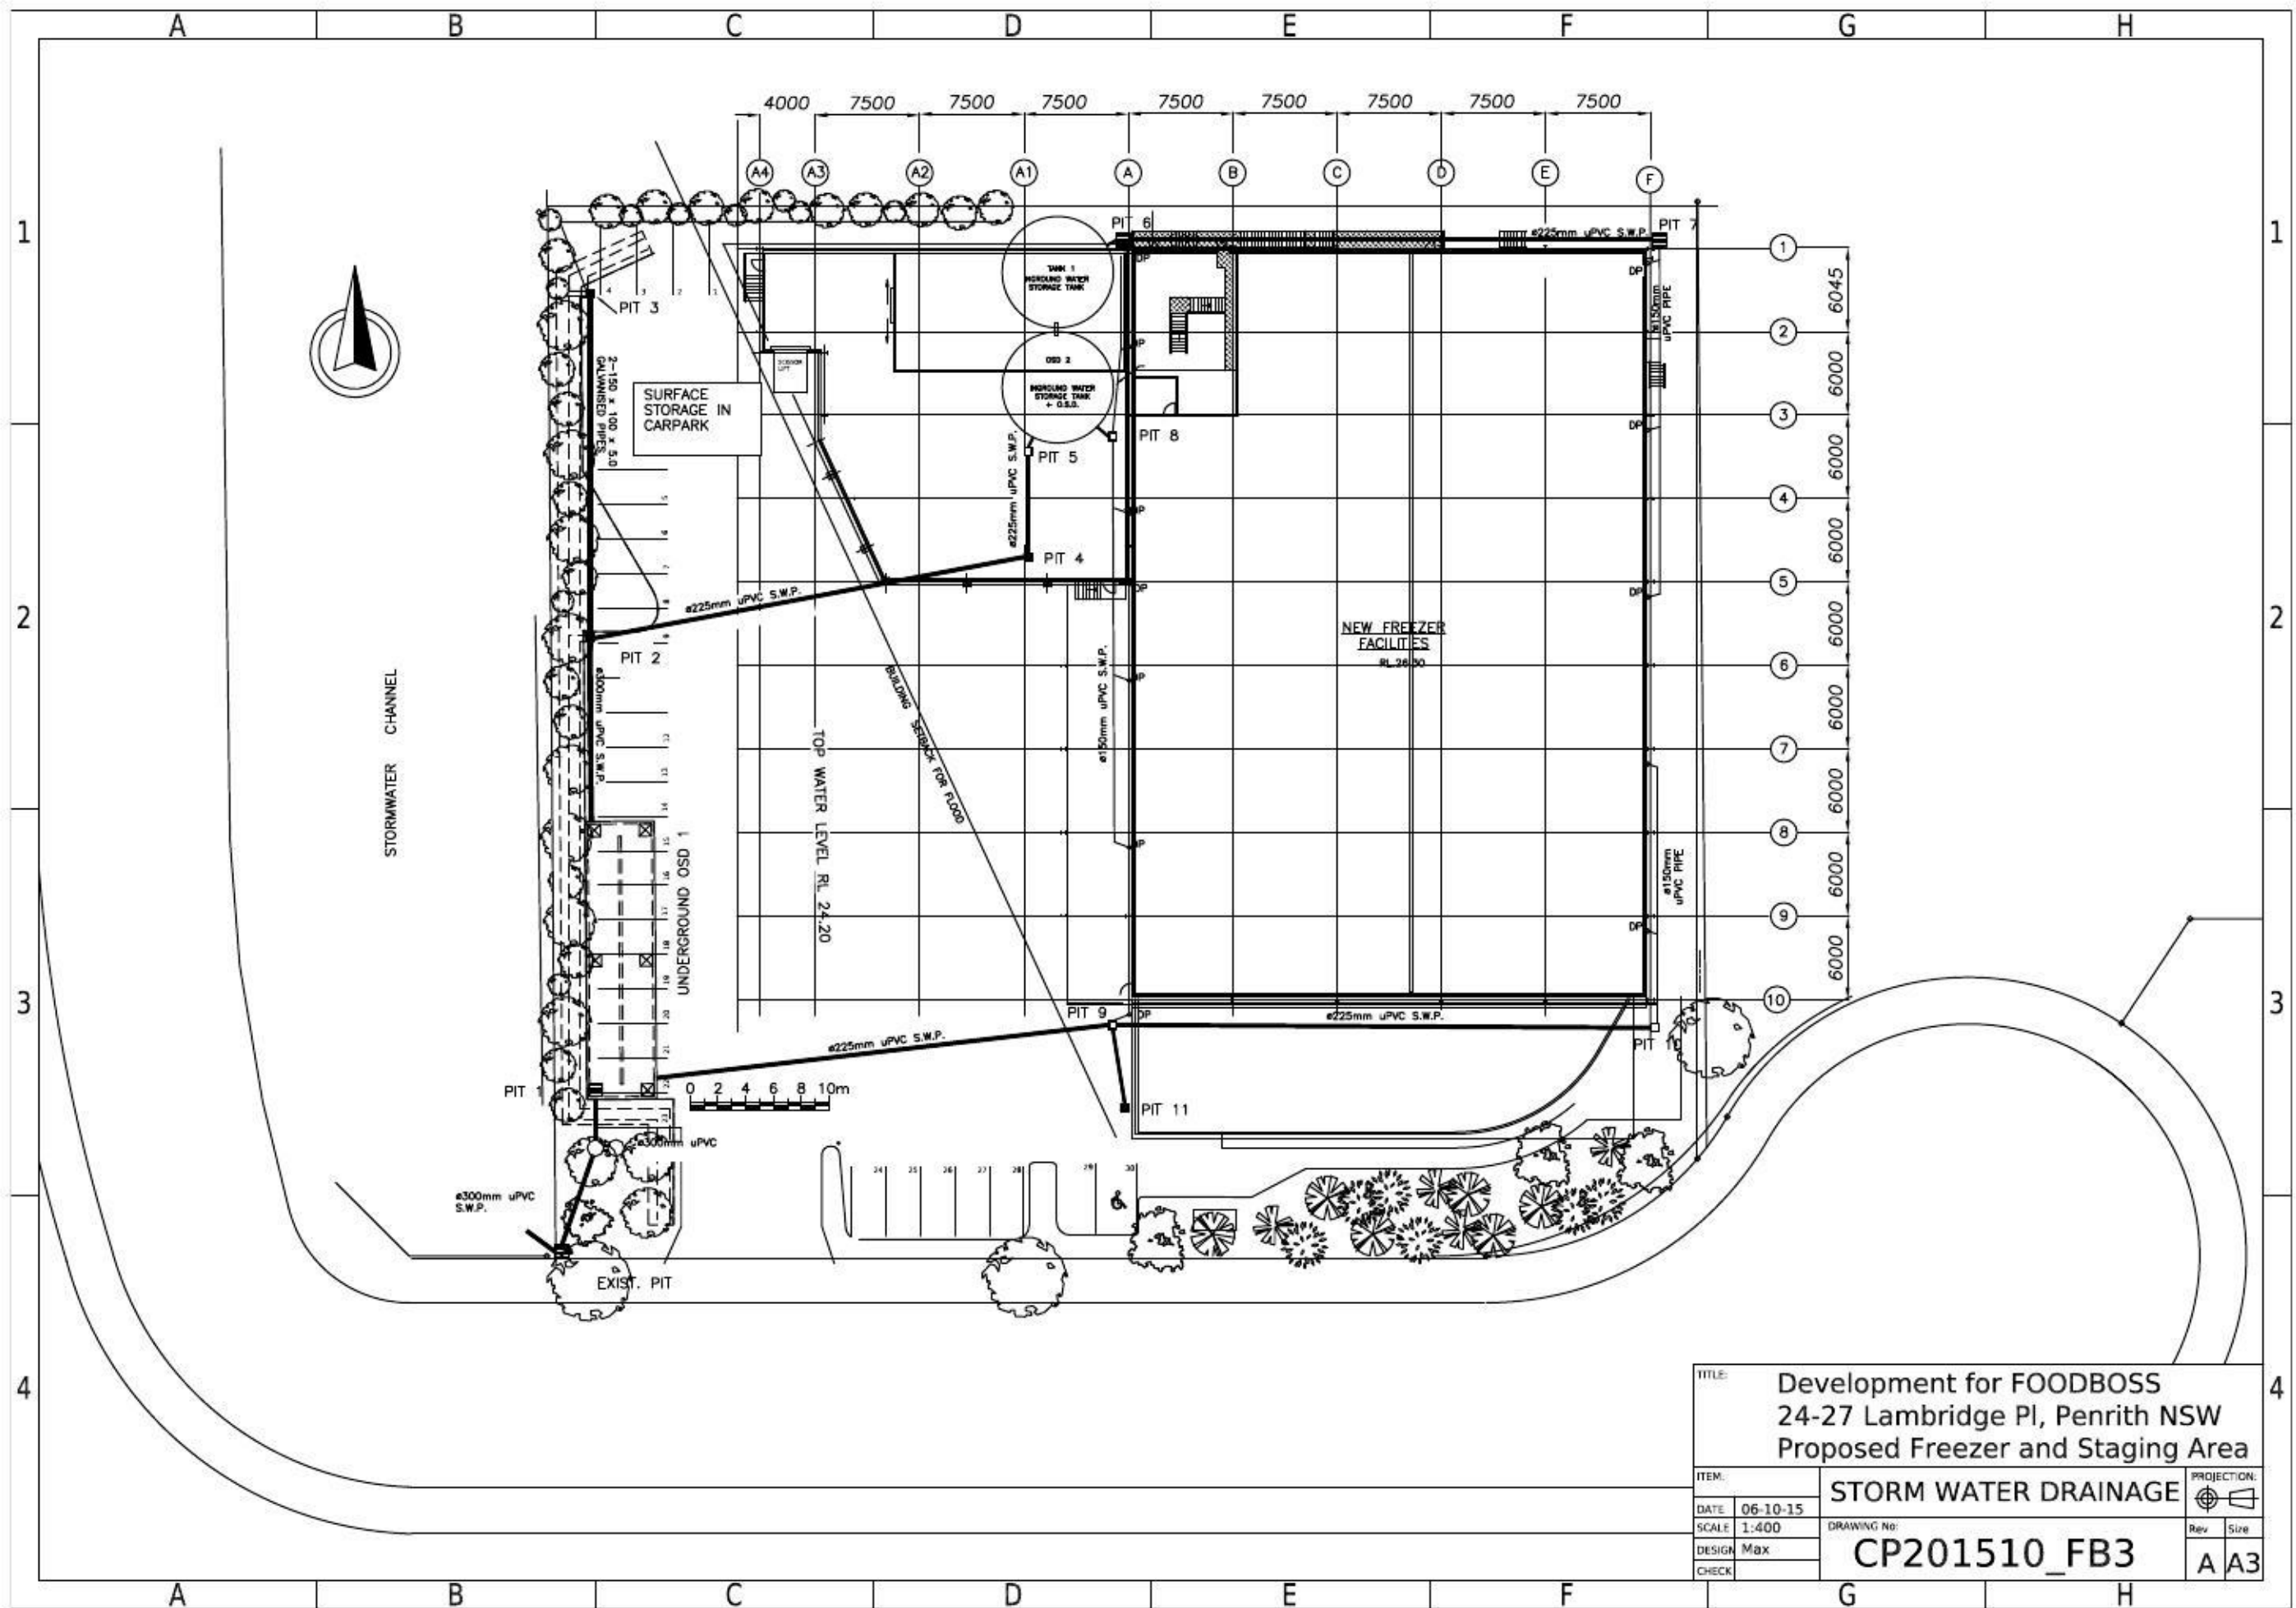

TITLE:		Development for FOODBOS	
		24-27 Lambridge Pl, Penrith NSW	
		Proposed Freezer and Staging Area	
ITEM:		STORM WATER DRAINAGE	PROJECTION:
DATE:	06-10-15		
SCALE:	1:400	DRAWING No:	Rev Size
DESIGN:	Max	CP201510_FB3	A A3
CHECK:			