
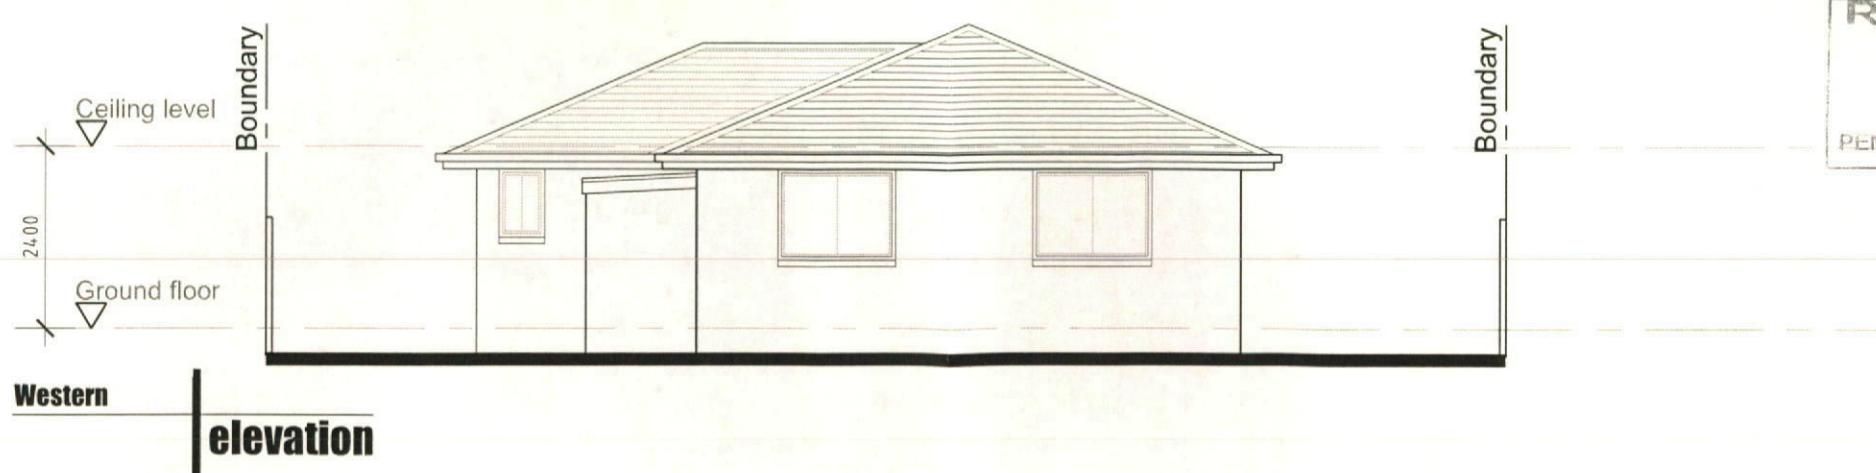
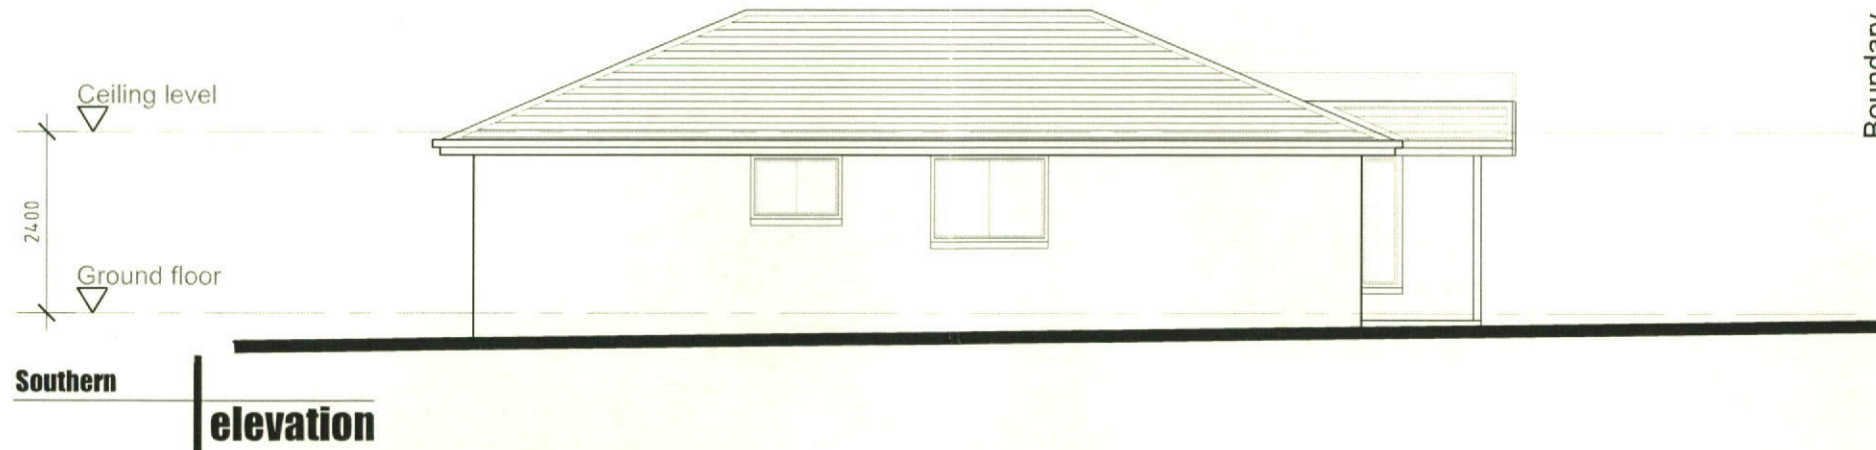
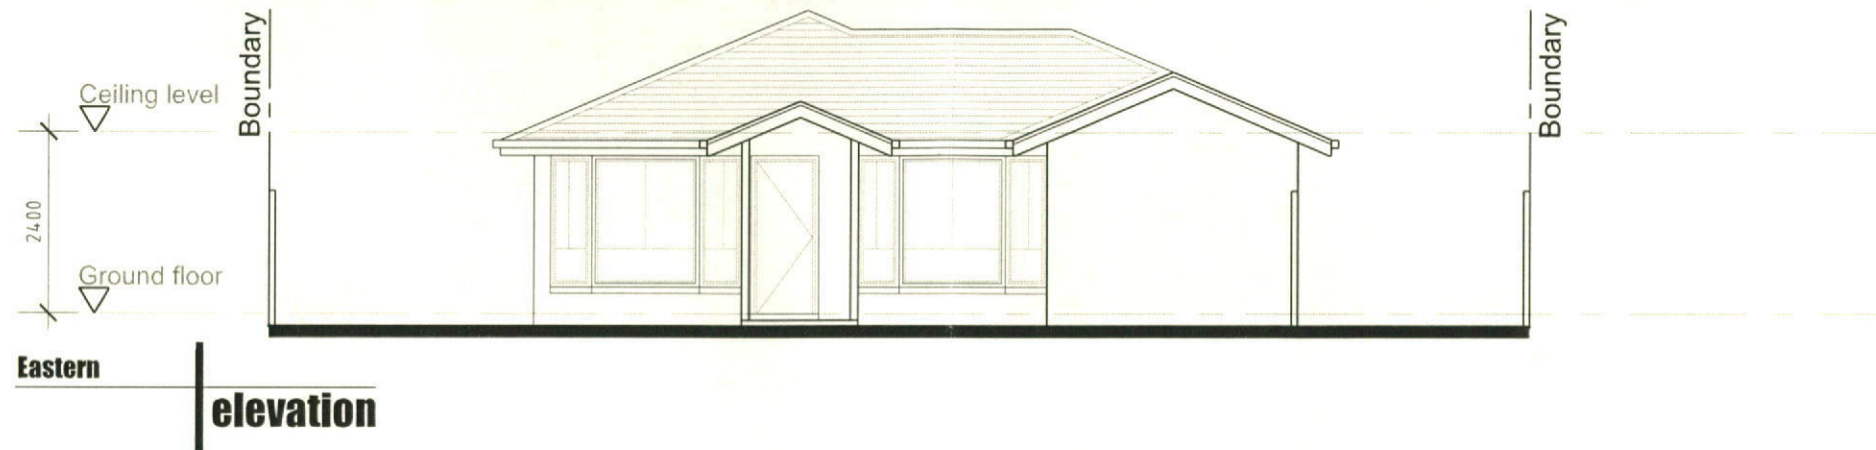


Note:

All elevations and exterior remain has been as per the original approval.

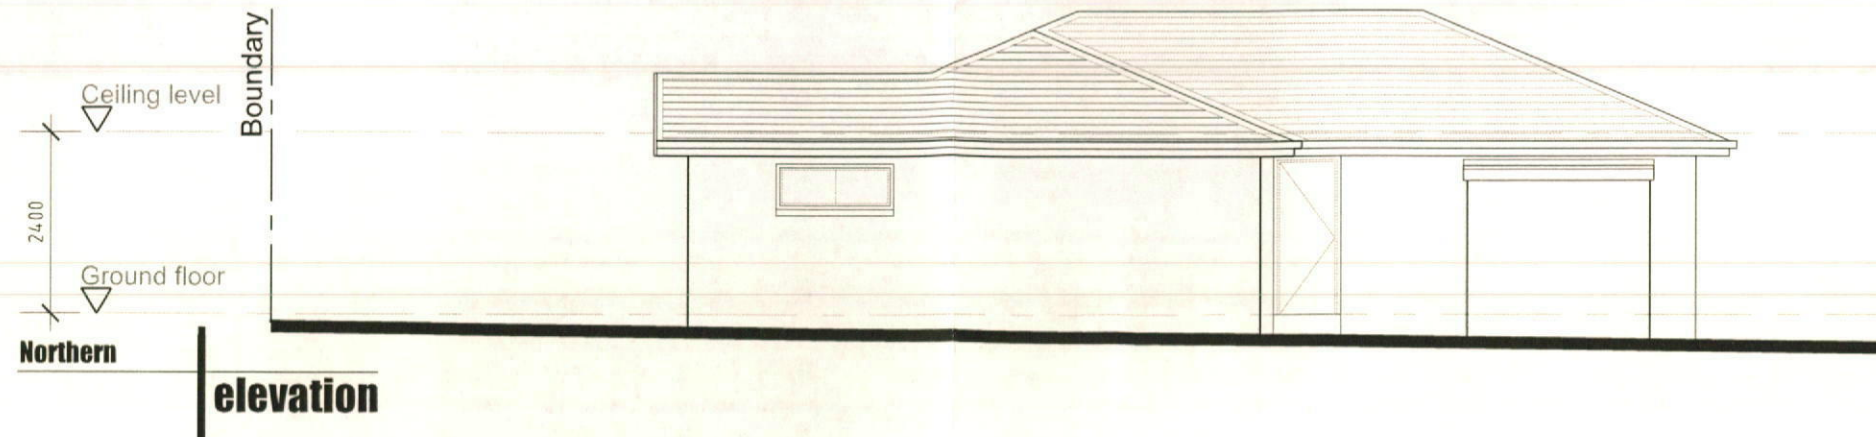

Issue	Description	By	Date
A	Issue to council for cdc	AB	Jan. 14

Disclaimer:
Do not scale drawings. Work off figured dimensions. Verify all dimensions on site. Report any discrepancy to the designer.
Design & documentation there of are copyright and remain the property of Designview and must not be used in anyway, wholly or in part without the written consent of the designer.



Drawing Title			
Elevations			
L.G.A	Penrith City Council	Scale	1:100 (A3)
Drawn	AB	Checked	AB
Date	Jan. 14		

Project
Proposed Secondary dwelling
Address:
1 Garner Street, St Marys
Lot 3 DP 508698

DESIGNVIEW
241-245 Pennant Hills Road, Carlingford, NSW 2118
Ph : 8860 0036
Fax: 8860 0037
M : 0421 155 677
E : albert@designview.net.au
Job Number 21213 DA 03