




remove existing roof tiles
& install custom orb roof

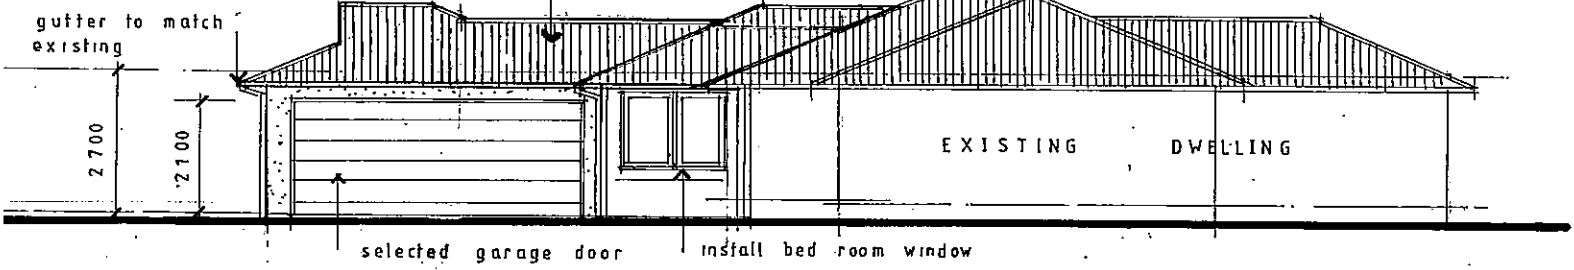


EAST ELEVATION

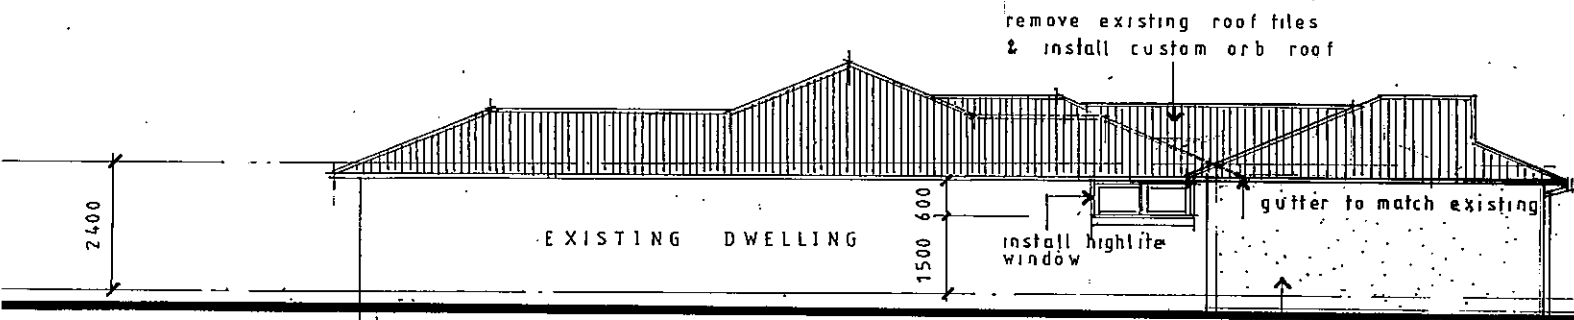

WEST ELEVATION

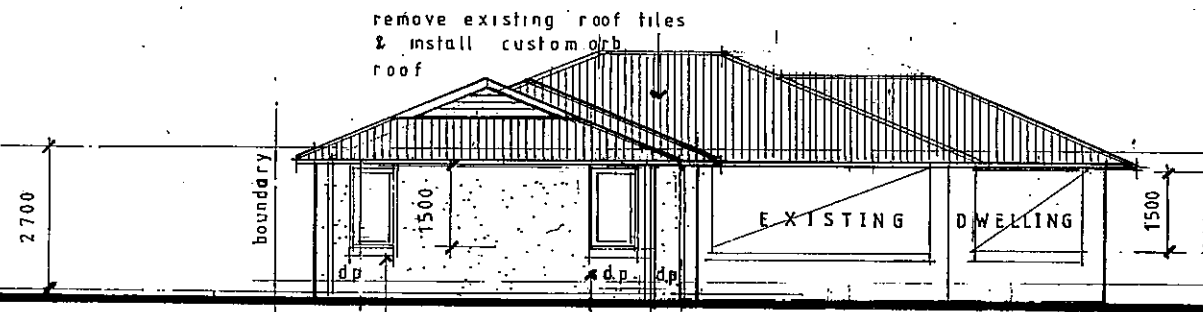


SOUTH ELEVATION

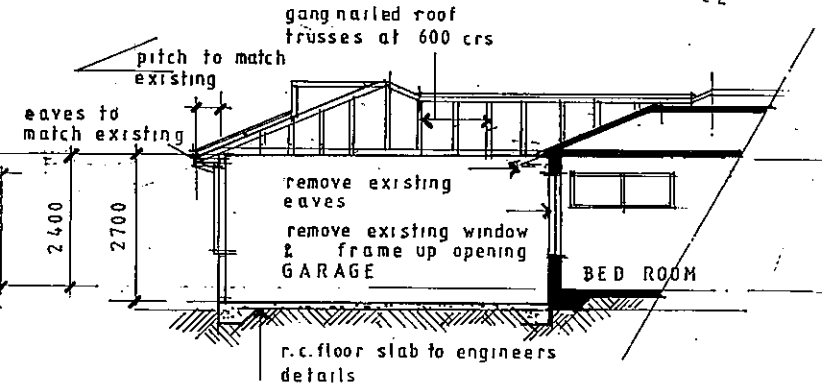

SECTION. A.A.

23-81

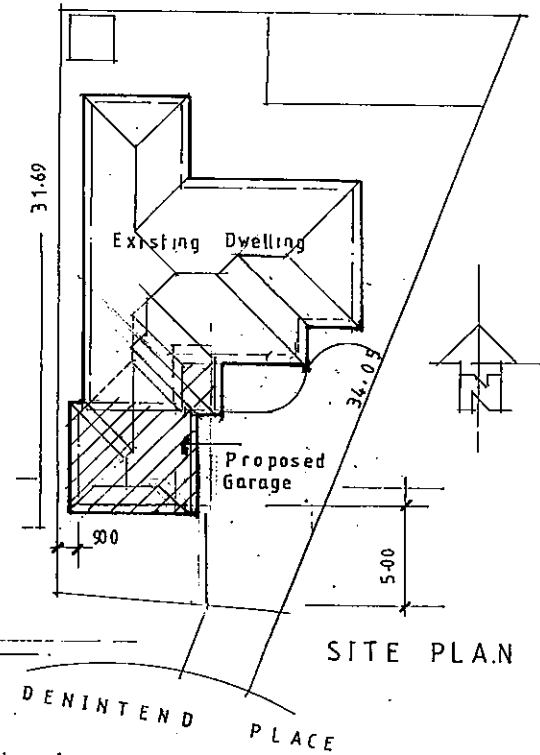

SITE PLAN