


PAVEMENT DESIGN

CARPARK PAVEMENT (5x10⁴ E.S.A. 's)

1. TWO COAT SEAL
2. 100mm COMPACTED THICKNESS DGB 20 BASE COURSE TO 98% MMDD
3. 200mm COMPACTED THICKNESS DGS 20 SUB-BASE TO 95% MMDD
SUBGRADE CBR 5%

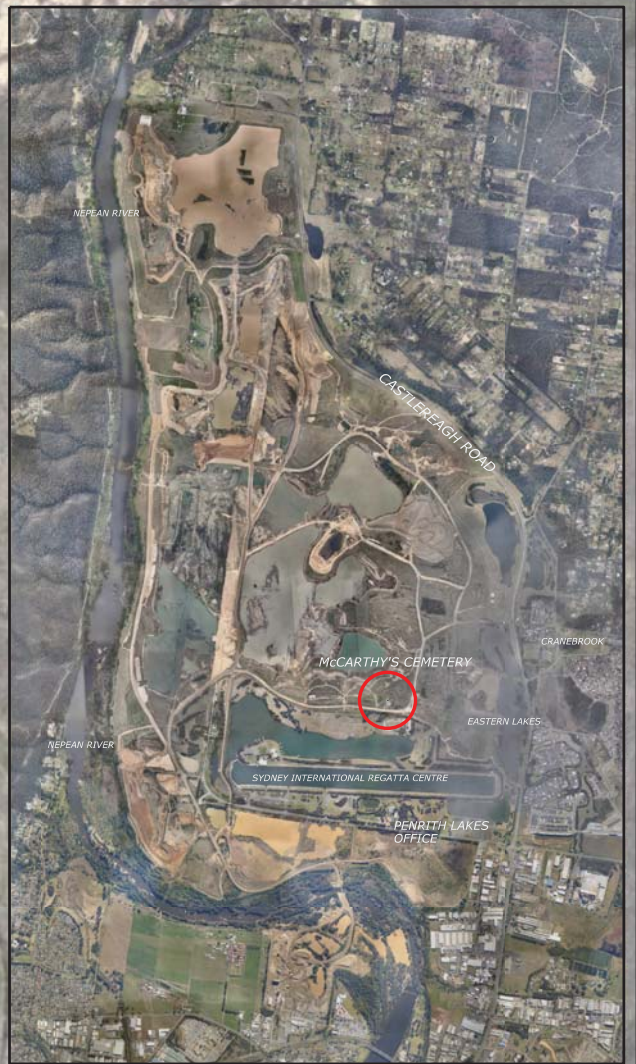

McCARTHY'S CEMETERY LOCALITY MAP



Rev	Date	Description	Drafted By	Designed By	Checked By	Approved By
C	04/02/2014	NOT FOR CONSTRUCTION		GWJ	GWJ	
B	27/11/2013	NOT FOR CONSTRUCTION		B.M	B.M	
A	21/11/2013	NOT FOR CONSTRUCTION		B.M	B.M	

Notes:

Legend

- CADASTRAL BOUNDARIES
- NEW JWP URBAN ROAD ALIGNMENT
- - - DRAINAGE PATH

Scale Bar

0 5 10 15 20 25 Meters

Projection: MGA Zone 56

Sheet Size: ISO A3 Plot Scale: 1:750

Title: MCCARTHY'S CEMETERY PROPOSED CARPARK DESIGN

Drawing No: PLDC - 11728 Revision: C

nearmap
first reality

PENRITH LAKES