


DEFQON.1 FESTIVAL


Q-DANCE AUSTRALIA
 Suite 466 311-315 Castlereagh ST Sydney 2000

W: Q-DANCE.COM.AU
 T: 0412 556 440


E: MATT.OSBORNE@Q-DANCE.COM.AU

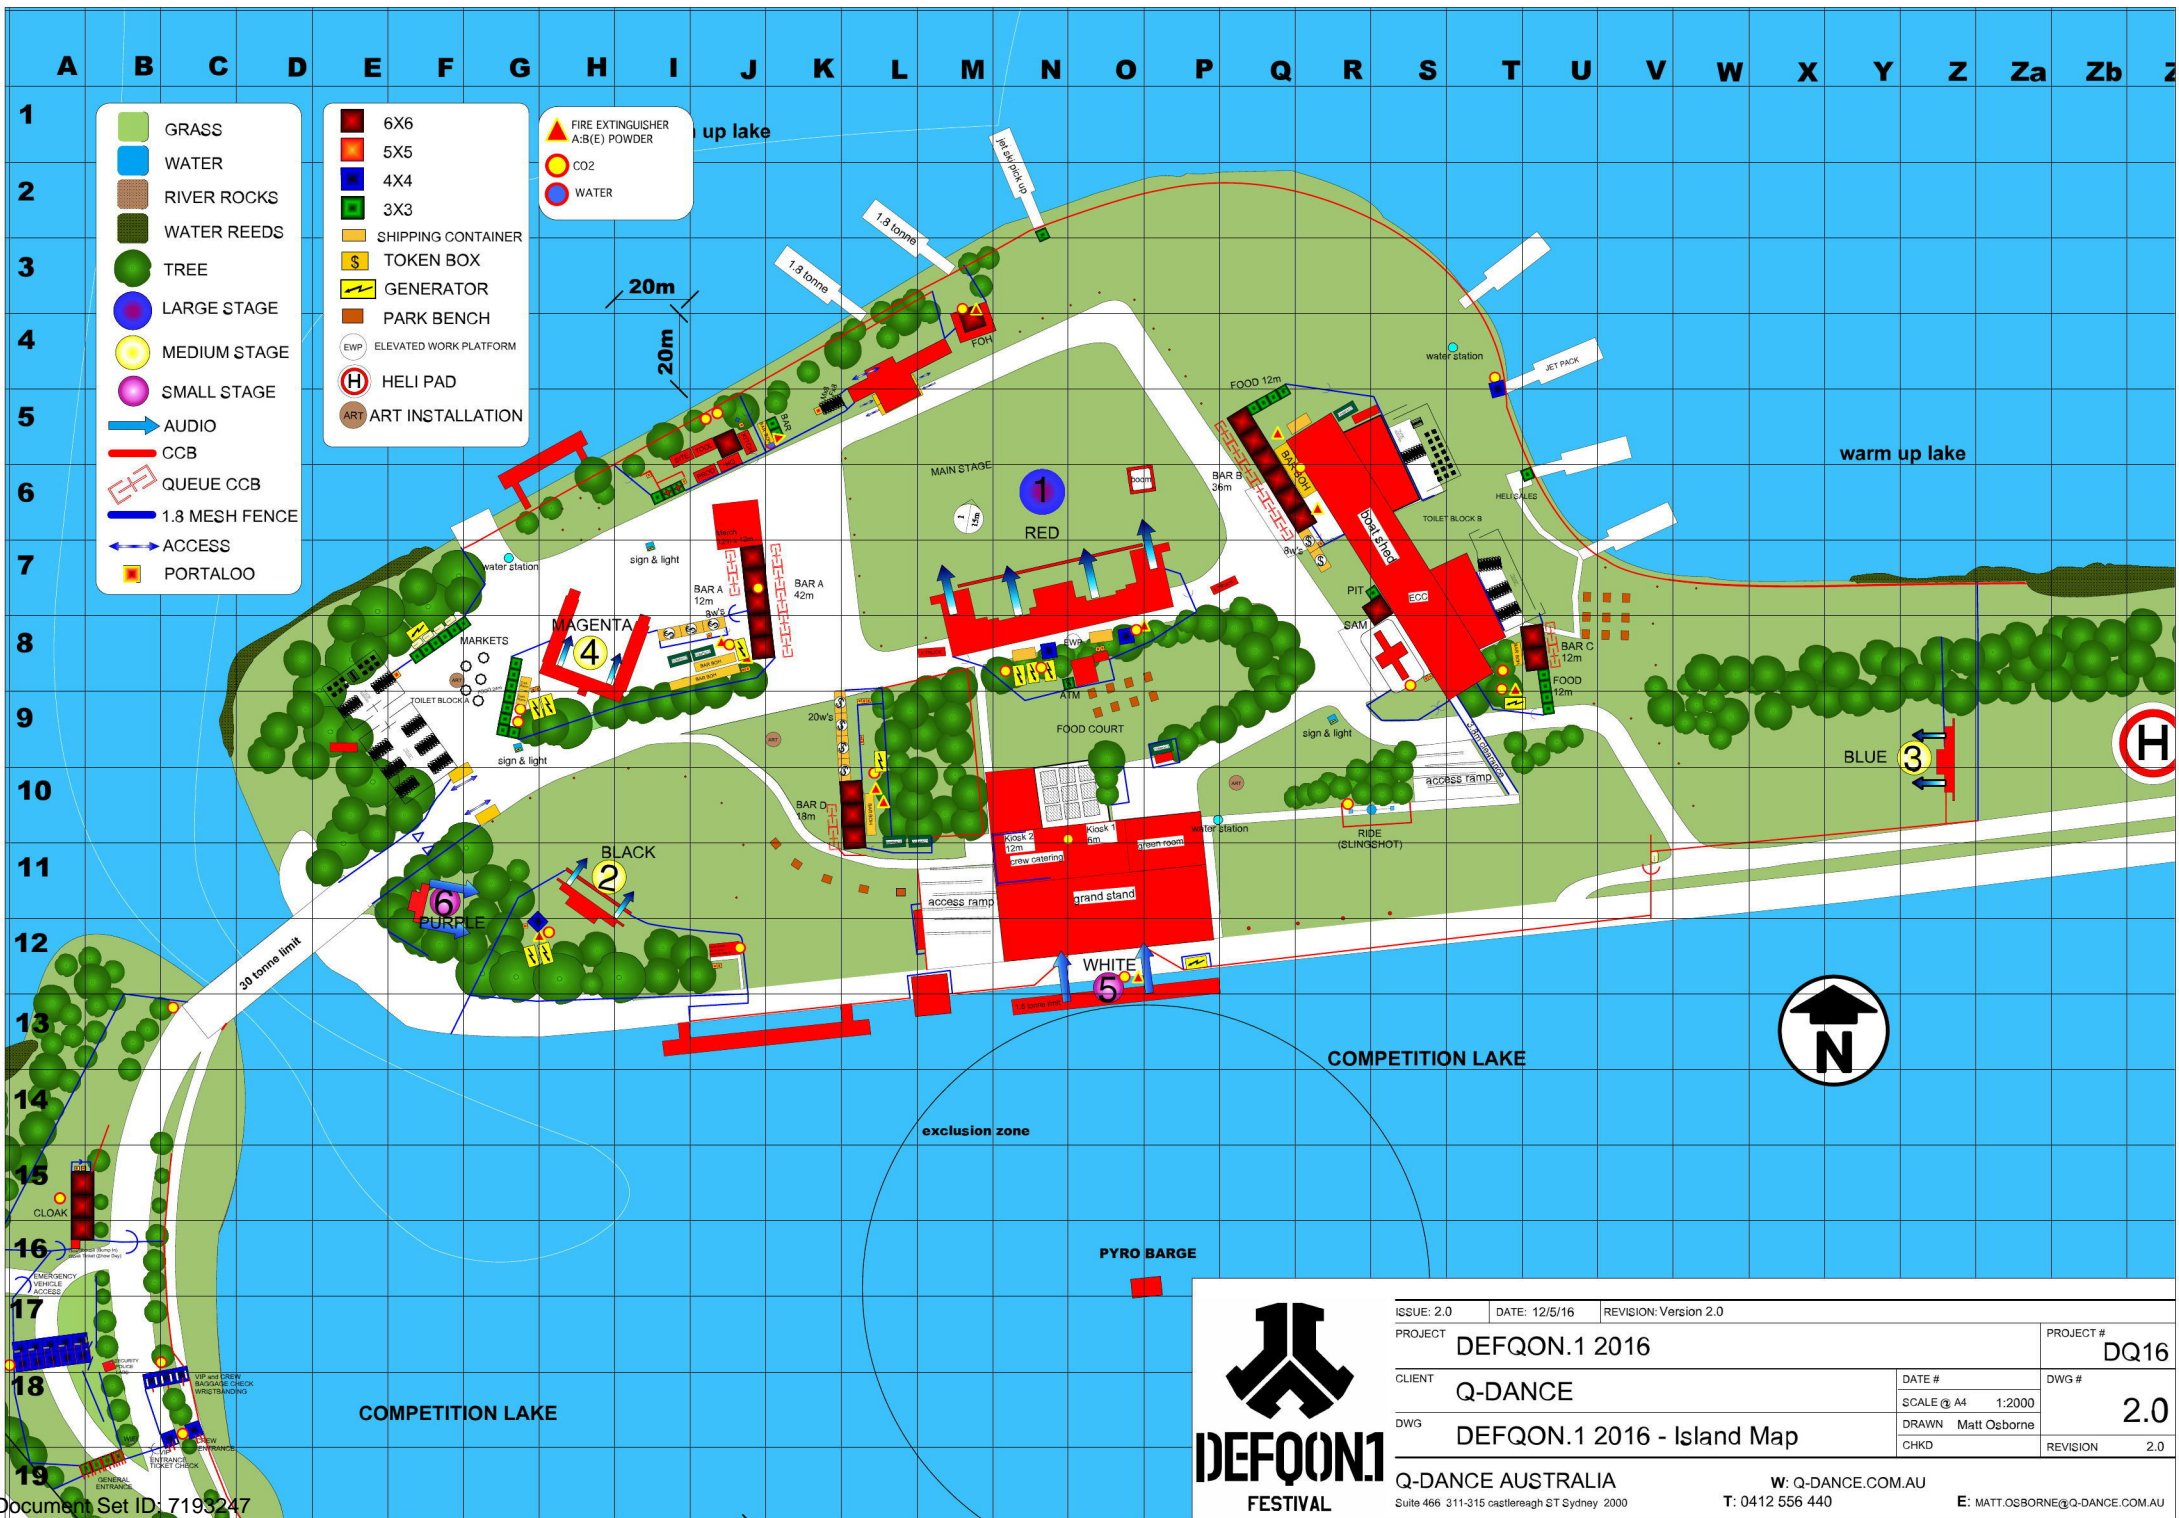

ISSUE: 2.0	DATE: 12/5/16	REVISION: Version 2.0	PROJECT #
PROJECT DEFQON.1 2016			DQ16
CLIENT	Q-DANCE	DATE #	DWG #
DWG	DEFQON.1 2016 - Island Map	SCALE @ A4 1:2000	2.0
CHKD		DRAWN Matt Osborne	REVISION 2.0
Q-DANCE AUSTRALIA		W: Q-DANCE.COM.AU	E: MATT.OSBORNE@Q-DANCE.COM.AU
Suite 466 311-315 castlereagh ST Sydney 2000		T: 0412 556 440	

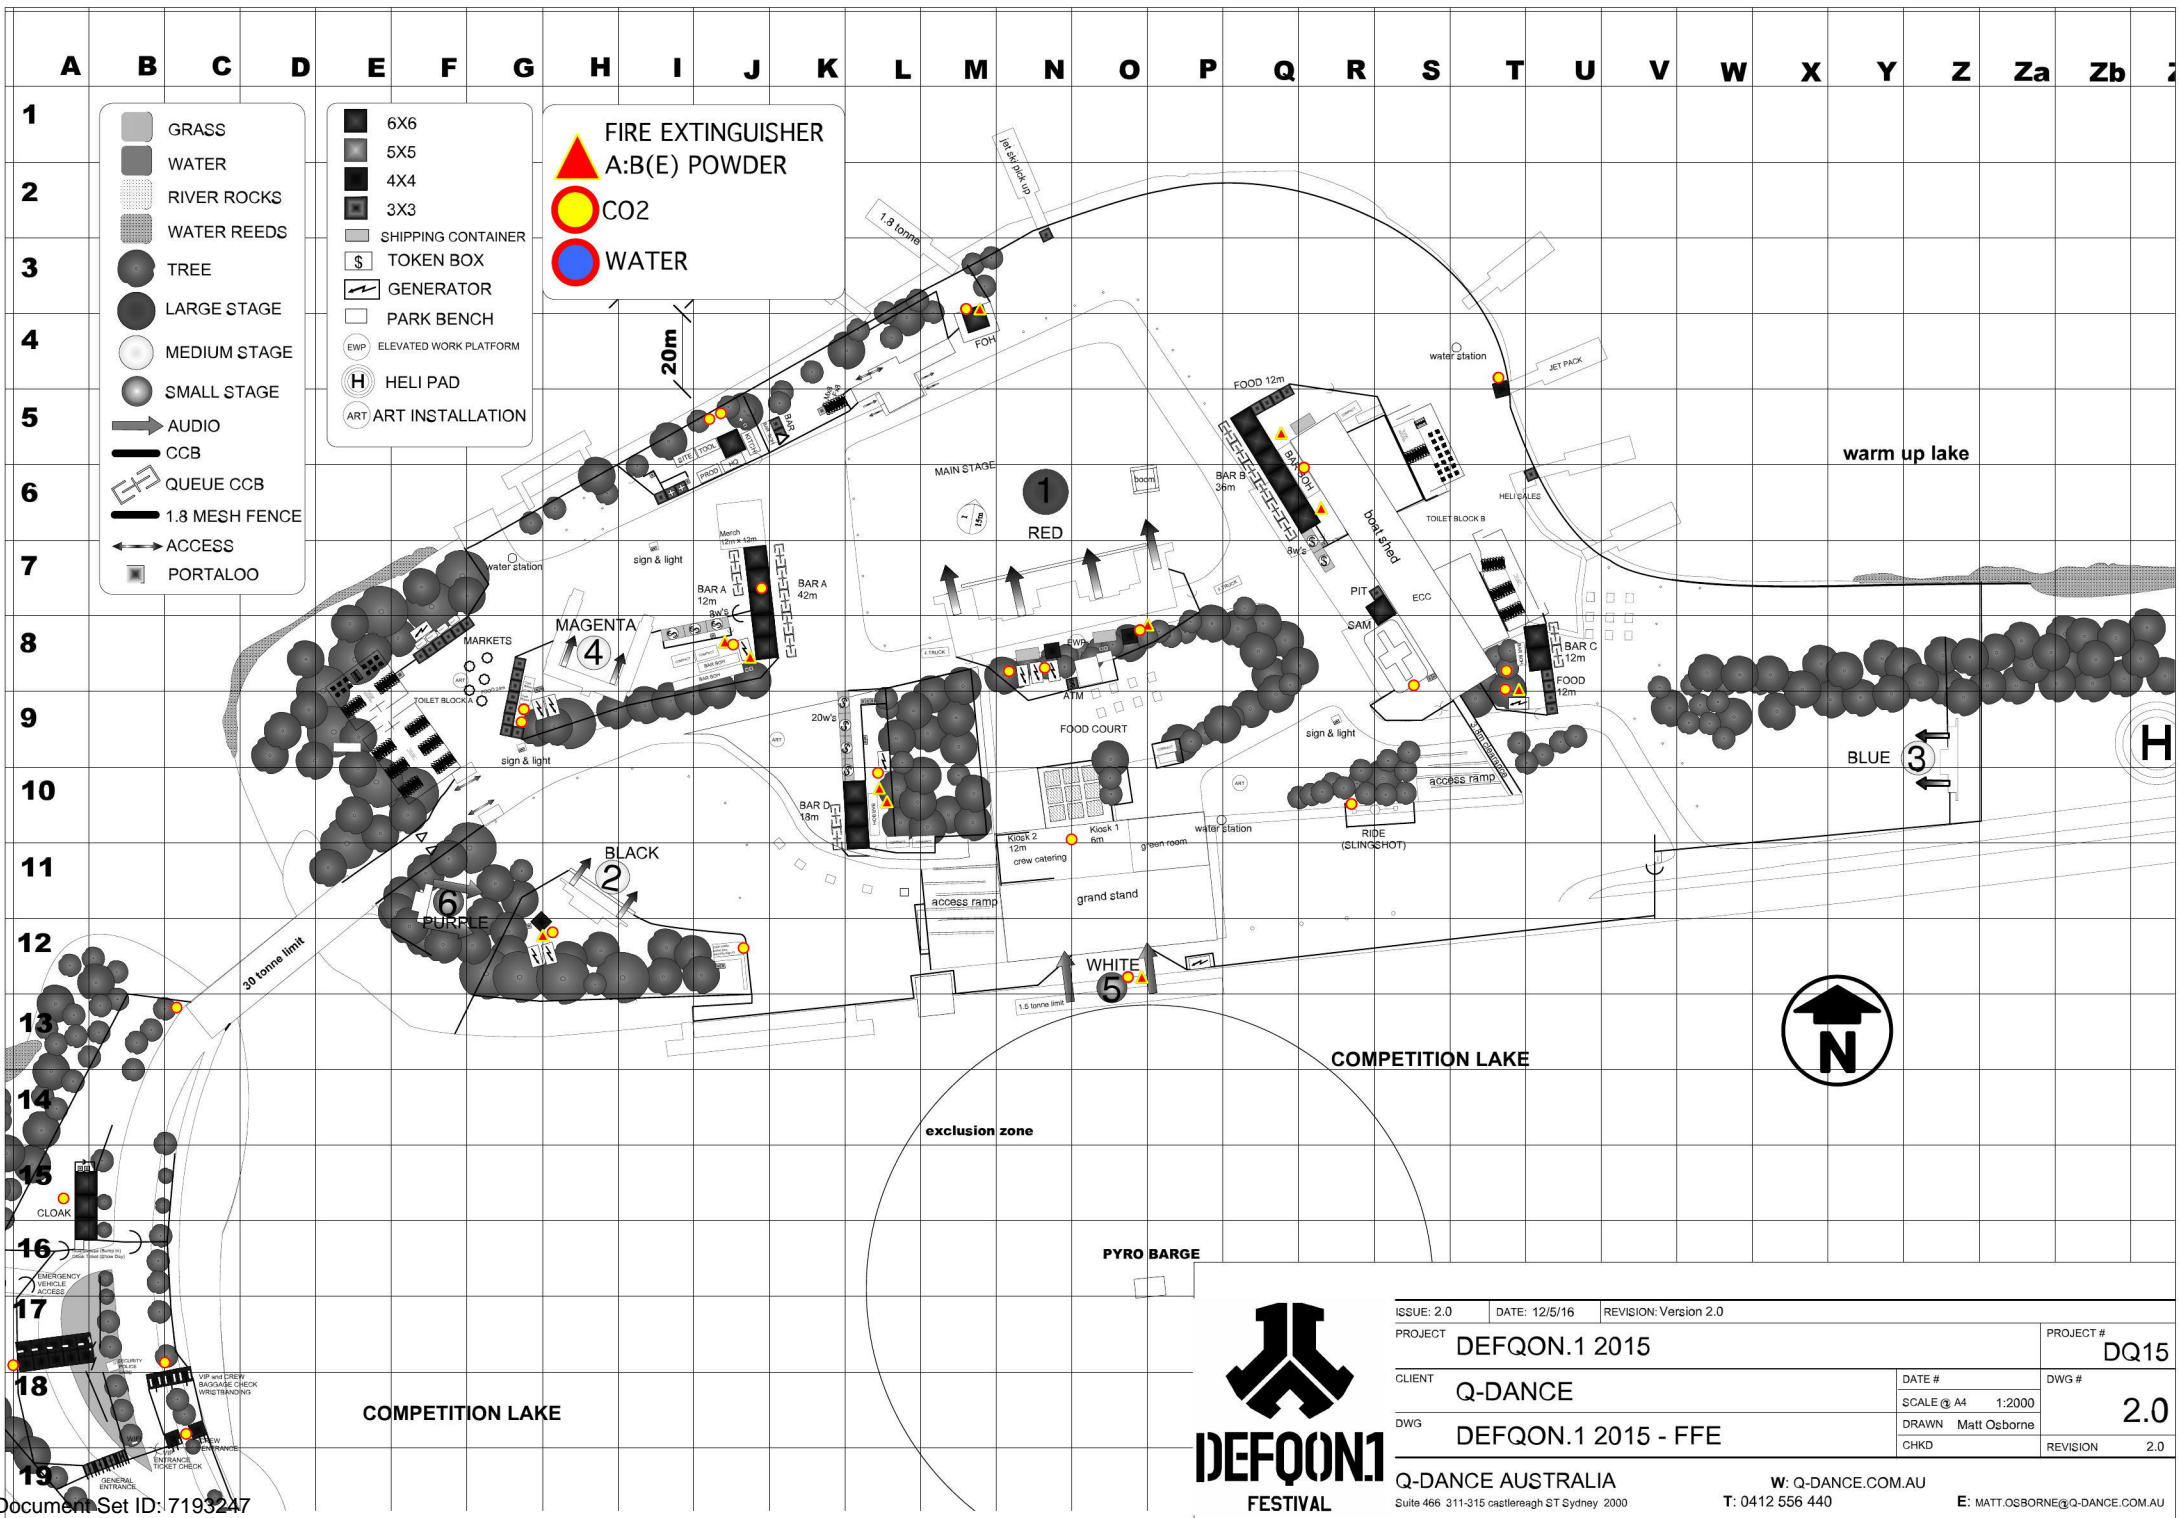


ISSUE: 2.0	DATE: 12/5/16	REVISION: Version 2.0	PROJECT #
PROJECT DEFQON.1 2015			DQ15
CLIENT	Q-DANCE	DATE #	DWG #
		SCALE @ A4 1:2000	2.0
DWG	DEFQON.1 2015 - FFE	DRAWN	Matt Osborne
CHKD		REVISION	2.0
Q-DANCE AUSTRALIA		W: Q-DANCE.COM.AU	
Suite 466 311-315 castlereagh ST Sydney 2000		T: 0412 556 440	
		E: MATT.OSBORNE@Q-DANCE.COM.AU	

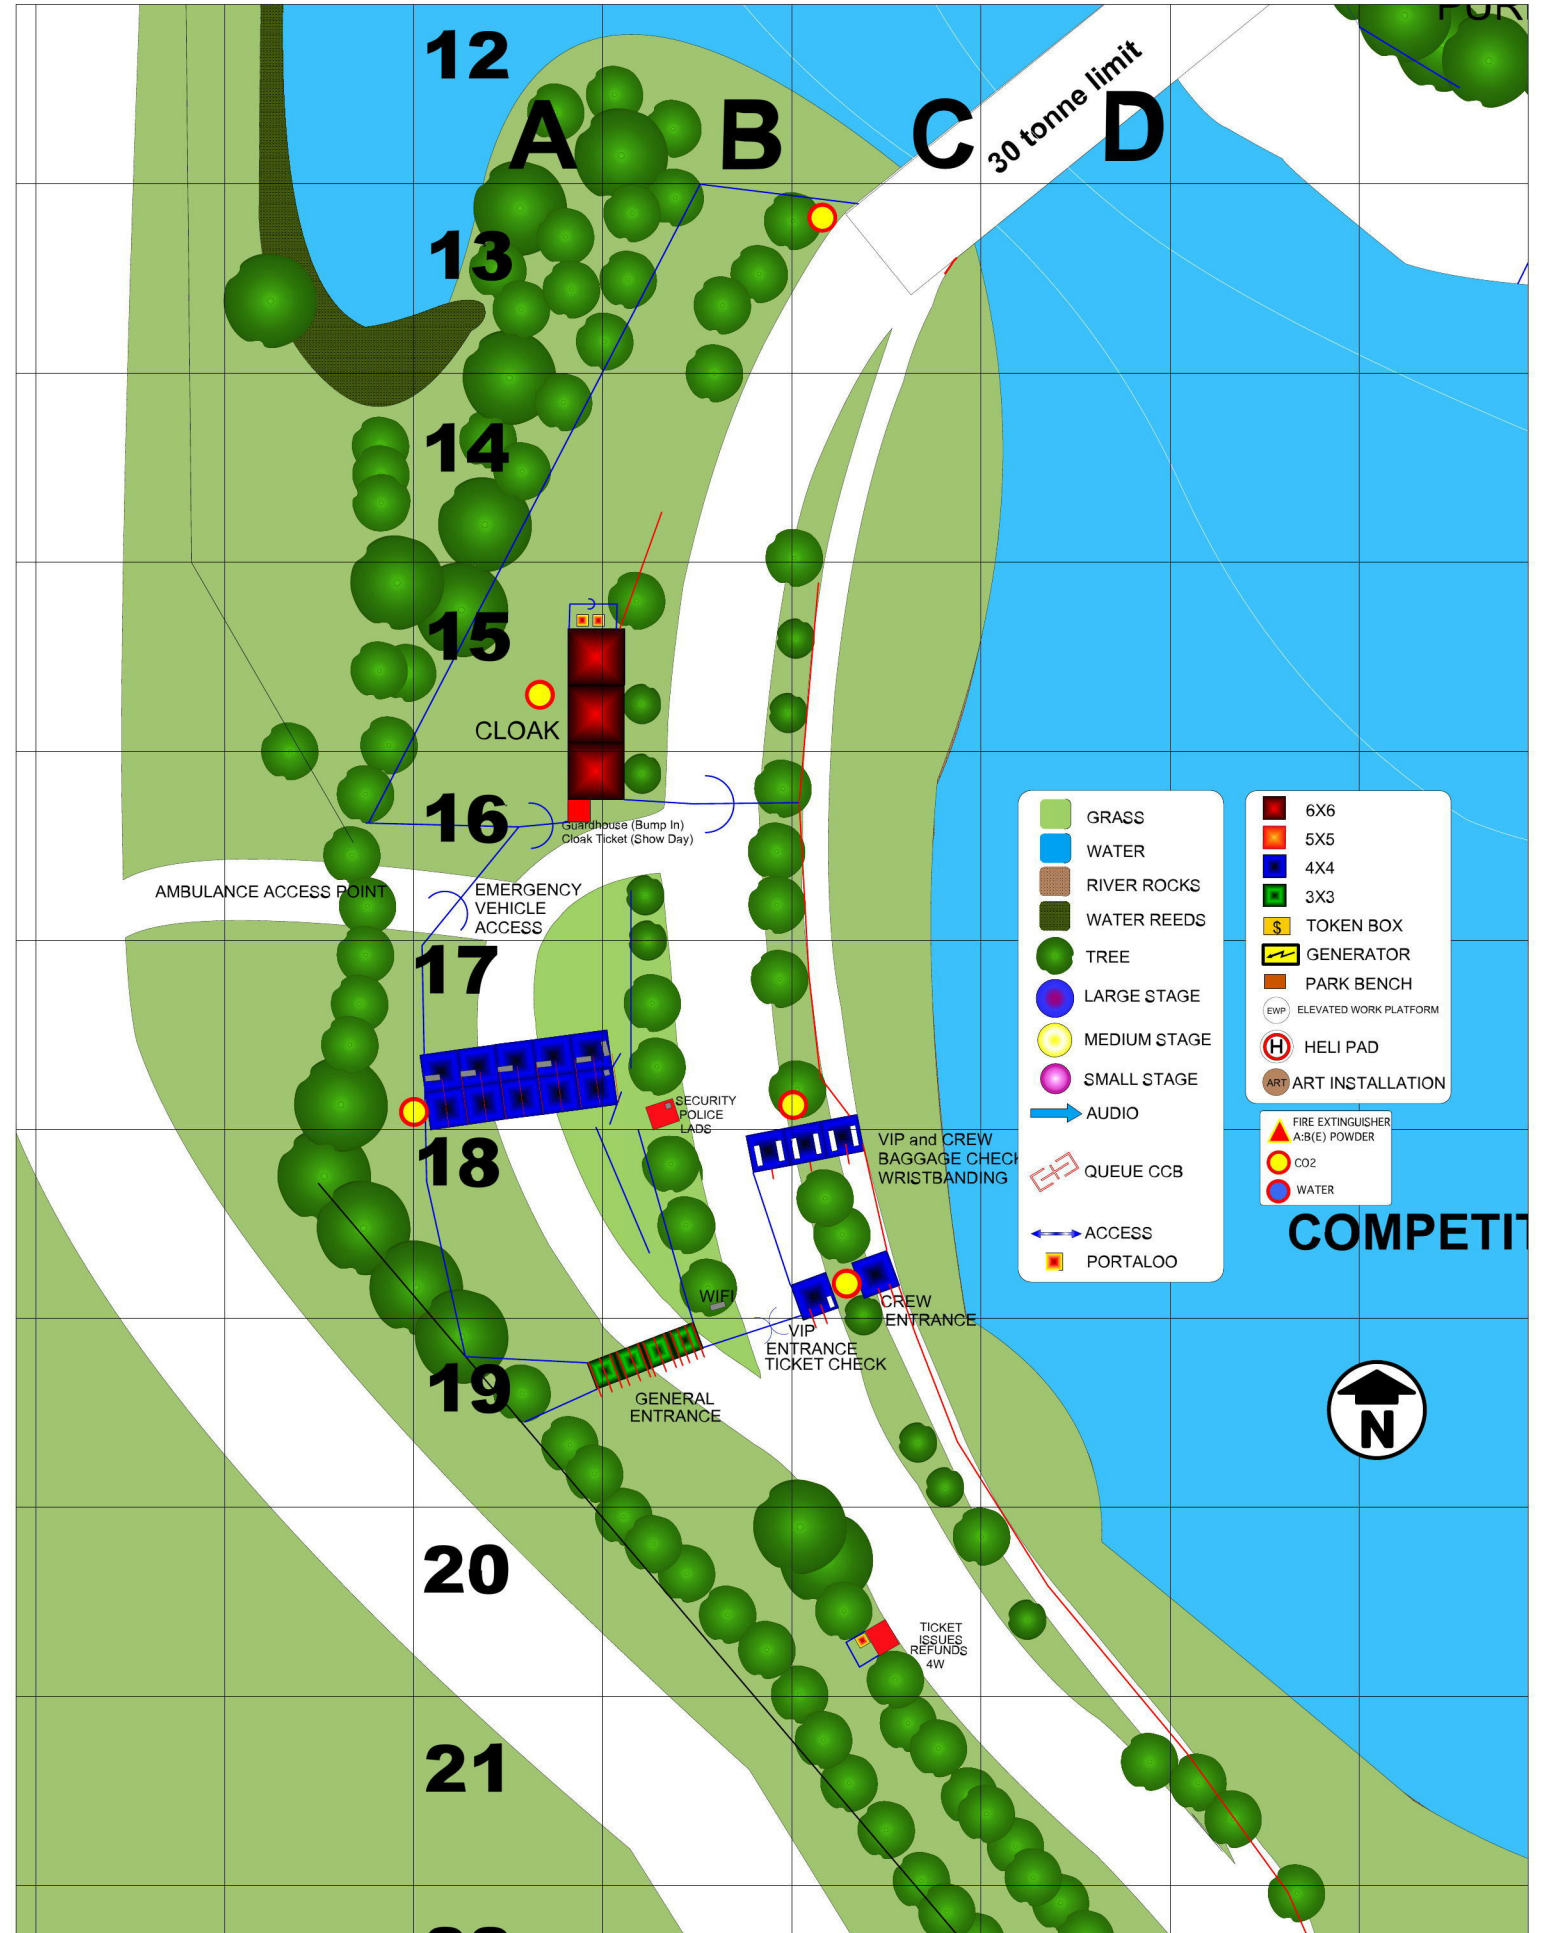

COMPETIT




ISSUE: 2.0	DATE: 12/5/16	REVISION: Version 2.0	PROJECT #
PROJECT DEFQON.1 2016			DQ16
CLIENT Q-DANCE	DATE #	DWG #	2.0
DWG DEFQON.1 2016 - Entry	SCALE @ A4 1:2000	DRAWN Matt Osborne	REVISION 2.0
Q-DANCE AUSTRALIA		CHKD Chromatic	
Suite 466 311-315 castlereagh ST Sydney 2000		W: Q-DANCE.COM.AU	E: MATT.OSBORNE@Q-DANCE.COM.AU
		T: 0412 556 440	

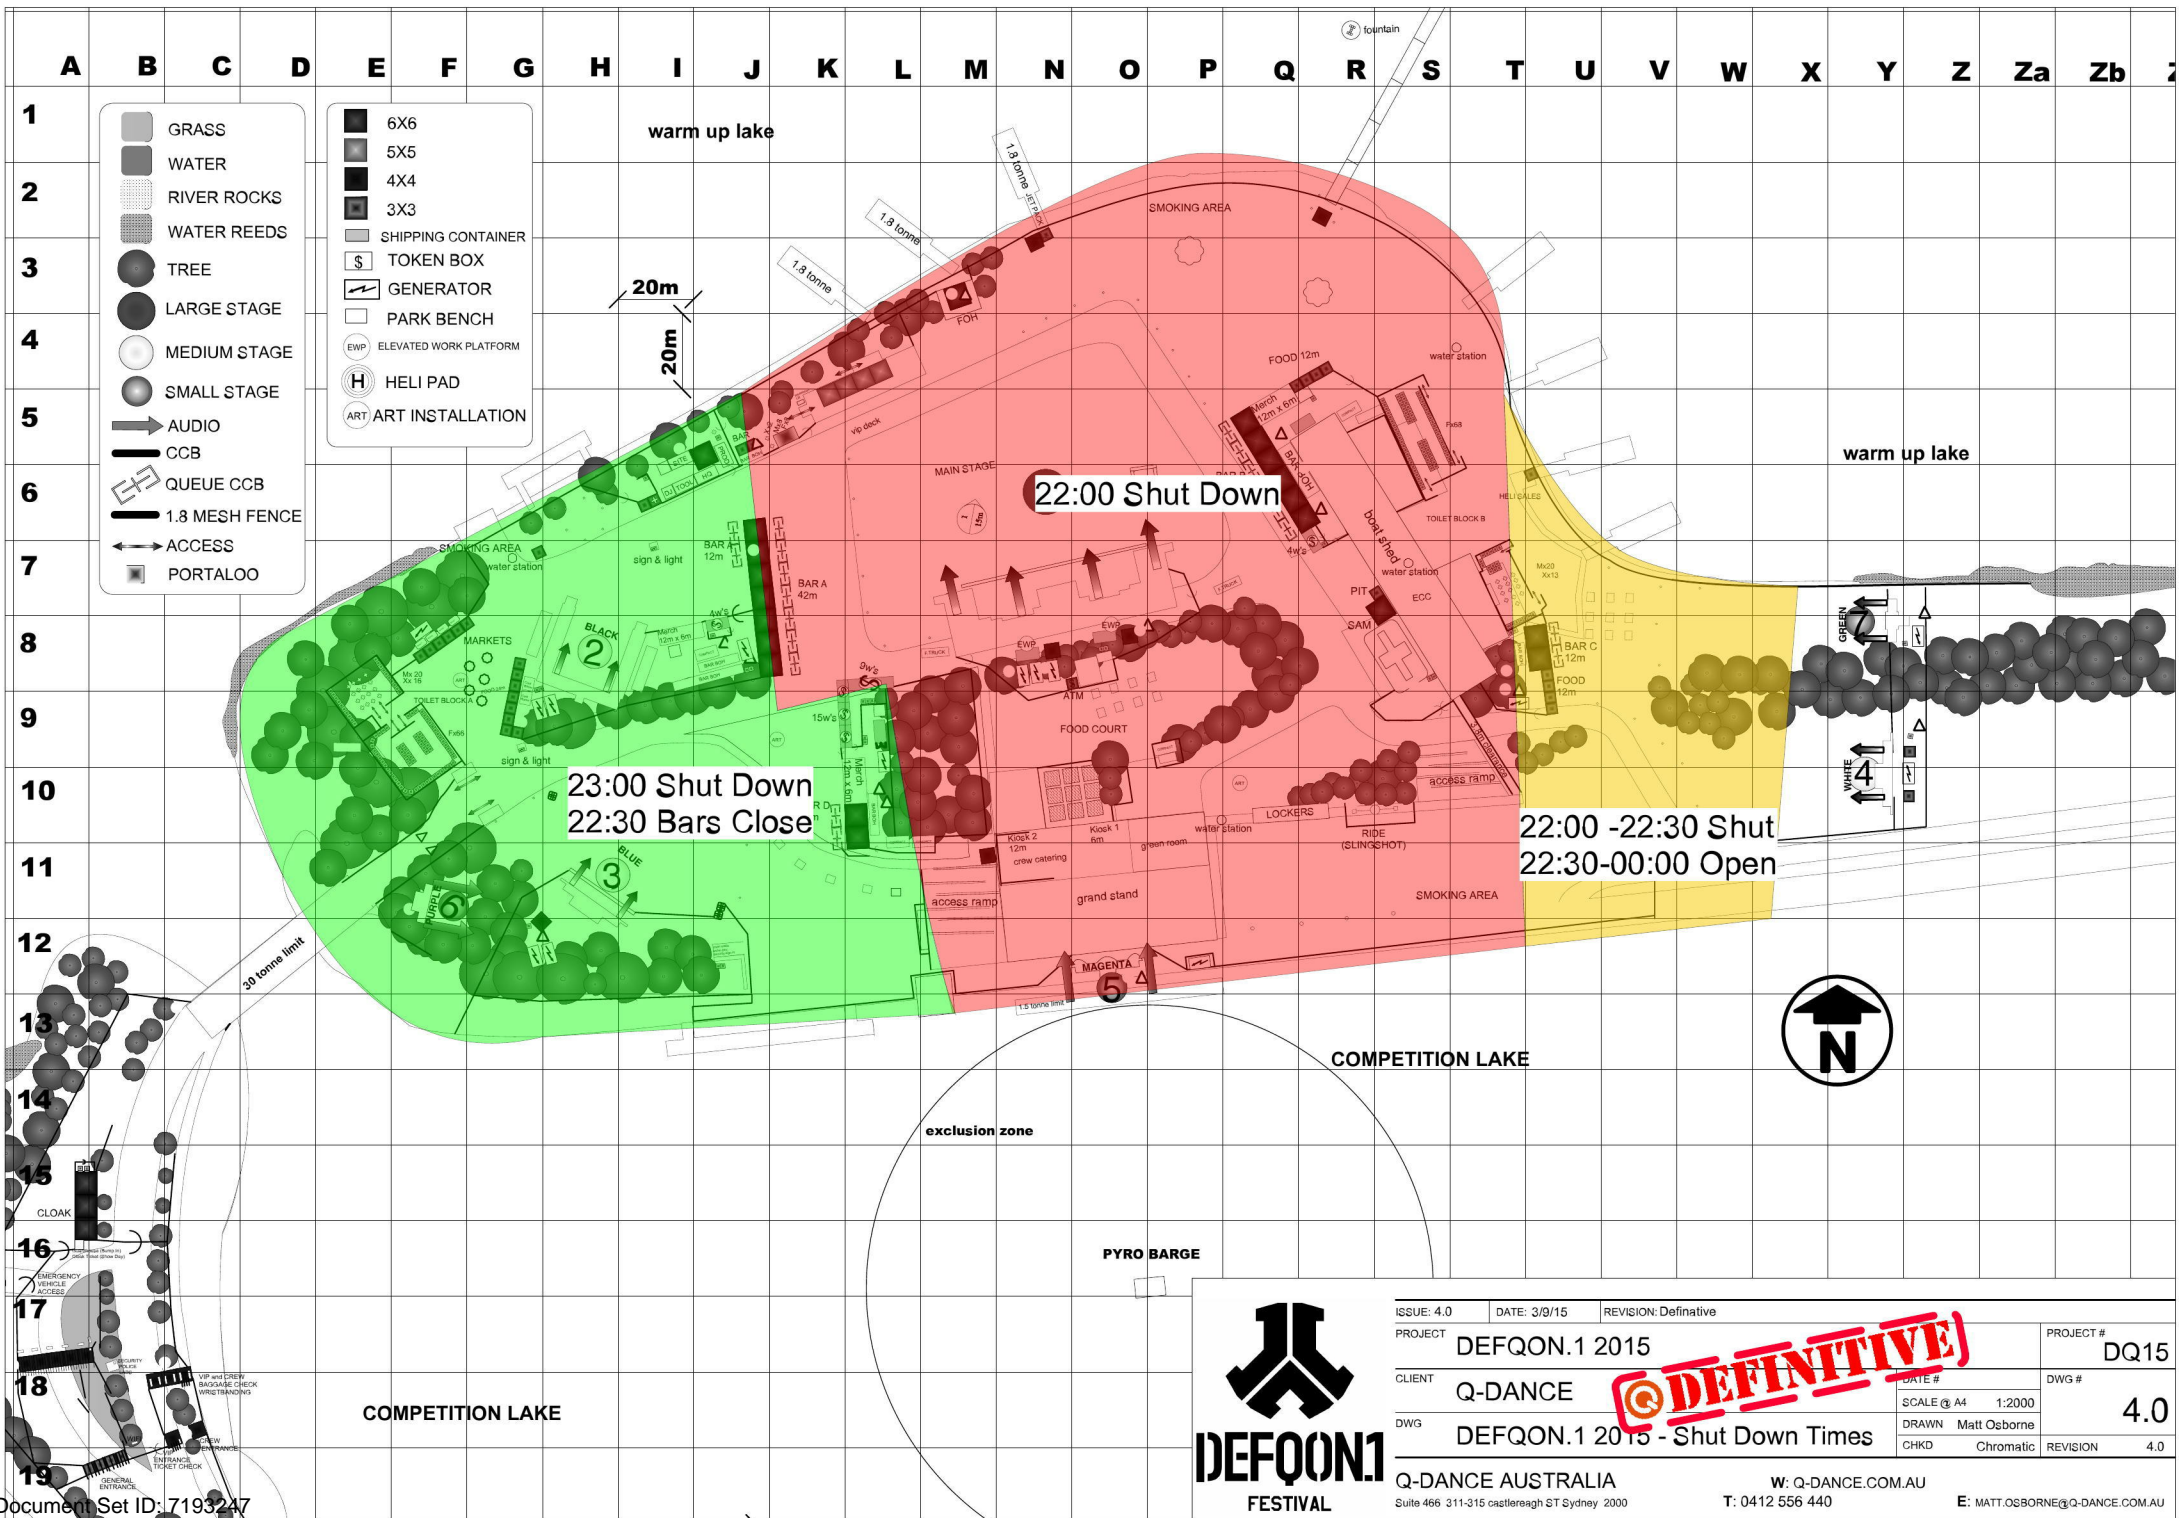

- GRASS
- WATER
- RIVER ROCKS
- WATER REEDS
- TREE
- LARGE STAGE
- MEDIUM STAGE
- SMALL STAGE
- AUDIO
- CCB
- QUEUE CCB
- 1.8 MESH FENCE
- ACCESS
- PORTALOO
- 6X6
- 5X5
- 4X4
- 3X3
- SHIPPING CONTAINER
- TOKEN BOX
- GENERATOR
- PARK BENCH
- EWP (ELEVATED WORK PLATFORM)
- HELI PAD
- ART (ART INSTALLATION)




ISSUE: 4.0	DATE: 3/9/15	REVISION: Definitive	PROJECT #
PROJECT DEFQON.1 2015			DQ15
CLIENT Q-DANCE	DEFINITIVE		DWG #
DWG DEFQON.1 2015 - Shut Down Times			4.0
SCALE @ A4 1:2000	CHKD Chromatic	REVISION 4.0	
Q-DANCE AUSTRALIA		W: Q-DANCE.COM.AU	
Suite 466 311-315 castlereagh ST Sydney 2000		T: 0412 556 440	
		E: MATT.OSBORNE@Q-DANCE.COM.AU	

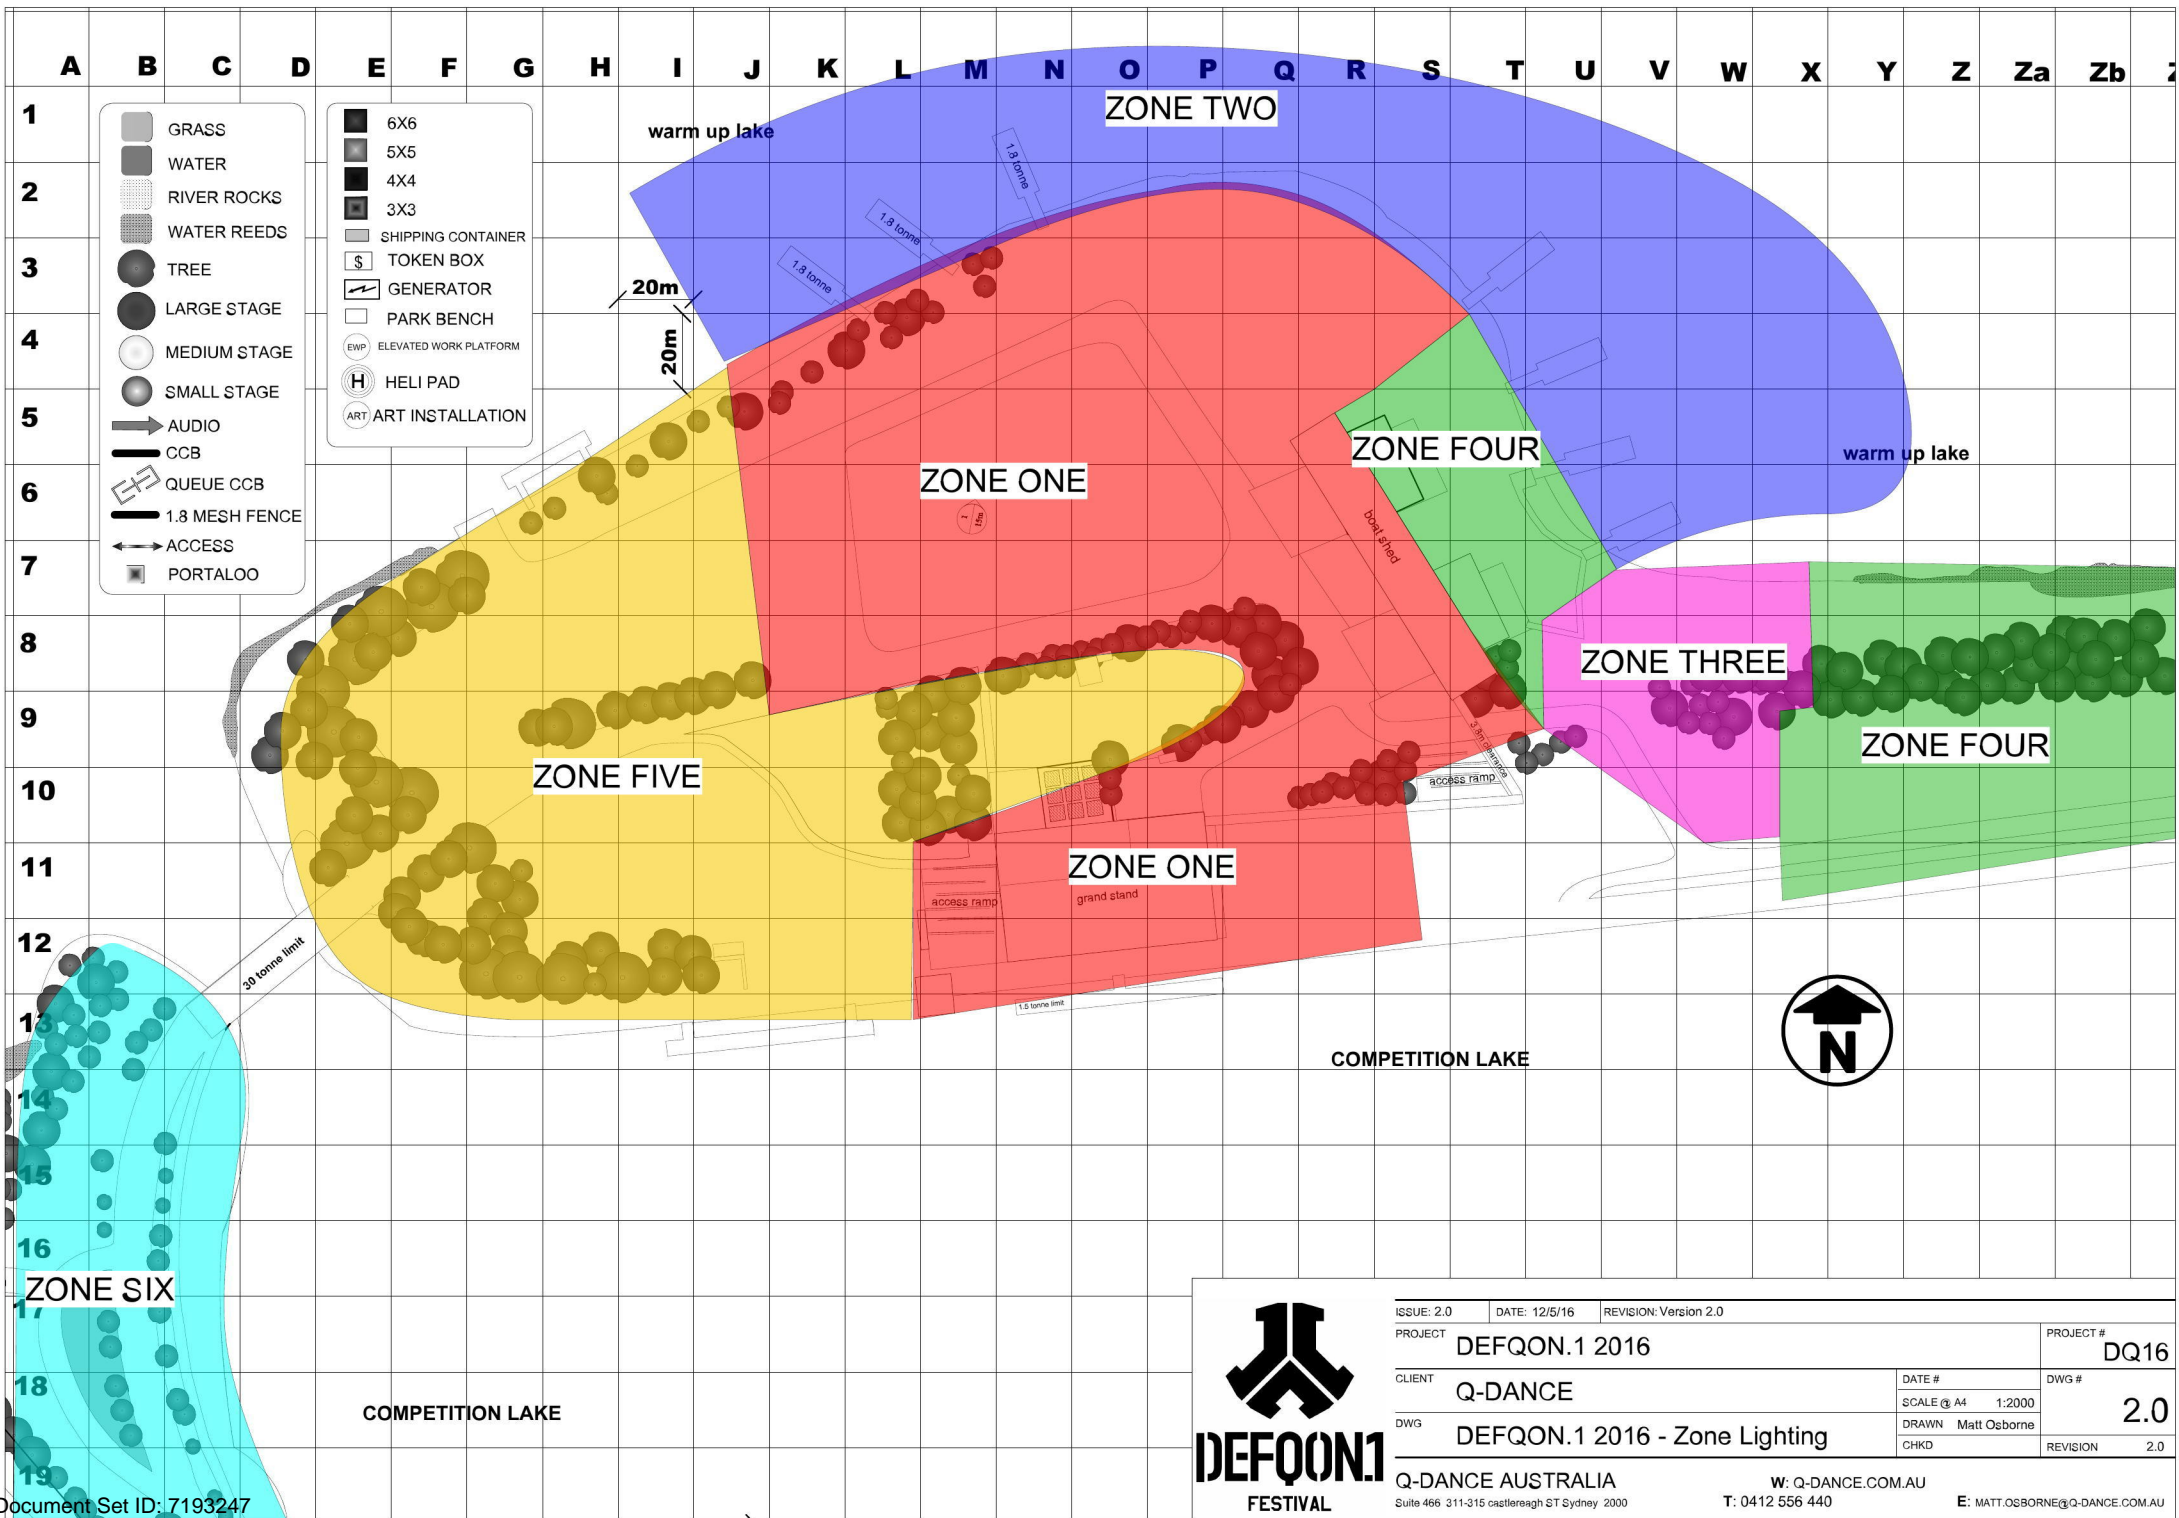


- GRASS
- WATER
- RIVER ROCKS
- WATER REEDS
- TREE
- LARGE STAGE
- MEDIUM STAGE
- SMALL STAGE
- AUDIO
- CCB
- QUEUE CCB
- 1.8 MESH FENCE
- ACCESS
- PORTALOO
- 6X6
- 5X5
- 4X4
- 3X3
- SHIPPING CONTAINER
- TOKEN BOX
- GENERATOR
- PARK BENCH
- EWP ELEVATED WORK PLATFORM
- HELIPAD
- ART ART INSTALLATION



ISSUE: 2.0	DATE: 12/5/16	REVISION: Version 2.0	PROJECT #
PROJECT DEFQON.1 2016			DQ16
CLIENT	Q-DANCE	DATE #	DWG #
DWG	DEFQON.1 2016 - Zone Lighting	SCALE @ A4 1:2000	2.0
CHKD		DRAWN Matt Osborne	REVISION 2.0
Q-DANCE AUSTRALIA		W: Q-DANCE.COM.AU	E: MATT.OSBORNE@Q-DANCE.COM.AU
Suite 466 311-315 castlereagh ST Sydney 2000		T: 0412 556 440	

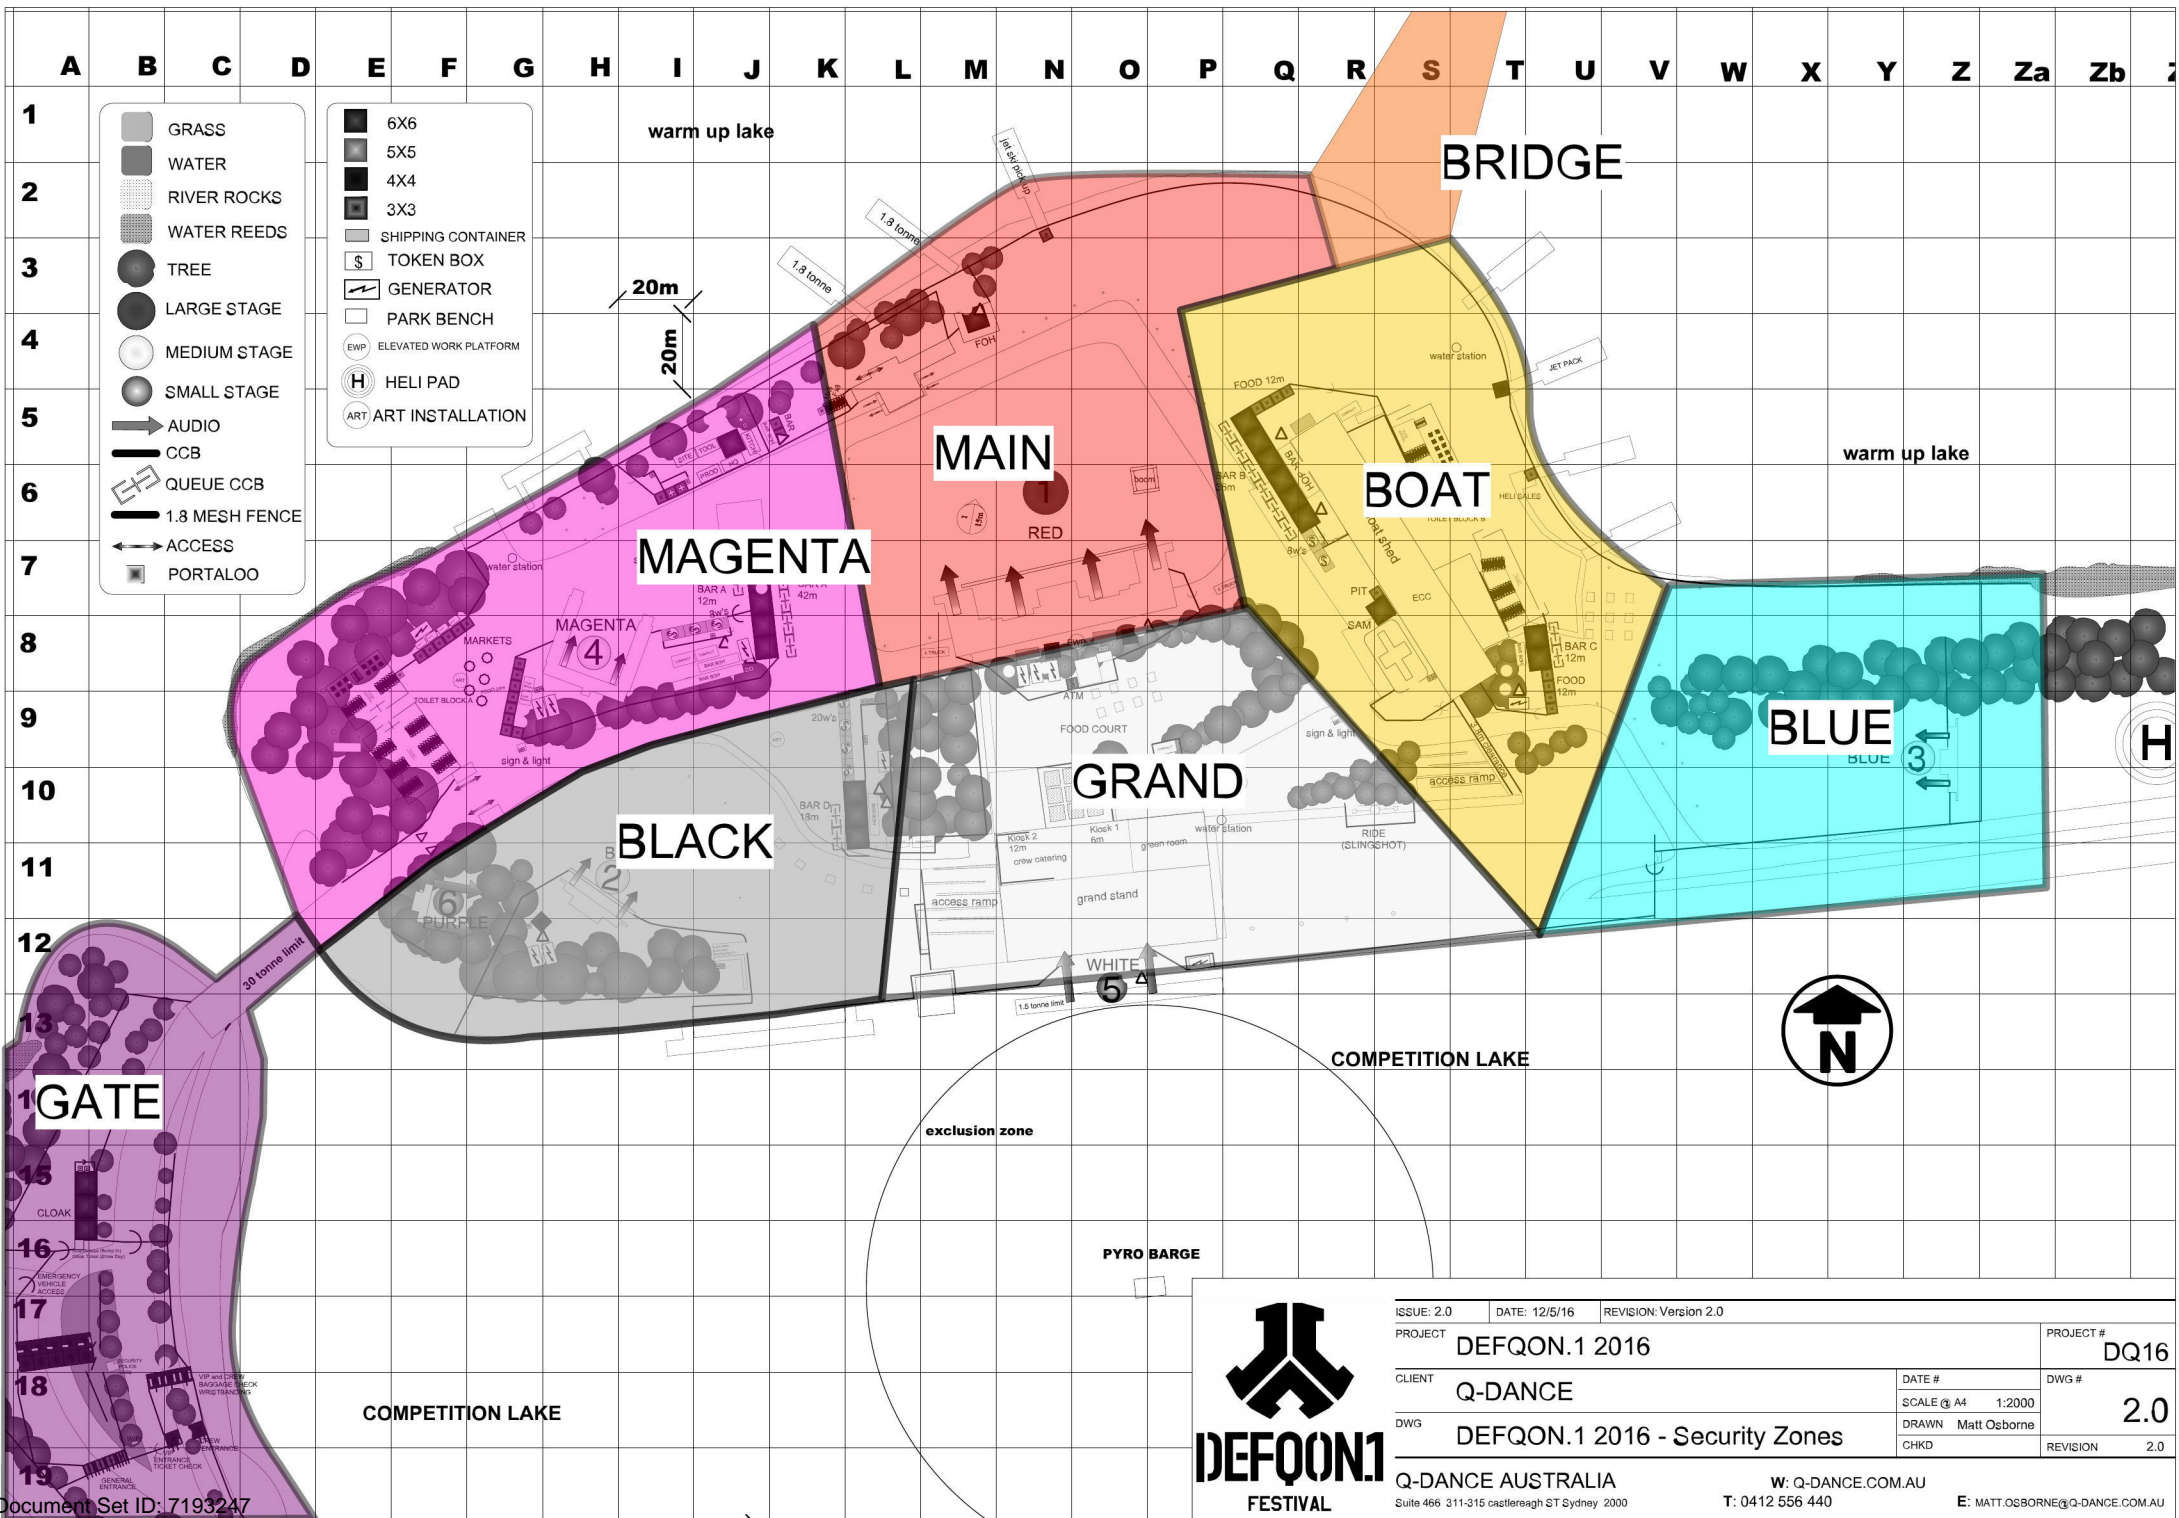

ISSUE: 2.0	DATE: 12/5/16	REVISION: Version 2.0	PROJECT #
PROJECT		DEFQON.1 2016	DQ16
CLIENT	Q-DANCE	DATE #	DWG #
DWG	DEFQON.1 2016 - Security Zones	SCALE @ A4: 1:2000	2.0
CHKD		DRAWN: Matt Osborne	REVISION: 2.0
Q-DANCE AUSTRALIA		W: Q-DANCE.COM.AU	
Suite 466 311-315 castlereagh ST Sydney 2000		T: 0412 556 440	
		E: MATT.OSBORNE@Q-DANCE.COM.AU	

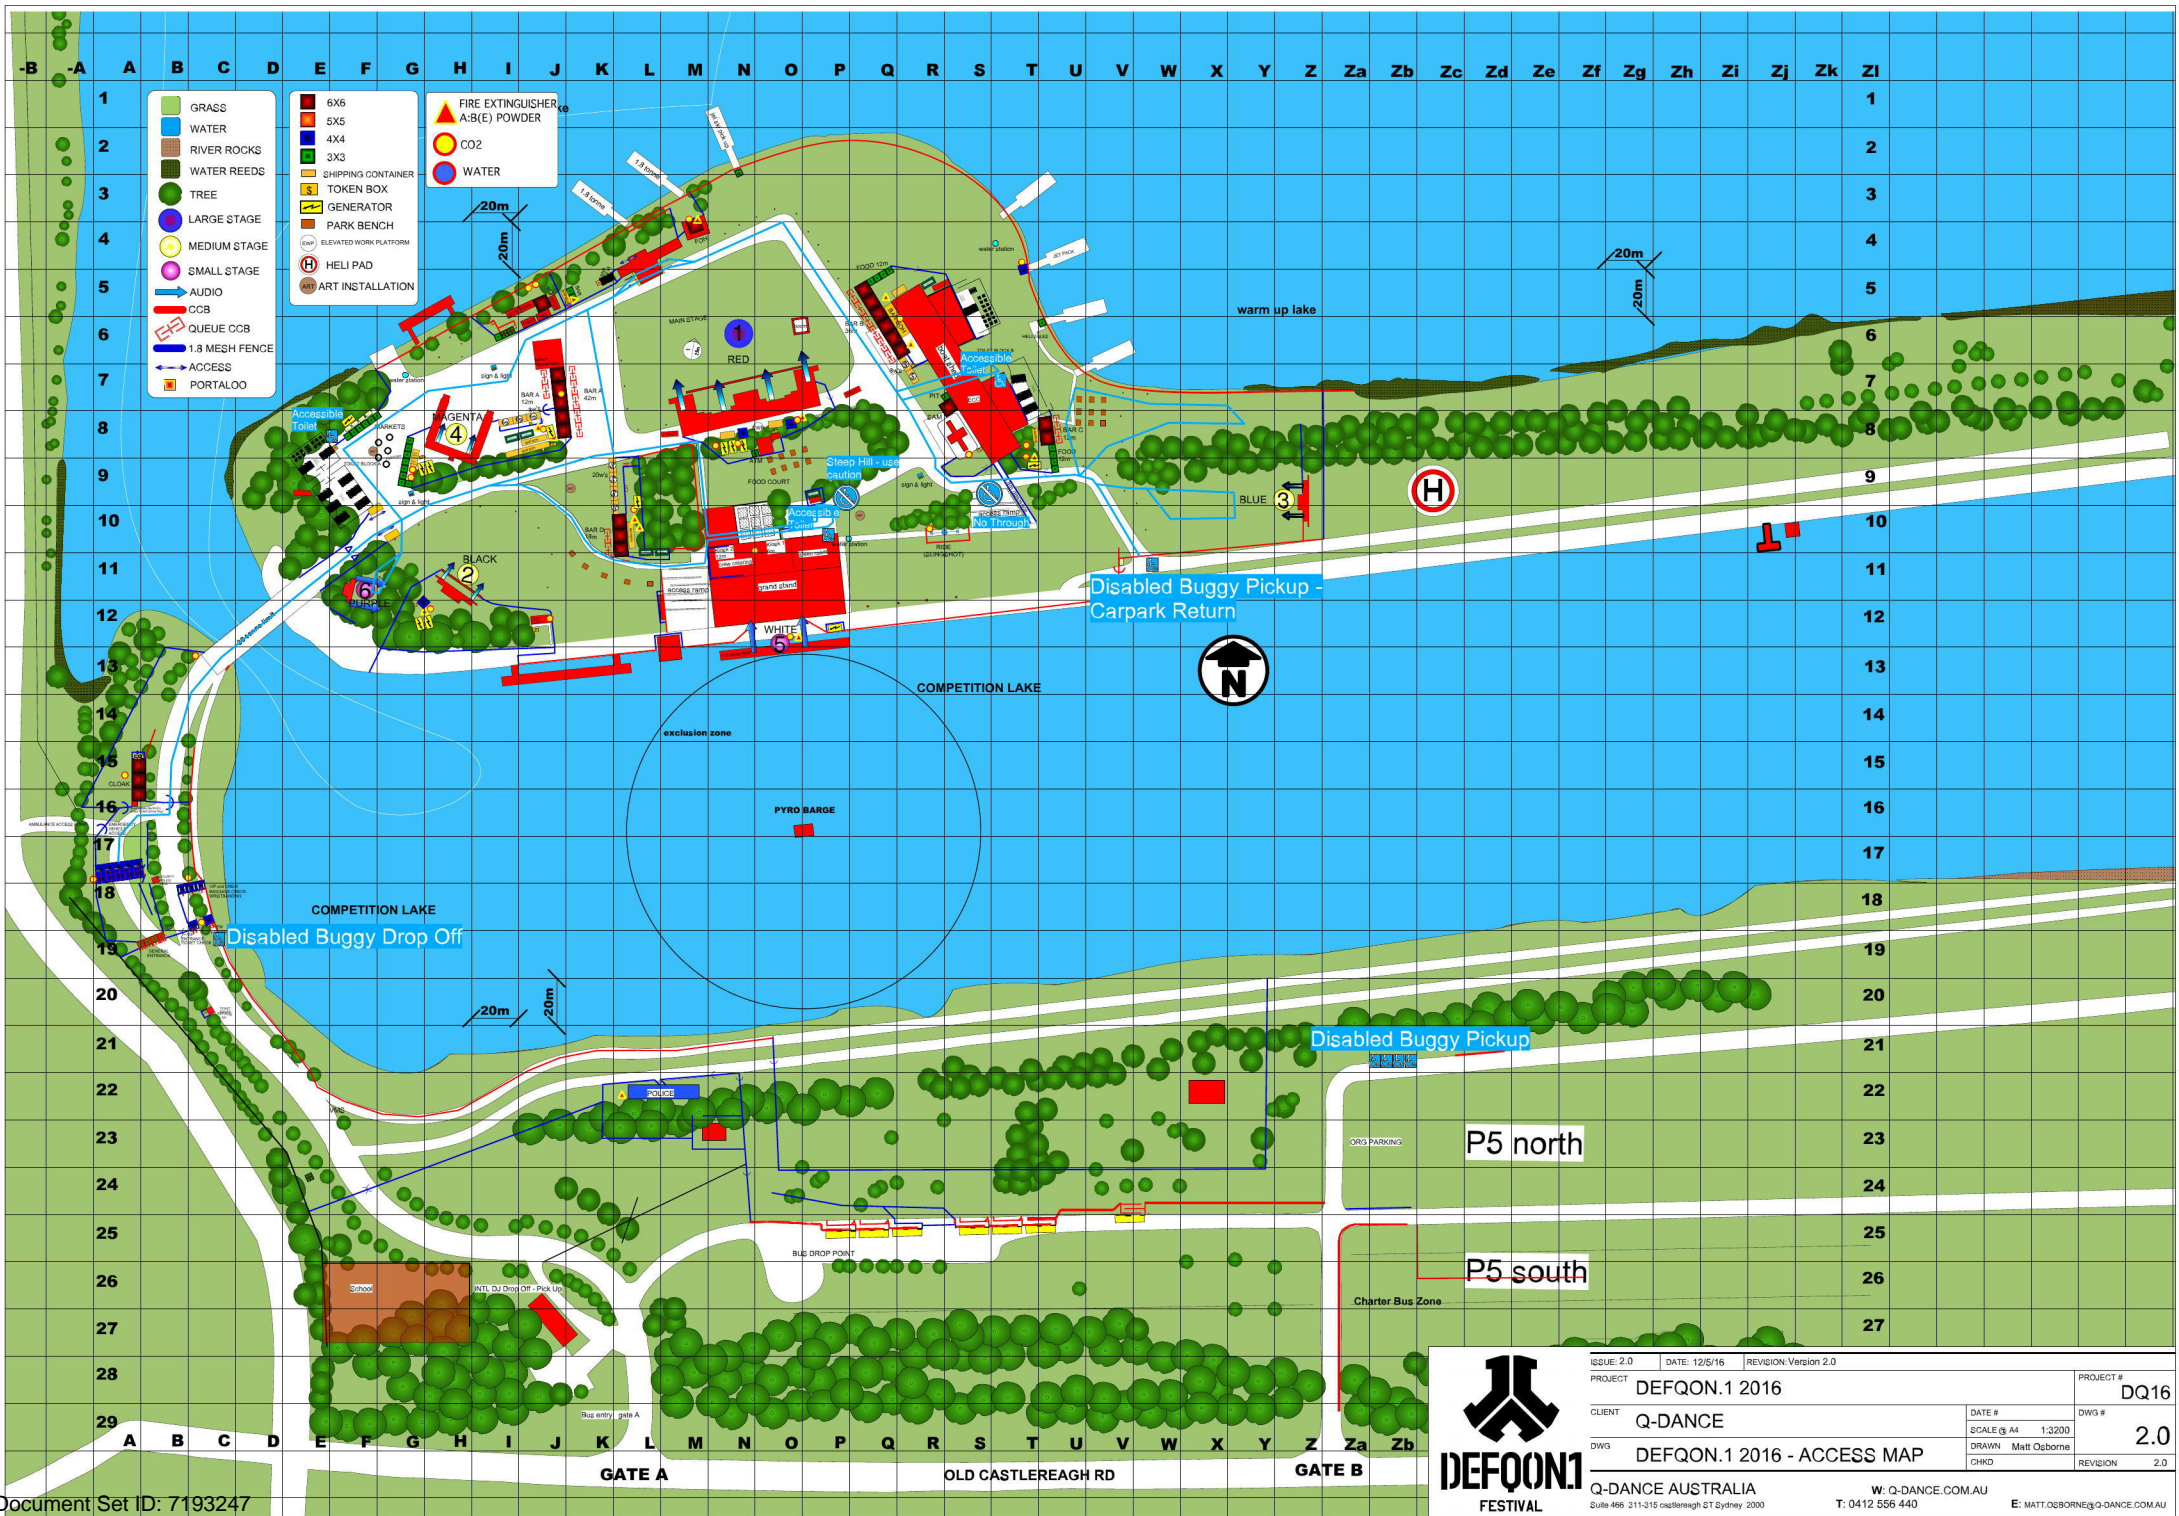

	ISSUE: 2.0	DATE: 12/5/16	REVISION: Version 2.0	PROJECT #	DQ16
	PROJECT	DEFQON.1 2016		CLIENT	Q-DANCE
	CLIENT	Q-DANCE		DWG #	2.0
	DWG	DEFQON.1 2016 - ACCESS MAP		SCALE: A4 1:3200	DRAWN: Mutt Osborne
		Q-DANCE AUSTRALIA Suite 466 311-315 Castlereagh ST Sydney 2000		W: Q-DANCE.COM.AU T: 0412 556 440	REVISION: 2.0