

STORMWATER MANAGEMENT PLAN (FOR DA)

PROPOSED INDUSTRIAL DEVELOPMENT


LOT 6,7 & 8, No.549 GREAT WESTERN HIGHWAY, WERRINGTON

GENERAL NOTES

- FINAL LOCATION OF NEW DOWNPipes TO BE DETERMINED BY BUILDER/ARCHITECT AT TIME OF CONSTRUCTION.
- THESE DRAWINGS TO BE READ IN CONJUNCTION WITH ARCHITECTS AND OTHER CONSULTANTS DRAWINGS. ANY DISCREPANCIES TO BE REFERRED TO THE ENGINEER BEFORE PROCEEDING WITH WORK.
- ALL MATERIALS AND WORKMANSHIP TO BE IN ACCORDANCE WITH AS/NZS 3500.3:2003 STORMWATER DRAINAGE, BCA AND LOCAL COUNCIL POLICY/CONSENT/REQUIREMENTS.
- ALL DIMENSIONS AND LEVELS TO BE VERIFIED BY BUILDER ON-SITE PRIOR TO COMMENCEMENT OF WORKS. THESE DRAWINGS ARE NOT TO BE SCALED FOR DIMENSIONS NOR TO BE USED FOR SETOUT PURPOSES.
- ALL SURVEY INFORMATION AND PROPOSED BUILDING AND FINISHED SURFACE LEVELS SHOWN IN THESE DRAWINGS ARE BASED ON LEVELS OBTAINED FROM DRAWINGS BY OTHERS.
- ALL STORMWATER DRAINAGE PIPES ARE TO BE uPVC AT MINIMUM 1% GRADE UNLESS NOTED OTHERWISE.
- IT IS THE CONTRACTORS RESPONSIBILITY TO LOCATE AND LEVEL ALL EXISTING SERVICES OR OTHER STRUCTURES WHICH MAY AFFECT/BE AffECTED BY THIS DESIGN PRIOR TO COMMENCEMENT OF WORKS.
- ALL PITS WITHIN DRIVEWAYS TO BE 150mm THICK CONCRETE OR EQUAL.
- THIS PLAN IS THE PROPERTY OF DONOVAN ASSOCIATES AND MAY NOT BE USED OR REPRODUCED WITHOUT WRITTEN PERMISSION FROM DONOVAN ASSOCIATES.

PLAN SPECIFIC NOTES

- ROOF DRAINAGE NOTE: AS 3500 ROOF DRAINAGE REQUIRES EAVES GUTTERS TO BE SIZED FOR 20 YEAR 5 MIN. STORM = 205mm/hr. FOR EAVES GUTTERS, AS 3500.3:2003 THEN HAS THE FOLLOWING REQUIREMENTS:
 - FOR TYPICAL STANDARD QUAD GUTTER WITH $A_e = 6000\text{mm}^2$ AND GUTTER SLOPE 1:500 AND STEEPER, THIS REQUIRES ONE DOWNPipe PER 30m² ROOF AREA.
 - DOWNPipes TO BE MINIMUM 90mm DIA. OR 100 x 50mm FOR GUTTERS SLOPE 1:500 AND STEPPER.
 - OVERFLOW METHOD TO FIGURE G1 OF AS 3500.3:2003 IT IS THE RESPONSIBILITY OF THE PLUMBER AND / OR BUILDER TO COMPLY WITH THIS. THIS DRAWING SHOWS PRELIMINARY LOCATIONS / NUMBERS OF DOWNPipes ONLY WHICH ARE TO BE VERIFIED BY BUILDER / PLUMBER
- TREE PRESERVATION: IT IS THE RESPONSIBILITY OF THE CONTRACTOR TO OBTAIN ANY PRIOR APPROVAL REQUIRED FROM COUNCIL WITH RESPECT TO POTENTIAL IMPACT ON TREES FOR ANY WORKS SHOWN ON THIS DRAWING PRIOR TO THE COMMENCEMENT OF THOSE WORKS
- ALL ROOF GUTTERS TO HAVE OVERFLOW PROVISION IN ACCORDANCE WITH AS 3500.3:2003 AND SECTIONS 3.5.3, 3.7.5 AND APPENDIX G OF AS 3500.3:2003
- THIS DRAWING IS NOT TO BE USED FOR SET-OUT PURPOSES - REFER TO ARCHITECTURAL DRAWINGS
- LOCATION OF SURFACE STORMWATER GRATED INLET PITS MAY BE VARIED OR NEW PITS INSTALLED AT THE CONSTRUCTION STAGE PROVIDED DESIGN INTENT OF THIS DRAWING IS MAINTAINED

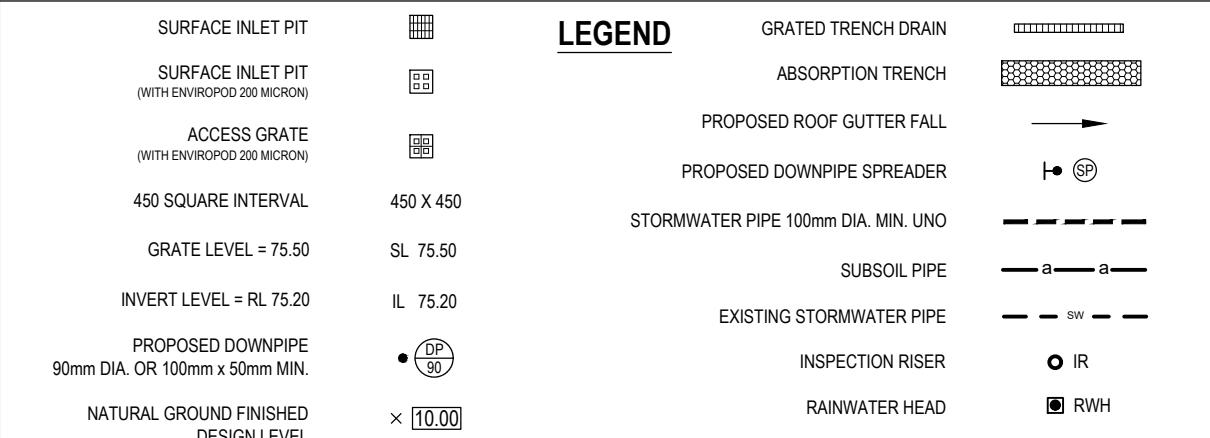

DRAINAGE NOTES

PIPE SIZE:

THE MINIMUM PIPE SIZE SHALL BE:

- 90mm DIA WHERE THE LINE ONLY RECEIVES ROOFWATER RUNOFF; OR
- 100mm DIA WHERE THE LINE RECEIVES RUNOFF FROM PAVED OR UNPAVED AREAS ON THE PROPERTY

THE MINIMUM PIPE VELOCITY SHOULD BE 0.6 m/s AND A MAXIMUM PIPE VELOCITY OF 6.0 m/s DURING THE DESIGN STORM.

PIPE GRADE:

THE MINIMUM PIPE GRADE SHALL BE:

- 1.0% FOR PIPES LESS THAN 225mm DIA (UNO)
- 0.5% FOR ALL LARGER PIPES (UNO)

PIPES WITH A GRADIENT GREATER THAN 20% WILL REQUIRE ANCHOR BLOCKS AT THE TOP AND BOTTOM OF THE INCLINED SECTION; AND AT INTERVALS NOT EXCEEDING 3.0m

ANCHOR BLOCKS ARE DESIGNED ACCORDING TO CLAUSE 3.5.3 OF AS3500.3-1990

DEPTH OF COVER FOR PVC PIPES:

MINIMUM PIPE COVER SHALL BE AS FOLLOWS:

LOCATION	MINIMUM COVER
NOT SUBJECT TO VEHICLE LOADING	100mm SINGLE RESIDENTIAL 300mm ALL OTHER DEVELOPMENTS
SUBJECT TO VEHICLE LOADING UNDER A SEALED ROAD	450mm WHERE NOT IN A ROAD 600mm 750mm
UNSEALED ROAD	
PAVED DRIVEWAY	100mm PLUS DEPTH OF CONCRETE

SEE AS2032 INSTALLATION OF UPVC PIPES FOR FURTHER INFORMATION.

CONCRETE PIPE COVER SHALL BE IN ACCORDANCE WITH AS3725-1989 LOADS ON BURIED CONCRETE PIPES, HOWEVER A MINIMUM COVER OF 450mm WILL APPLY.

WHERE INSUFFICIENT COVER IS PROVIDED, THE PIPE SHALL BE COVERED AT LEAST 50mm THICK OVERLAY AND SHALL THEN BE PAVED WITH AT LEAST:

- 150mm REINFORCED CONCRETE WHERE SUBJECT TO HEAVY VEHICLE TRAFFIC;
- 75mm THICKNESS OF BRICK OR 100mm OF CONCRETE PAVING WHERE SUBJECT TO LIGHT VEHICLE TRAFFIC; OR
- 50mm THICK BRICK OR CONCRETE PAVING WHERE NOT SUBJECT TO VEHICLE TRAFFIC.

CONNECTIONS TO STORMWATER DRAINS UNDER BUILDINGS:

SHALL BE CARRIED OUT IN ACCORDANCE WITH SECTION 3.10 OF AS3500.3-1990

CONNECTIONS TO COUNCIL SYSTEM:

IF PROPOSED DRAINAGE SYSTEM IS DESIGNED TO CONNECT TO COUNCIL'S DRAINAGE SYSTEM, IT IS ADVISED THAT A 'WORKS PERMIT' IS OBTAINED FROM THE RESPECTIVE COUNCIL PRIOR TO COMMENCEMENT OF WORKS

ABOVE GROUND PIPEWORK:

SHALL BE CARRIED OUT IN ACCORDANCE WITH SECTION 6 OF AS3500.3-1990

PIT SIZES AND DESIGN:

DEPTH (mm)	MINIMUM PIT SIZE (mm)
UP TO 450mm	450 x 450
450mm TO 600mm	600 x 600
600mm TO 900mm	600 x 900
900mm TO 1500mm	900 x 900 (WITH STEP IRONS)
1500mm TO 2000mm	1200 x 1200 (WITH STEP IRONS)

ALL PIPES SHOULD BE CUT FLUSH WITH THE WALL OF THE PIT.

PITS GREATER THAN 600mm DEEP SHALL HAVE A MINIMUM ACCESS OPENING OF 600 x 600mm

THE GRATED COVERS OF PITS LARGER THAN 600 x 600mm ARE TO BE HINGED TO PREVENT THE GRATE FROM FALLING INTO THE PIT.


THE BASE OF THE DRAINAGE PITS SHOULD BE AT THE SAME LEVEL AS THE INVERT OF THE OUTLET PIPE. RAINWATER SHOULD NOT BE PERMITTED TO POND WITHIN THE STORMWATER SYSTEM

- TRENCH DRAINS:** CONTINUOUS TRENCH DRAINS ARE TO BE OF WIDTH NOT LESS THAN 150mm AND DEPTH NOT LESS THAN 100mm. THE BARS OF THE GRATING ARE TO BE PARALLEL TO THE DIRECTION OF SURFACE FLOW.
- STEP IRONS:** PITS BETWEEN 1.2m AND 6m ARE TO HAVE STEP IRONS IN ACCORDANCE WITH AS1657. FOR PITS GREATER THAN 6m OTHER MEANS OF ACCESS MUST BE PROVIDED.
- PVC PITS:** PVC PITS WILL ONLY BE PERMITTED IF THEY ARE NOT A GREATER SIZE THAN 450 x 450mm (MAXIMUM DEPTH 450mm) AND ARE HEAVY DUTY
- IN-SITU PITS:** IN-SITU PITS ARE TO BE CONSTRUCTED ON A CONCRETE BED OF AT LEAST 150mm THICK. THE WALLS ARE TO BE DESIGNED TO MEET THE MINIMUM REQUIREMENTS OF CLAUSE 4.6.3 OF AS3500.4-1990. PITS DEEPER THAN 1.8m SHALL BE CONSTRUCTED WITH REINFORCED CONCRETE.
- GRATES:** GRATES ARE TO BE GALVANISED STEEL GRID TYPE. GRATES ARE TO BE OF HEAVY-DUTY TYPE IN AREAS WHERE THEY MAY BE SUBJECT TO VEHICLE LOADING.

DRAWING TITLE:
DETAILS, NOTES & LEGEND

COPYRIGHT - THIS DRAWING REMAINS THE PROPERTY OF DONOVAN AND MAY NOT BE ALTERED IN ANY WAY WITHOUT DONOVAN ASSOCIATES WRITTEN CONSENT.

DRAWN DATE DESCRIPTION ISSUE FOR
J.Z. 2021.09.10 ISSUED FOR DA A AAA RAPID HOMES
PROJECT PROPOSED INDUSTRIAL DEVELOPMENT

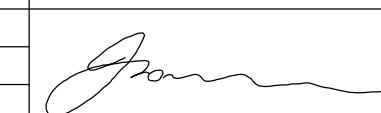APPROVED BY:

JOHN DONOVAN, M.I.E. Aust. C.P.Eng.

DESIGNED BY:	D.W.	ISSUE
CHECKED BY:	J.D.	A
SCALE	-	
SHEET SIZE	A3	
CLIENT REF.	DRAWING NO.	D1
4518	E323553	

DONOVAN
ASSOCIATES
INCORPORATED ENGSURVEY PTY LTD ABN: 84 134 616 078
PH/ 02 9806 3000 F/ 02 9891 2806 E/ admineng@donovanassociates.com.au
15 PARKE'S STREET PARRAMATTA NSW 2150

AREA CALCULATIONS		
TOTAL SITE AREA	8183.00	m ²
PROPOSED DEVELOPMENT		
PROPOSED ROOF AREA	898.12	m ²
PROPOSED PAVED AREA	147.18	m ²
PROPOSED DRIVEWAY AREA	5749.67	m ²
TOTAL IMPERVIOUS AREA	6794.97	m ²
TOTAL IMPERVIOUS AREA PERCENTAGE	83.04%	

DRAINAGE PIPE LEGEND

- DRAINAGE PIPES TO RAINWATER TANK 
- DRAINAGE PIPES VIA GRAVITY 
- CHARGED DRAINAGE PIPES 
- EXISTING STORMWATER PIPE 


NOTE: ALL PIPES TO BE 100mm DIA PVC UNO

NOTE: ENSURE ANY PROPOSED PAVING IS GRADED SO THAT IT IS NOT IMPACTING ADJOINING PROPERTIES.

PIT SCHEDULE (u.n.o.)

PIT No.	PIT TYPE	PIT SIZE	SURFACE LEVEL	INVERT LEVEL
SPA1	GRATED INLET	900 x 900	24.15	22.90
SPA2	GRATED INLET	900 x 900	24.15	23.05
SPA3	GRATED INLET	900 x 900	24.15	23.37
SPA4	GRATED INLET	900 x 900	24.15	23.69
SPA5	GRATED INLET	900 x 900	24.70	23.91
SPB1	GRATED INLET	900 x 900	24.65	23.25
SPB2	GRATED INLET	900 x 900	24.65	23.62
SPC1	KERB INLET PIT WITH 1.2m LINTEL	900 x 900	23.40	21.69
SPC2	GRATED INLET	900 x 900	23.20	22.14

PIT SPA1 ~ SPA5 & SPB1 ~ SPB2 TO BE INCOPORATED WITH OCEANGUARD PIT BASKET WITH OIL SORB SOCKS. ALL LIDS TO BE HEAVY DUTY GRATED LID CLASS 'D'

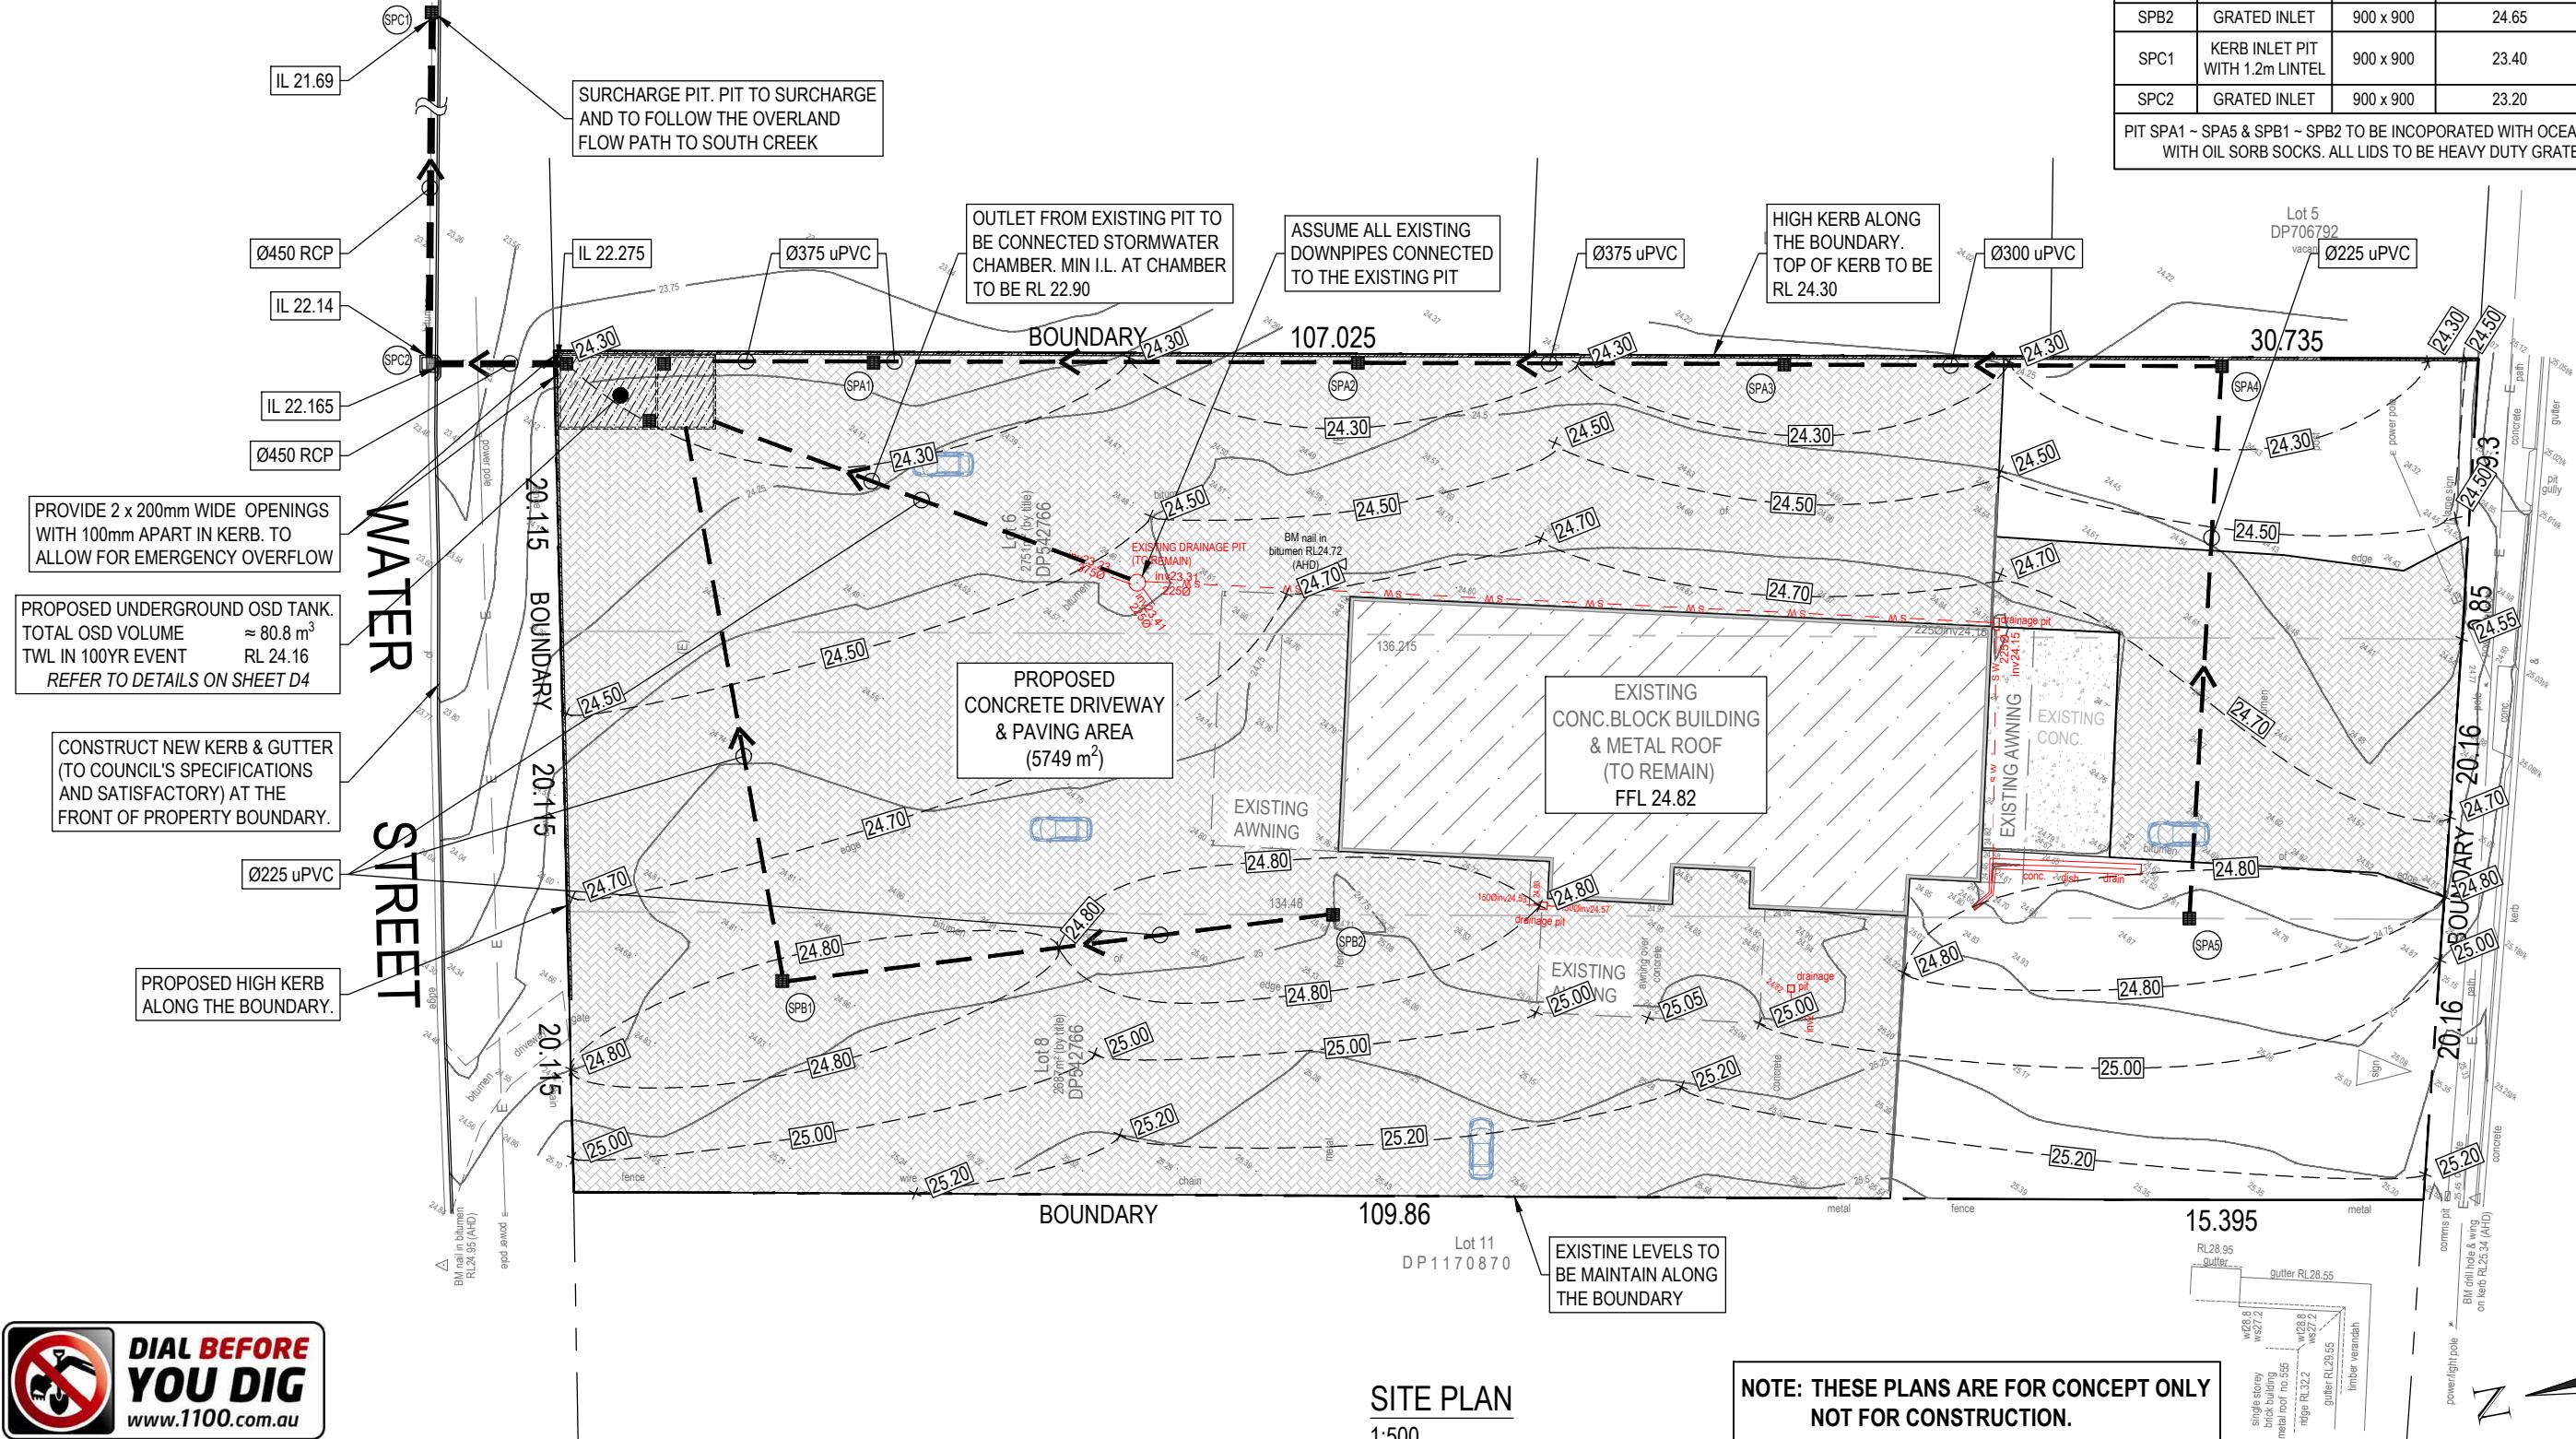

DRAWING TITLE:
STORMWATER MANAGEMENT PLAN

COPYRIGHT - THIS DRAWING REMAINS THE PROPERTY OF DONOVAN AND MAY NOT BE ALTERED IN ANY WAY WITHOUT DONOVAN ASSOCIATES WRITTEN CONSENT.

DRAWN	DATE	DESCRIPTION	ISSUE	FOR
J.Z.	2021.09.10	ISSUED FOR DA	A	AAA RAPID HOMES
				SITE ADDRESS:
				LOT 6,7 & 8, No.549
				GREAT WESTERN HIGHWAY
				WERRINGTON
PROJECT	PROPOSED INDUSTRIAL DEVELOPMENT			

APPROVED BY:


DESIGNED BY: D.W. ISSUE: A

CHECKED BY: J.D.


SCALE: 1:500

SHEET SIZE: A3 SHEET No.:

CLIENT REF. DRAWING No.:

4518 E323553 D2

JOHN DONOVAN, M.I.E. Aust. C.P.Eng.

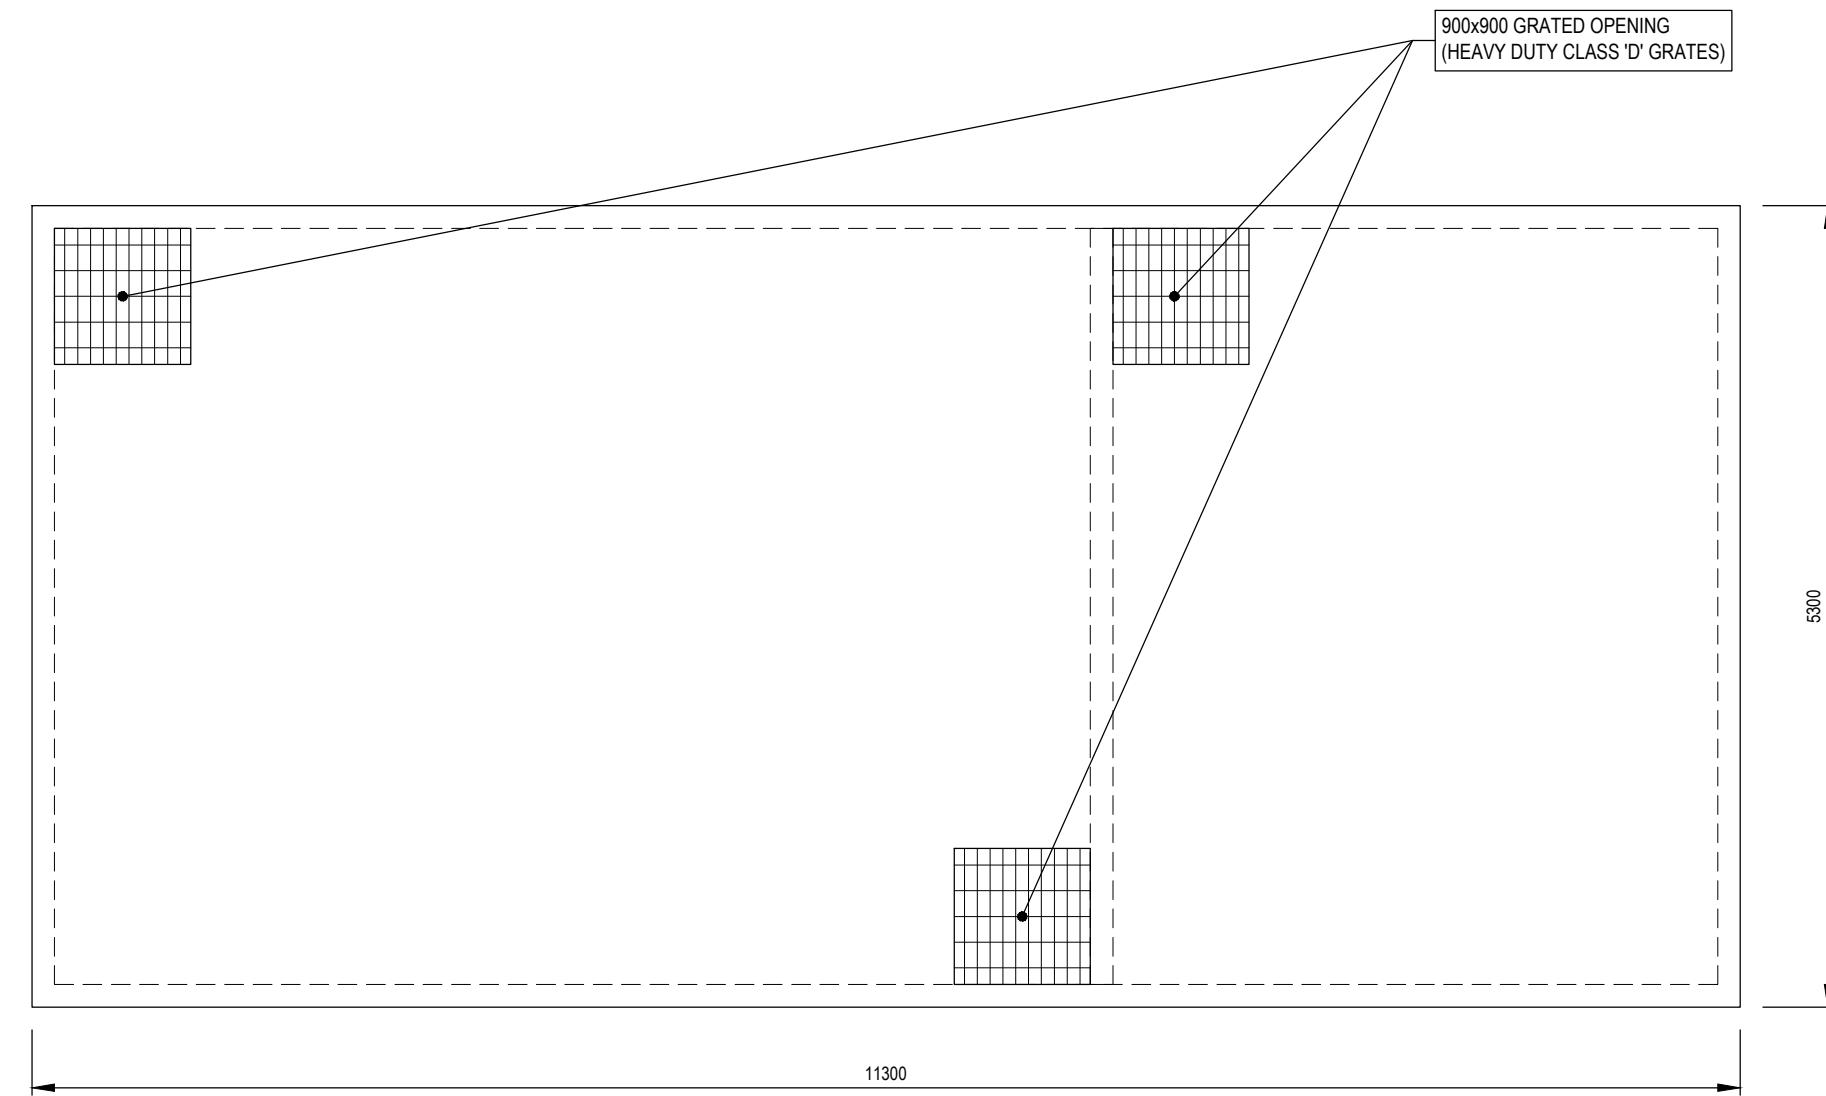

OSD TANK PLAN - ROOF
NTS




DRAWING TITLE:
**STORMWATER
DETAILS - 1**

COPYRIGHT - THIS DRAWING REMAINS THE PROPERTY
OF DONOVAN AND MAY NOT BE ALTERED IN ANY WAY
WITHOUT DONOVAN ASSOCIATES WRITTEN CONSENT.

DRAWN	DATE	DESCRIPTION	ISSUE	FOR
J.Z.	2021.09.10	ISSUED FOR DA	A	AAA RAPID HOMES
				SITE ADDRESS:
				LOT 6,7 & 8, No.549
				GREAT WESTERN HIGHWAY
				WERRINGTON
PROJECT	PROPOSED INDUSTRIAL DEVELOPMENT			

DESIGNED BY:	D.W.	ISSUE
CHECKED BY:	J.D.	A
SCALE	AS NOTED	
SHEET SIZE	A3	
CLIENT REF.	DRAWING No.	D3
4518	E323553	


JOHN DONOVAN, M.I.E. Aust. C.P.Eng.

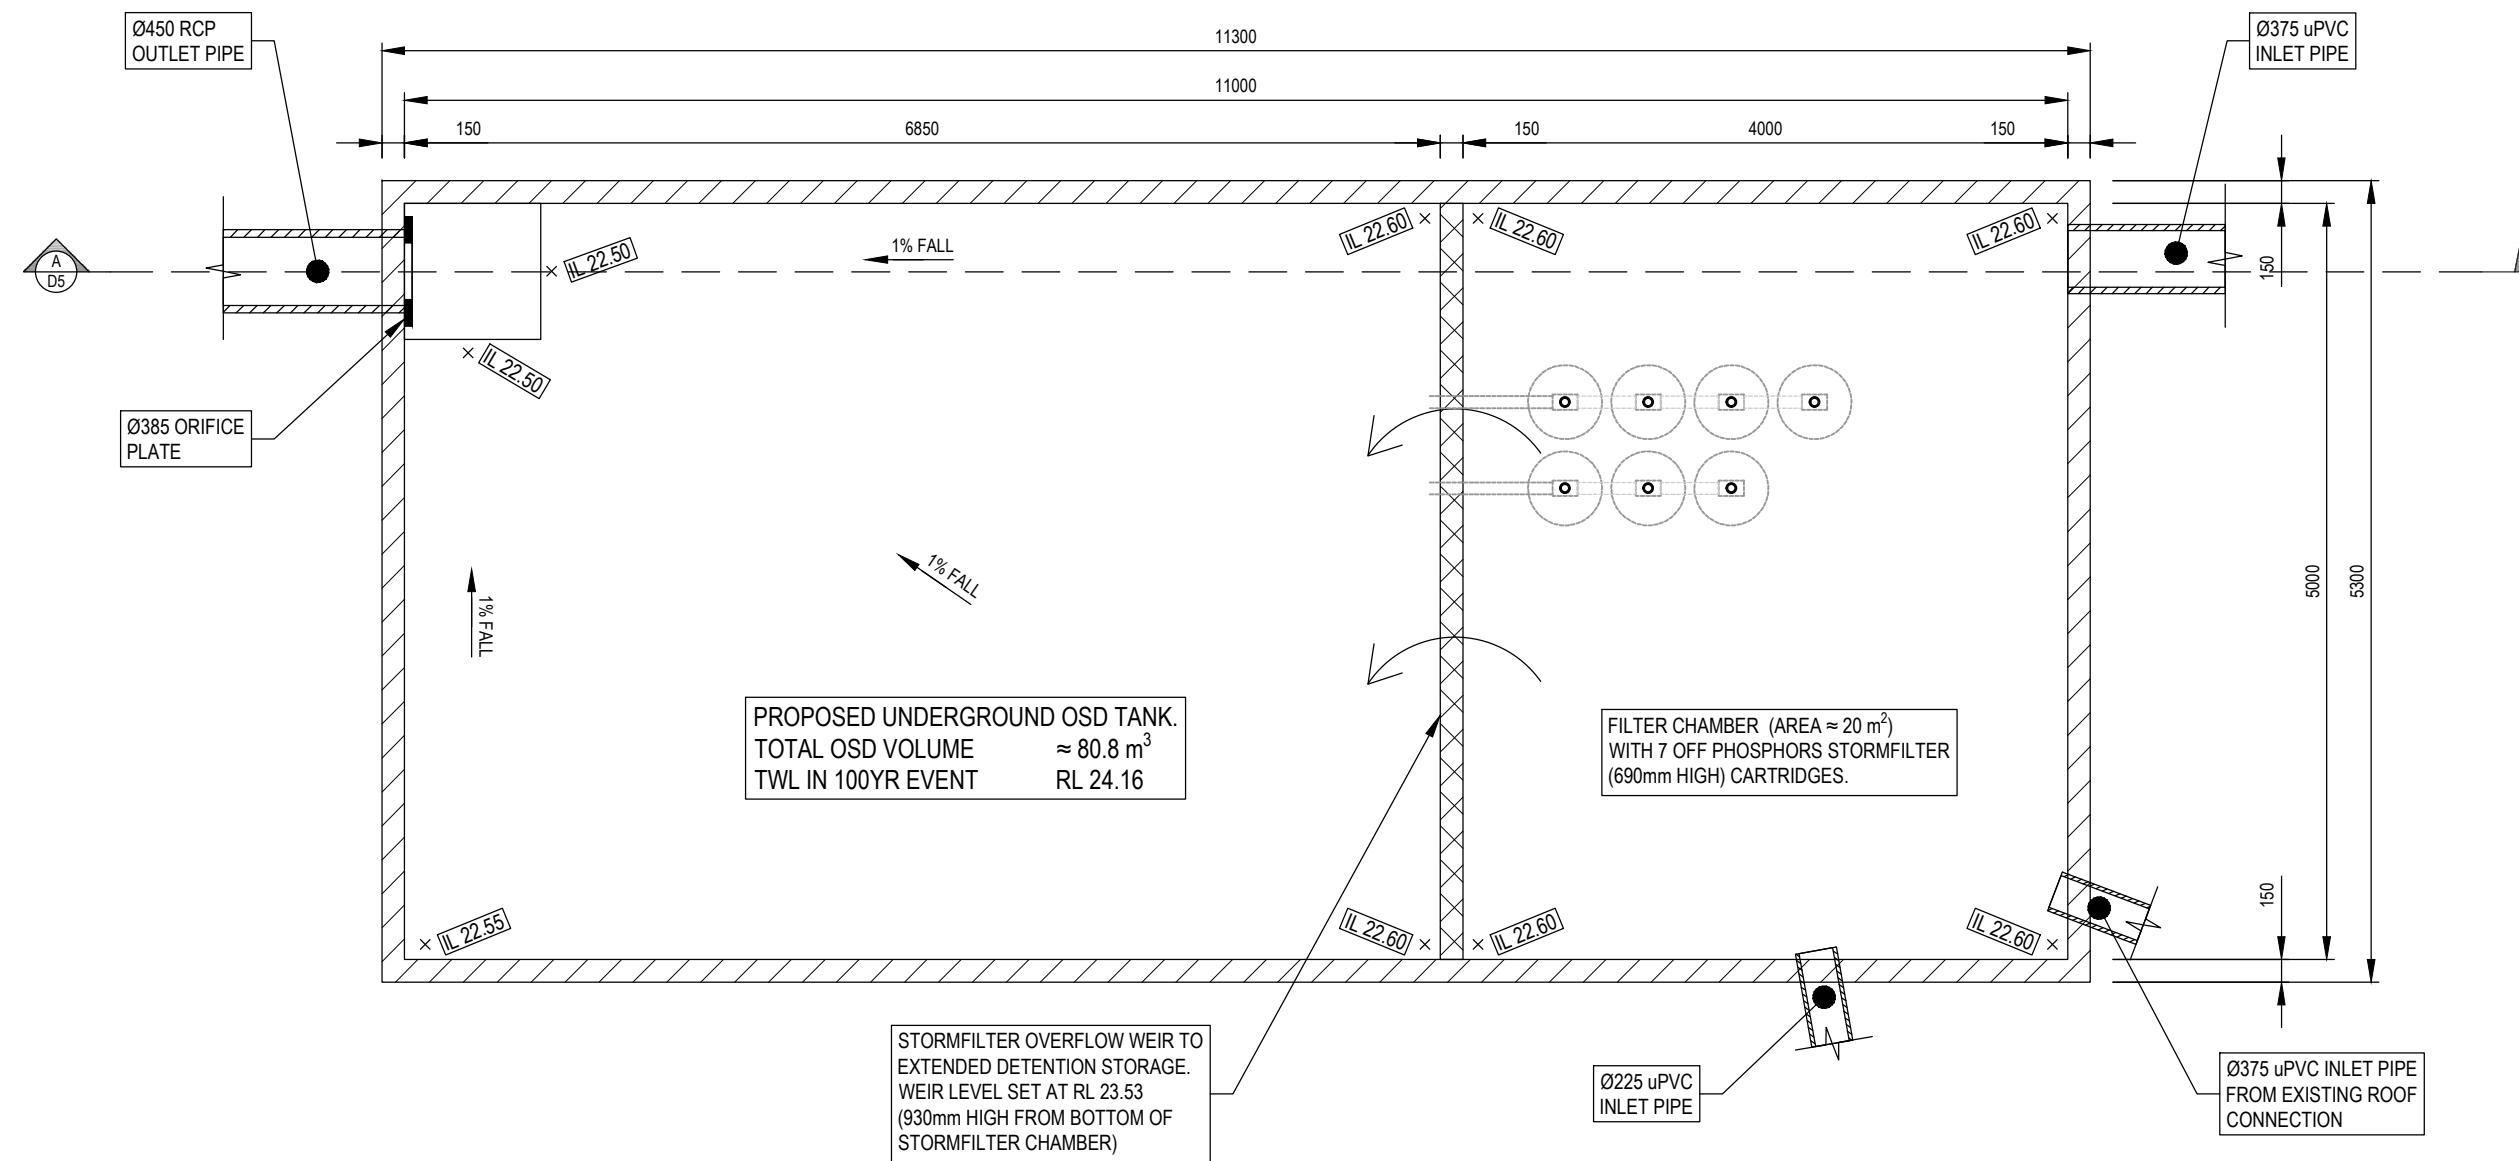

OSD TANK PLAN - BASE & WALLS




DRAWING TITLE: STORMWATER DETAILS - 2	DRAWN	DATE	DESCRIPTION	ISSUE	FOR	 JOHN DONOVAN, M.I.E. Aust. C.P.Eng.	APPROVED BY:	DESIGNED BY:	D.W.	ISSUE
	J.Z.	2021.09.10	ISSUED FOR DA	A	AAA RAPID HOMES		CHECKED BY:	J.D	A	
					SITE ADDRESS:		SCALE	AS NOTED		
					LOT 6,7 & 8, No.549		SHEET SIZE	A3		
					GREAT WESTERN HIGHWAY		CLIENT REF.	DRAWING No.		
					WERRINGTON		4518	E323553	D4	
	PROJECT		PROPOSED INDUSTRIAL DEVELOPMENT							

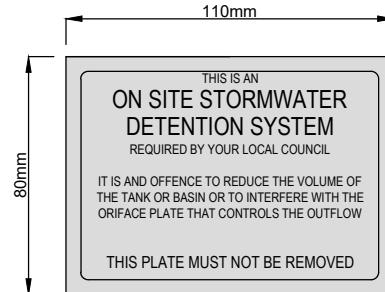

CORNERS: SQUARE
COLOUR: ETCHED AND FILLED BLACK LEGEND ON NATURAL SILVER BACKGROUND
MATERIAL: ALUMINIUM 0.9mm MILL

OSD PLAQUE

NTS

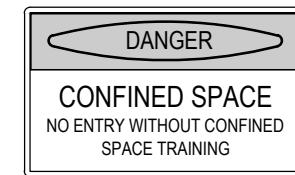


COLOURS:
"DANGER" AND BACKGROUND - WHITE
ELLiptical AREA - RED
RECTANGLE CONTAINING ELLIPSE - BLACK
OTHER LETTERING AND BORDER - BLACK

NOTES:
A) CONFINED SPACE DANGER SIGN SHALL BE POSITIONED AT ALL ACCESS POINTS, SUCH THAT IT IS CLEARLY VISIBLE TO PERSONS PROPOSING TO ENTER THE BELOW GROUND TANK'S CONFINED SPACE.
B) MINIMUM DIMENSIONS OF THE SIGN
- 300mm x 450mm (LARGE ENTRIES, SUCH AS DOORS)
- 250mm x 180mm (SMALL ENTRIES SUCH AS GRATES AND MANHOLES)
C) THE SIGN SHALL BE MANUFACTURED FROM COLOUR BONDED ALUMINUM OR OLYPROPELENE.
D) SIGN SHALL BE AFFIXED USING SCREWS AT EACH CORNER OF THE SIGN.


CONFINED SPACE DANGER SIGN

NTS

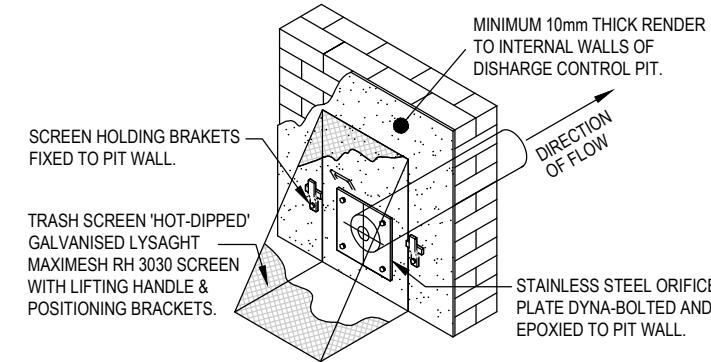


TRASH RACK INSTALLATION DETAIL

NTS

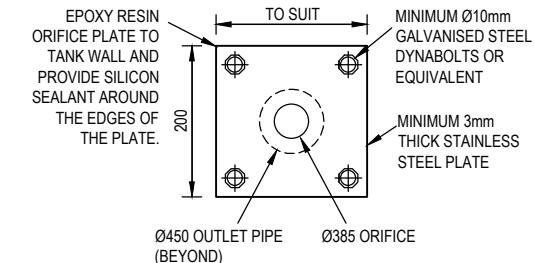

ORIFICE PLATE DETAIL

NTS

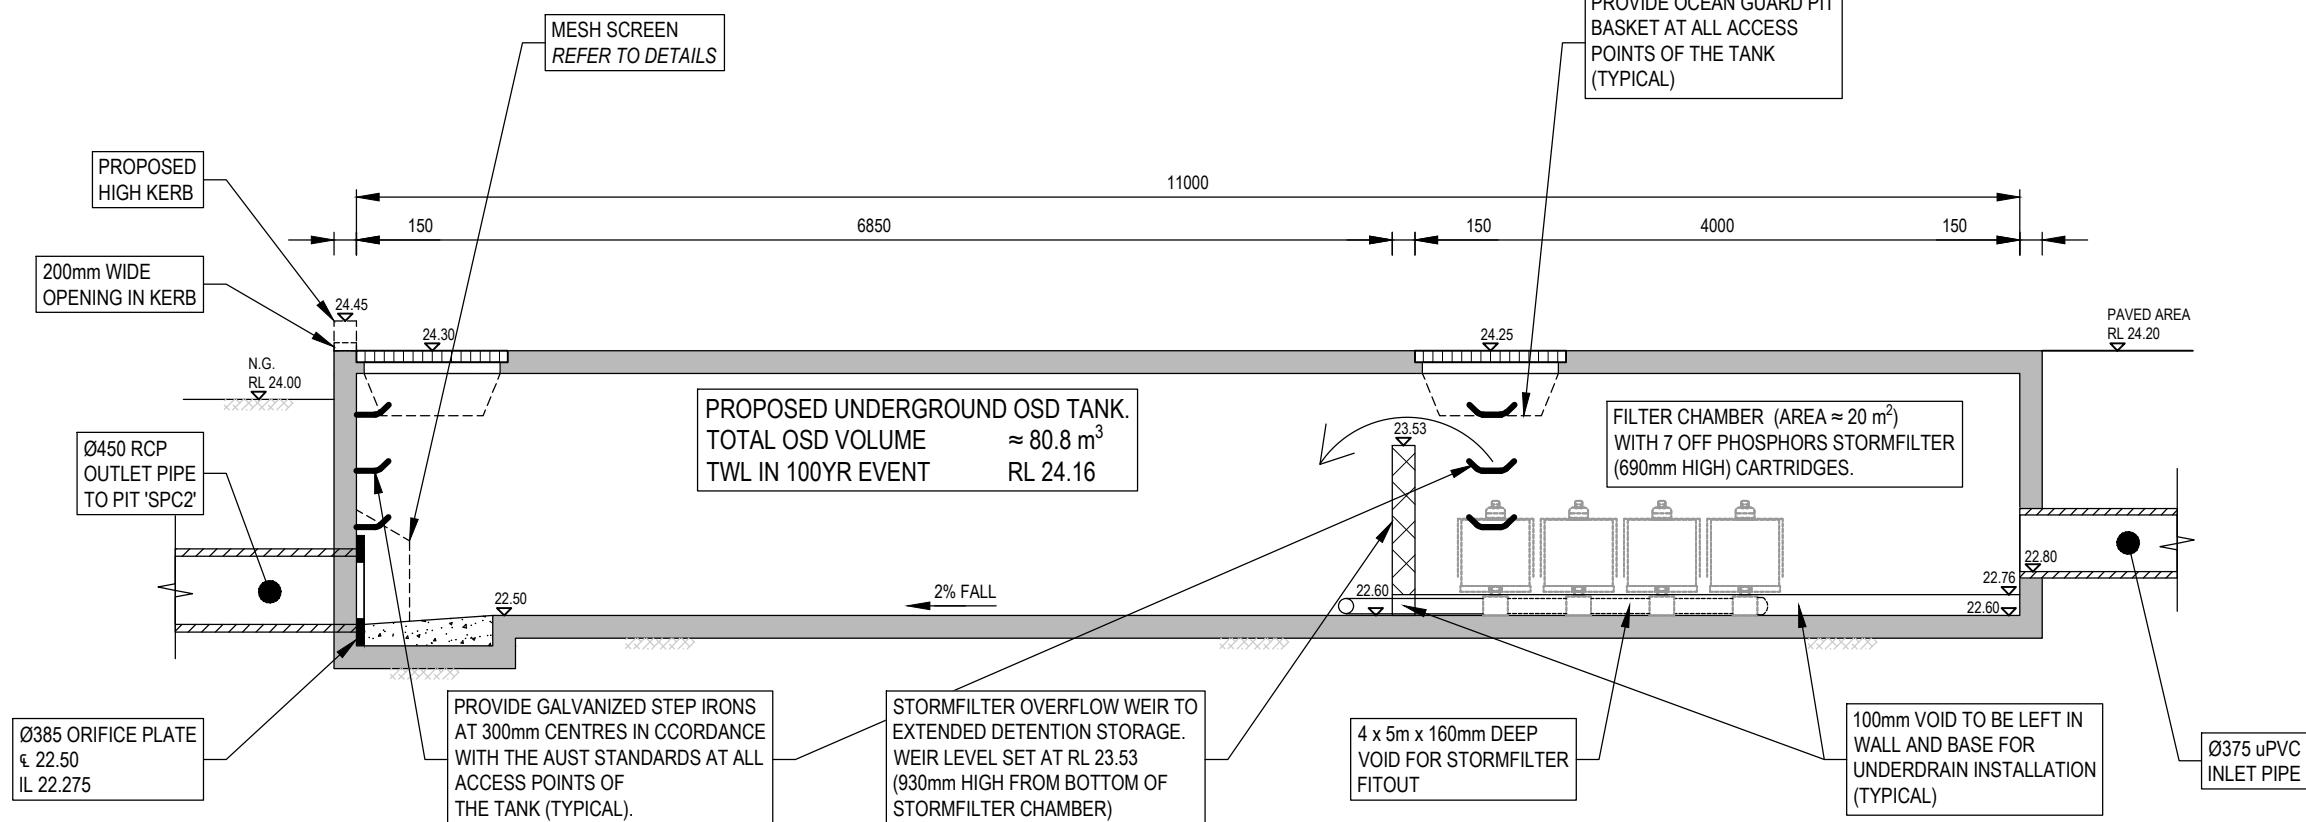

OSD TANK SECTION 'A'

NTS



STORMWATER DETAILS - 3

COPYRIGHT - THIS DRAWING REMAINS THE PROPERTY OF DONOVAN AND MAY NOT BE ALTERED IN ANY WAY WITHOUT DONOVAN ASSOCIATES WRITTEN CONSENT.

PROJECT PROPOSED INDUSTRIAL DEVELOPMENT

DRAWING TITLE: DRAWN DATE DESCRIPTION ISSUE FOR APPROVED BY: DESIGNED BY: D.W. ISSUE


J.Z. 2021.09.10 ISSUED FOR DA A AAA RAPID HOMES


SITE ADDRESS:
LOT 6,7 & 8, No.549
GREAT WESTERN HIGHWAY
WERRINGTON

John Donovan, M.I.E. Aust. C.P.Eng.

CHECKED BY:	J.D.	A
SCALE:	AS NOTED	
SHEET SIZE:	A3	
CLIENT REF.:	DRAWING No.	
4518	E323553	D5

ARI	Pre Development Flows (l/s)	Post Development Flows (l/s)
5	182	182
10	240	221
20	291	249
50	338	285
100	389	319

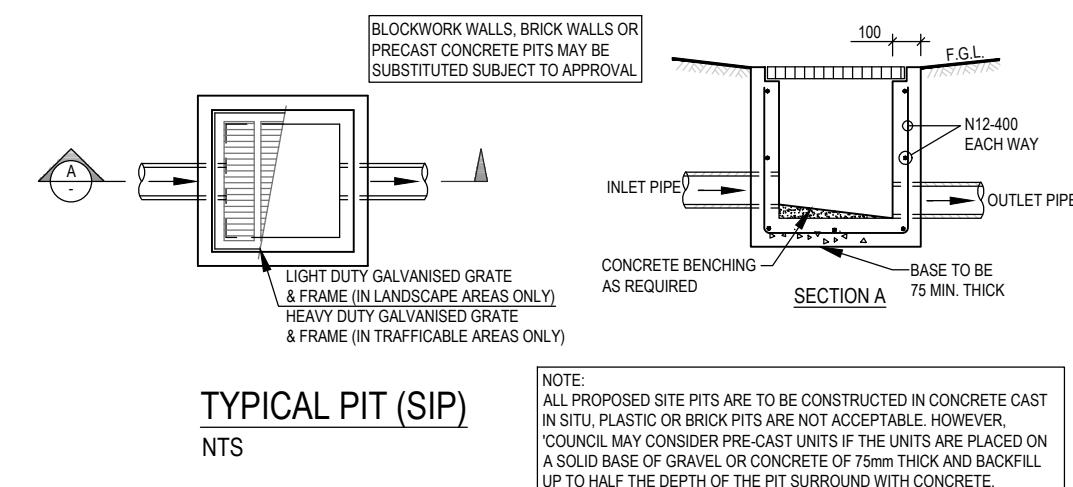

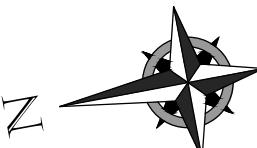


INCORPORATED ENGSURVEY PTY LTD ABN: 84 134 616 078
PH/ 02 9806 3000 F/ 02 9891 2806 E/ admineng@donovanassociates.com.au
15 PARKES STREET PARRAMATTA NSW 2150

DRAWING TITLE:

SEDIMENT CONTROL PLAN

COPYRIGHT - THIS DRAWING REMAINS THE PROPERTY
OF DONOVAN AND MAY NOT BE ALTERED IN ANY WAY
WITHOUT DONOVAN ASSOCIATES WRITTEN CONSENT.

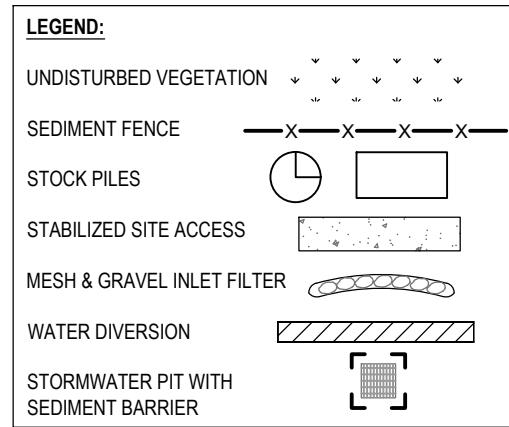

NOTES:


1. ALL EROSION AND SEDIMENT CONTROL MEASURES TO BE INSPECTED AND MAINTAINED DAILY BY SITE MANAGER IN ACCORDANCE WITH COUNCIL REQUIREMENTS.
2. ALL STOCKPILES TO BE CLEAR FROM DRAINS GUTTERS AND FOOTPATHS.
3. DRAINAGE IS TO BE CONNECTED TO STORMWATER SYSTEM AS SOON AS POSSIBLE.
4. ROADS AND FOOTPATH TO BE SWEPT DAILY AS REQUIRED BY COUNCIL.
5. IF YOU DO NOT COMPLY WITH COUNCIL REQUIREMENTS & DOCUMENTATION, YOU MAY BE LIABLE TO PROSECUTION FROM GOVERNMENT AUTHORITIES .

DUST CONTROL:


- NOTE: DURING EXCAVATION, DEMOLITION AND CONSTRUCTION, ADEQUATE MEASURES SHALL BE TAKEN TO PREVENT DUST FROM AFFECTING THE AMENITY OF THE NEIGHBORHOOD.

THE FOLLOWING MEASURES MUST BE ADOPTED:



1. PHYSICAL BARRIERS SHALL BE ERECTED AT RIGHT ANGLES TO PREVENT WIND DIRECTION OR SHALL BE PLACED AROUND OR OVER DUST SOURCES TO PREVENT WIND OR ACTIVITY FROM GENERATING DUST.
2. EARTHWORKS AND SCHEDULING ACTIVITIES SHALL BE MANAGED TO COINCIDE WITH THE NEXT STAGE OF DEVELOPMENT TO MINIMISE THE AMOUNT OF TIME THE SITE IS LEFT TO CUT OR EXPOSED.
3. ALL MATERIALS SHALL BE STORED OR STOCKPILED AT THE BEST LOCATIONS.
4. THE GROUND SURFACE SHOULD BE DAMPENED SLIGHTLY TO PREVENT DUST FROM BECOMING AIRBORNE BUT SHOULD NOT BE WET TO THE EXTENT THAT RUN-OFF OCCURS.
5. ALL VEHICLES CARRYING SOIL OR RUBBLE TO OR FROM THE SITE SHALL AT ALL TIMES BE COVERED TO PREVENT THE ESCAPE OF DUST.
6. ALL EQUIPMENT WHEELS SHALL BE WASHED BEFORE EXISTING THE SITE USING MANUAL OR AUTOMATED SPRAYERS AND DRIVE - THROUGH WASHING BAYS.
7. GATES SHALL BE CLOSED BETWEEN VEHICLE MOVEMENTS SHALL BE FITTED WITH SHADE CLOTH.
8. CLEANING OF FOOTPATHS AND ROADWAYS SHALL CARRIED OUT DAILY.
9. ALL BUILDERS REFUSE, SPOIL AND/OR MATERIAL UNSUITABLE FOR USE IN LANDSCAPE AREAS SHALL BE REMOVED FROM SITE ON COMPLETION OF THE BUILDING WORKS.

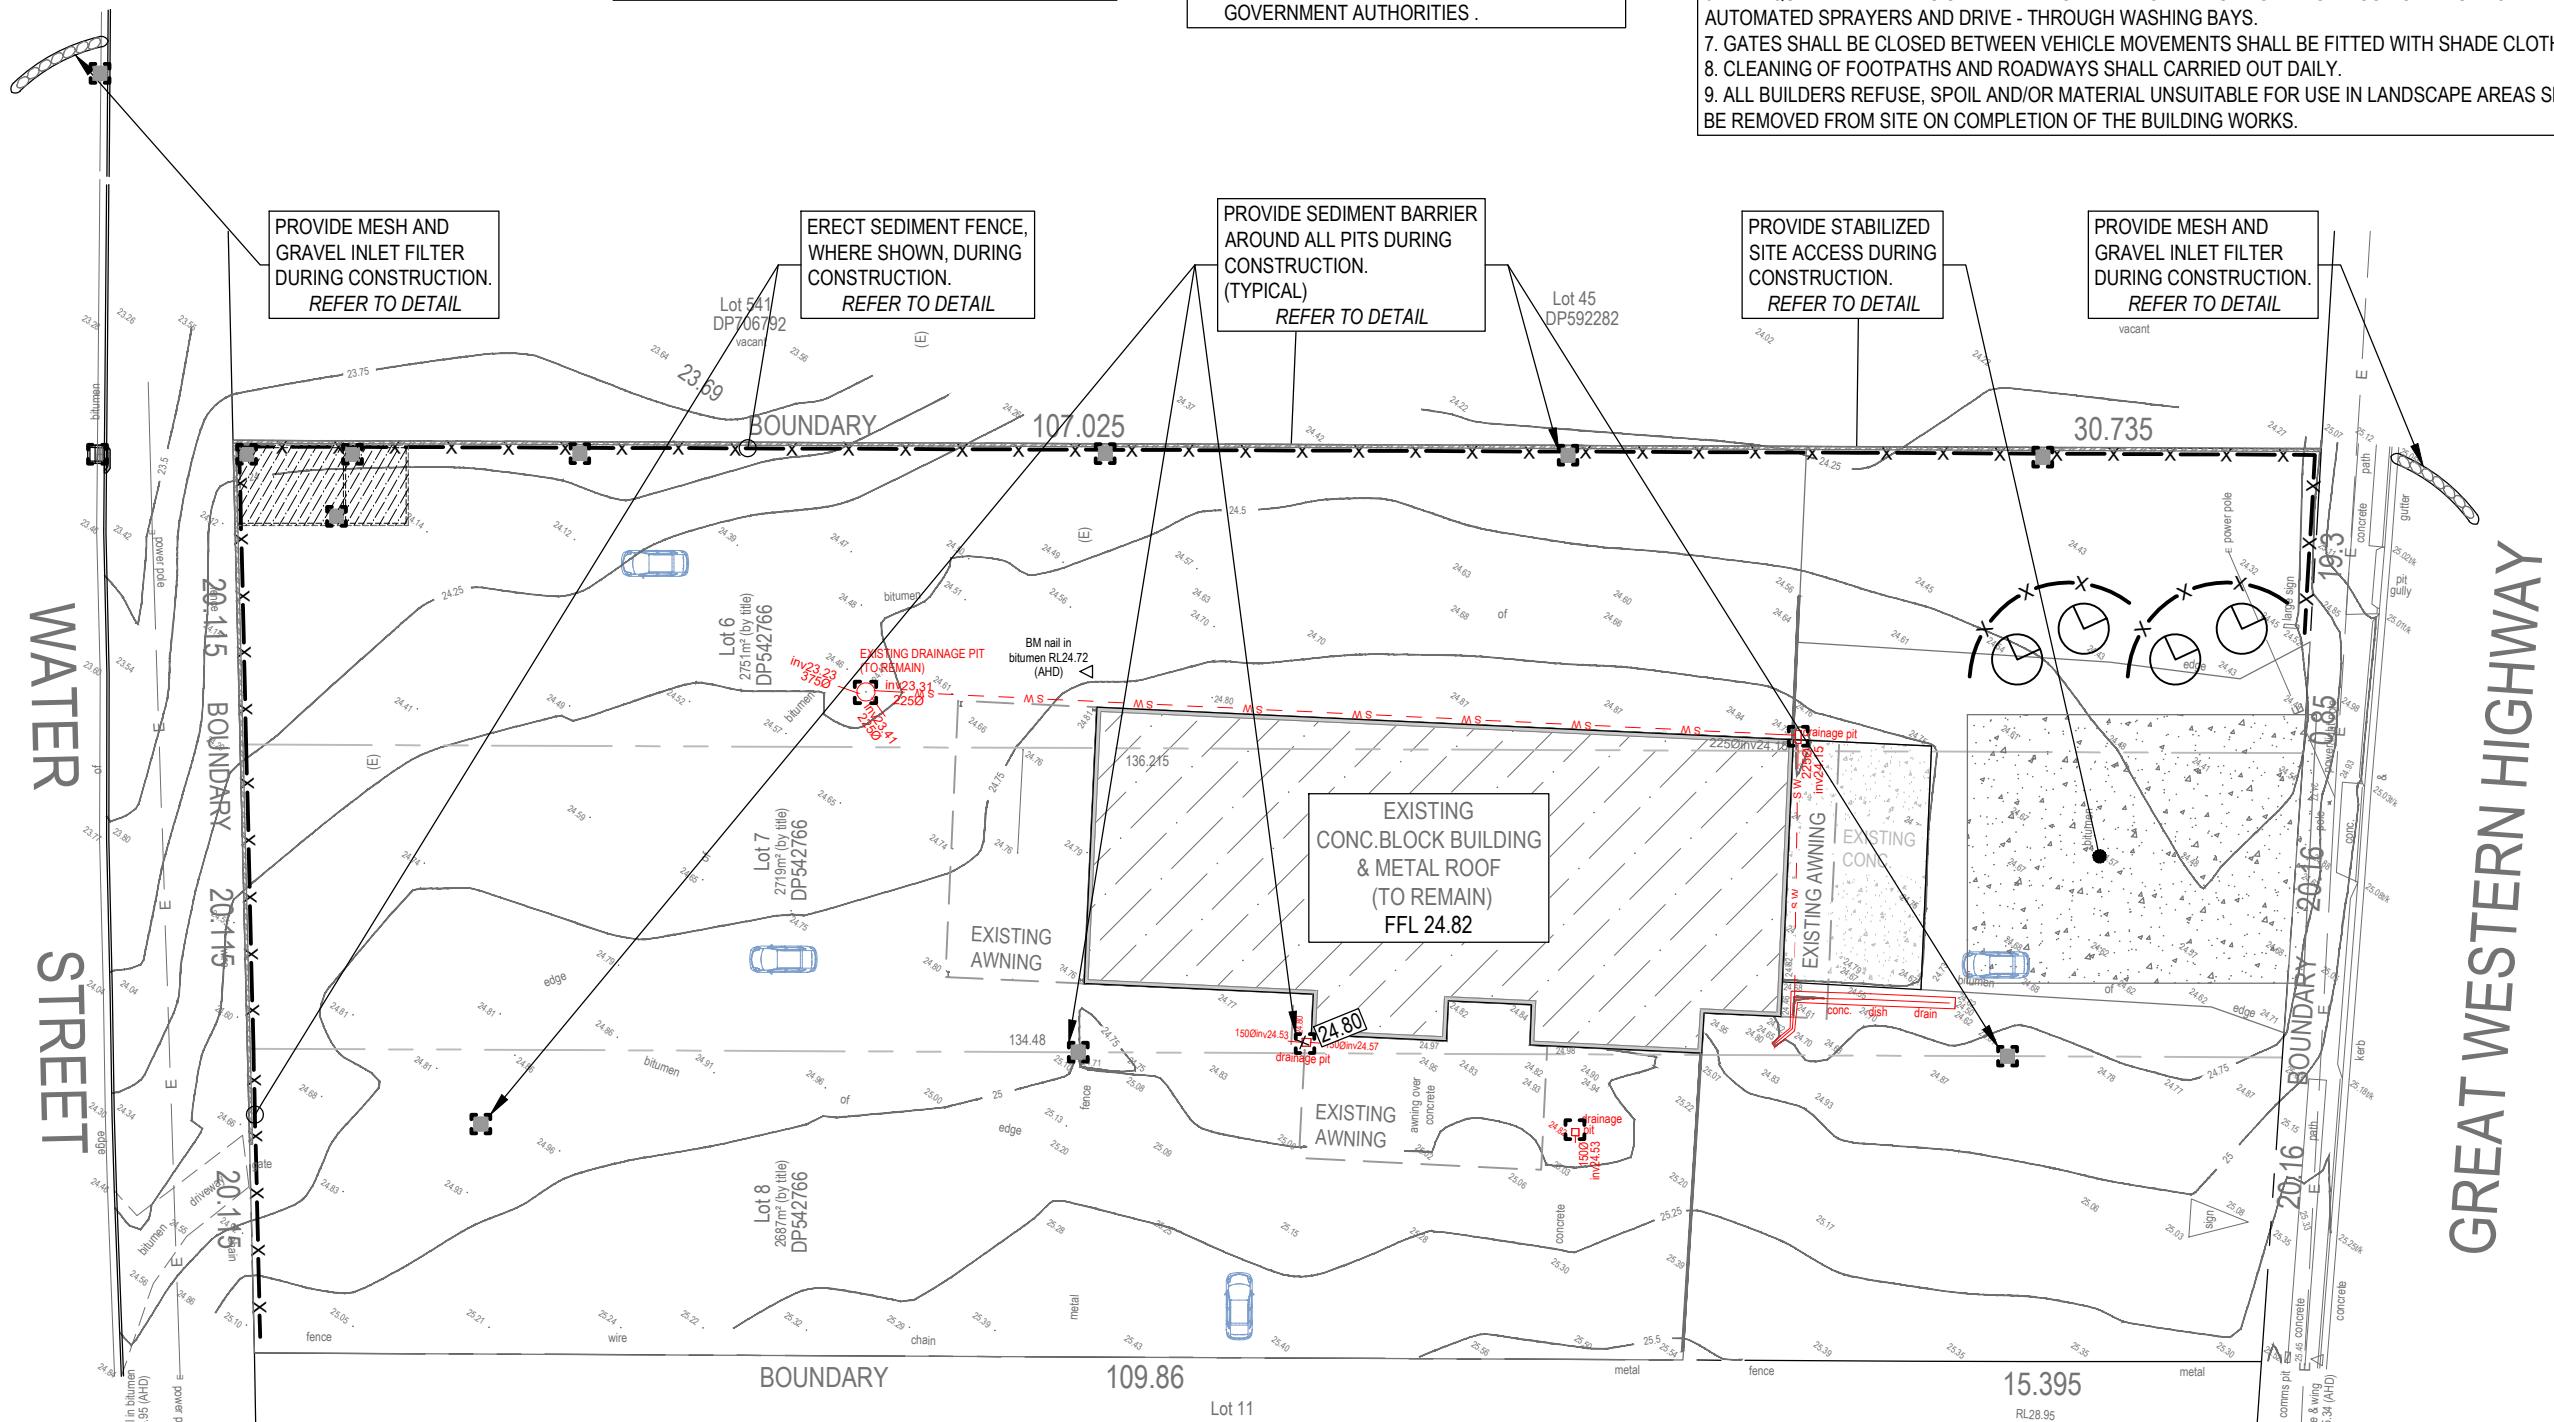

 <p>DONOVAN ASSOCIATES</p> <p>INCORPORATED ENGSURVEY PTY LTD ABN: 84 134 616 078 PH/ 02 9806 3000 F/ 02 9891 2806 E/ admineng@donovanassociates.com.au 15 PARKES STREET PARRAMATTA NSW 2150</p> <p>REF ID: 07502025</p>	DRAWING TITLE:		DRAWN	DATE	DESCRIPTION	ISSUE	FOR	APPROVED BY:	DESIGNED BY:	D.W.	ISSUE
	<p>SEDIMENT CONTROL PLAN</p> <p>COPYRIGHT - THIS DRAWING REMAINS THE PROPERTY OF DONOVAN AND MAY NOT BE ALTERED IN ANY WAY WITHOUT DONOVAN ASSOCIATES WRITTEN CONSENT.</p>		J.Z.	2021.09.10	ISSUED FOR DA	A	AAA RAPID HOMES	 <p>JOHN DONOVAN, M.I.E. Aust. C.P.Eng.</p>	CHECKED BY:	J.D	A
							SITE ADDRESS:				
							LOT 6,7 & 8, No.549				
							GREAT WESTERN HIGHWAY				
							WERRINGTON				
			PROJECT		PROPOSED INDUSTRIAL DEVELOPMENT				4518	E323553	D7

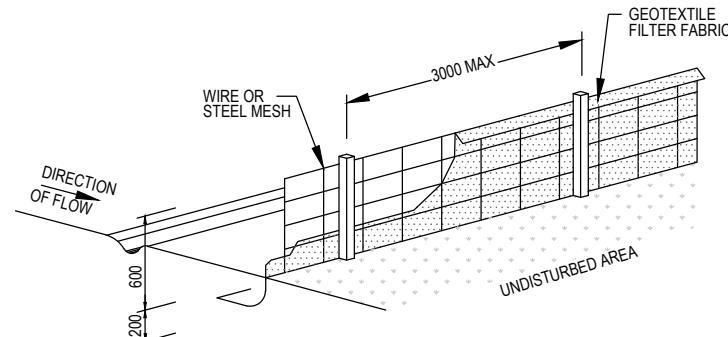

SEDIMENT FENCE DETAIL
NTS

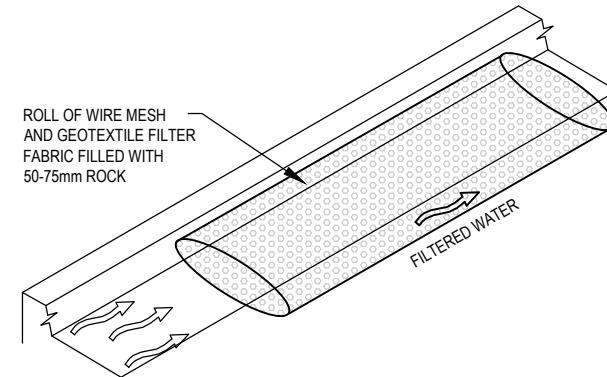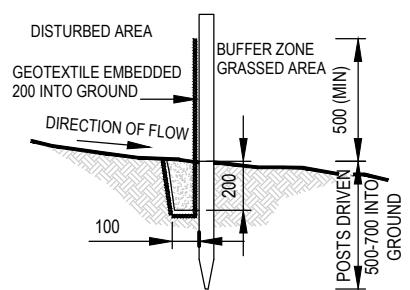


MESH AND GRAVEL FILTER
NTS

CONSTRUCTION NOTES:

1. CONSTRUCT SEDIMENT FENCES AS CLOSE AS POSSIBLE TO BEING PARALLEL TO THE CONTOURS OF THE SITE, BUT WITH SMALL RETURNS AS SHOWN IN THE DRAWING TO LIMIT THE CATCHMENTS AREA OF ANY ONE SECTION. THE CATCHMENTS AREA SHOULD BE SMALL ENOUGH TO LIMIT WATER FLOW IF CONCENTRATED AT ONE POINT TO 50 LITRES PER SECOND IN THE DESIGN STORM EVENT, USUALLY THE 10 YEAR EVENT.
2. CUT A 150mm DEEP TRENCH ALONG THE UPSLOPE LINE OF THE FENCE FOR THE BOTTOM OF THE FABRIC TO BE ENTRENCHED.
3. DRIVE 1.5m LONG STAR PICKETS INTO GROUND AT 2.5m INTERVALS (MAX) AT THE DOWNSLOPE EDGE OF THE TRENCH. ENSURE ANY STAR PICKETS ARE FITTED WITH SAFETY CAPS.
4. FIX SELF-SUPPORTING GEOTEXTILE TO THE UPSLOPE SIDE OF THE POSTS ENSURING IT GOES TO THE BASE OF THE TRENCH. FIX THE GEOTEXTILE WITH WIRE TIES OR AS RECOMMENDED BY THE MANUFACTURER. ONLY USE GEOTEXTILE SPECIFICALLY PRODUCED FOR SEDIMENT FENCING. THE USE OF SHADE CLOTH FOR THIS PURPOSE IS NOT SATISFACTORY.
5. JOIN SECTIONS OF FABRIC AT A SUPPORT POST WITH 150mm OVERLAP.
6. BACKFILL THE TRENCH OVER THE BASE OF THE FABRIC AND COMPACT IT THOROUGHLY OVER THE GEOTEXTILE.

CONSTRUCTION NOTES:


1. INSTALL FILTERS TO KERB INLETS ONLY AT SAG POINTS
2. FABRICATE A SLEEVE MADE FROM GEOTEXTILE OR WIRE MESH LONGER THAN THE LENGTH OF THE INLET PIT AND FILL IT WITH 25mm TO 50mm GRAVEL.
3. FORM AN ELLIPTICAL CROSS-SECTION ABOUT 150mm(h) x 400mm(w).
4. PLACE THE FILTER AT THE OPENING LEAVING AT LEAST 100mm SPACE BETWEEN IT AND THE KERB INLET. MAINTAIN THE OPENING WITH SPACER BLOCKS.
5. FORM A SEAL WITH THE KERB TO PREVENT SEDIMENT BYPASSING THE FILTER.
6. SANDBAGS FILLED WITH GRAVEL CAN SUBSTITUTE FOR THE MESH OR GEOTEXTILE PROVIDING THEY ARE PLACED SO THAT THEY FIRMLY ABUT EACH OTHER AND SEDIMENT-LADEN WATERS CANNOT PASS BETWEEN.

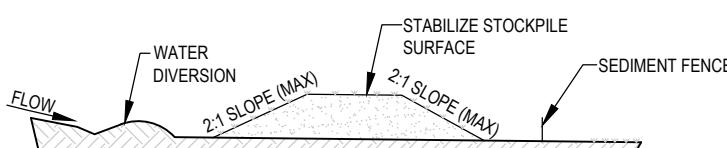

STOCKPILE
NTS

NOTE:


1. PLACE STOCKPILES MORE THAN 2 (PREFERABLY 5) METRES FROM EXISTING VEGETATION, CONCENTRATED WATER FLOW, ROADS AND HAZARD AREAS.
2. CONSTRUCT ON THE CONTOUR AS LOW, FLAT, ELONGATED MOUNDS.
3. WHERE THERE IS SUFFICIENT AREA, TOPSOIL STOCKPILES SHALL BE LESS THAN 2 METRES IN HEIGHT.
4. WHERE THEY ARE TO BE IN PLACE FOR MORE THAN 10 DAYS, STABILIZE FOLLOWING THE APPROVED ESCP OR SWMP TO REDUCE THE C-FACTOR TO LESS THAN 0.10.
5. CONSTRUCT EARTH BANKS (LOW FLOW) ON THE UPSLOPE SIDE TO DIVERT WATER AROUND STOCKPILES AND SEDIMENT FENCES 1 TO 2 METRES ON THE DOWNSLOPE.

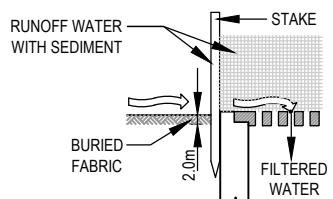

SEDIMENT BARRIER AROUND PIT
NTS

CONSTRUCTION NOTES:

1. FABRICATE A SEDIMENT BARRIER MADE FROM GEOTEXTILE OR STRAW BALES.
2. FOLLOW STRAW FILTER AND SEDIMENT FENCE FOR INSTALLATION PROCEDURES FOR THE STRAW BALES OR GEOFABRIC. REDUCE THE PICKET SPACING TO 1 METRE CENTRES.
3. IN WATERWAYS, ARTIFICIAL SAG POINTS CAN BE CREATED WITH SANDBAGS OR EARTH BANKS AS SHOWN IN THE DRAWING.
4. DO NOT COVER THE INLET WITH GEOTEXTILE UNLESS THE DESIGN IS ADEQUATE TO ALLOW FOR ALL WATERS TO BYPASS IT.

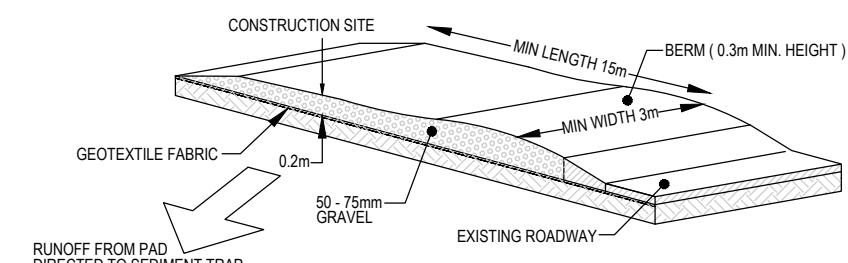

STABILIZED SITE ACCESS
NTS

CONSTRUCTION NOTES:

1. STRIP THE TOPSOIL, LEVEL THE SITE AND COMPACT THE SUBGRADE
2. COVER THE AREA WITH NEEDLE-PUNCHED GEOTEXTILE
3. CONSTRUCT A 200mm THICK PAD OVER THE GEOTEXTILE USING ROAD BASED OR 30mm AGGREGATE
4. ENSURE THE STRUCTURE IS AT LEAST 15m LONG OR TO BUILD ALIGNMENT AND AT LEAST 3 METRES WIDE.
5. WHERE A SEDIMENT FENCE JOINS ONTO THE STABILIZED ACCESS, CONSTRUCT A HUMP IN THE STABILIZED ACCESS TO DIVERT WATER TO THE SEDIMENT FENCE.