


# Copper Fabricated Set with Leaves

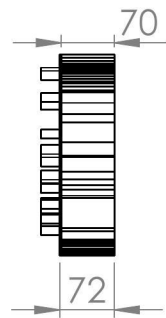

## Copper Set with Leaves 2.1


Nando's fabricated logo with copper 'shadow' and returns with red and green acrylic inserts.

Measured from the left most tip of the left leaf to the tip of right leaf.

Smallest set that can be fabricated is 2.1M long. (If smaller set is required then Copper Fabricated Set without leaves can be considered)

Can be fabricated in incremental lengths coded as

- Copper Set with Leaves 2.1** - 2100mm W x 266mm H
- Copper Set with Leaves 2.7** - 2700mm W x 342mm H
- Copper Set with Leaves 3.3** - 3300mm W x 417mm H
- Copper Set with Leaves 3.6** - 3600mm W x 455mm H
- Copper Set with Leaves 4.2** - 4200mm W x 531mm H
- Copper Set with Leaves 4.8** - 4800mm W x 607mm H
- Copper Set with Leaves 5.5** - 5500mm W x 696mm H
- Copper Set with Leaves 6.0** - 6000mm W x 959mm H

UNLESS OTHERWISE SPECIFIED: DIMENSIONS ARE IN MILLIMETERS SURFACE FINISH: TOLERANCES: LINEAR: ANGULAR:				Revision:		DEBUR AND BREAK SHARP EDGES			
DRAWN		NAME		SIGNATURE		DATE			
CHK'D		Rao				02/2014		Copper Set with Leaves	
APPV'D								DWG NO.	
MFG								1	
Q.A						MATERIAL:		A3	
						WEIGHT:		SCALE:1:10	
								SHEET 1 OF 2	










# Nando's Australia Pty Ltd


ISSUE: "SIGNAGE APPLICATION APPROVAL"

LOCATION: NEPEAN SHOPPING VILLAGE  
 TENANCY FS003  
 148 STATION STREET  
 PENRITH, NSW 2750

	<b>REVISION STATUS</b>			 <p>SYDNEY OFFICE          PO Box 543          Round Corner NSW 2158          +61 417 921 766</p>	<b>GENERAL NOTES &amp; CONDITIONS</b> 1. THESE DRAWINGS ARE THE LEGAL COPYRIGHT OF CDC DESIGN PTY. LTD. TRADING AS CDC DESIGN, AND MAY NOT BE COPIED OR TRANSFERRED WITHOUT PRIOR WRITTEN CONSENT OF CDC DESIGN. 2. ALL DIMENSIONS TO BE VERIFIED ON SITE PRIOR TO COMMENCEMENT OF WORK & ANY DISCREPANCIES COMMUNICATED BACK TO CDC DESIGN. DO NOT SCALE FROM THESE DRAWINGS, REFER TO DIMENSIONS ONLY. 3. THESE DRAWINGS SHOW DESIGN INTENT. CONTRACTOR MUST ENSURE CONSTRUCTION / FITOUT IS CARRIED OUT TO COMPLY WITH ALL RELEVANT REGULATIONS INCLUDING BCA, AUSTRALIAN STANDARDS, LOCAL AUTHORITY REGULATIONS, AND OWNER / CENTRE MANAGEMENT FITOUT GUIDES. ANY ISSUES OF POSSIBLE NON-COMPLIANCE MUST BE RESOLVED WITH INPUT FROM THE CLIENT, CDC DESIGN AND RELEVANT CERTIFYING AUTHORITIES. 4. DRAWINGS ARE SITE SPECIFIC AND MAY ONLY BE USED FOR FABRICATIONS PERTAINING TO THE ADDRESS INDICATED IN THE TITLEBLOCK. © COPYRIGHT 2013	PROPOSED NANDO'S REFURBISHMENT 148 STATION STREET NEPEAN VILLAGE (FEDERATION CENTRES) PENRITH NSW 2750 <b>NANDO'S AUSTRALIA PTY LTD</b>	<b>COVER SHEET</b>		
	REV	DATE	ISSUED FOR				DATE: 10-06-2015	REV: A	DRG.No.
	A	10-06-15	FOR SIGNAGE APPROVAL				SCALE: N/A		COV
							JOB No. 140028		

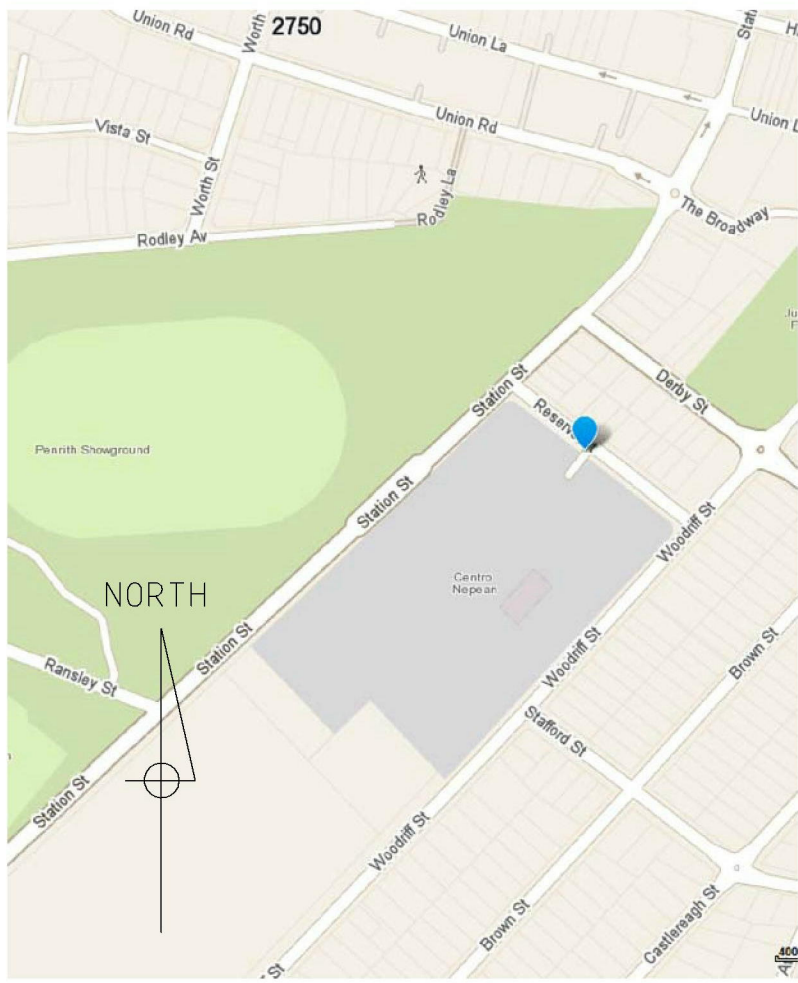

SITE LOCALITY PLAN

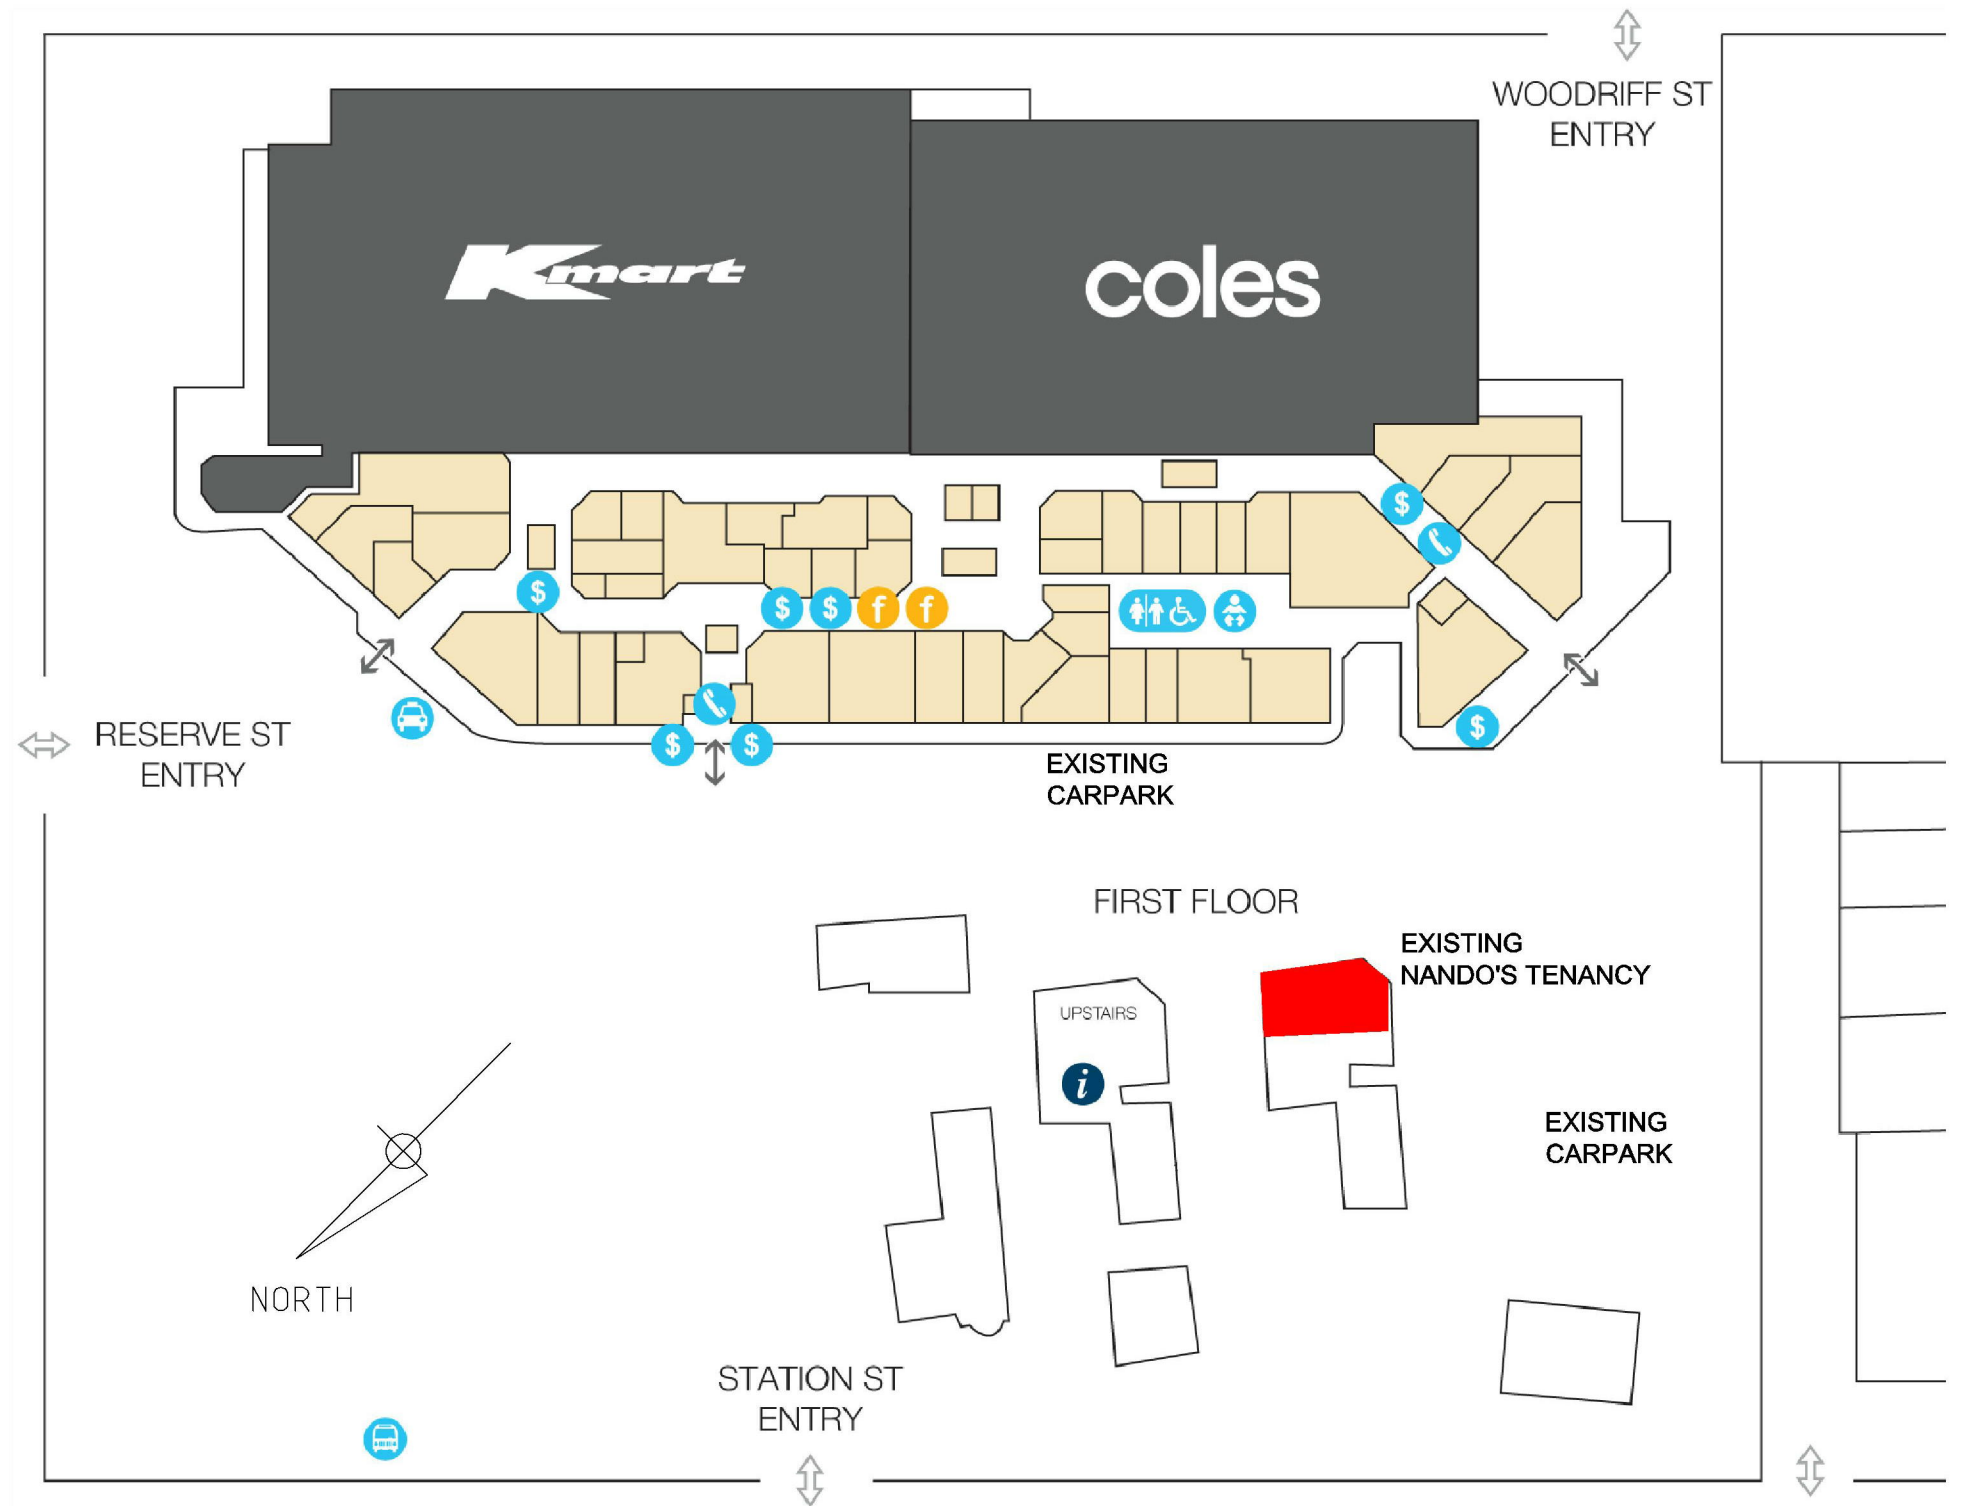

CENTRE LOCALITY PLAN



REVISION STATUS		
REV	DATE	ISSUED FOR
A	10-06-15	FOR SIGNAGE APPROVAL

SYDNEY OFFICE  
PO Box 543  
Round Corner NSW 2158  
+61 417 921 766

architectural • interior • project management

**GENERAL NOTES & CONDITIONS**

1. THESE DRAWINGS ARE THE LEGAL COPYRIGHT OF CDC DESIGN PTY. LTD. TRADING AS CDC DESIGN, AND MAY NOT BE COPIED OR TRANSFERRED WITHOUT PRIOR WRITTEN CONSENT OF CDC DESIGN.
2. ALL DIMENSIONS TO BE VERIFIED ON SITE PRIOR TO COMMENCEMENT OF WORK & ANY DISCREPANCIES COMMUNICATED BACK TO CDC DESIGN. DO NOT SCALE FROM THESE DRAWINGS, REFER TO DIMENSIONS ONLY.
3. THESE DRAWINGS SHOW DESIGN INTENT. CONTRACTOR MUST ENSURE CONSTRUCTION / FITOUT IS CARRIED OUT TO COMPLY WITH ALL RELEVANT REGULATIONS INCLUDING BCA, AUSTRALIAN STANDARDS, LOCAL AUTHORITY REGULATIONS, AND OWNER / CENTRE MANAGEMENT FITOUT GUIDES. ANY ISSUES OF POSSIBLE NON-COMPLIANCE MUST BE RESOLVED WITH INPUT FROM THE CLIENT, CDC DESIGN AND RELEVANT CERTIFYING AUTHORITIES.
4. DRAWINGS ARE SITE SPECIFIC AND MAY ONLY BE USED FOR FABRICATIONS PERTAINING TO THE ADDRESS INDICATED IN THE TITLEBLOCK.

© COPYRIGHT 2013

PROPOSED NANDO'S REFURBISHMENT  
148 STATION STREET  
NEPEAN VILLAGE (FEDERATION CENTRES)  
PENRITH NSW 2750

**NANDO'S AUSTRALIA PTY LTD**



SITE LOCATION PLAN		
DATE: 10-06-2015	REV: A	DRG.No.
SCALE: N.T.S.	A00	
JOB No. 140028		



PROPOSED 4.5m INTERNALLY ILLUMINATED  
ROOF LETTERSET TO BE RAIL AND POST  
MOUNTED TO TOP OF EXISTING AWNING

EXISTING INTERNALLY  
ILLUMINATED 2.0m SIGN ABOVE  
ENTRY DOOR TO REMAIN

### EXTERNAL ELEVATION 'A' - SIGNAGE PROPOSAL

 Nando's Australia Pty. Ltd.	<b>REVISION STATUS</b>		 CDC DESIGN architectural • design • project management	<b>GENERAL NOTES &amp; CONDITIONS</b> 1. THESE DRAWINGS ARE THE LEGAL COPYRIGHT OF CDC DESIGN PTY. LTD. TRADING AS CDC DESIGN, AND MAY NOT BE COPIED OR TRANSFERRED WITHOUT PRIOR WRITTEN CONSENT OF CDC DESIGN. 2. ALL DIMENSIONS TO BE VERIFIED ON SITE PRIOR TO COMMENCEMENT OF WORK & ANY DISCREPANCIES COMMUNICATED BACK TO CDC DESIGN. DO NOT SCALE FROM THESE DRAWINGS, REFER TO DIMENSIONS ONLY. 3. THESE DRAWINGS SHOW DESIGN INTENT. CONTRACTOR MUST ENSURE CONSTRUCTION / FITOUT IS CARRIED OUT TO COMPLY WITH ALL RELEVANT REGULATIONS INCLUDING BCA, AUSTRALIAN STANDARDS, LOCAL AUTHORITY REGULATIONS, AND OWNER / CENTRE MANAGEMENT FITOUT GUIDES. ANY ISSUES OF POSSIBLE NON-COMPLIANCE MUST BE RESOLVED WITH INPUT FROM THE CLIENT, CDC DESIGN AND RELEVANT CERTIFYING AUTHORITIES. 4. DRAWINGS ARE SITE SPECIFIC AND MAY ONLY BE USED FOR FABRICATIONS PERTAINING TO THE ADDRESS INDICATED IN THE TITLEBLOCK. © COPYRIGHT 2013	PROPOSED NANDO'S REFURBISHMENT 148 STATION STREET NEPEAN VILLAGE (FEDERATION CENTRES) PENRITH NSW 2750 <b>NANDO'S AUSTRALIA PTY LTD</b>	<b>EXTERNAL SIDE ELEVATION</b>			
	REV A	DATE 10-06-15				ISSUED FOR FOR SIGNAGE APPROVAL	DATE: 10-06-2015	REV: A	DRG.No. A02
							SCALE: 1:75		
							JOB No. 140028		



EXISTING INTERNALLY ILLUMINATED 2.0m SIGN ABOVE ENTRY DOOR TO REMAIN

PROPOSED 4.5m INTERNALLY ILLUMINATED ROOF LETTERSET TO BE RAIL AND POST MOUNTED TO TOP OF EXISTING AWNING

### EXTERNAL ELEVATION 'B' - SIGNAGE PROPOSAL



REVISION STATUS		
REV	DATE	ISSUED FOR
A	10-06-15	FOR SIGNAGE APPROVAL



SYDNEY OFFICE  
PO Box 543  
Round Corner NSW 2158  
+61 417 921 766

**GENERAL NOTES & CONDITIONS**  
 1. THESE DRAWINGS ARE THE LEGAL COPYRIGHT OF CDC DESIGN PTY. LTD. TRADING AS CDC DESIGN, AND MAY NOT BE COPIED OR TRANSFERRED WITHOUT PRIOR WRITTEN CONSENT OF CDC DESIGN.  
 2. ALL DIMENSIONS TO BE VERIFIED ON SITE PRIOR TO COMMENCEMENT OF WORK & ANY DISCREPANCIES COMMUNICATED BACK TO CDC DESIGN. DO NOT SCALE FROM THESE DRAWINGS, REFER TO DIMENSIONS ONLY.  
 3. THESE DRAWINGS SHOW DESIGN INTENT. CONTRACTOR MUST ENSURE CONSTRUCTION / FITOUT IS CARRIED OUT TO COMPLY WITH ALL RELEVANT REGULATIONS INCLUDING BCA, AUSTRALIAN STANDARDS, LOCAL AUTHORITY REGULATIONS, AND OWNER / CENTRE MANAGEMENT FITOUT GUIDES. ANY ISSUES OF POSSIBLE NON-COMPLIANCE MUST BE RESOLVED WITH INPUT FROM THE CLIENT, CDC DESIGN AND RELEVANT CERTIFYING AUTHORITIES.  
 4. DRAWINGS ARE SITE SPECIFIC AND MAY ONLY BE USED FOR FABRICATIONS PERTAINING TO THE ADDRESS INDICATED IN THE TITLEBLOCK.  
 © COPYRIGHT 2013

PROPOSED NANDO'S REFURBISHMENT  
 148 STATION STREET  
 NEPEAN VILLAGE (FEDERATION CENTRES)  
 PENRITH NSW 2750  
**NANDO'S AUSTRALIA PTY LTD**

EXTERNAL SIDE ELEVATION		
DATE: 10-06-2015	REV: A	DRG.No.
SCALE: 1:75	A03	
JOB No. 140028		