


EXTERNAL COLOUR PLAN

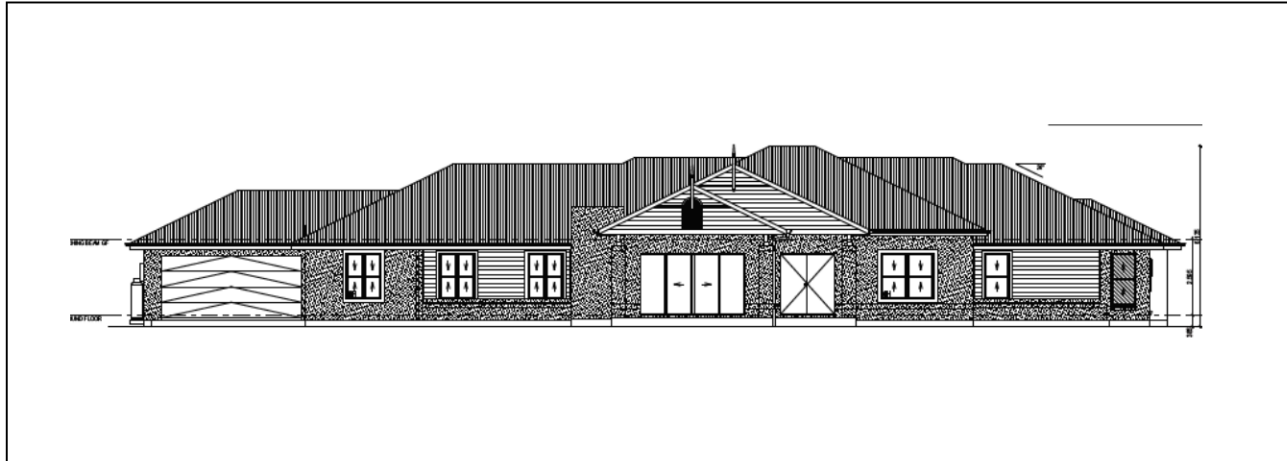

<p>McDonald Jones YOUR HOME. YOUR DREAM</p>	<p>PROJECT: COUNTRY LIVING DATE: © 2021</p>	<p>REVISION:</p> <table border="1"> <tr> <th>NO.</th> <th>DESCRIPTION</th> <th>DATE</th> </tr> <tr> <td>1</td> <td>DRAFT SALES PLAN - CITY</td> <td>04/01/2022</td> </tr> <tr> <td>2</td> <td>DRAFT SALES PLAN - APPROVED</td> <td>04/01/2022</td> </tr> <tr> <td>3</td> <td>DRAFT SALES PLAN - AMENDMENTS</td> <td>04/01/2022</td> </tr> </table>	NO.	DESCRIPTION	DATE	1	DRAFT SALES PLAN - CITY	04/01/2022	2	DRAFT SALES PLAN - APPROVED	04/01/2022	3	DRAFT SALES PLAN - AMENDMENTS	04/01/2022	<p>ADDRESS: 27 FOURTH AVENUE, LLANDILO NSW 2747 PENRITH CITY COUNCIL</p>	<p>BASE DESIGN: HERITAGE GRANDE</p> <p>PROJECT DESIGN: COUNTRY MANOR</p> <p>DATE: 27/03/2022 DRAWN: J27A 1 - /2147</p>	<p>BASE CODE: 34-HRMCAS15420</p> <p>PROJECT CODE: F-HRMCANR02</p> <p>DATE: 5/6 SCALE: 1:100</p>	<p>606239</p>
	NO.	DESCRIPTION	DATE															
	1	DRAFT SALES PLAN - CITY	04/01/2022															
2	DRAFT SALES PLAN - APPROVED	04/01/2022																
3	DRAFT SALES PLAN - AMENDMENTS	04/01/2022																



AUSTRAL BRICKS
Whitsunday, Brampton
Off White Mortar, Iron joint




METAL ROOFING
Custom Orb, Colorbond
Jasper



WINDOWS
Bradnams, Custom Black
Matt



COLORBOND, JASPER
Fascia, Gutter, Barge Fascia,
Barge Capping & Whirlybird

 

TAUBMANS, ILLUSIVE WHITE
Bag & Paint to Front Façade
excluding 2x Piers including
Eaves, Posts, Cladding,
Mouldings, Gable Infill, Gable
Finial & Gable Vent



GARAGE DOOR
Ranch, Jasper



TAUBMANS, JASPER
Bag & Paint to Front Piers
including Front Door &
Downpipes

