


**AUTO BAY 1 + VAC BAY 4 CAR SWEEP PATH,
 AUTO BAY 2 + VAC BAY 3 CAR SWEEP PATH &
 WASH BAY 1 + VAC BAY 1 CAR SWEEP PATH.**

SCALE 1:200

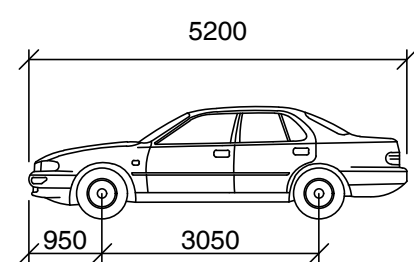

CAR - B99 Vehicle

Width : 1940mm
 Track : 1840mm
 Lock to Lock Time : 6.0 sec
 Steering Angle : 33.9°

VEHICLE SWEEP PATH LEGEND


- Path centreline
- Path direction of forward travel
- Path direction of reverse travel
- Vehicle body envelope
- Front tyre envelope
- Rear tyre envelope



**MEDIUM RIGID VEHICLE SWEEP PATH &
 GENERAL PARKING LAYOUT**

SCALE 1:200

NOTE:
 Vehicles shown parked in Bays and
 driveway areas are the 99th
 Percentile design vehicle (ie: 5.2M
 long vehicle).

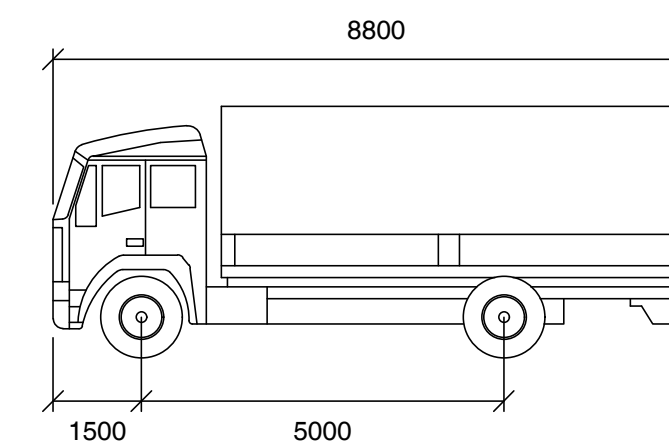


MRV - Medium Rigid Vehicle

Width : 2500mm
 Track : 2500mm
 Lock to Lock Time : 6.0 sec
 Steering Angle : 34.0°

ISSUE	DESCRIPTION	DATE
B	No changes made to this sheet	30-05-2021
A	Issued For DA Planning Approval	29-11-2020

© TMC Building Design Group 2021
 Design Copyright
 These drawings may not be copied in whole
 or in part without the written consent of TMC
 Building Design Group. Any changes
 proposed by the Client, Council or the
 relevant Planning Approval Authority shall
 be reported to TMC Building Design Group
 authorisation prior to said changes being
 implemented.

ISSUED FOR PLANNING APPROVAL
 NOT TO BE USED FOR CONSTRUCTION PURPOSES

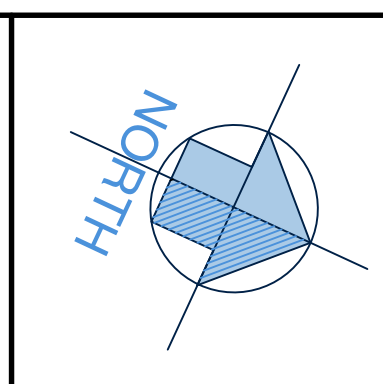

**PROPOSED CAR WASH
 ADDITION**

AT: LOT 3, 1-21 CRANEBROOK ROAD,
 CRANEBROOK, NSW, 2749.
 FOR: CARWASH WORLD PTY LTD
 Drawn: T. MICHAELS
 Designed: T. MICHAELS

Design Matters National
 The peak body for the building design profession
 Member

TMC Building Design Group
 P.O. Box 3494, Morningside, VIC, 3931. Phone No. 0416 114 573
 E-mail: tracey@tmcdesign.com.au

Scale: 1:100 (A1) Date: MAY 2021 Issue:
 Sheet No: 8 of 8 Job No: 20-026 DA B