




NOTE:
 THESE DRAWINGS SHALL BE READ IN CONJUNCTION WITH THE SPECIFICATION, THE STRUCTURAL ENGINEER'S DETAILS AND ANY OTHER DOCUMENT THAT MAY BE ISSUED DURING THE COURSE OF CONSTRUCTION.
 ALL DIMENSIONS SHOWN ARE IN MILLIMETRES, NO DIMENSIONS SHALL BE SCALED FROM THE DRAWINGS.
 ALL DIMENSIONS SHALL BE VERIFIED BY THE BUILDER ON SITE. ANY DISCREPANCY SHALL BE REFERRED TO THE DESIGNER BEFORE ANY CONSTRUCTION OR FABRICATION IS COMMENCED.

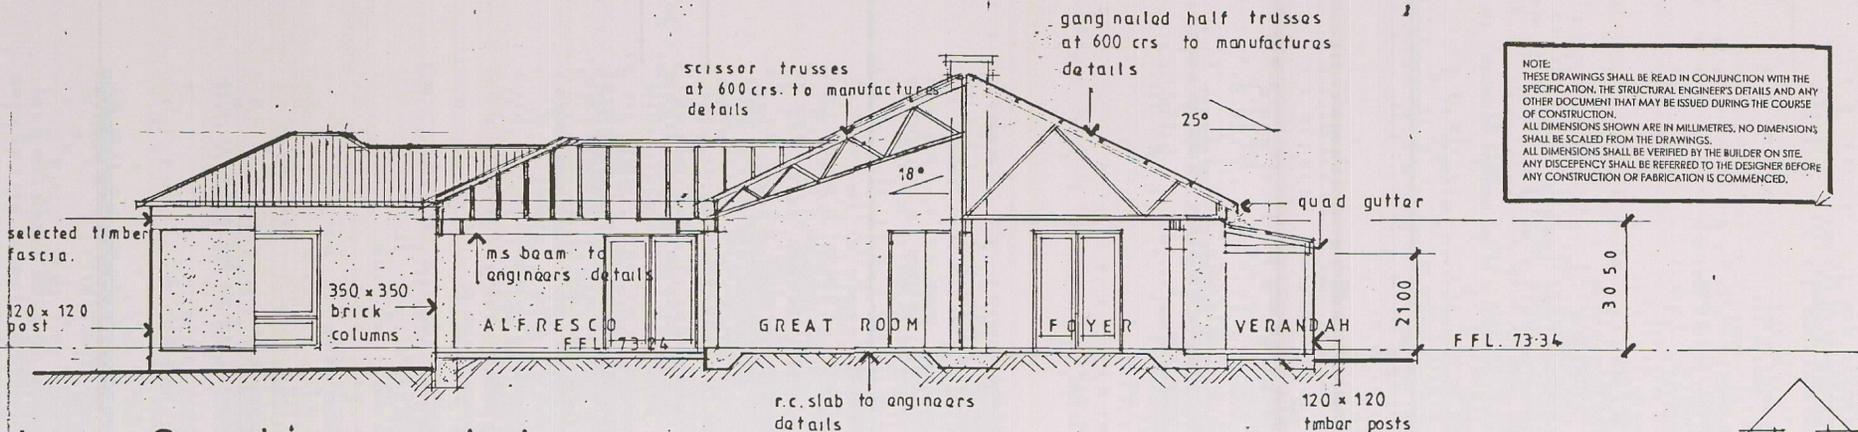

Section A.A.

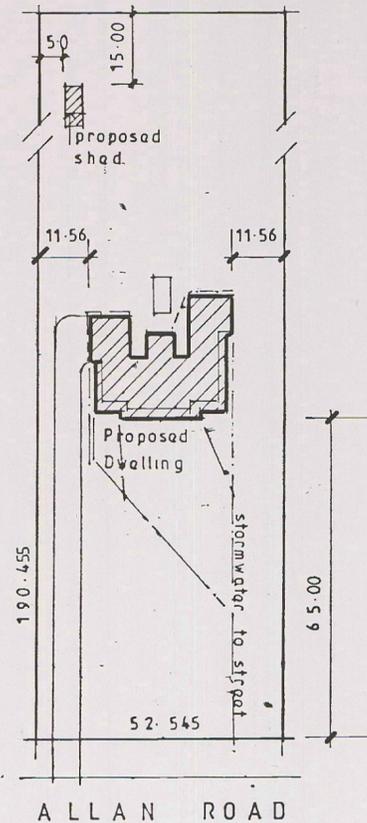


site plan
 LOT 6 D.P 1201432

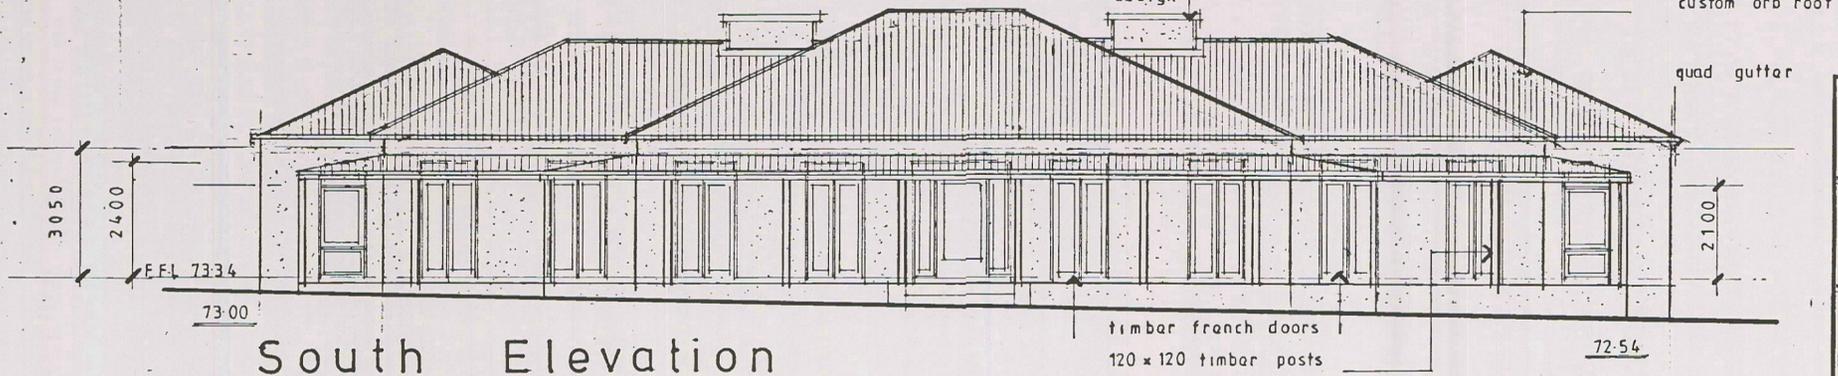


South Elevation




North Elevation

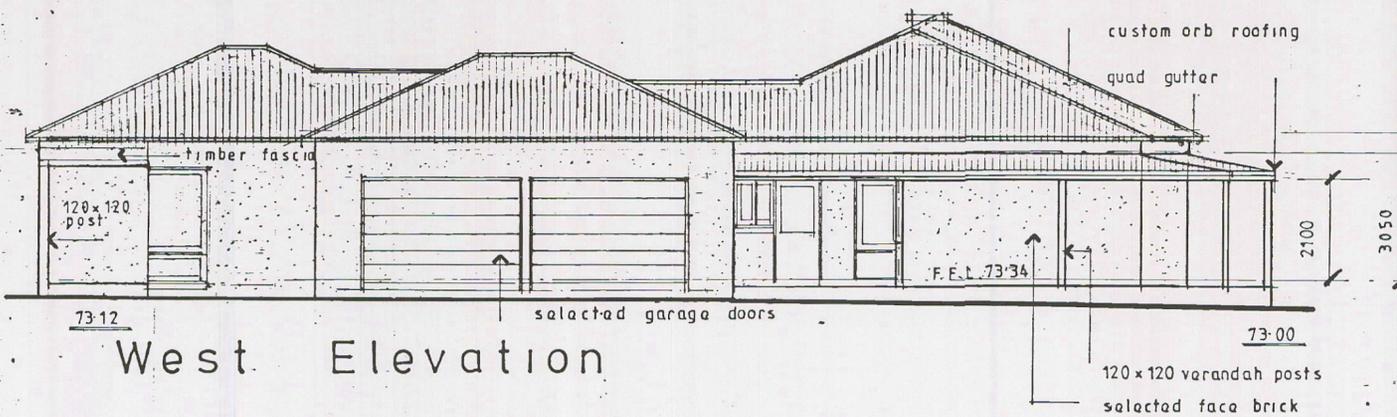

West Elevation

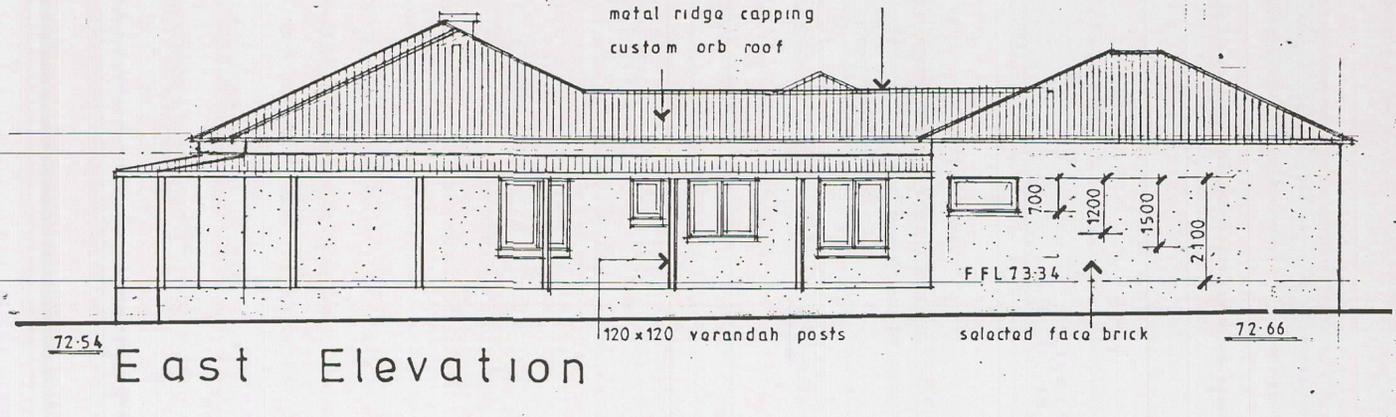

East Elevation

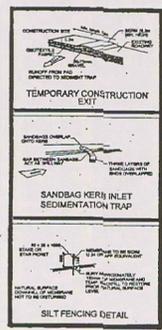

ISSUE D. 15.8.18

Drawing N° 25.17.3

ISSUE B 20.4.18
 ISSUE C 25.7.18