



**LEGEND**

- 2 Exit Location
- Primary Evacuation Route
- Area 1 Internal Evacuation Route
- Area 2 Internal Evacuation Route
- Area 3 Internal Evacuation Route
- - - Alternate Evacuation Route

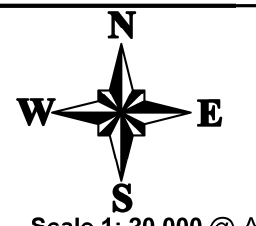

Scale 1: 20,000 @ A3

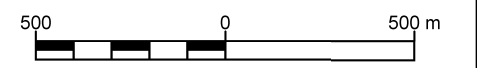


**Figure SK101**

**PENRITH LAKES**


**Primary Flood Evacuation Route**



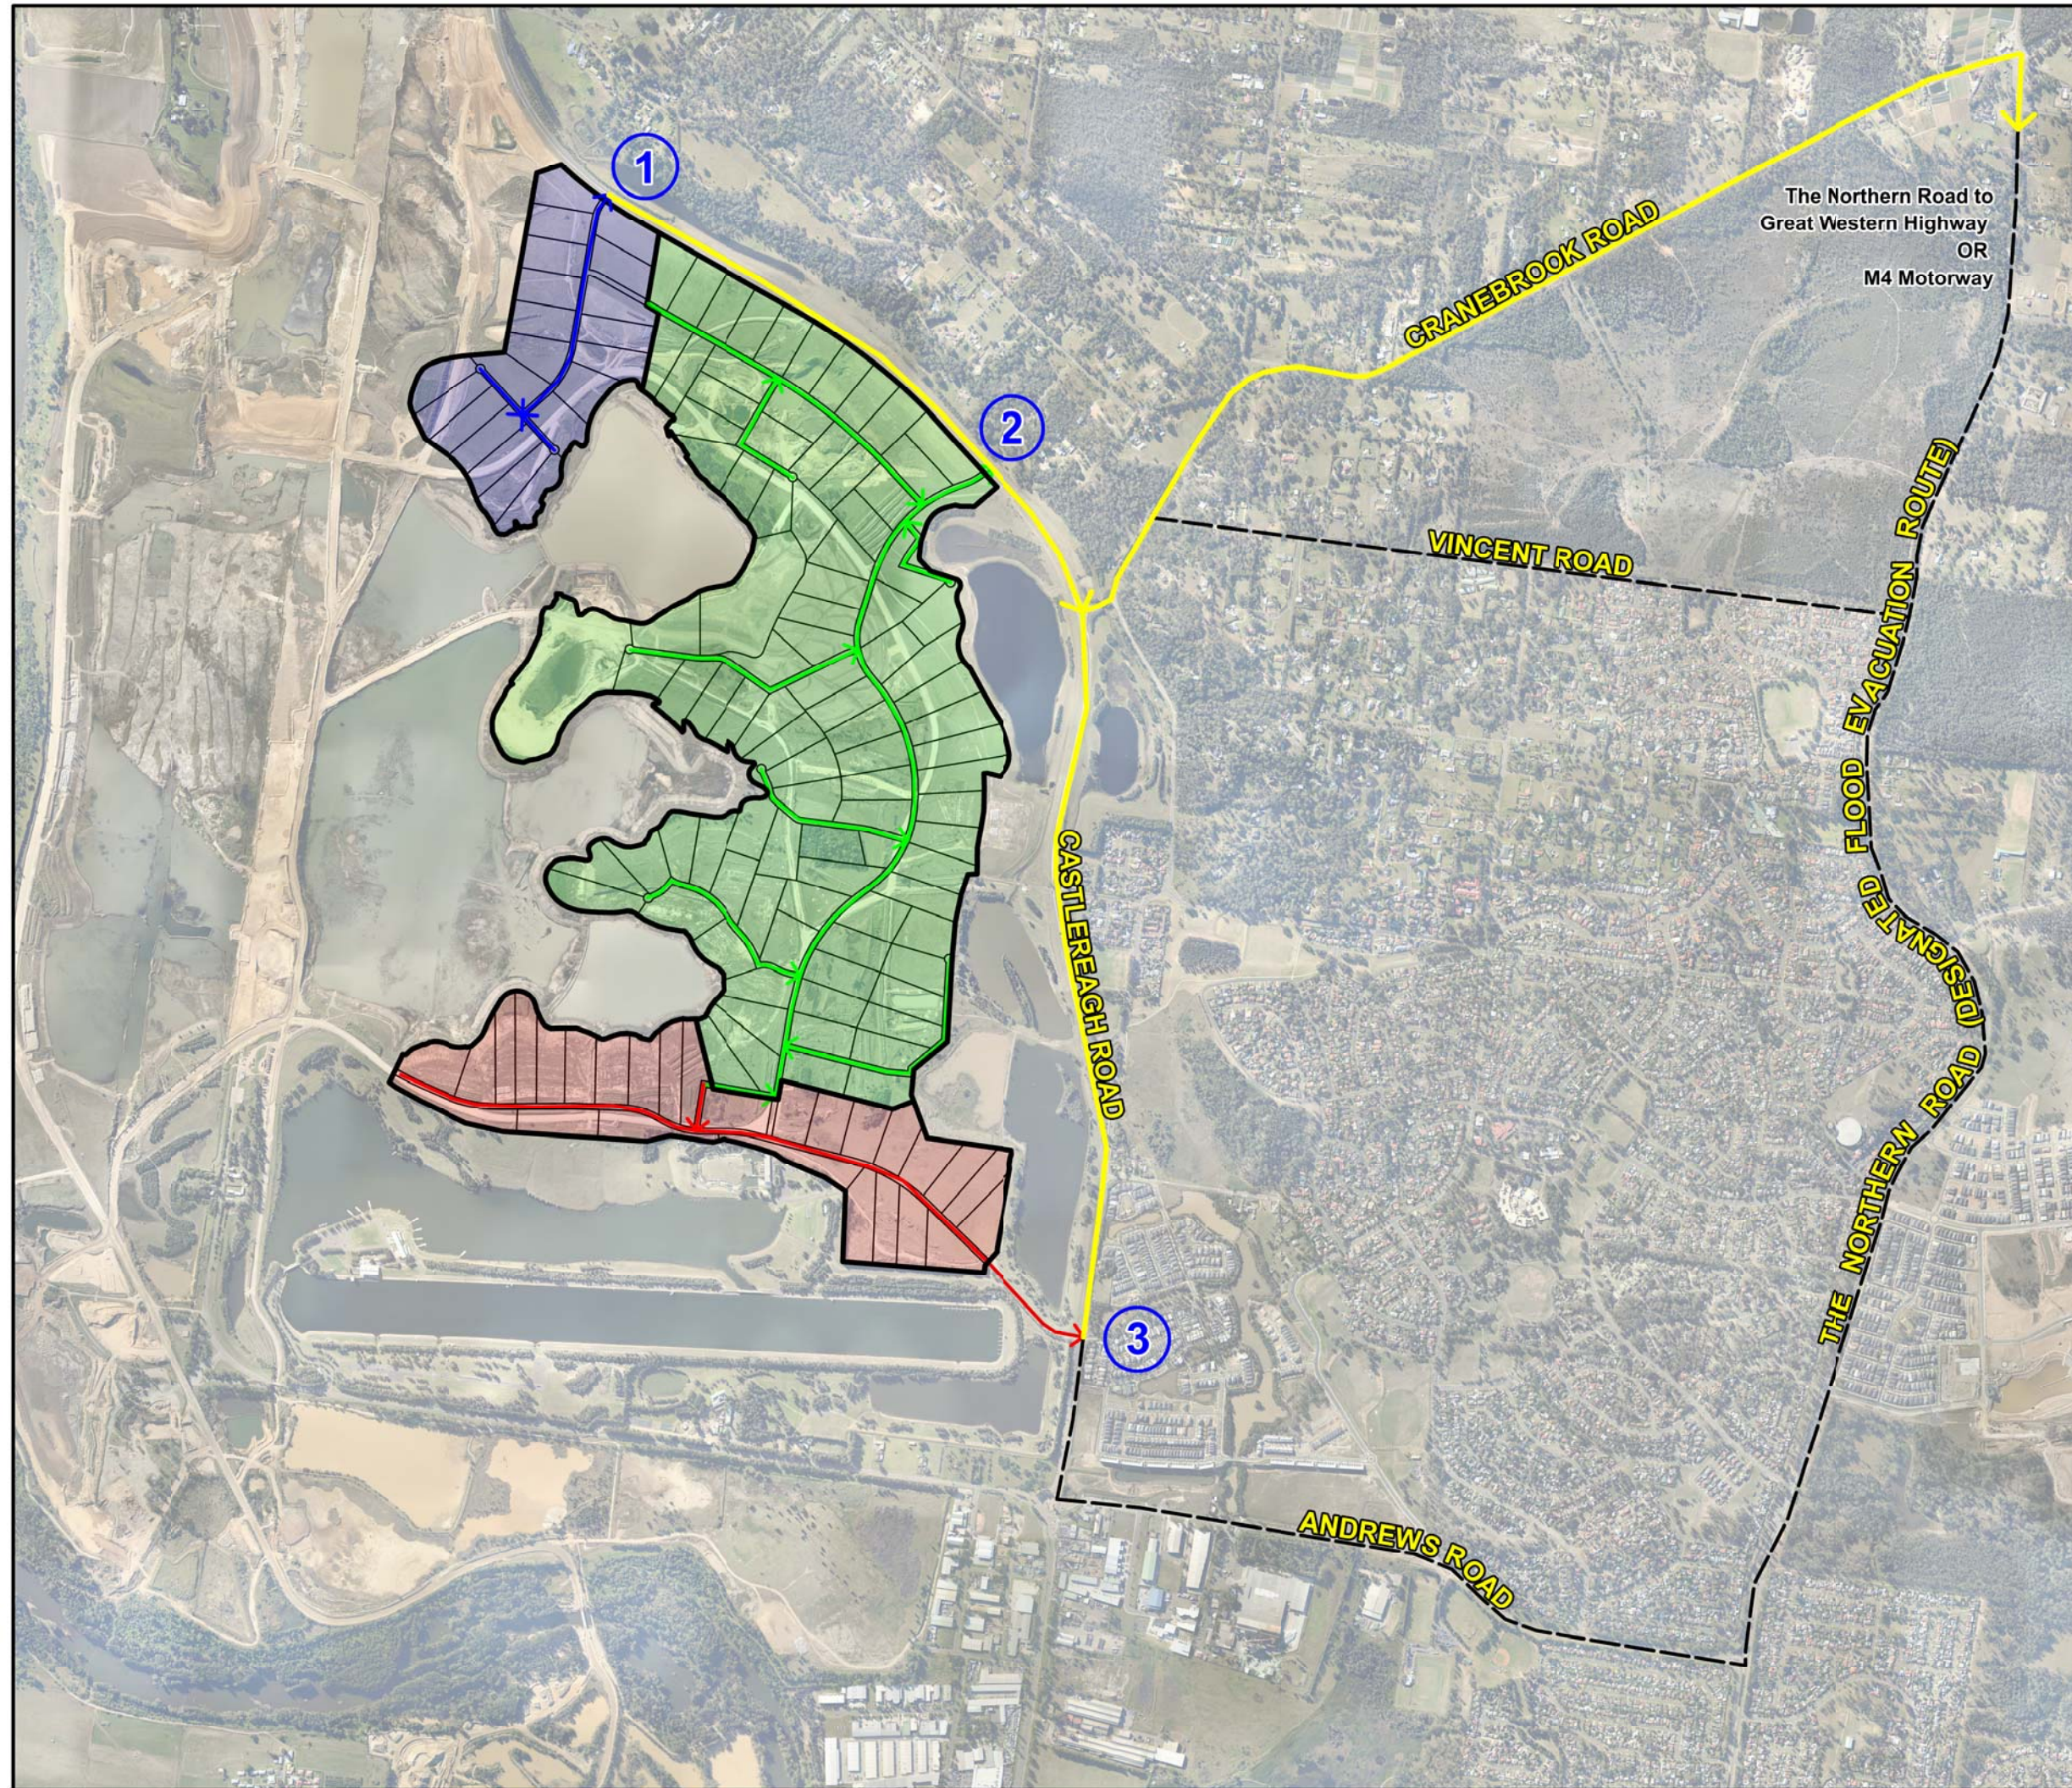


**LEGEND**

- 2 Exit Location
- Secondary Evacuation Route
- Area 1 Internal Evacuation Route
- Area 2 Internal Evacuation Route
- Area 3 Internal Evacuation Route
- Alternate Evacuation Route

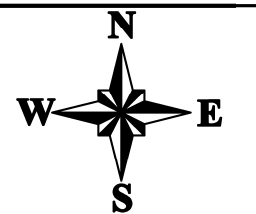

Scale 1: 20,000 @ A3

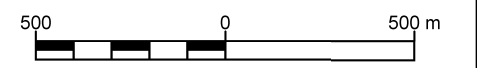

**Figure SK102**

**PENRITH LAKES**

**Secondary Flood  
Evacuation Route**