

Project:
**NORTH PENRITH:
 STAGE 2D - PLAN OF PROPOSED SUBDIVISION**

Principal:	LANDCOM		
Scale:	1:600 @ A1	Date:	08/10/2012
		Datum:	N/A
Calc's:	GH	Drawn:	GH
		Proj. Man.:	DB
		Client Ref.:	


CRAIG & RHODES

ABN 77 050 209 991
 Level 4, Suite 400
 16-18 Cambridge St
 EPPING NSW 2121
 PO Box 233
 EPPING NSW 1710

ACN 050 209 991
 DX 4408 EPPING
 Tel. 9999-1855
 Fax. 9999-2341
 reception@craigandrhodes.com.au
 www.craigandrhodes.com.au

© Craig & Rhodes

	Cur Ref.	72-10
	Dwg File Ref. [Rev] - Sheet Ref.	07210L35[00]

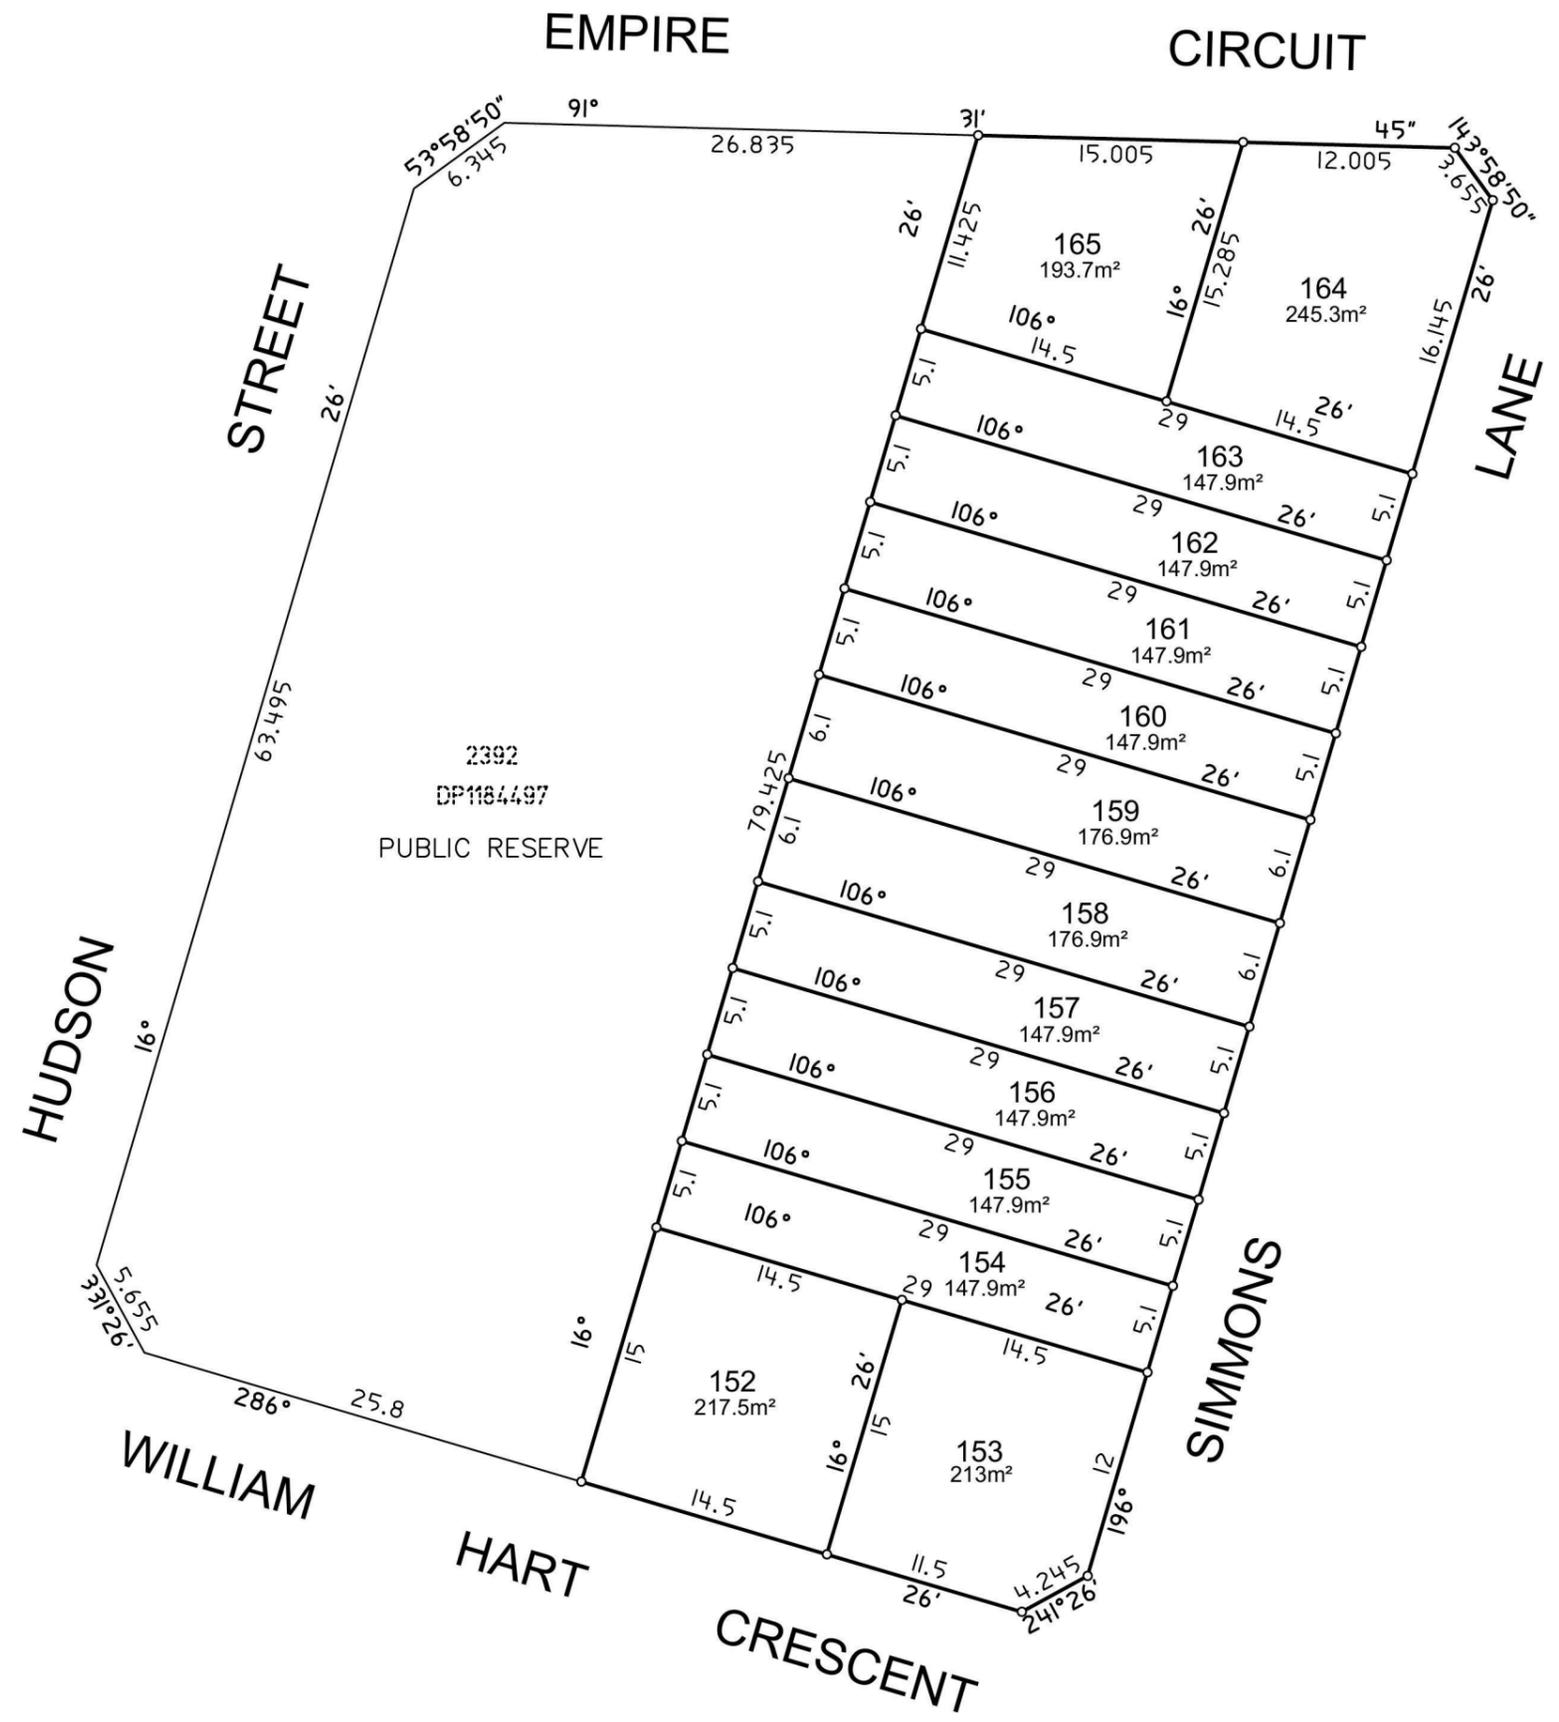

Project: **NORTH PENRITH: LOT 2390 - PLAN OF PROPOSED SUBDIVISION**

DIAL 1100 BEFORE YOU DIG

Principal: URBANGROWTH NSW			
Scale: 1:400 @ A3	Date: 28/01/2014	Council Ref.	
	Datum: N/A	L.G.A. PENRITH	
Calc's: GH	Drawn: GH	Proj.Man: DB	Client Ref:

CRAIG & RHODES

ABN 77 050 209 991
Level 4, Suite 400
16-18 Cambridge St
EPPING NSW 2121
PO Box 233
EPPING NSW 1710


ACN 050 209 991
DX 4408 EPPING
Tel. 9869-1855
Fax. 9869-2341
reception@crhodes.com.au
www.craigandrhodes.com.au
© Craig & Rhodes



Our Ref. 072-10
Dwg File Ref. [Rev] - Sheet Ref.
07210L46 [00] - Model

LEGEND

-  Minimum building setback line
-  Articulation zone
-  Zero lot boundary
-  Primary building
-  Preferred private open space
-  Preferred garage location zone
-  Ancillary Dwelling (preferred location)
-  Solar access

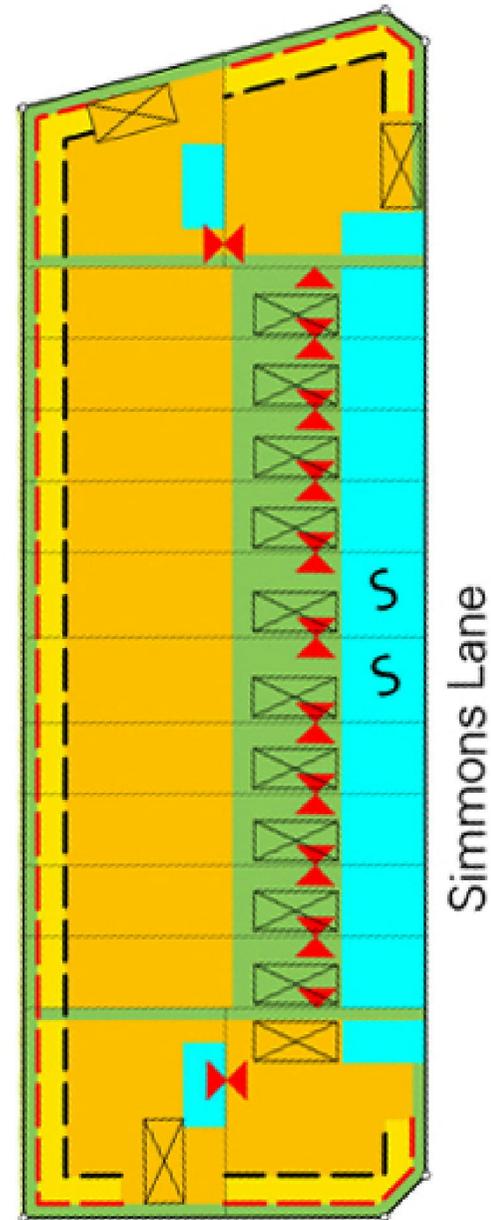

Simmons Lane