




|      |                              |       |                                       |      |                     |
|------|------------------------------|-------|---------------------------------------|------|---------------------|
| BAL1 | Balustrade type 1            | AWN 1 | Awning type 1                         | PF2  | Paint finish 2      |
| BAL2 | Balustrade type 2            | BWK1  | AB-Bricks-Bowral GertrudisBrown       | SCN1 | Screen type 1       |
| BAL3 | Balustrade type 3            | BWK2  | AB-Bricks Bowral Satin BrahmanGranite | BB1  | Breeze block type 1 |
| BAL4 | Balustrade type 4            | BWK3  | Bowral Blue                           | GRC1 | GRC type 1          |
| LV1  | Sliding shading screen       | BWK4  | AB-Bricks Bowral Chillingham White    | GRC2 | GRC type 2          |
| LV2  | Fixed Vertical aluminum RHS  | BWK5  | English bond corbel pattern           | GRC3 | GRC type 3          |
| LV3  | Horizontal adjustable louvre | BWK6  | English bond hit and miss pattern     | GRC4 | GRC type 4          |
| CON1 | Concrete with paint finish   | GF1   | Fence Type 1                          |      |                     |
| CON2 | Concrete finish              | GF2   | Fence Type 2                          |      |                     |
| CON3 | Concrete finish              | GF3   | Fence Type 3                          |      |                     |

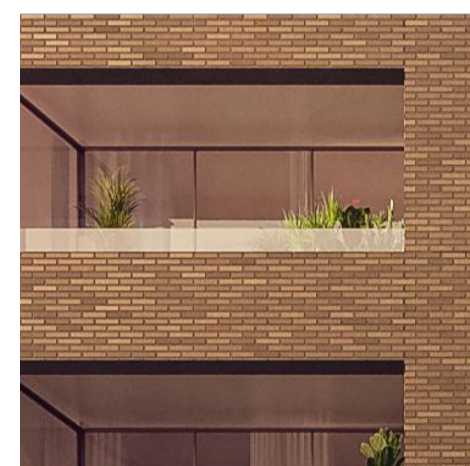


BAL1

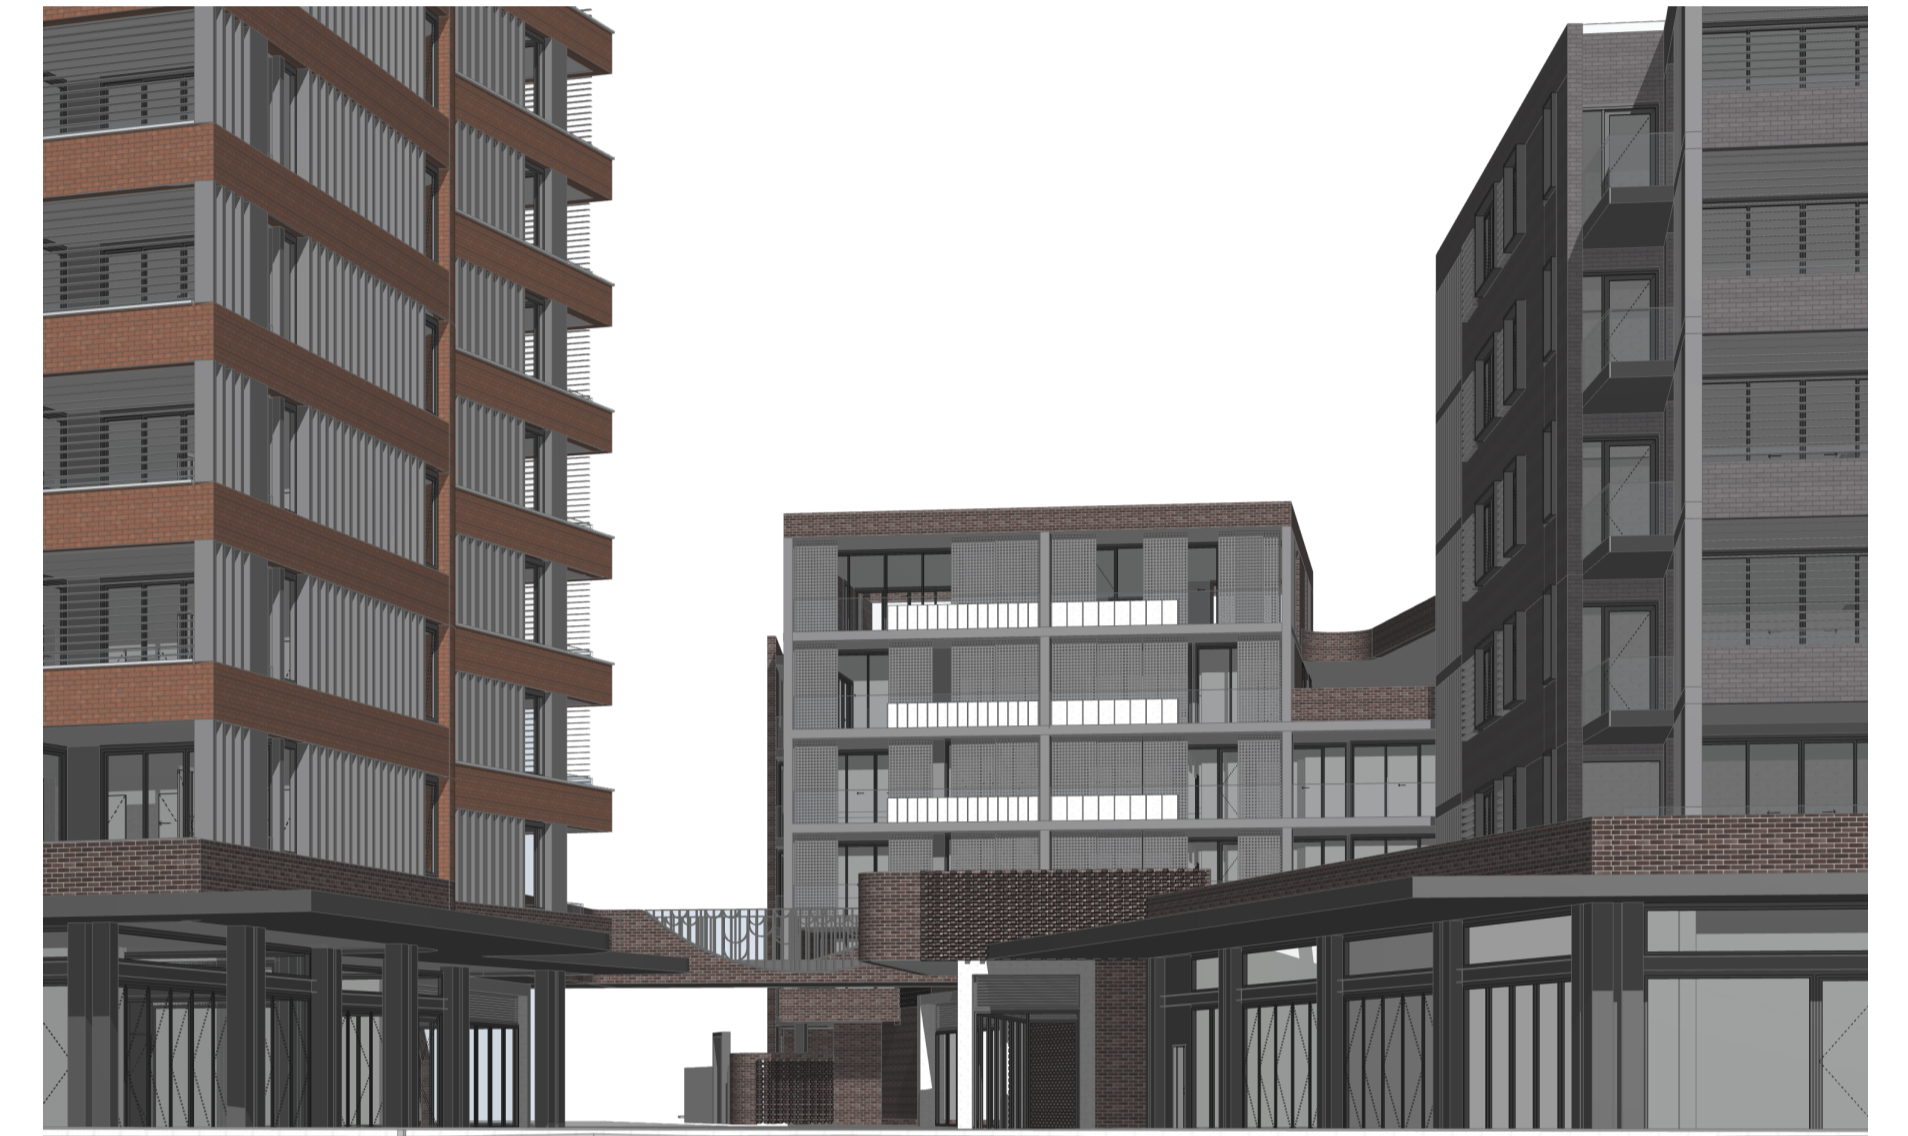


BAL2

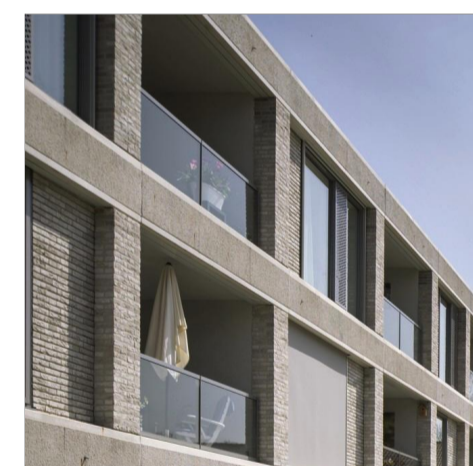

BAL3

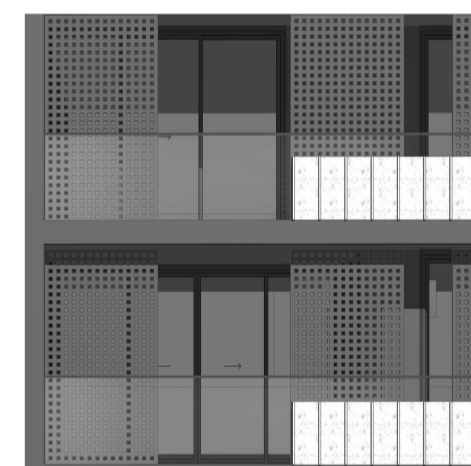

BAL4

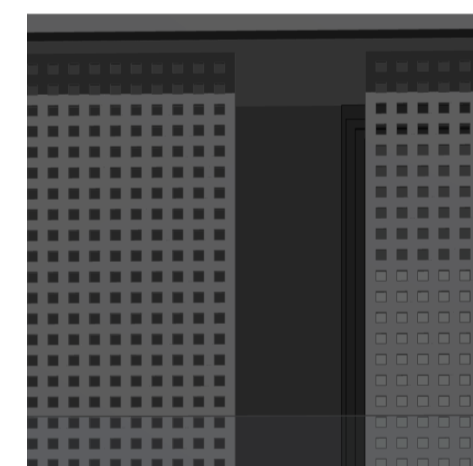

LV1




LV2




LV3



CON1

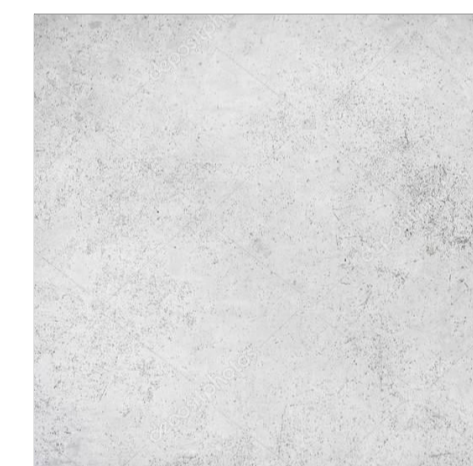


CON2

 

CON3



CON3

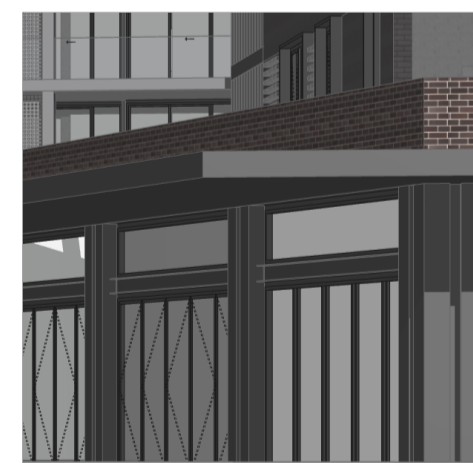

AWN 1



BWK1




BWK2



BWK3




BWK4

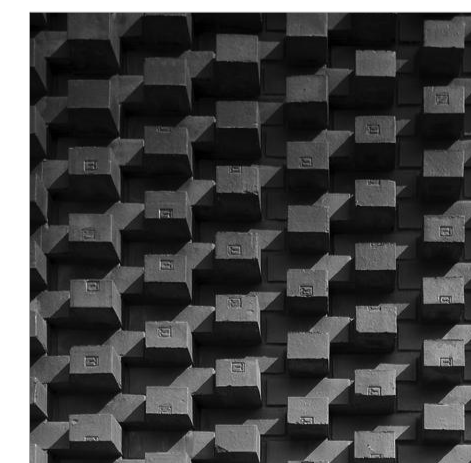

BWK5




BWK6

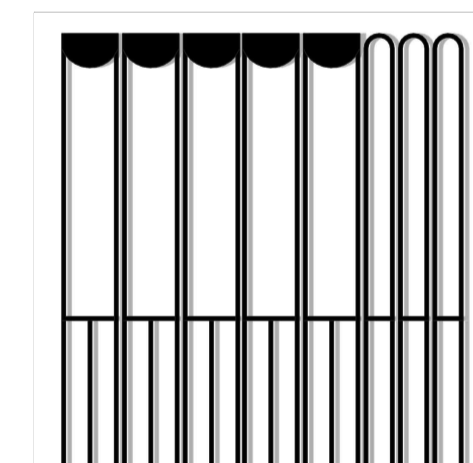

GF1



GF2

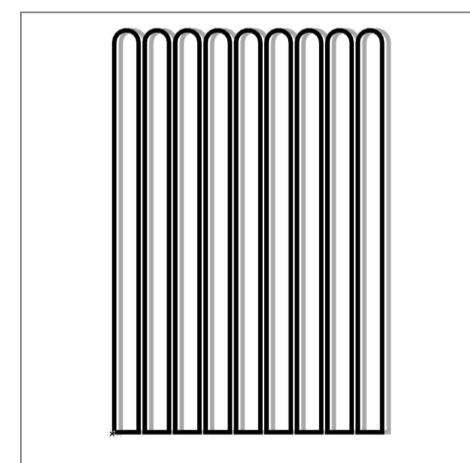


GF2



GF3




PF1

 


PF2



SCN1

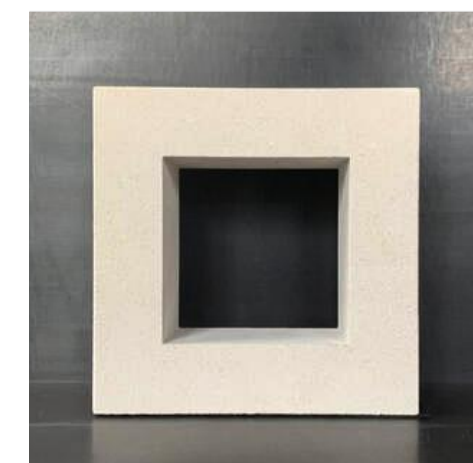

BB1

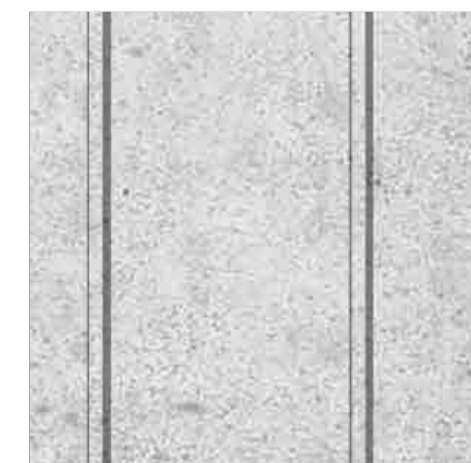

GRC1



GRC2



GRC3



GRC4

NOTES  
THIS DRAWING IS COPYRIGHT © OF TURNER. NO REPRODUCTION WITHOUT PERMISSION. UNLESS NOTED OTHERWISE THIS DRAWING IS NOT FOR CONSTRUCTION. ALL DIMENSIONS AND LEVELS ARE TO BE CHECKED ON SITE PRIOR TO THE COMMENCEMENT OF WORK. BEFORE TURNER BY ANY DISCREPANCIES FOR CLARIFICATION BEFORE PROCEEDING WITH WORK. DRAWINGS ARE NOT TO BE SCALED. USE ONLY FIGURED DIMENSIONS. REFER TO CONSULTANT DOCUMENTATION FOR FURTHER INFORMATION. PC AND BWK FILES ARE UNCONTROLLED DOCUMENTS AND ARE ISSUED FOR INFORMATION ONLY.

CLIENT  
**ESQ 1818 PANTHERS PTY LTD**  
Atlas Norwest Suite 502, Level 5 2-8  
Brookholow Avenue Baulkham Hills NSW  
2153 Australia

DLCC Quality Endorsed Company ISO 9001:2015, Registration Number 25478  
Nominated Architect Nicholas Turner ABN 6881 499 394 934 611

Project Title  
**ESQ Stage 4 5**  
Panthers North Precinct Penrith NSW 2750

Materials and Finishes

|               |   |             |                |
|---------------|---|-------------|----------------|
| 01            | 16.12.21  | BF          | DA Submission  |
| Rev           | Date  | Approved by | Revision Notes |
| Scale         | 1:400, 1:75, 1:5.03, 1:8.55, 1:3.40, 1:2.67, 1:406.44, 1:26.11, 1:69, 1:3.11, 1:7.39, 1:0.1 | Project No. | 140644         |
| Status        | For Information   | Drawn by    | MAH/ES         |
| Drawing Title | Materials and Finishes  | Checked by  | MAH/ES         |
|               |   | Dwg No.     | DA-910-001     |
|               |   | Rev         | 01             |

**TURNER**

Level 7 ONE Oxford Street  
Darlinghurst NSW 2010  
AUSTRALIA  
T +61 2 8668 0000  
F +61 2 8668 0088  
turnerinfo.com.au