

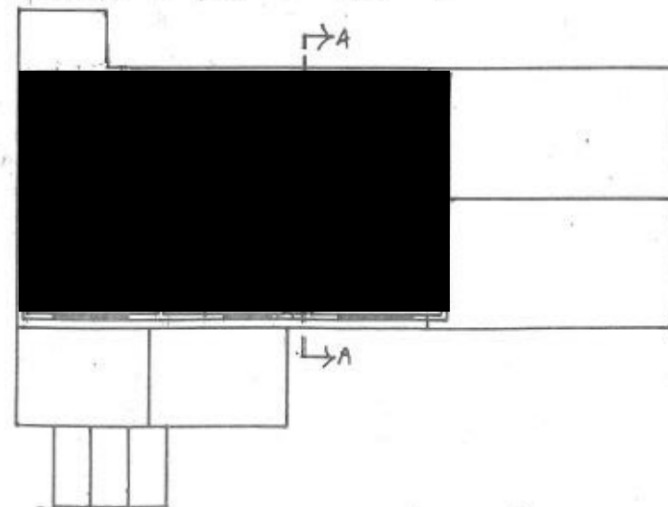
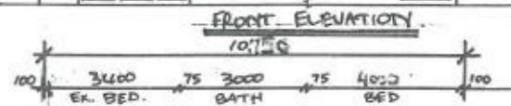


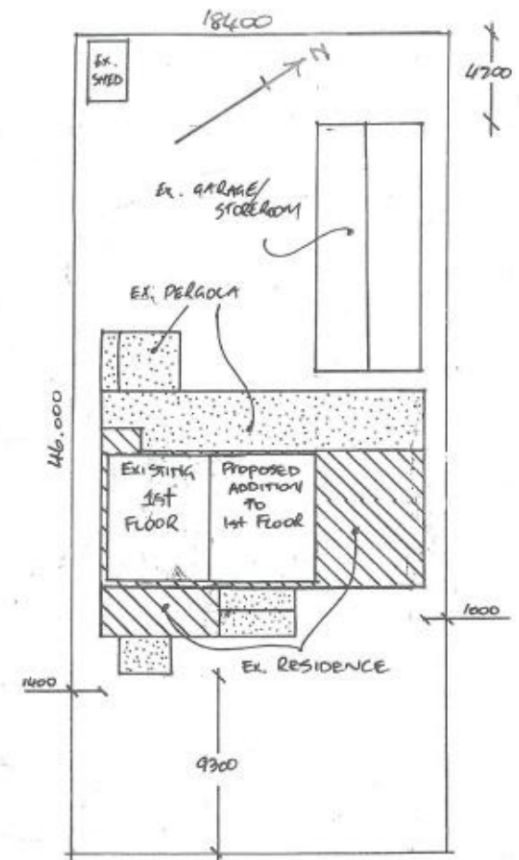

PLAN 1st FLOOR.

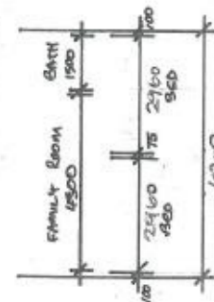


11 HOUGH ST
SITE PLAN scale 1:200


PROPOSED 1ST FLOOR ADDITION TO EXISTING RESIDENCE
AT NO 11 HOUGH ST COUNTRY FOR MR + MRS TEWHATA.

Drawn - Q. TEWHATA.
Scale - 1:100
Date - 22.8.20
checked -


11

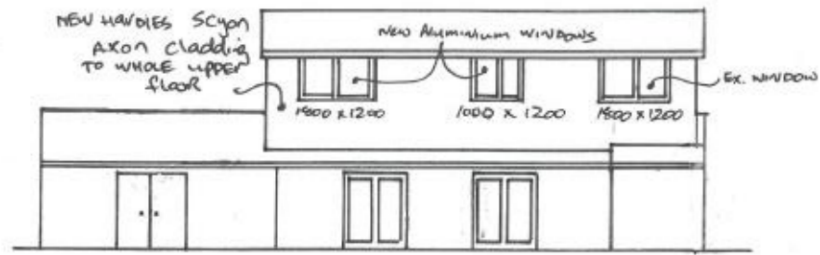

REAR ELEVATION

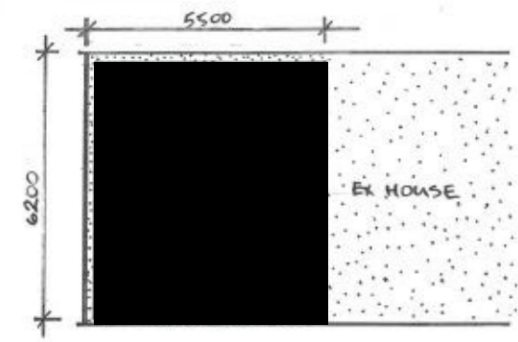

EXISTING 1ST FLOOR LAYOUT

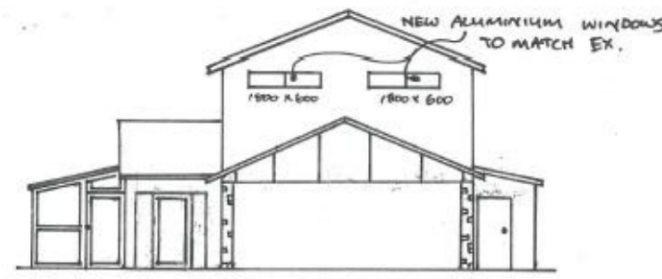

EAST ELEVATION

2000 2400 6200 1600




WEST ELEVATION


PROPOSED 1ST FLOOR ADDITION TO EXISTING RESIDENCE
AT No 11 HOUGH ST COUNTRY FOR MR + MRS TEWHATA.

Drawn - R. Tewhata.
SCALE - 1:100
DATE - 22.8.20
checked -

+

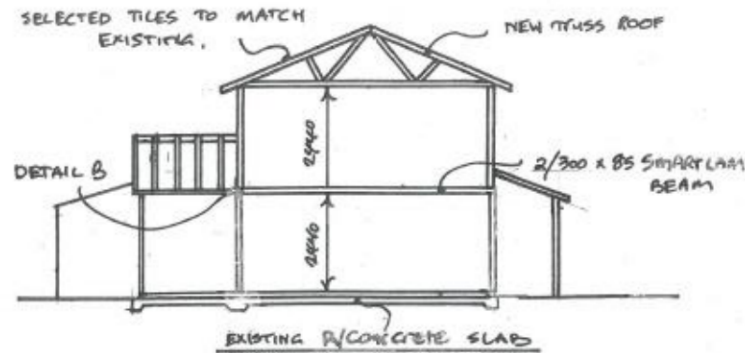


SECTION A-A

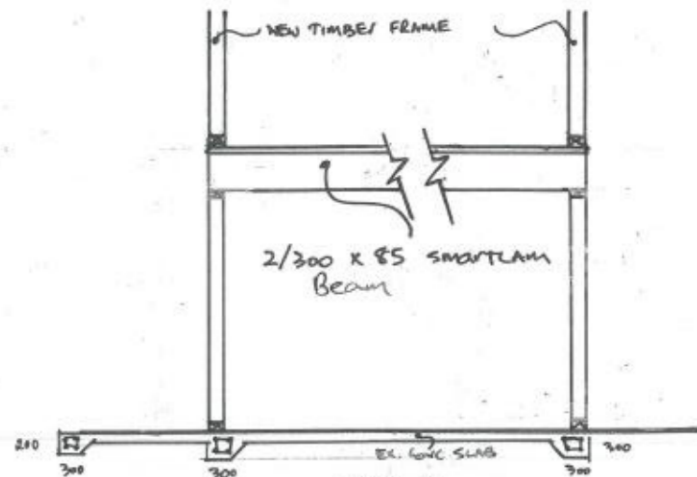

DETAIL B


↓
C

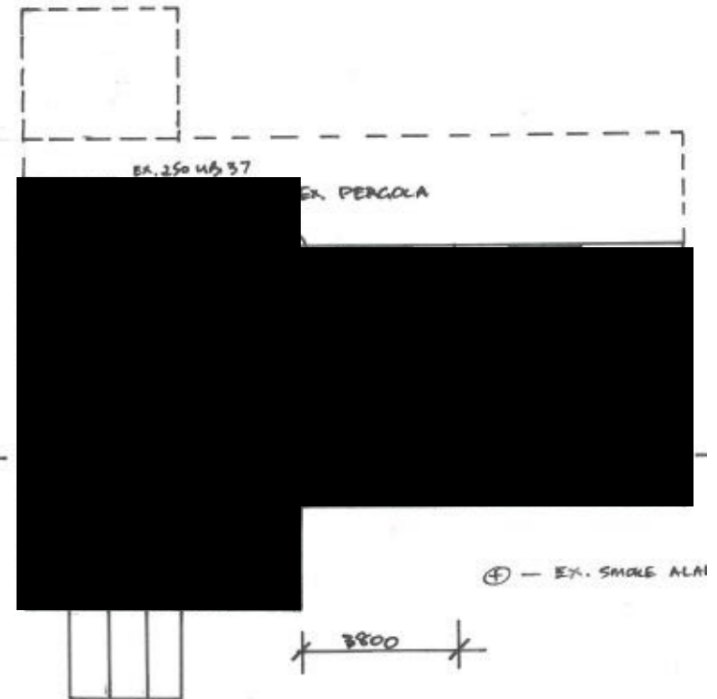

EXISTING GROUND FLOOR LAYOUT


PROPOSED 1ST FLOOR ADDITION TO EXISTING RESIDENCE
AT NO 11 HOUGH ST COLYTON FOR MR + MRS TEWHATA.


Drawn - R. TEWHATA.
SCALE - 1 : 100
DATE - 22.8.20
checked -

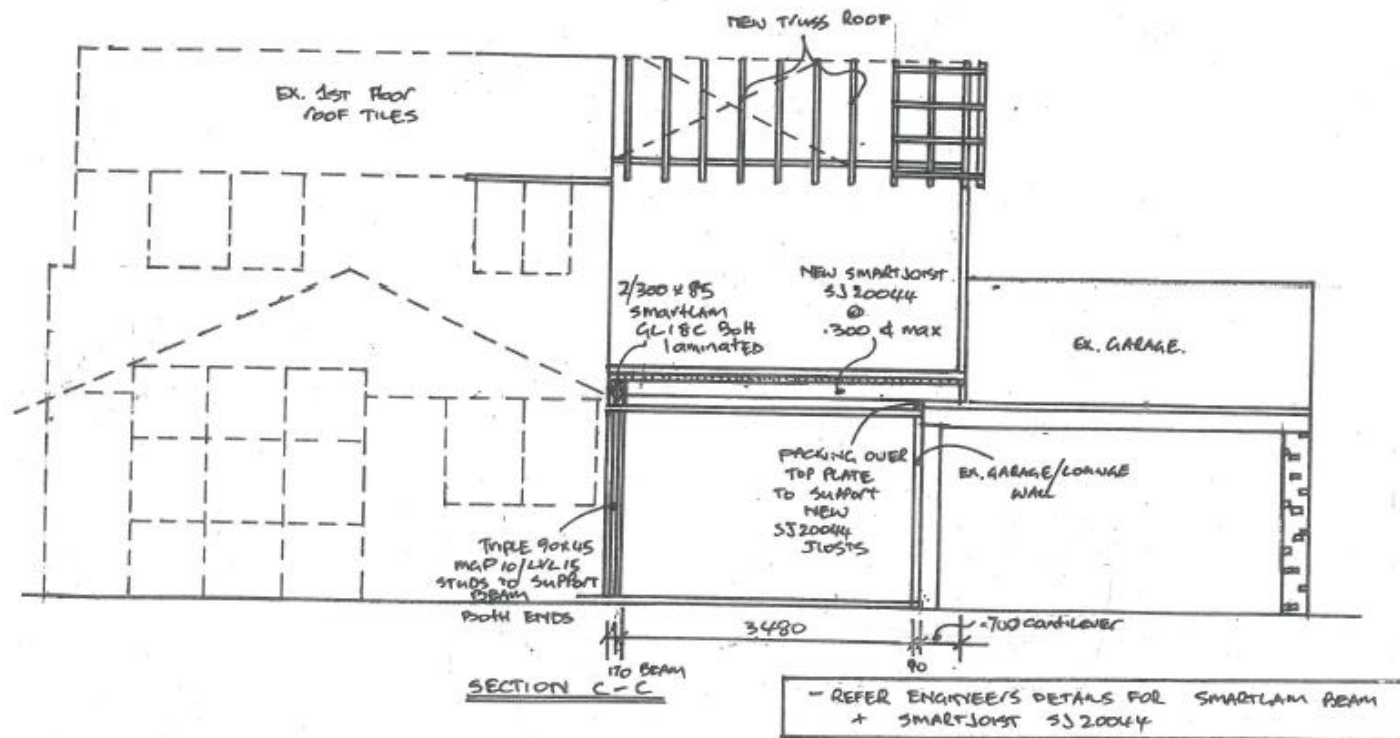

PROPOSED 1ST FLOOR ADDITION TO EXISTING RESIDENCE
AT NO 11 HOUAH ST COUNTRY FOR MR + MRS TEWKATA.

DRAWN - R. TEWKATA
SCALE - 1:100
DATE - 22.8.20
CHECKED -

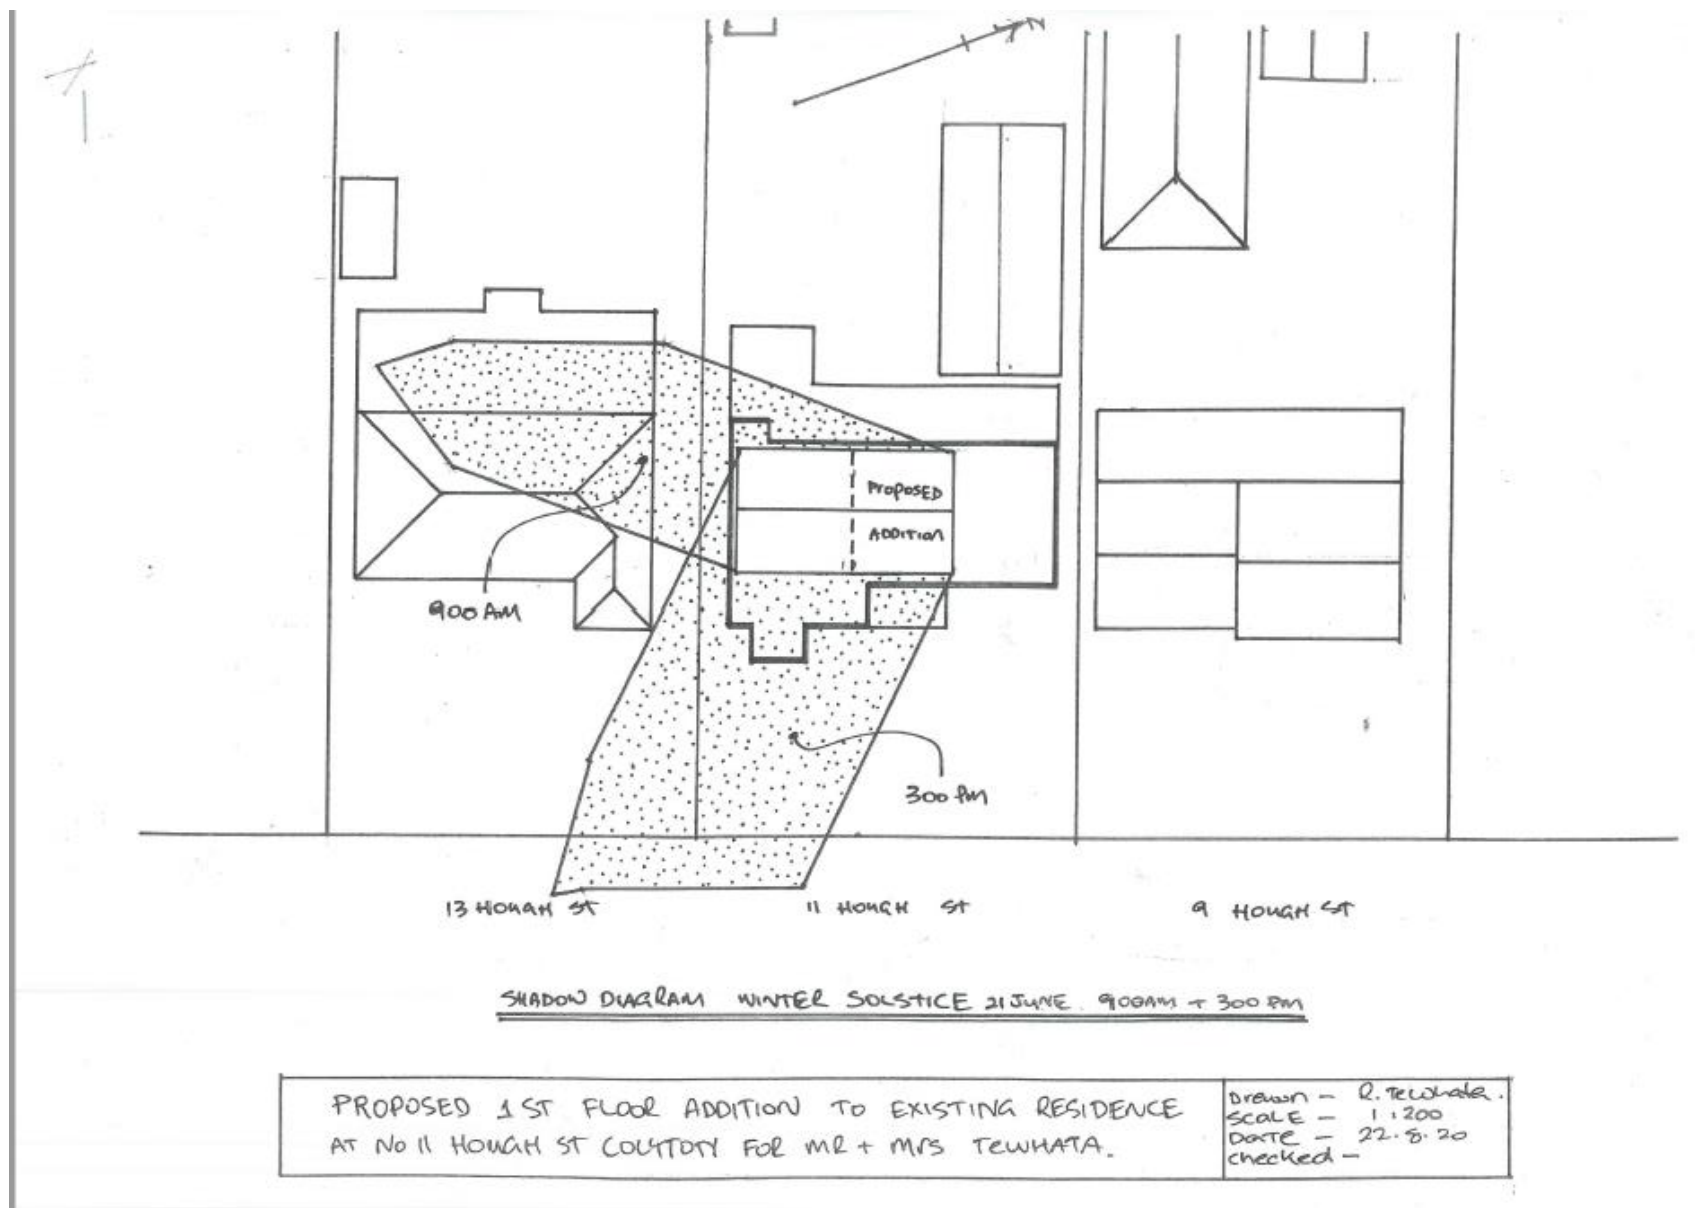


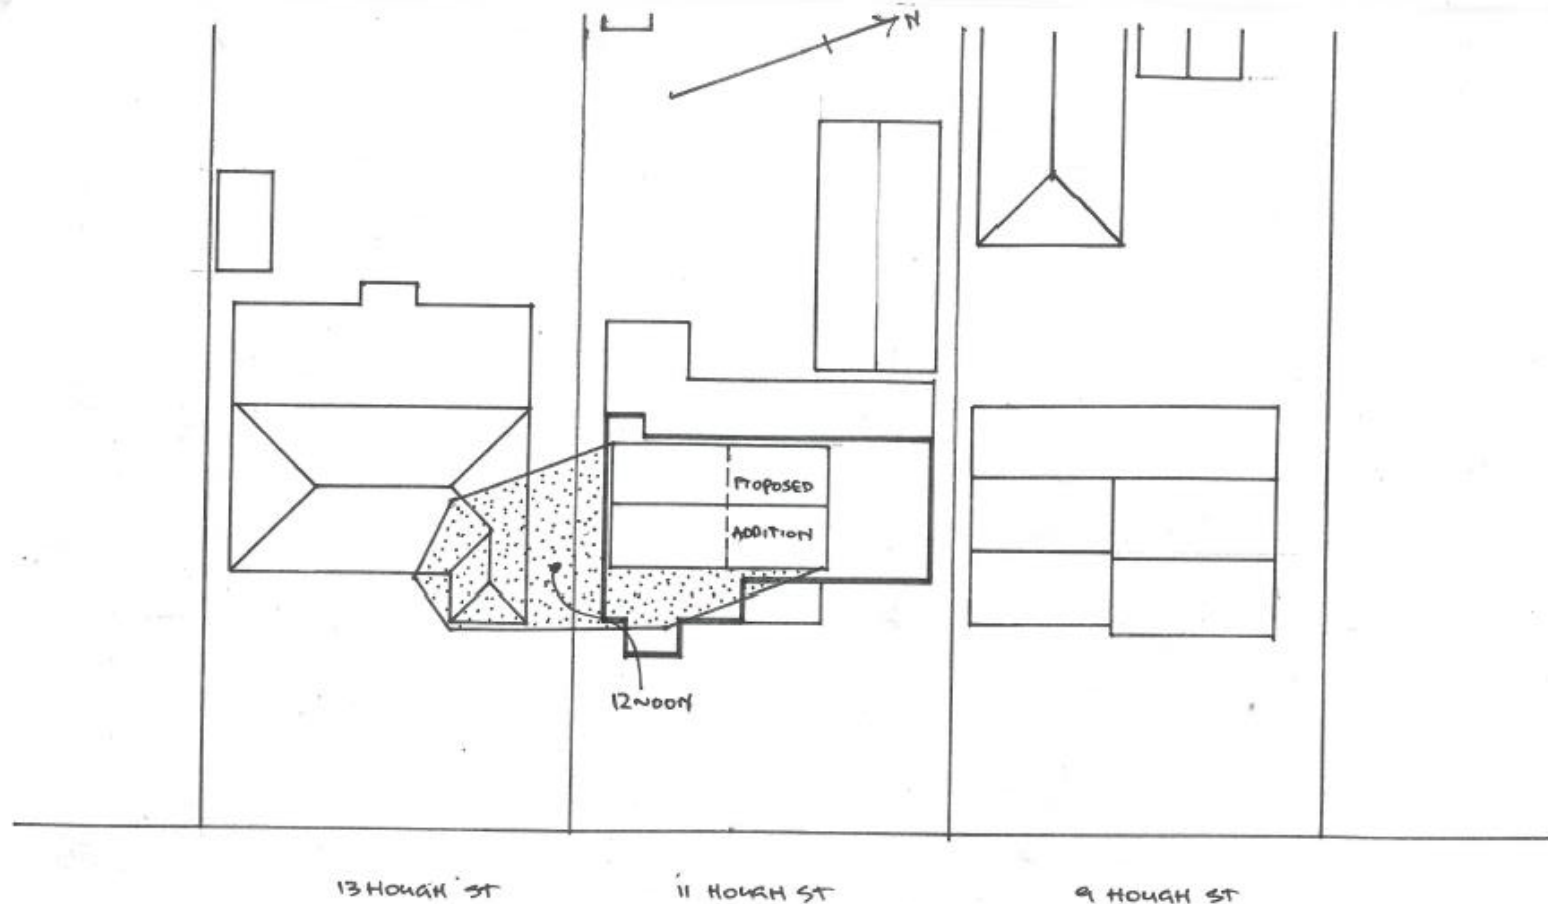

SHADOW DIAGRAM WINTER SOLSTICE 21 JUNE 12 NOON

PROPOSED 1ST FLOOR ADDITION TO EXISTING RESIDENCE
AT NO 11 HOUGH ST COLITON FOR MR + MRS TEWHATA.

Drawn - R. TeWhata.
Scale - 1:200
Date - 22.3.20
checked -

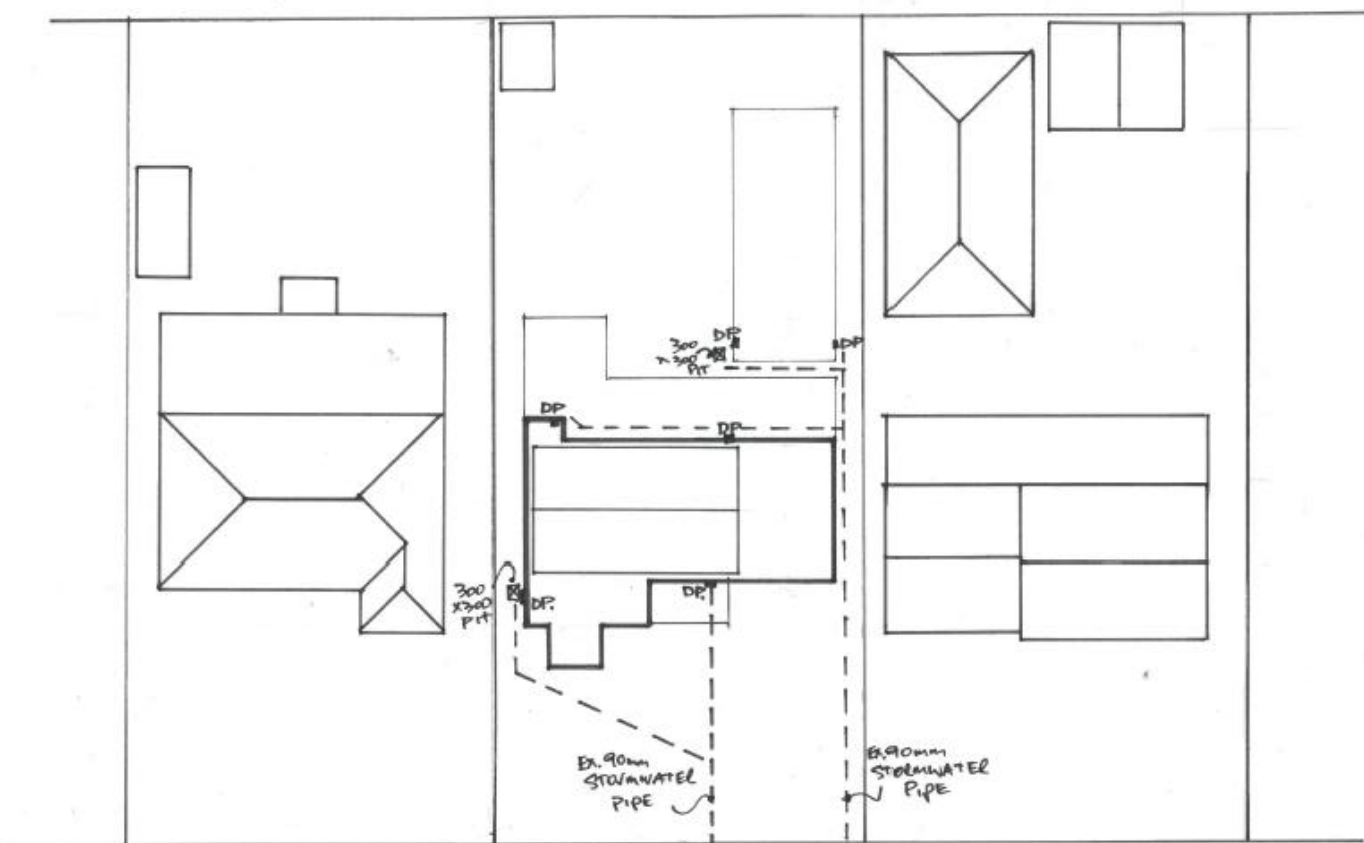

11 HOUGH ST

- NO ADDITIONAL STORMWATER CAPACITY
REQUIRED. EXISTING STORMWATER
RUN OFF WILL REMAIN THE SAME.

STORMWATER LAYOUT

PROPOSED 1ST FLOOR ADDITION TO EXISTING RESIDENCE
AT NO 11 HOUGH ST COUNTRY FOR MR + MRS TEWHATA.

Drawn - R. Tehwata.
SCALE - 1:100
DATE - 22.8.20
checked -